

REAR ELEVATION



GABLE ELEVATION



REAR ELEVATION



GABLE ELEVATION



REAR ELEVATION



GABLE ELEVATION




FRONT ELEVATION



GABLE ELEVATION




FRONT ELEVATION

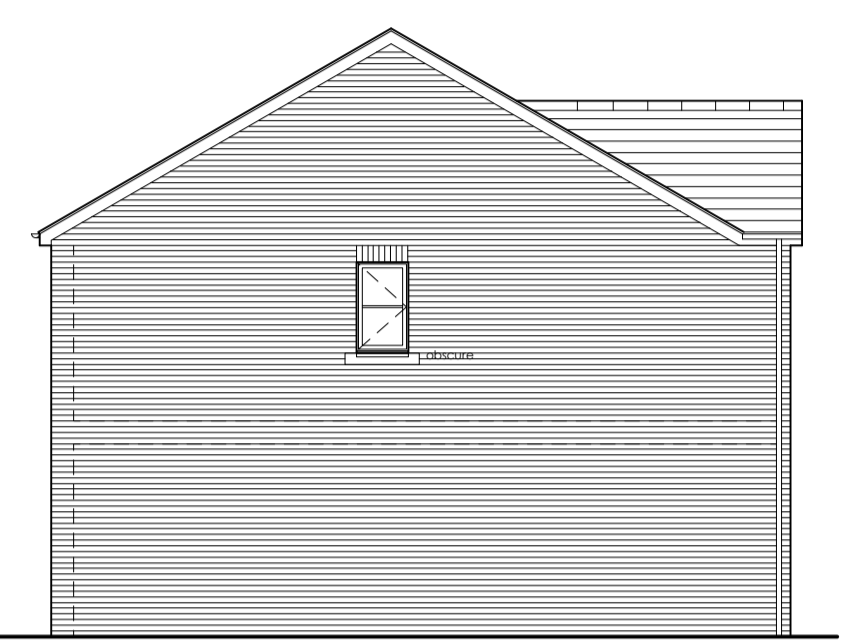


GABLE ELEVATION



FRONT ELEVATION

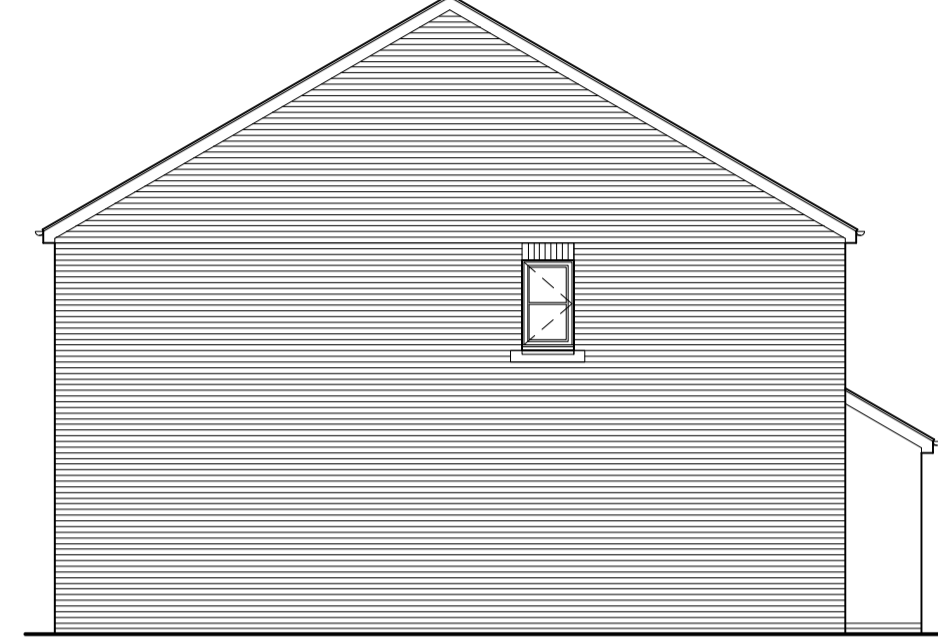

GABLE ELEVATION

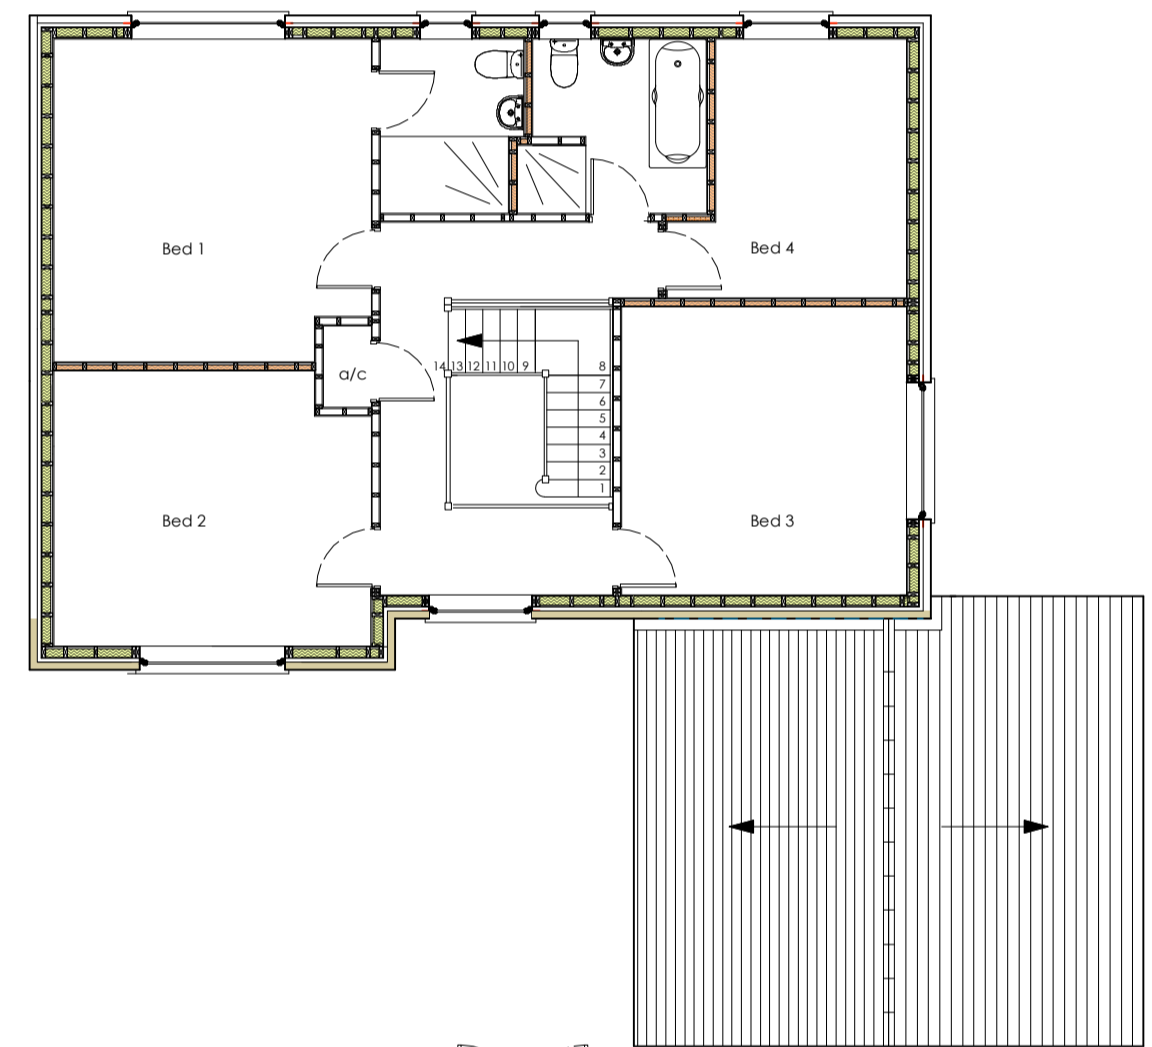


THE OAK

4 Bed detached

Ground Floor 98.75 sq m
First Floor 85.8 sq m
Total 184.55 sq m (1986 sq ft)

Garage 19.15 sq m


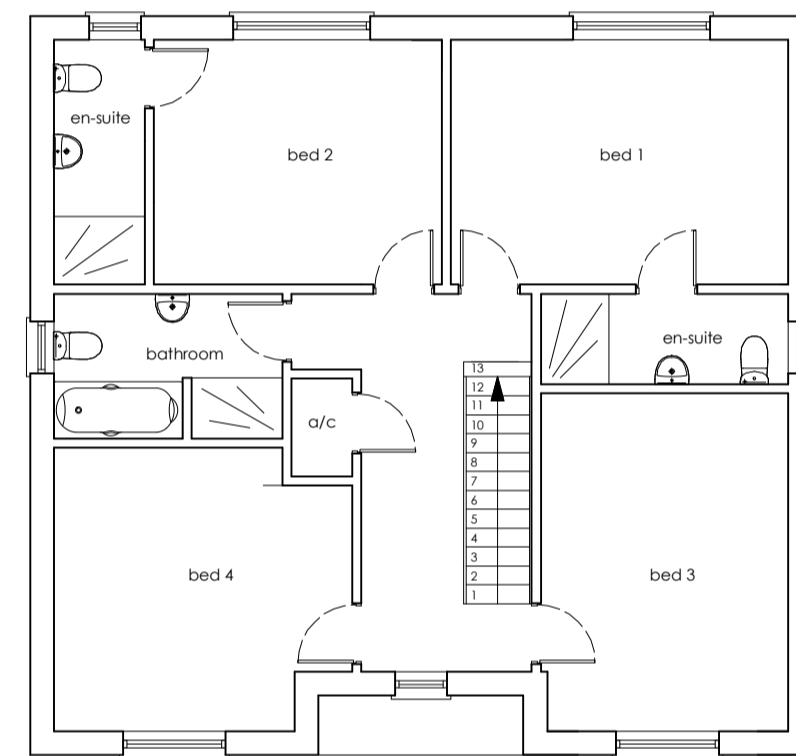


THE BLUEBELL

4 Bed detached

Ground Floor 68.3 sq m
First Floor 86.2 sq m
Total 154.50 sq m (1663 sq ft)

Garage 16.2 sq m

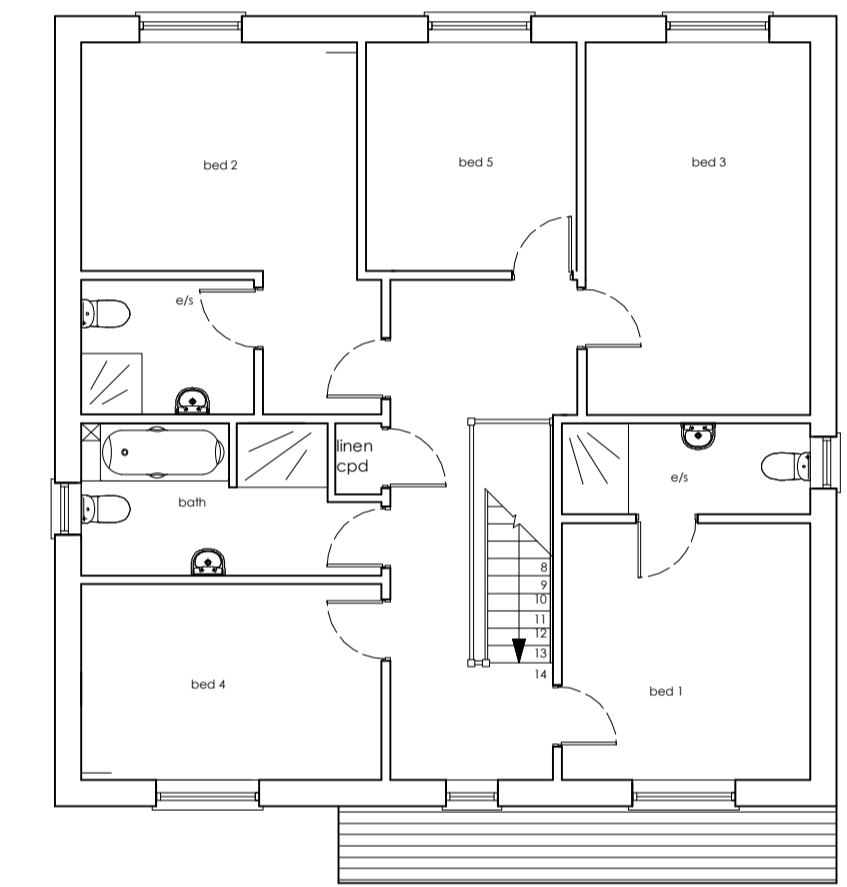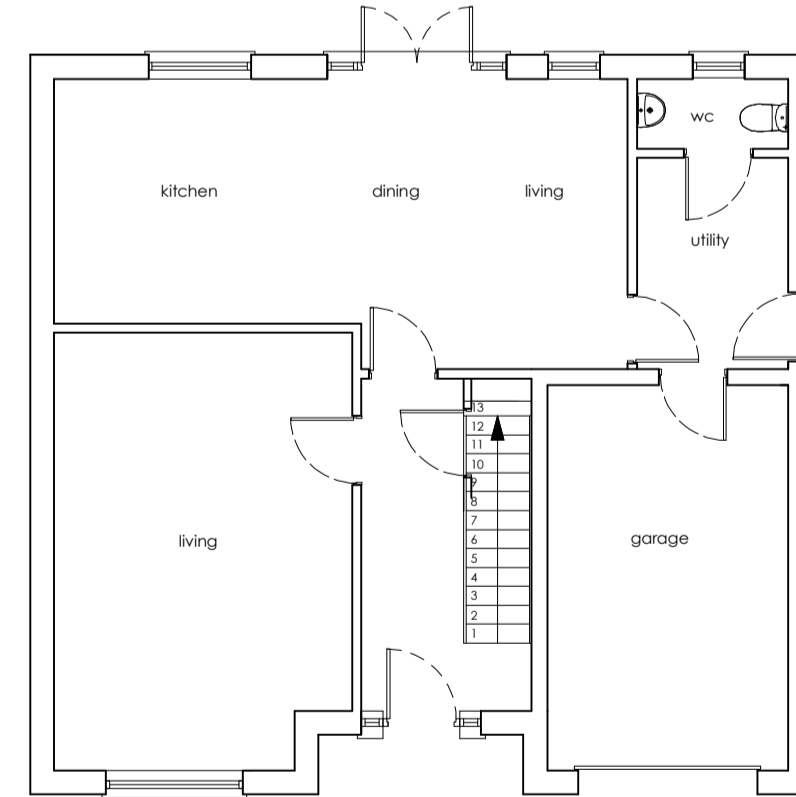

THE SORRELL

5 Bed detached

Ground Floor 78.6 sq m
First Floor 94.10 sq m
Total 172.7 sq m (1858 sq ft)

Garage 16.80 sq m

MATERIAL SCHEDULE :

- Walls : Facing Bricks
- Roof Tiles : Grey Concrete
- Fascias & Soffits : Black uPVC
- Downpipes and Gutter : black uPVC
- Windows : white uPVC
- External Doors : Composite (coloured)
- Garage Doors : Metal Door (coloured)

Issue -

PLANNING

Client -

Washington Homes

Project -

Housing Development

Location / Postcode / what3words

Scalegill Road, Moor Row
forge.hurry.affair

Drawing Title - As Proposed House Types

Job No - 1375	Dwg No - 03	Rev : -
DATE : 23 Jan 2024	SCALE : 1: 100	Paper A1



E - greenswallow@btinternet.com
M - 07970 96 41 84
Registered Office : Green Swallow North Limited,
Swallow Barn, Blindcrake, Cumbria, CA13 9QP.
ALL DIMENSIONS TO BE CHECKED ON SITE
FIGURED DIMENSIONS TO BE TAKEN IN PREFERENCE
TO SCALED DIMENSIONS
copyright Green Swallow North Limited