



14, Wordsworth Road, Whitehaven, Cumberland, CA28 6UA

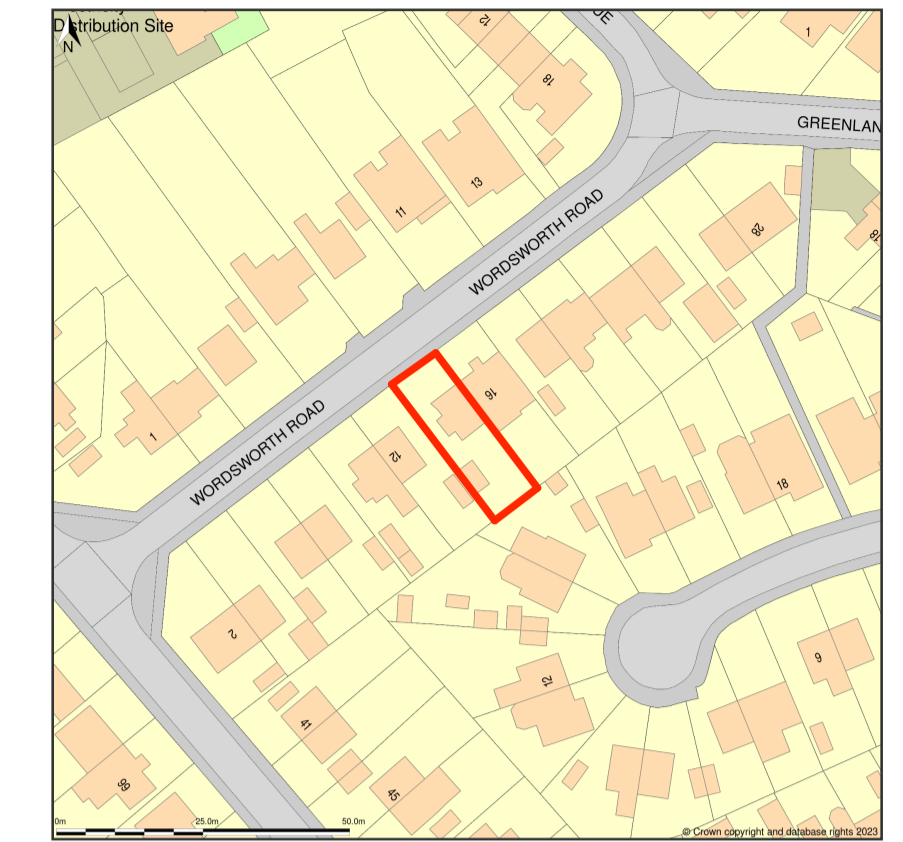


Location Plan shows area bounded by 298434.4, 517111.48, 298575.82, 517252.9 (at a scale of 1:1250), OSGridRef: NX98501718. The representation of a road, track or path is no evidence of a right of way. The representation of features as lines is no evidence of a property boundary.  
 Produced on 27th Nov 2023 from the Ordnance Survey National Geographic Database and incorporating surveyed revision available at this date. Reproduction in whole or part is prohibited without the prior permission of Ordnance Survey. © Crown copyright 2023. Supplied by www.buyaplan.co.uk a licensed Ordnance Survey partner (100053143). Unique plan reference: #08663373-83206F.  
 Ordnance Survey and the OS Symbol are registered trademarks of Ordnance Survey, the national mapping agency of Great Britain. Buy A Plan® logo, pdf design and the www.buyaplan.co.uk website are Copyright © Plasinc Ltd 2023.

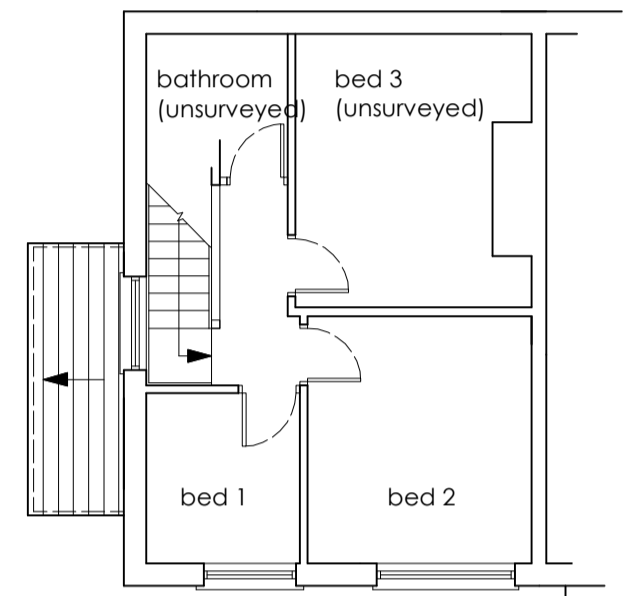

EXISTING FIRST FLOOR PLAN



EXISTING FRONT ELEVATION

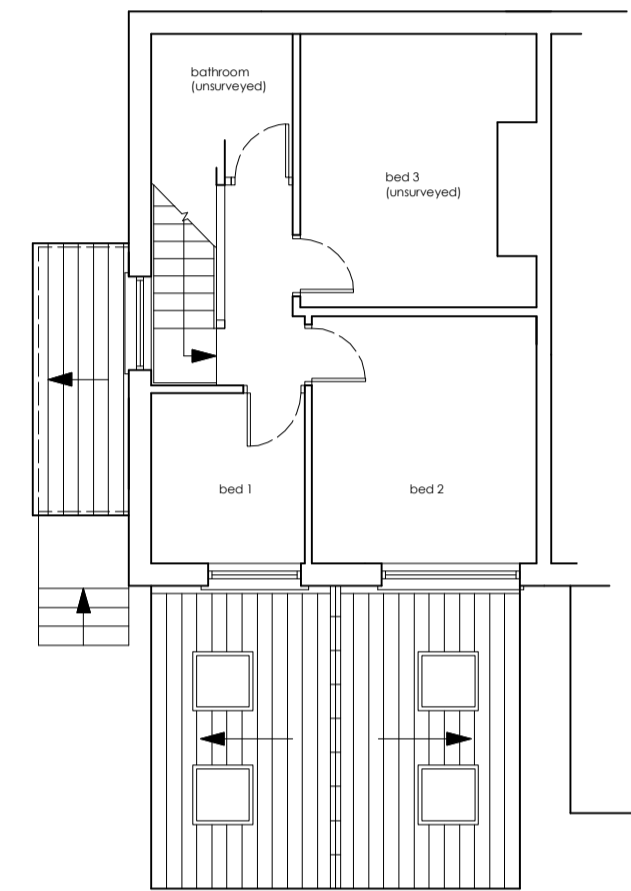

PROPOSED FIRST FLOOR PLAN




PROPOSED REAR ELEVATION

UPVC sliding door




PROPOSED FRONT ELEVATION


door removed

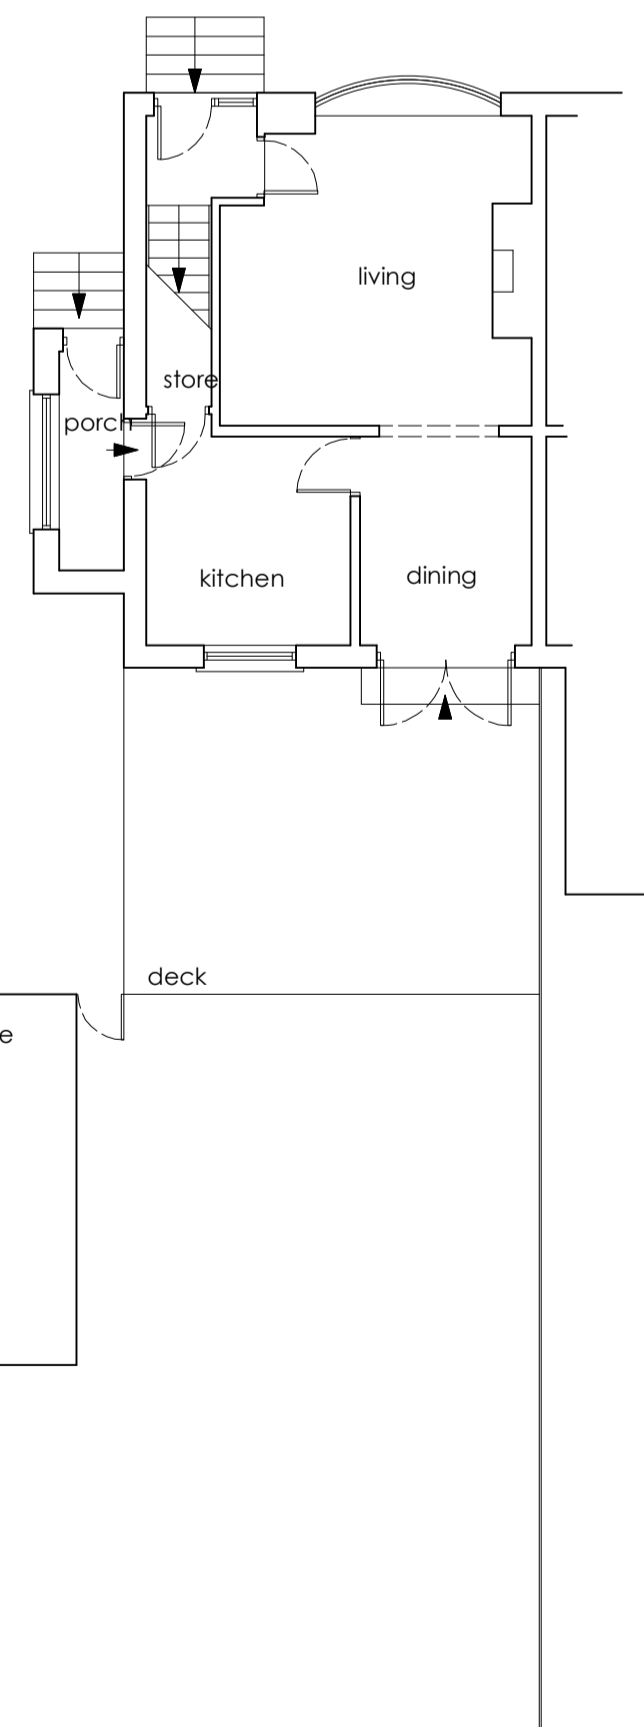


EXISTING GROUND FLOOR PLAN

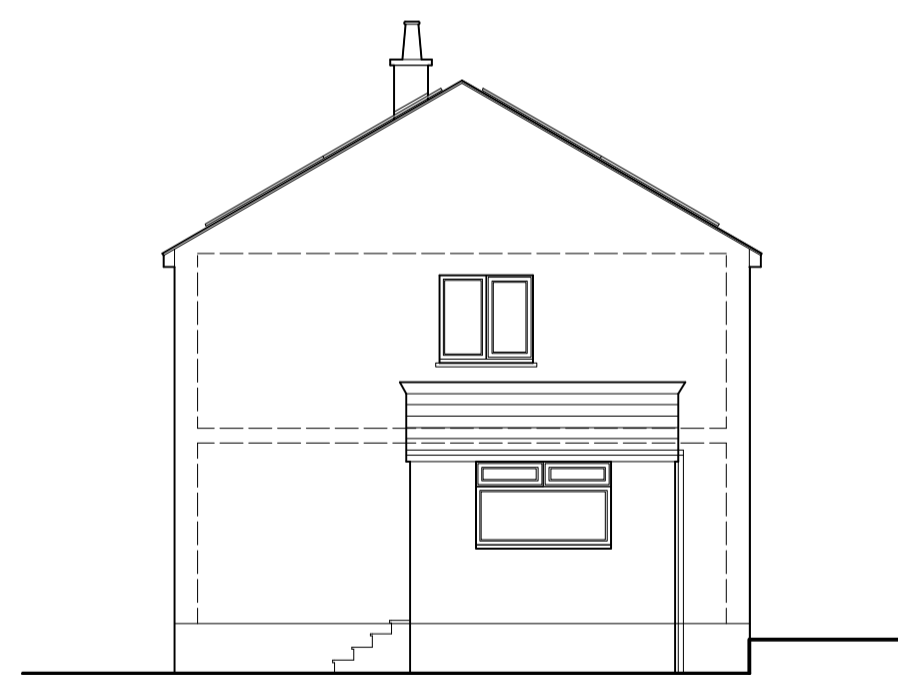

EXISTING GABLE ELEVATION

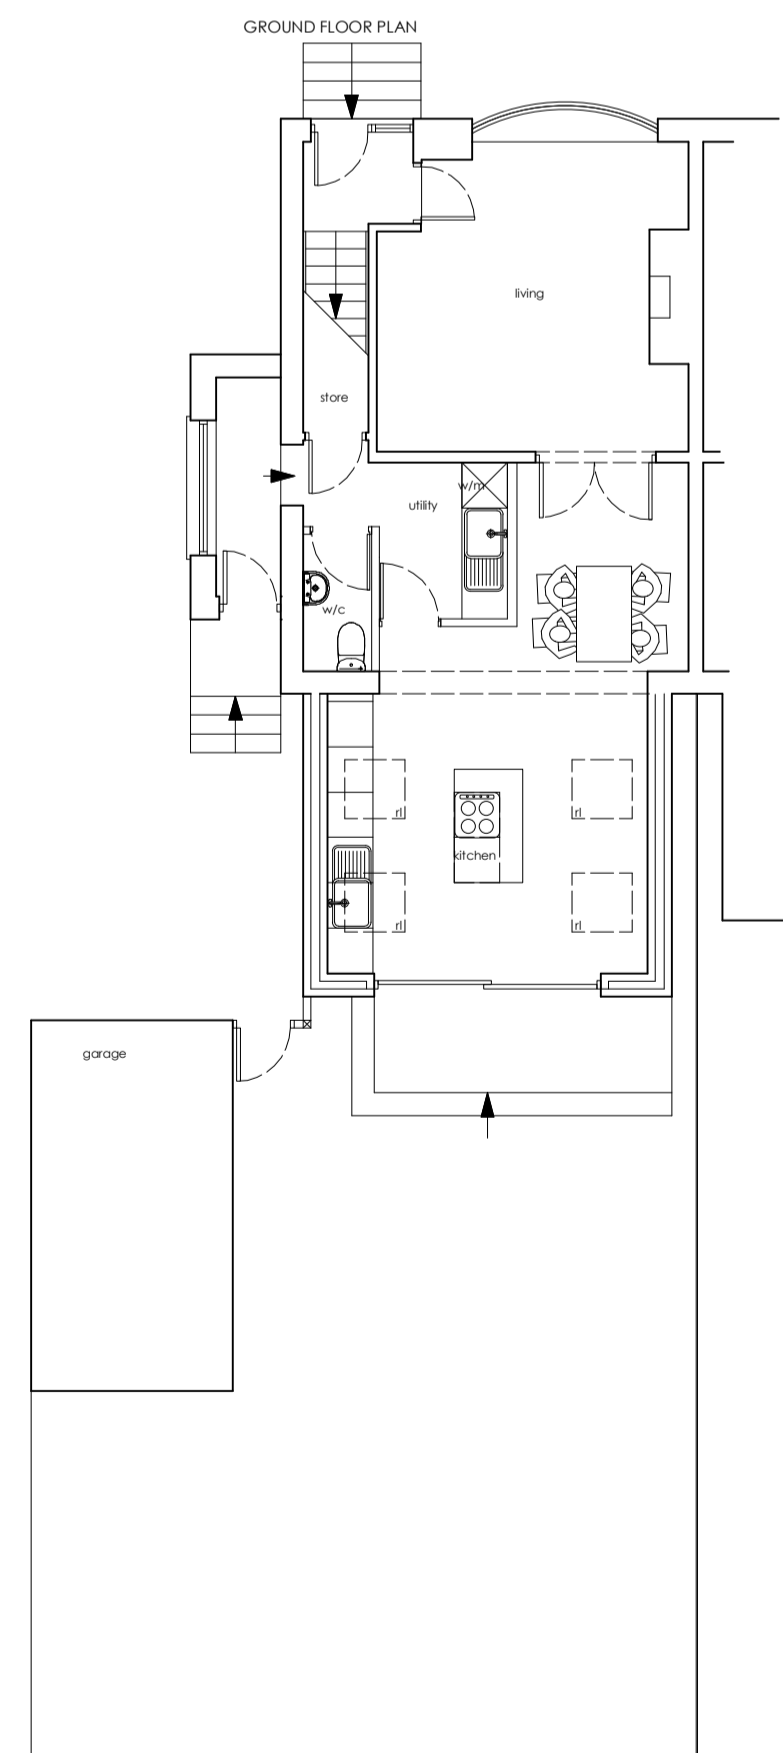


PROPOSED GROUND FLOOR PLAN

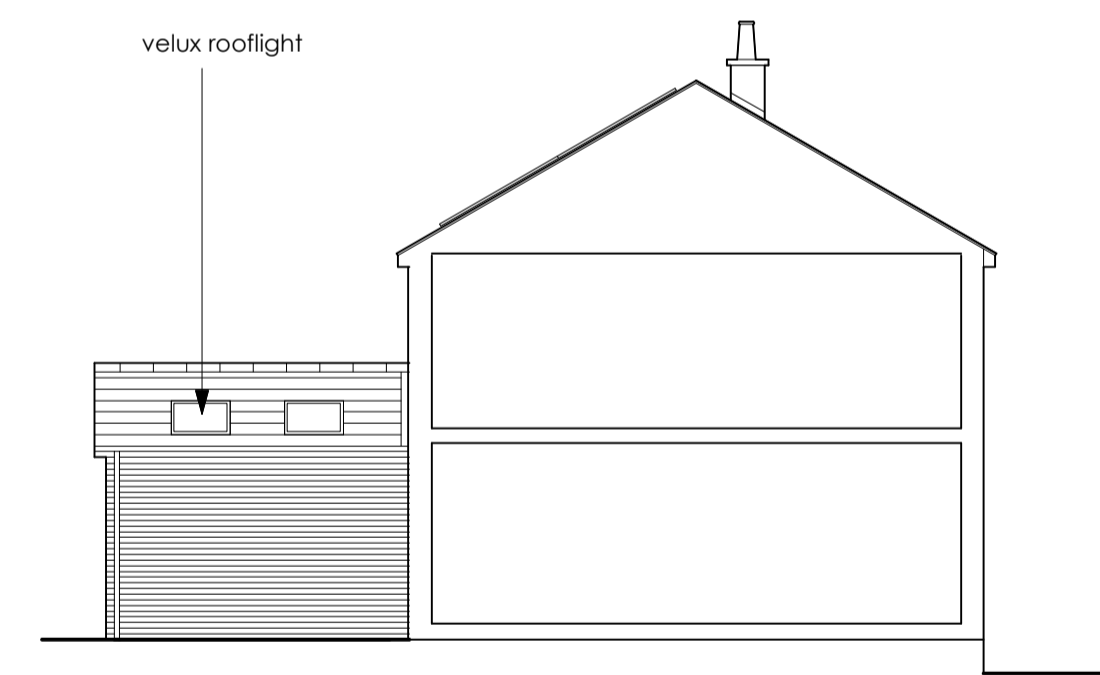

PROPOSED INTERNAL GABLE ELEVATION

velux rooflight

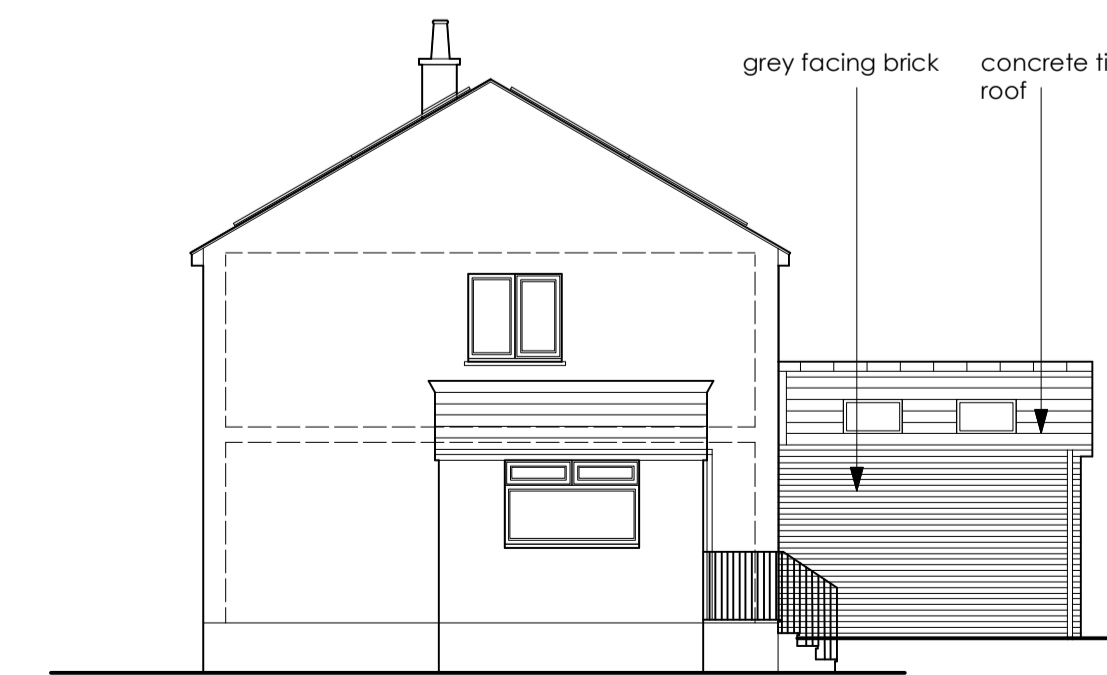

PROPOSED GABLE ELEVATION

grey facing brick  
concrete tiled roof

Issue -

**FOR PLANNING**

Client -

Mr & Mrs G Forrester

Project -


Domestic Extension

Location / Postcode / what3words

14 Wordsworth Road, Whitehaven  
jettled.salary.eggs

Drawing Title - Ex / Prop Plans & Elevations

Job No - 1410	Dwg No - 02	Rev -
DATE : 27 Nov 2023	SCALE : 1: 100	Paper A1

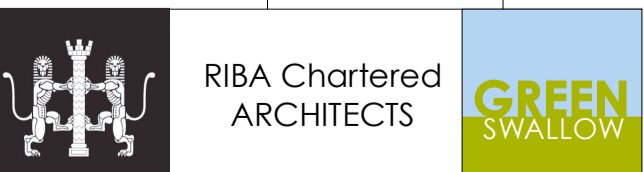

E - greenswallow@btinternet.com  
M - 07970 96 41 84  
Registered Office : Green Swallow North Limited,  
Swallow Barn, Blindcrake, Cumbria, CA13 0QP

ALL DIMENSIONS TO BE CHECKED ON SITE  
FIGURED DIMENSIONS TO BE TAKEN IN PREFERENCE  
TO SCALED DIMENSIONS  
copyright Green Swallow North Limited