
👬 Buy A Plan

Ordnance Survey Licensed Data


Great Gable, 3, Links Crescent, Seascale, Cumberland, CA20 1RB

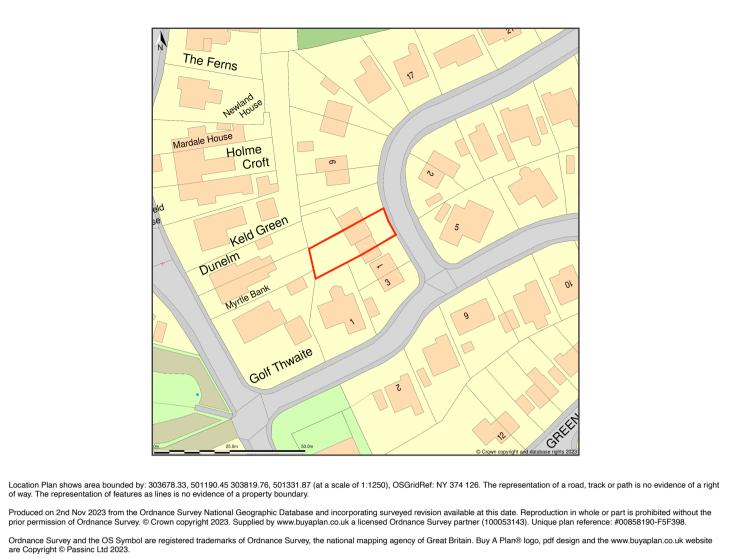

Great Gable, 3, Links Crescent, Seascale, Cumberland, CA20 1RB


BLOCK PLAN 1 : 500



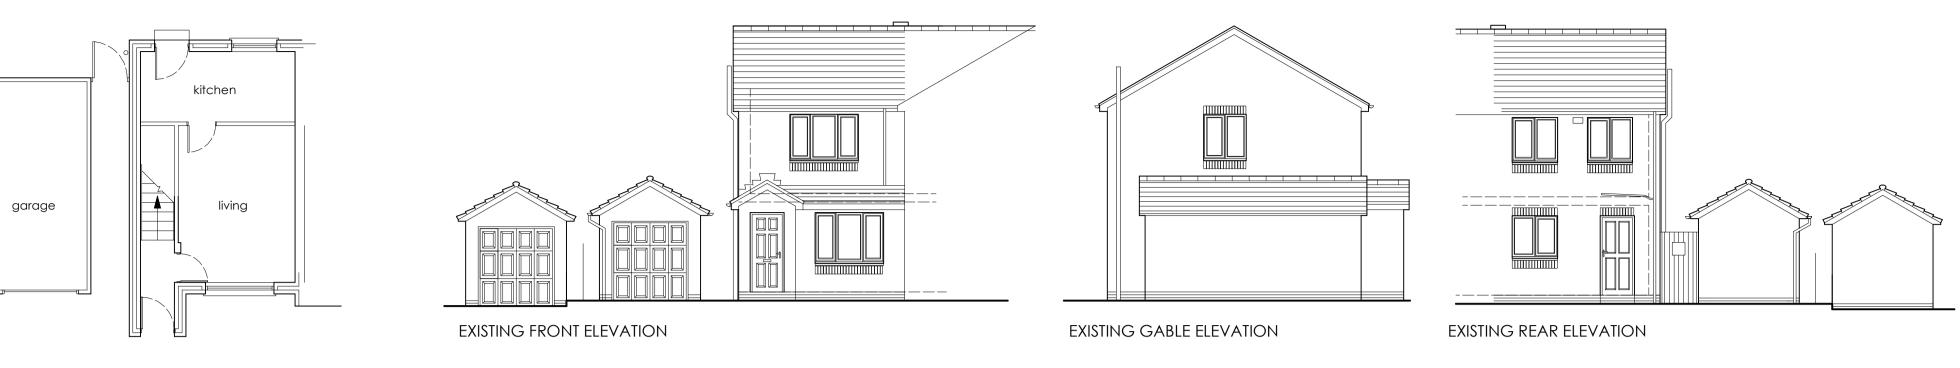


EXISTING GROUND FLOOR PLAN



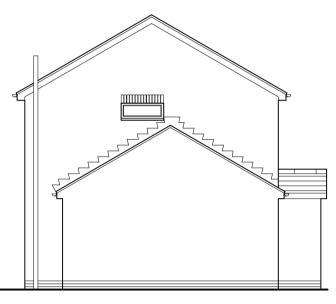

PROPOSED FRONT ELEVATION

PROPOSED GABLE ELEVATION

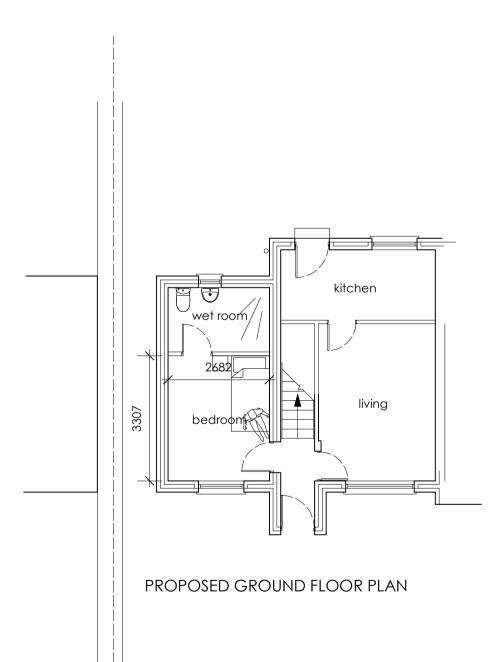



PROPOSED REAR ELEVATION

lssue -

FOR PLANNING

^{Client -} Mr P Buckland

Project -Ground Floor Bedroom & Wetroom

Location / Postcode / what3words

3 Links Crescent, Seascale, CA20 1RB pricing.makeup.stews

Drawing Title - Plans & Elevations			
Job No - 1416	Dwg No - 01		Rev:-
date : 2 Nov 2023	scale : 1: 100		Paper A1
	RIBA Chartered ARCHITECTS		REEN.
E - greenswallow@btinternet.com M - 07970 96 41 84 Registered Office : Green Swallow North Limited,			

Swallow Barn, Blindcrake, Cumbria, CA13 0QP

ALL DIMENSIONS TO BE CHECKED ON SITE FIGURED DIMENSIONS TO BE CHICKED ON SHE FIGURED DIMENSIONS TO BE TAKEN IN PREFERENCE TO SCALED DIMENSIONS copyright Green Swallow North Limited