



FIRST FLOOR PLAN

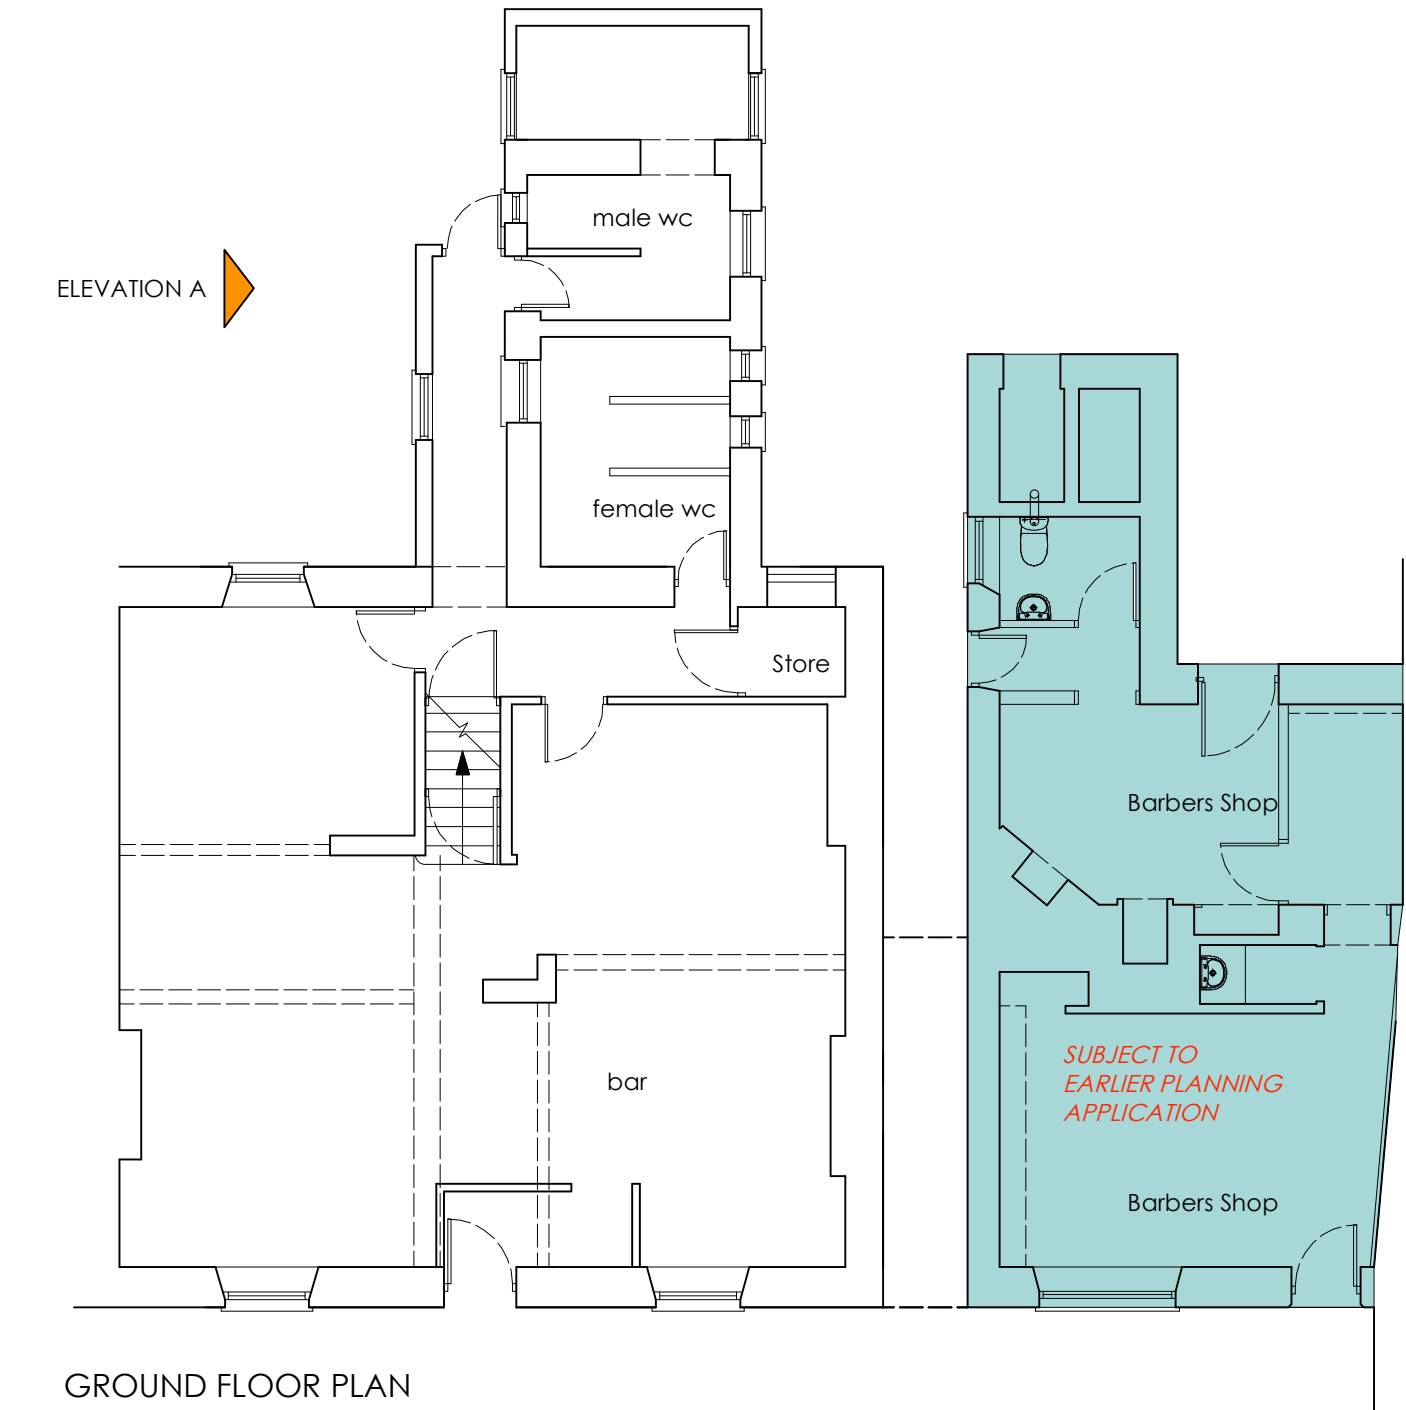


GROUND FLOOR PLAN

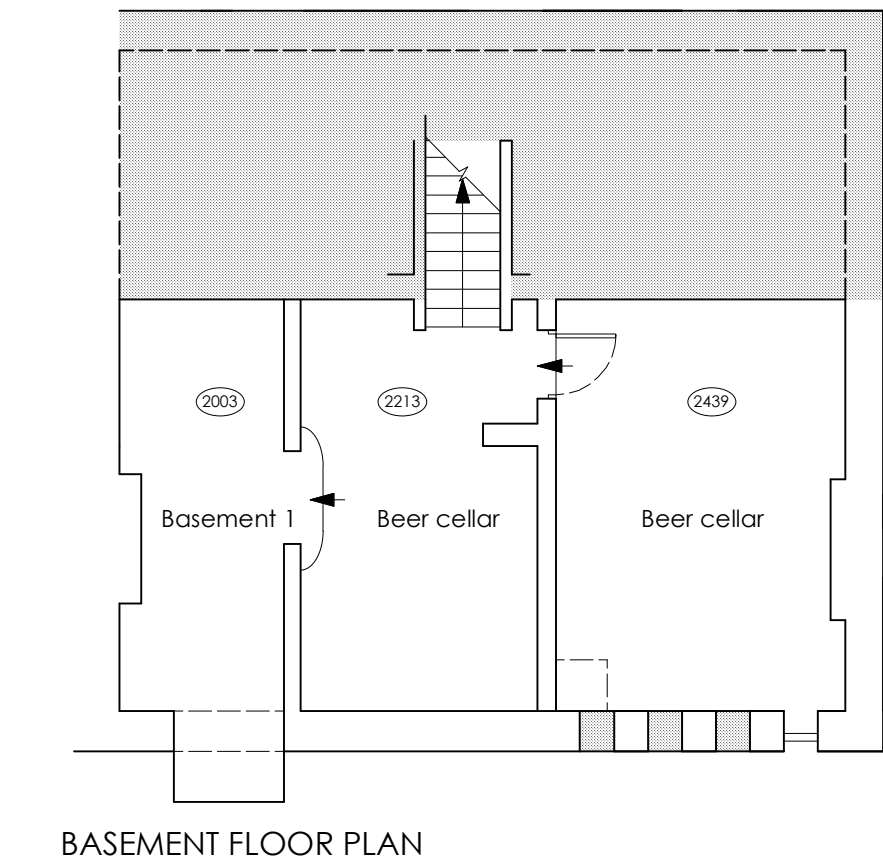


BASEMENT FLOOR PLAN


AS EXISTING

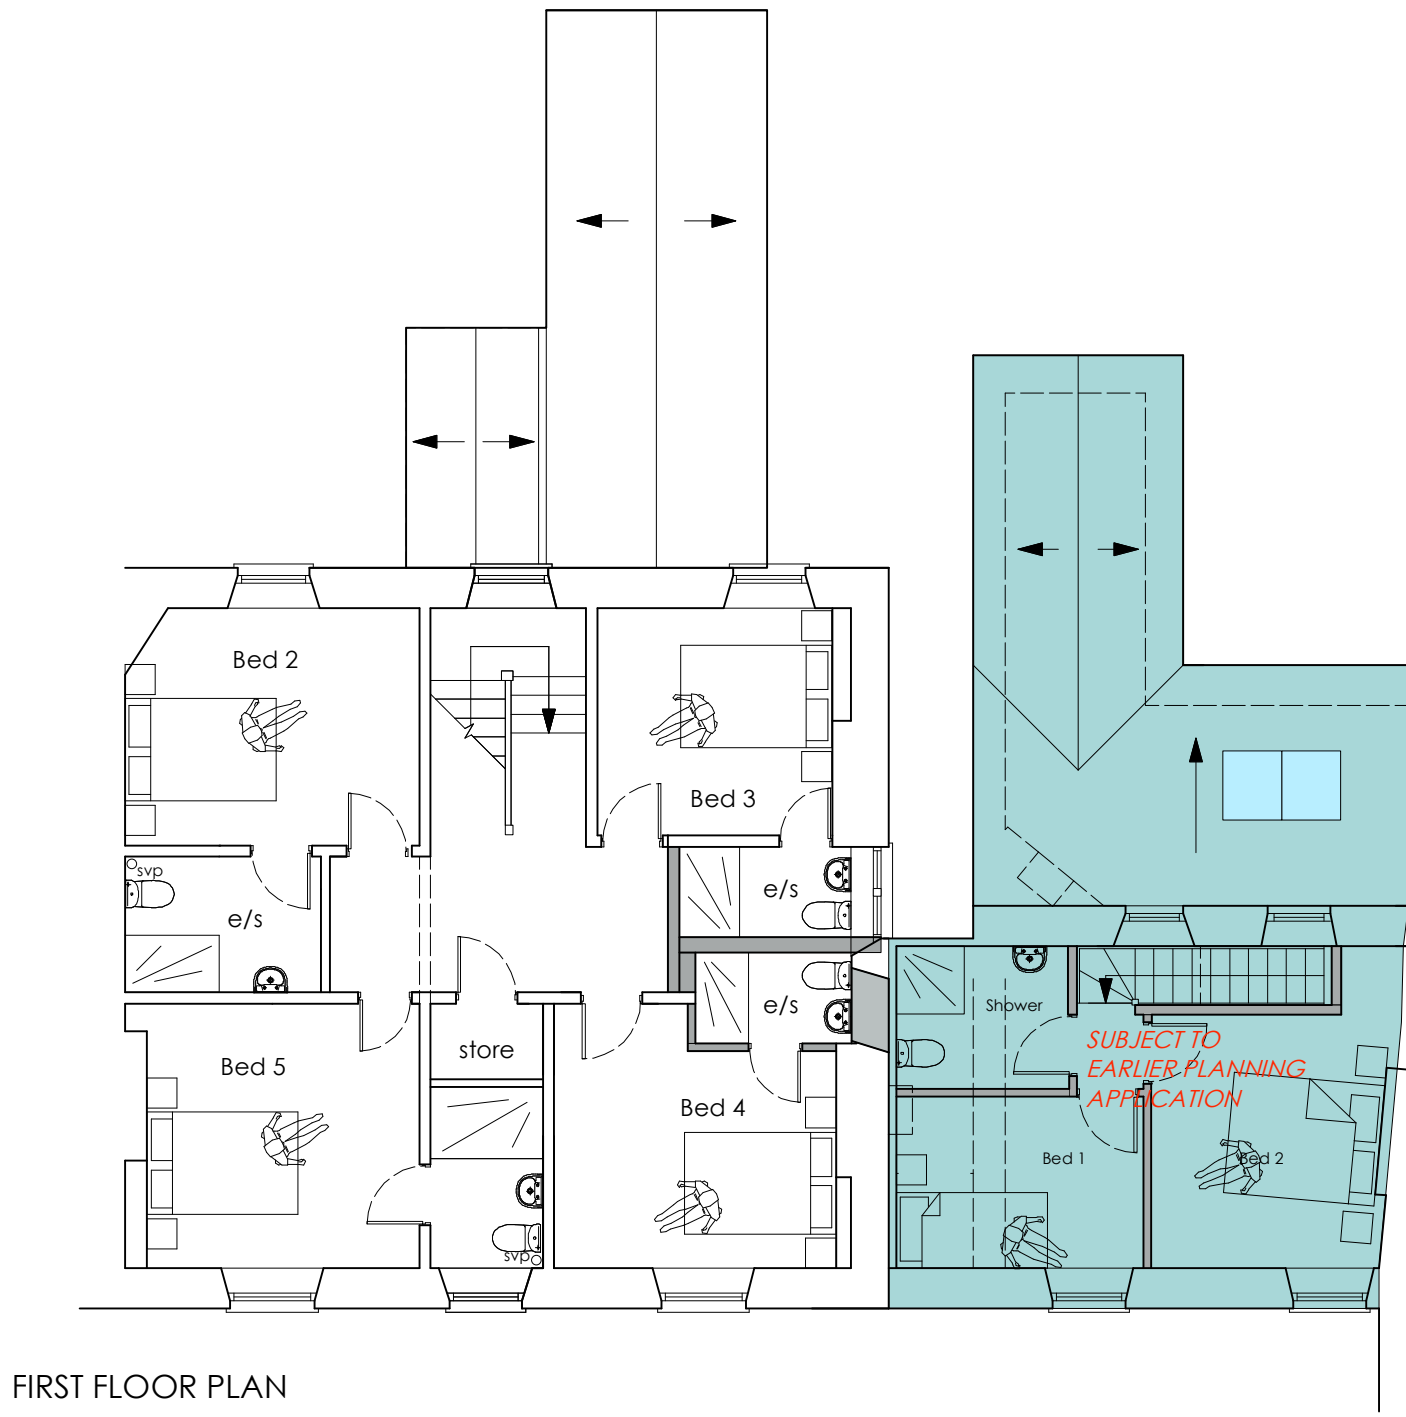

FIRST FLOOR PLAN

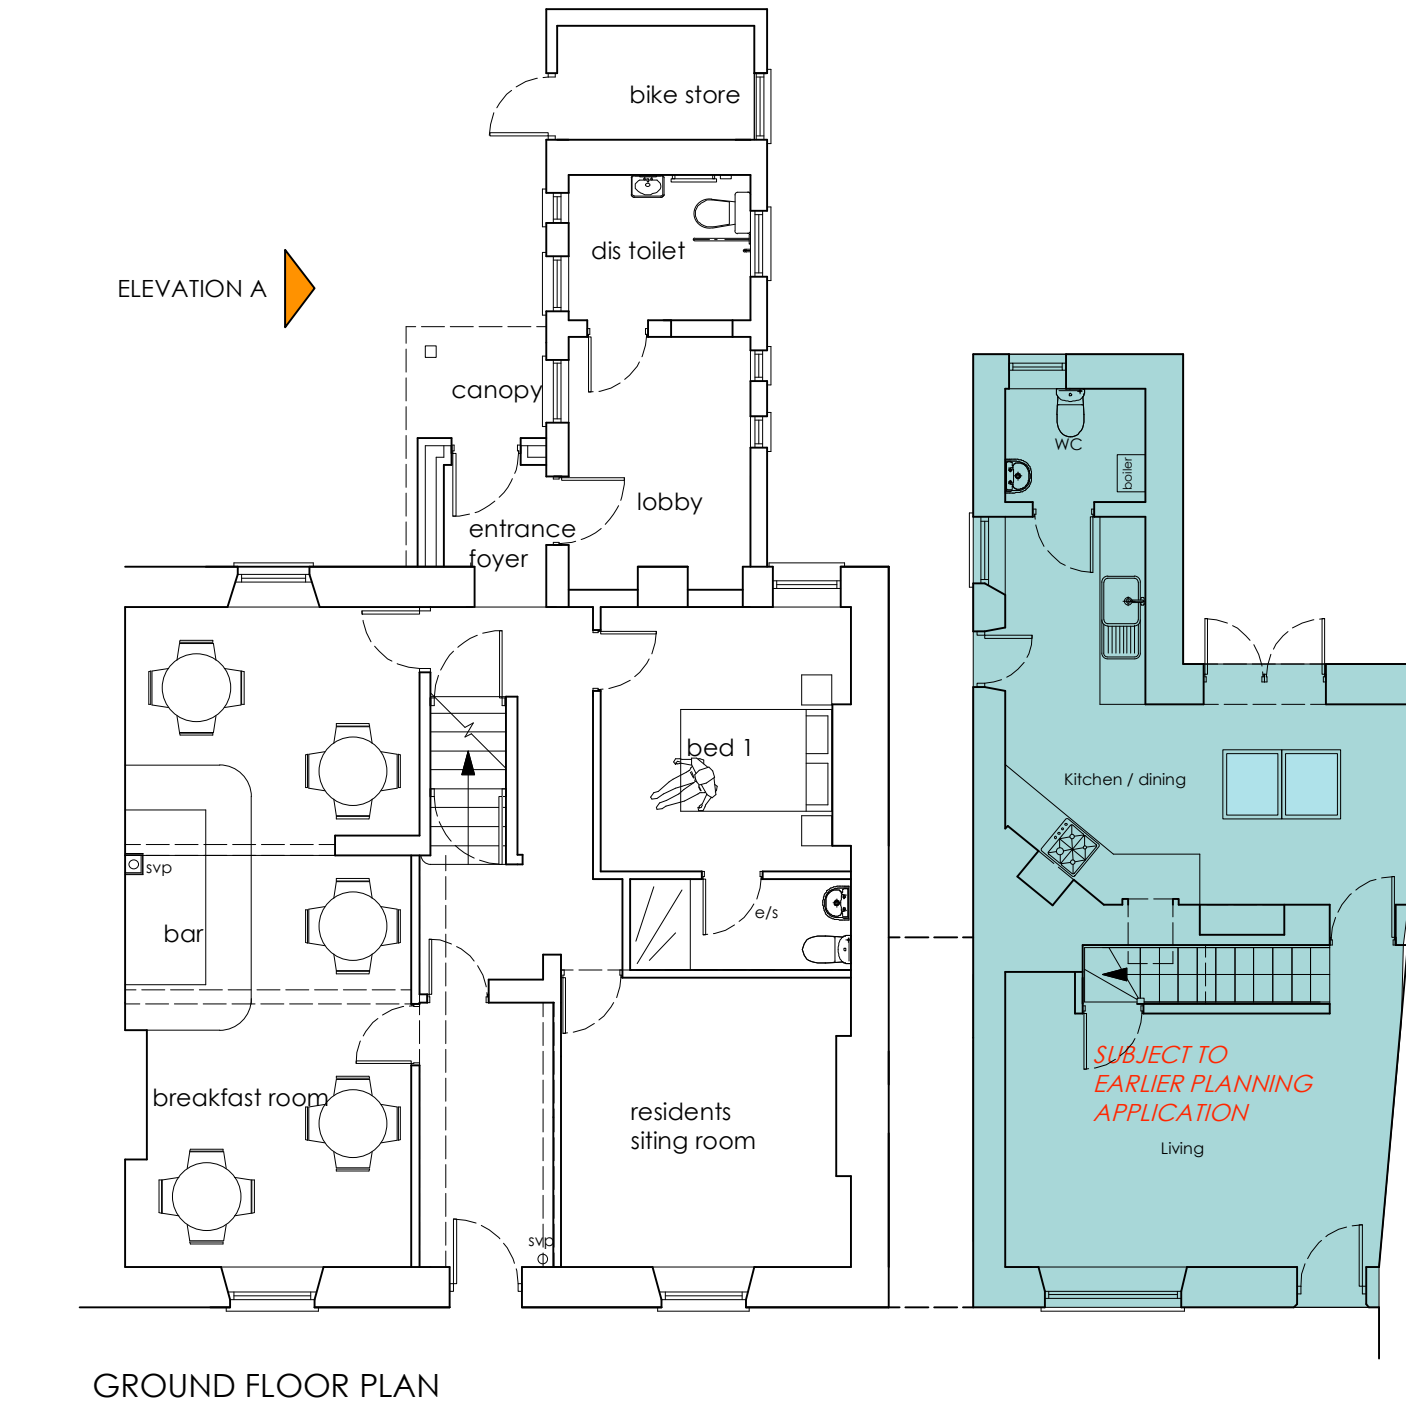

GROUND FLOOR PLAN

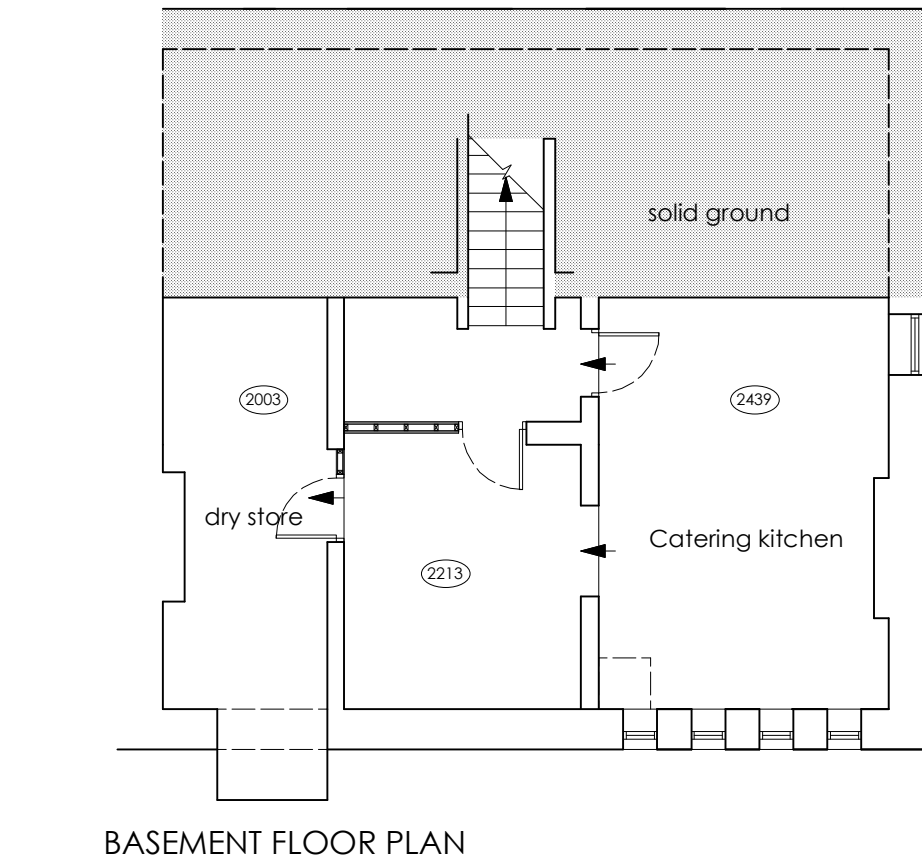

BASEMENT FLOOR PLAN


AS PROPOSED



PROPOSED REAR ELEVATION



PROPOSED FRONT ELEVATION

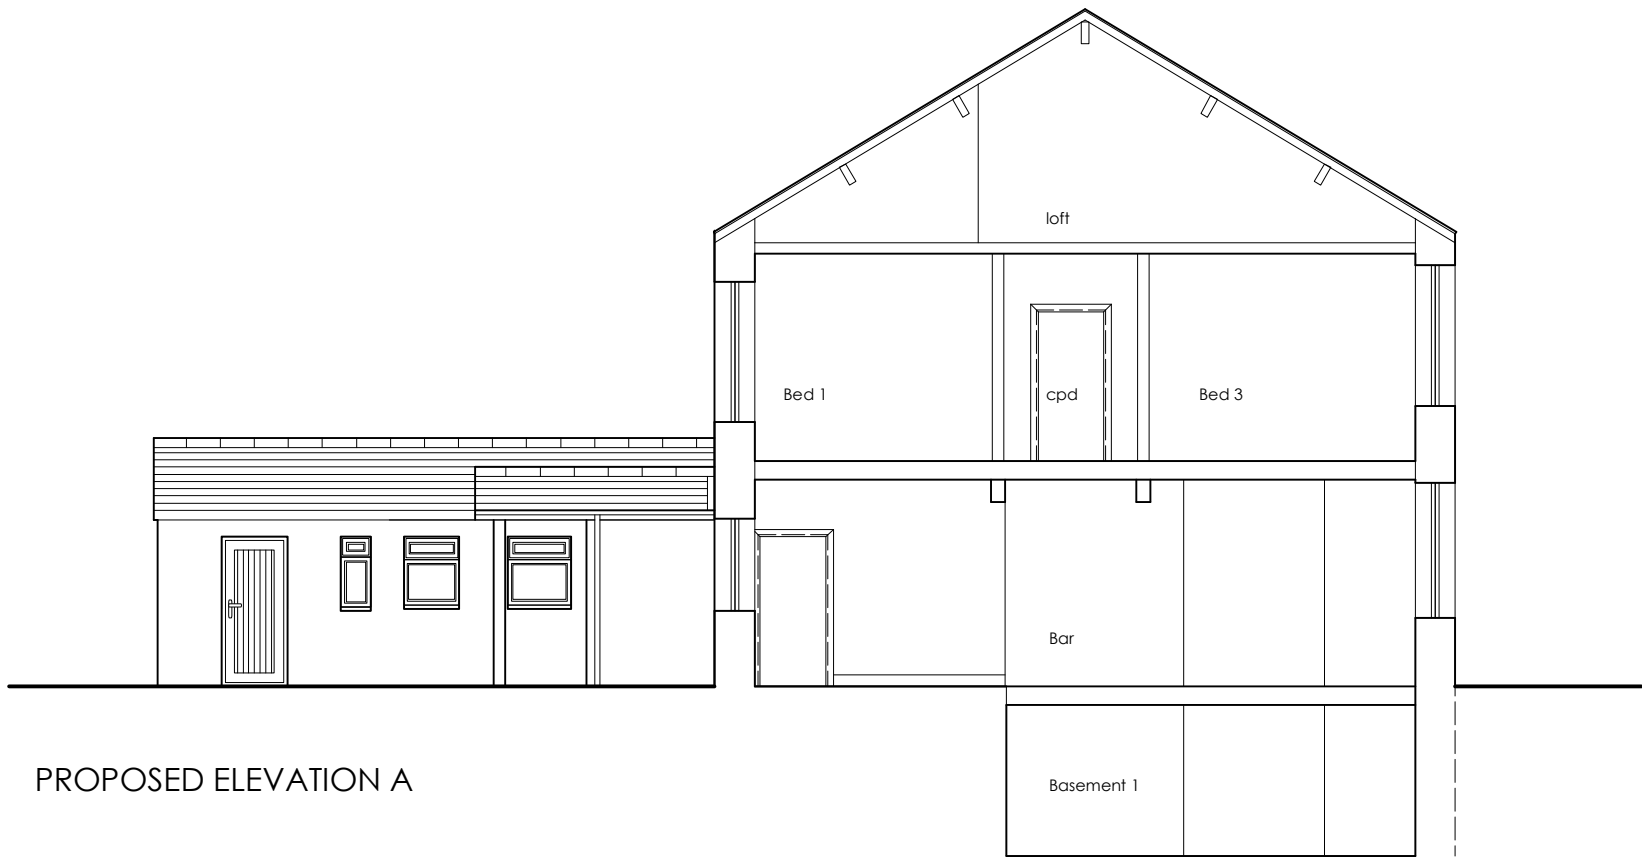


PROPOSED ELEVATION A



EXISTING REAR ELEVATION



EXISTING FRONT ELEVATION

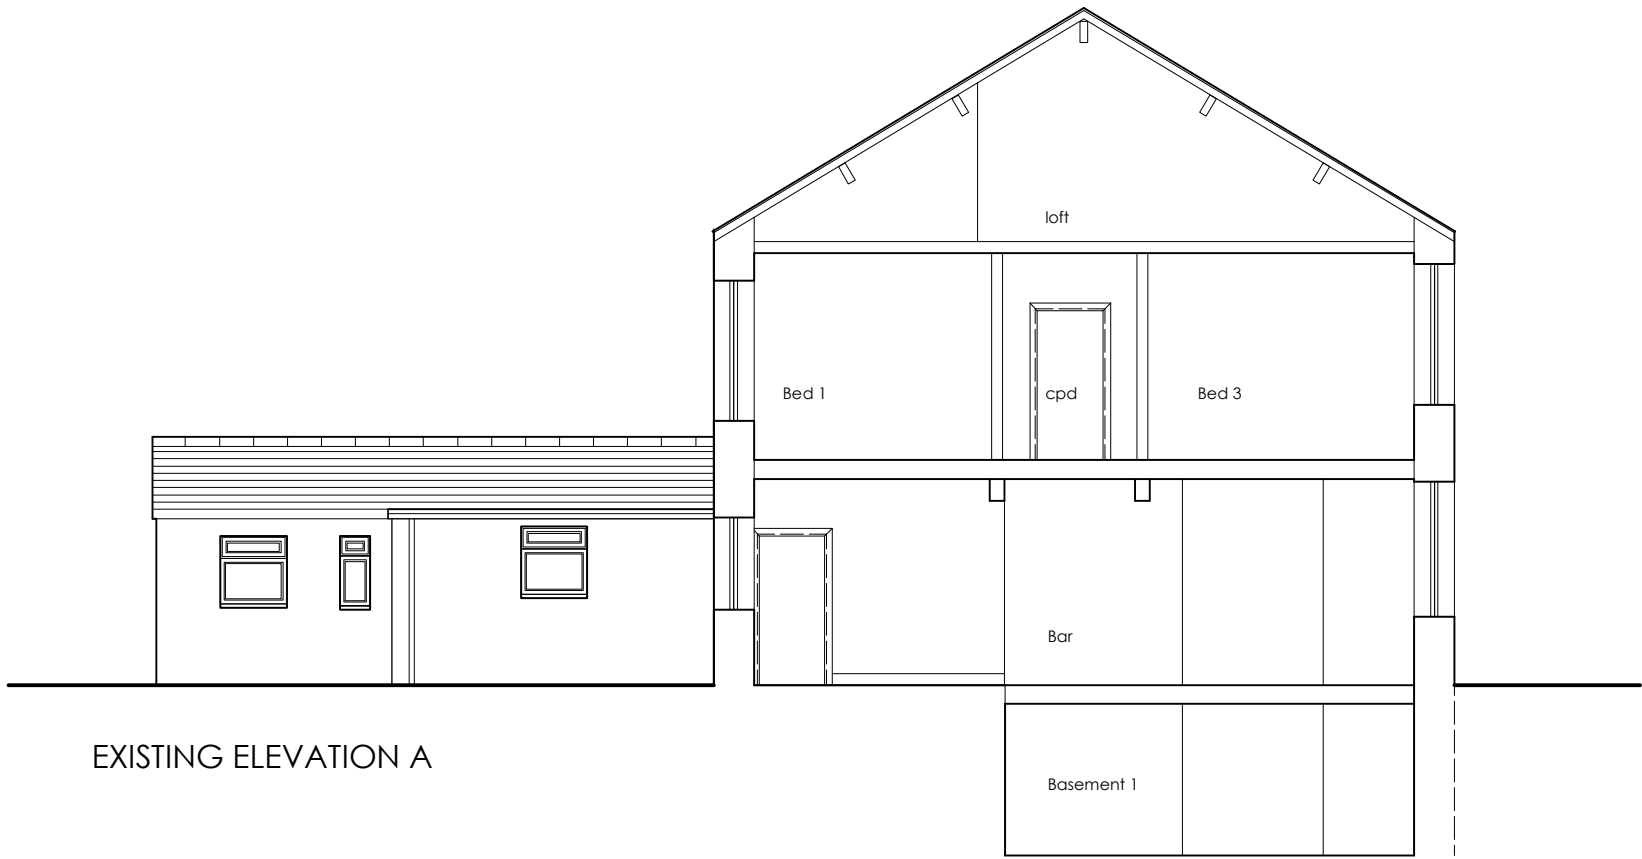

EXISTING ELEVATION A

Issue -

## PLANNING

Client -

Mr & Mrs Hyland

Project -

Alterations to The Central, Egremont

Location / Postcode / what3words

70A Main Street, Egremont  
prop.shapeless.spout

Drawing Title - As Proposed Plans

Job No - 1428

Dwg No - 06

Rev: D

DATE:

23 July 2024

SCALE:

1: 50

Paper

A1



RIBA Chartered  
ARCHITECTS



E - greenswallow@btinternet.com

M - 07970 96 41 84

Registered Office: Green Swallow North Limited,

Swallow Barn, Blindcrake, Cumbria, CA13 0QP

ALL DIMENSIONS TO BE CHECKED ON SITE

FIGURED DIMENSIONS TO BE TAKEN IN PREFERENCE

TO SCALED DIMENSIONS

copyright: Green Swallow North Limited