



EXISTING SOUTH WEST ELEVATION




EXISTING NORTH EAST ELEVATION





PROPOSED SOUTH WEST ELEVATION




PROPOSED NORTH EAST ELEVATION

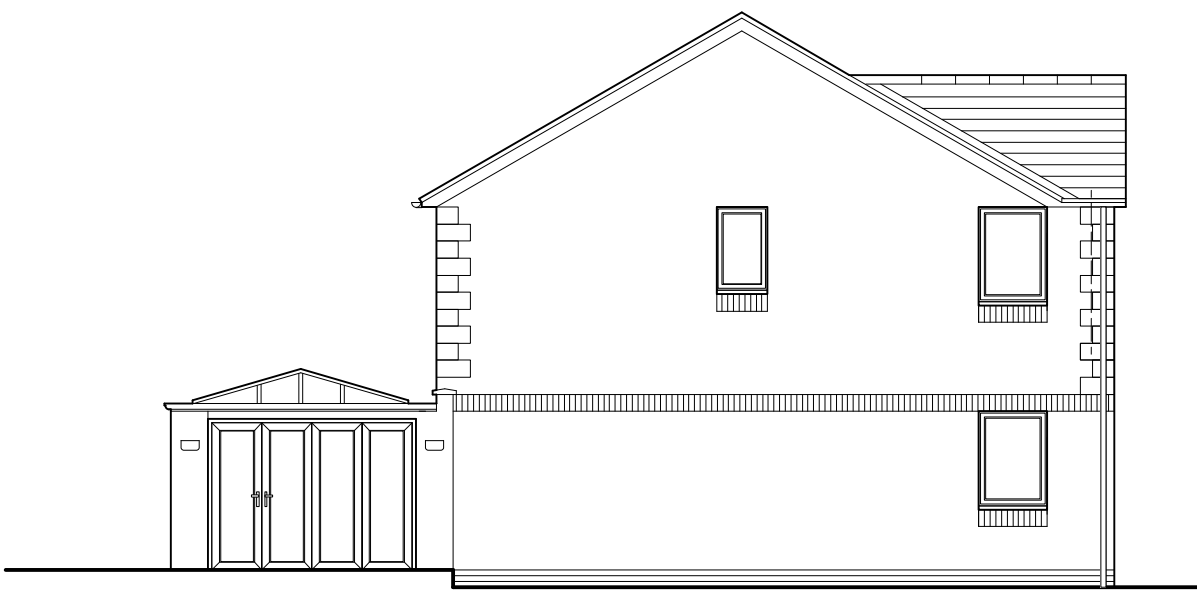

EXISTING NORTH WEST ELEVATION

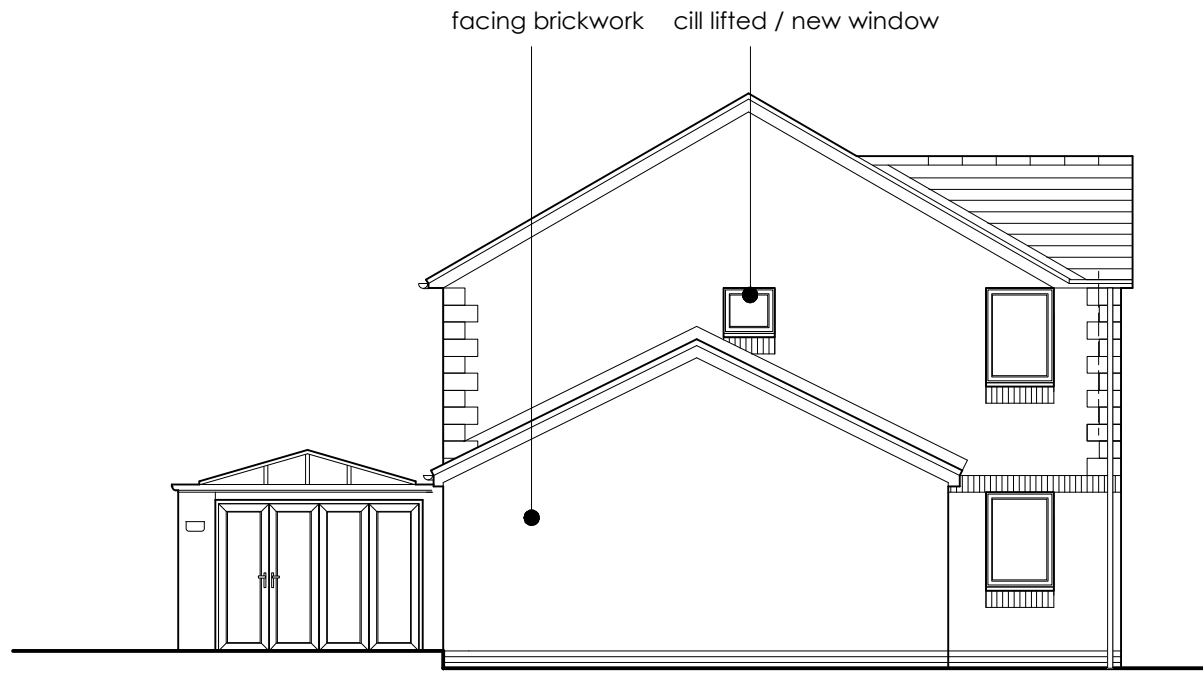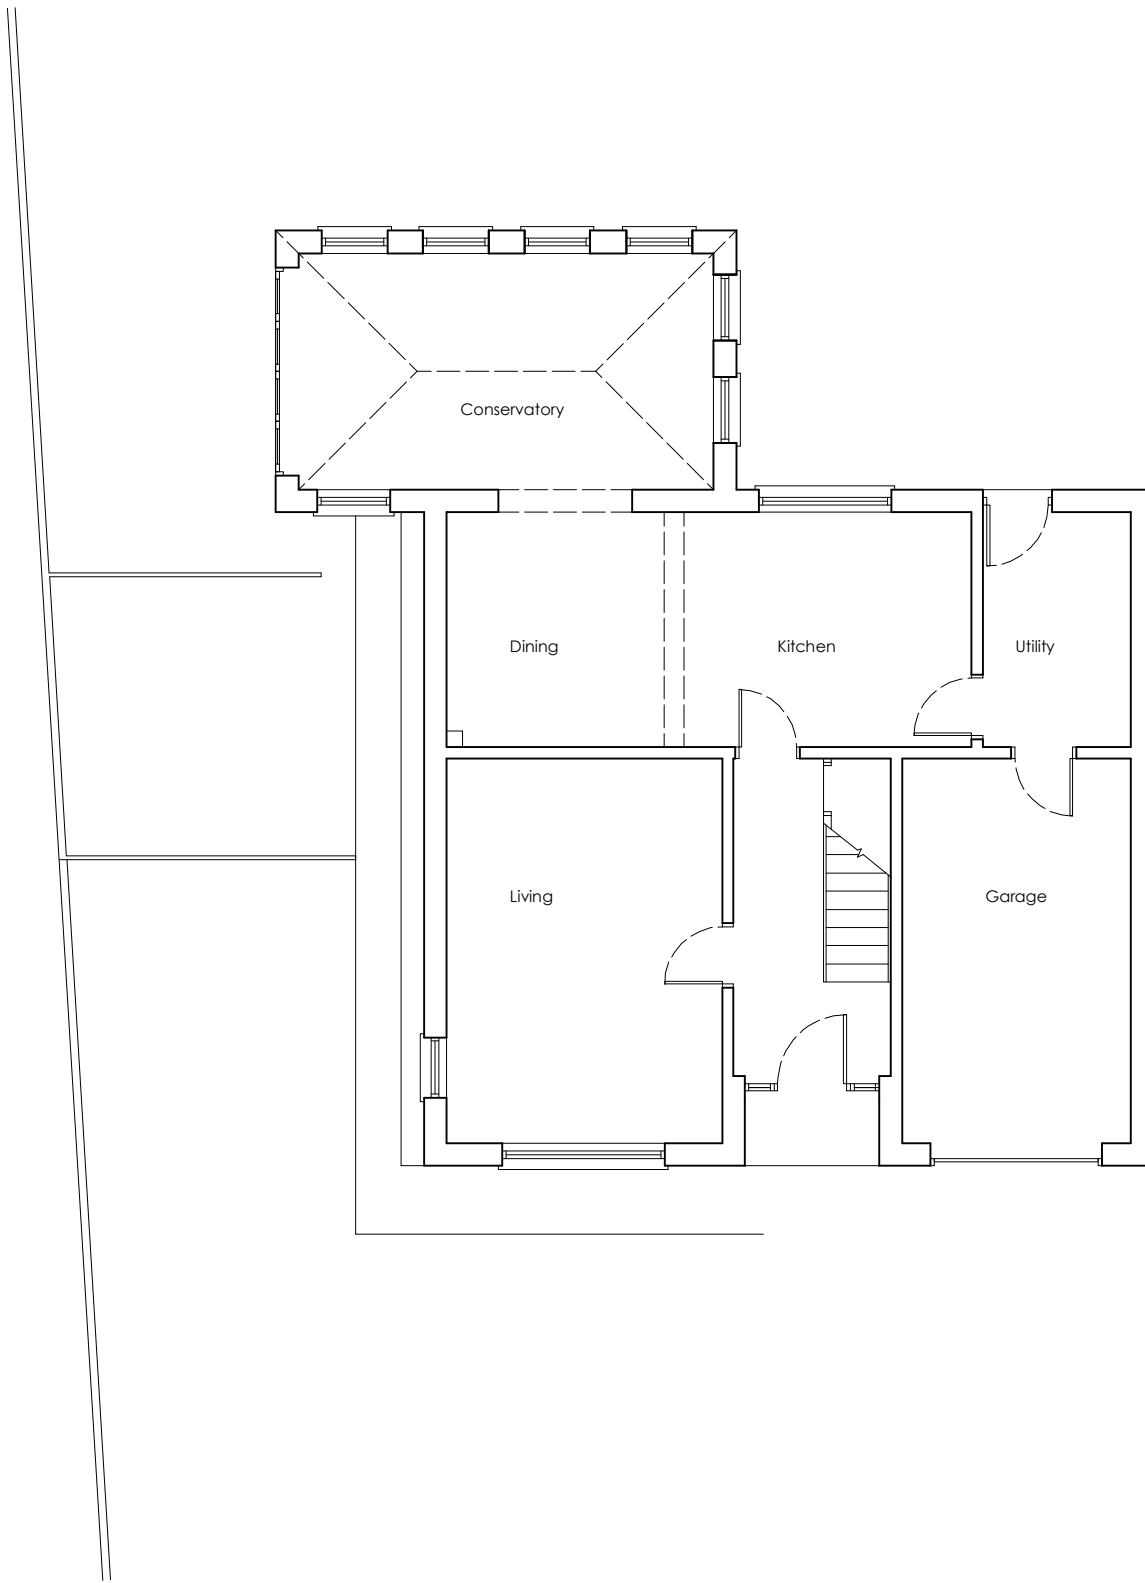

PROPOSED NORTH WEST ELEVATION

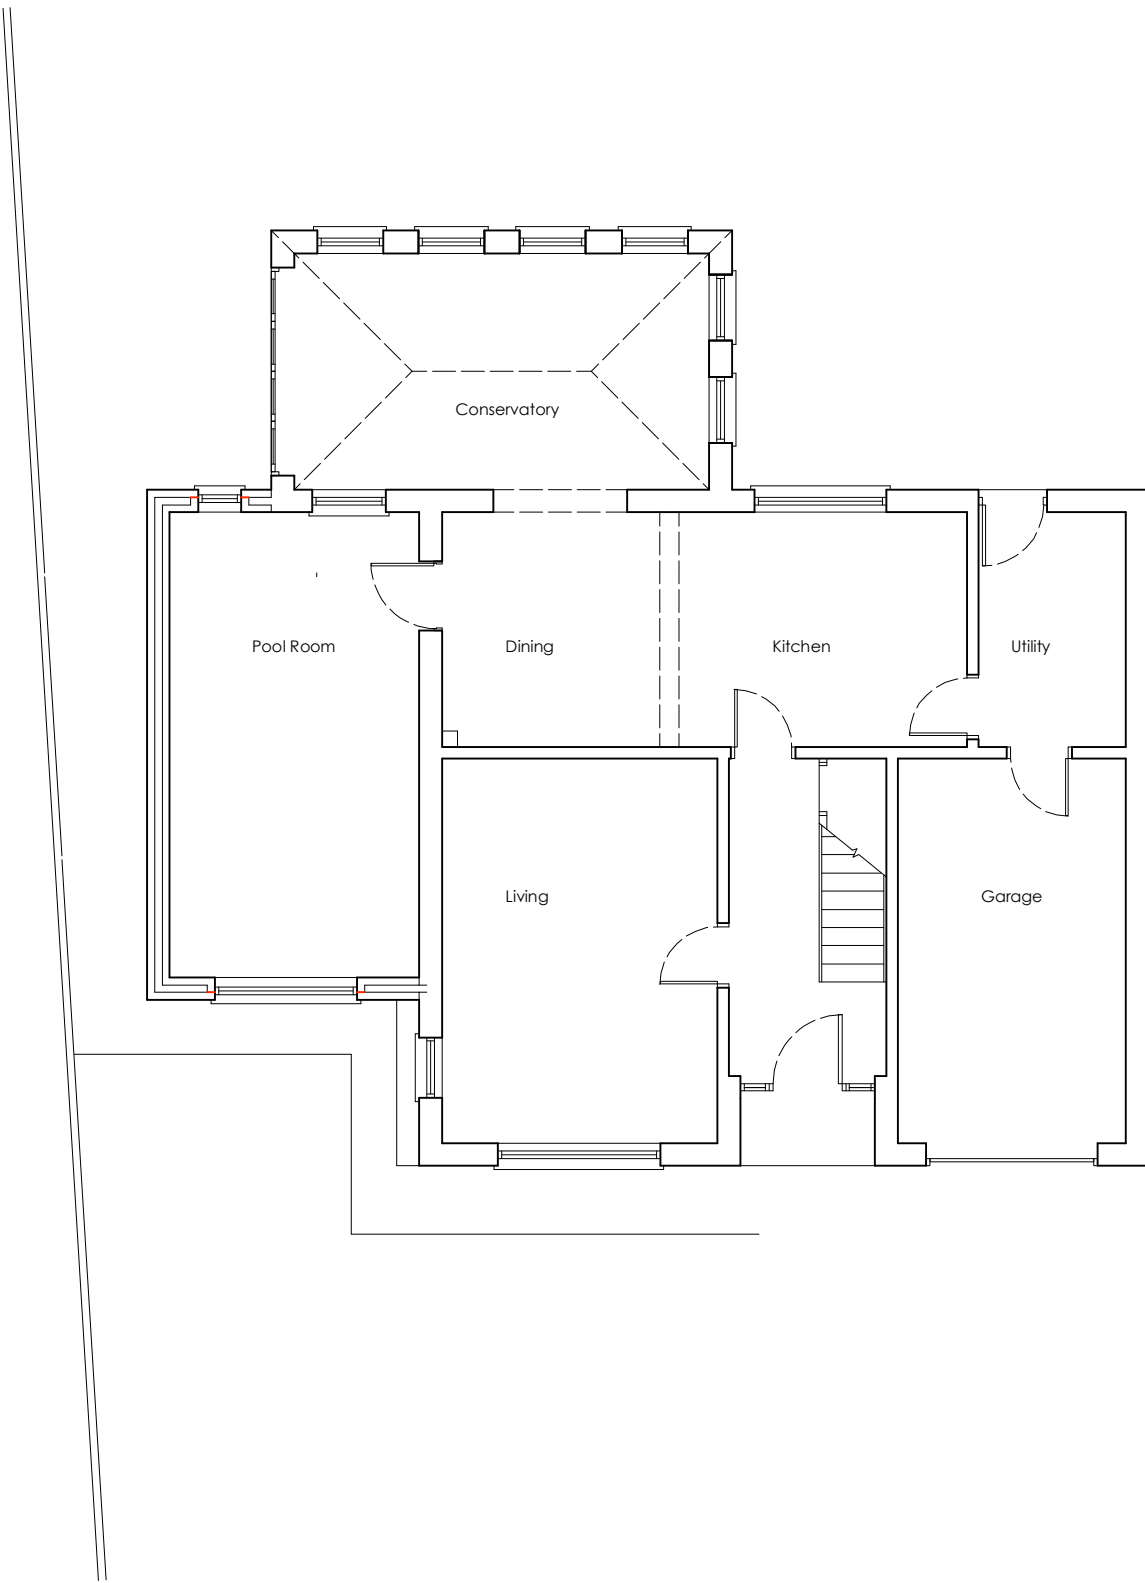

5. The Grange, Whitehaven, Cumberland, CA28 6RP



Location Plan shows area bounded by: 298475.27, 517450.39 298816.7, 517591.81 (at a scale of 1:1250), OSGridRef: NX98541752. The representation of a road, track or path is no evidence of a right of way. The representation of features as lines is no evidence of a property boundary.

Produced on 24th Mar 2025 from the Ordnance Survey National Geographic Database and incorporating surveyed revision available at this date. Reproduction in whole or part is prohibited without the prior permission of Ordnance Survey. © Crown copyright 2025. Supplied by www.buyaplan.co.uk a licensed Ordnance Survey partner. #00967833-027B86.

Ordnance Survey and the OS Symbol are registered trademarks of Ordnance Survey, the national mapping agency of Great Britain. Buy A Plan! logo, pdf design and the www.buyaplan.co.uk website are Copyright © Passinc Ltd 2025.

EXISTING LOCATION PLAN 1 : 1250

5. The Grange, Whitehaven, Cumberland, CA28 6RP




Location Plan shows area bounded by: 298475.27, 517450.39 298816.7, 517591.81 (at a scale of 1:1250), OSGridRef: NX98541752. The representation of a road, track or path is no evidence of a right of way. The representation of features as lines is no evidence of a property boundary.

Produced on 24th Mar 2025 from the Ordnance Survey National Geographic Database and incorporating surveyed revision available at this date. Reproduction in whole or part is prohibited without the prior permission of Ordnance Survey. © Crown copyright 2025. Supplied by www.buyaplan.co.uk a licensed Ordnance Survey partner. #00967833-027B86.

Ordnance Survey and the OS Symbol are registered trademarks of Ordnance Survey, the national mapping agency of Great Britain. Buy A Plan! logo, pdf design and the www.buyaplan.co.uk website are Copyright © Passinc Ltd 2025.

PROPOSED LOCATION PLAN 1 : 1250

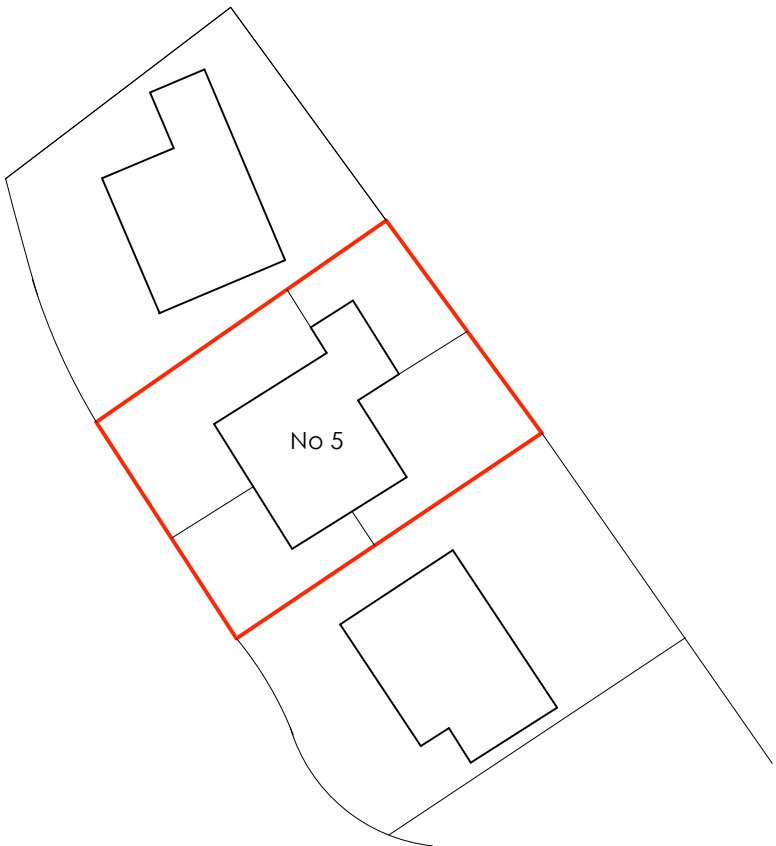

EXISTING BLOCK PLAN 1 : 500



PROPOSED BLOCK PLAN 1 : 500

Issue -

PLANNING

Client -

Mr & Mrs B Osborn

Project -

Side Extension

Location / Postcode / what3words

5 The Grange, Whitehaven
winds.swoop.interlude

Drawing Title - As Existing / Prop Plans & Elevations

Job No - **1473**

Dwg No - **01**

Rev : -

DATE :

24 Mar 2025

SCALE :

1: 50 / 100

Paper

A1



RIBA Chartered
ARCHITECTS



E - greenswallow@btinternet.com

M - **07970 96 41 84**

Registered Office : Green Swallow North Limited,

Swallow Barn, Blindcrake, Cumbria, CA13 0QP

ALL DIMENSIONS TO BE CHECKED ON SITE
FIGURED DIMENSIONS TO BE TAKEN IN PREFERENCE
TO SCALED DIMENSIONS
copyright Green Swallow North Limited