


PROPOSED GROUND FLOOR PLAN

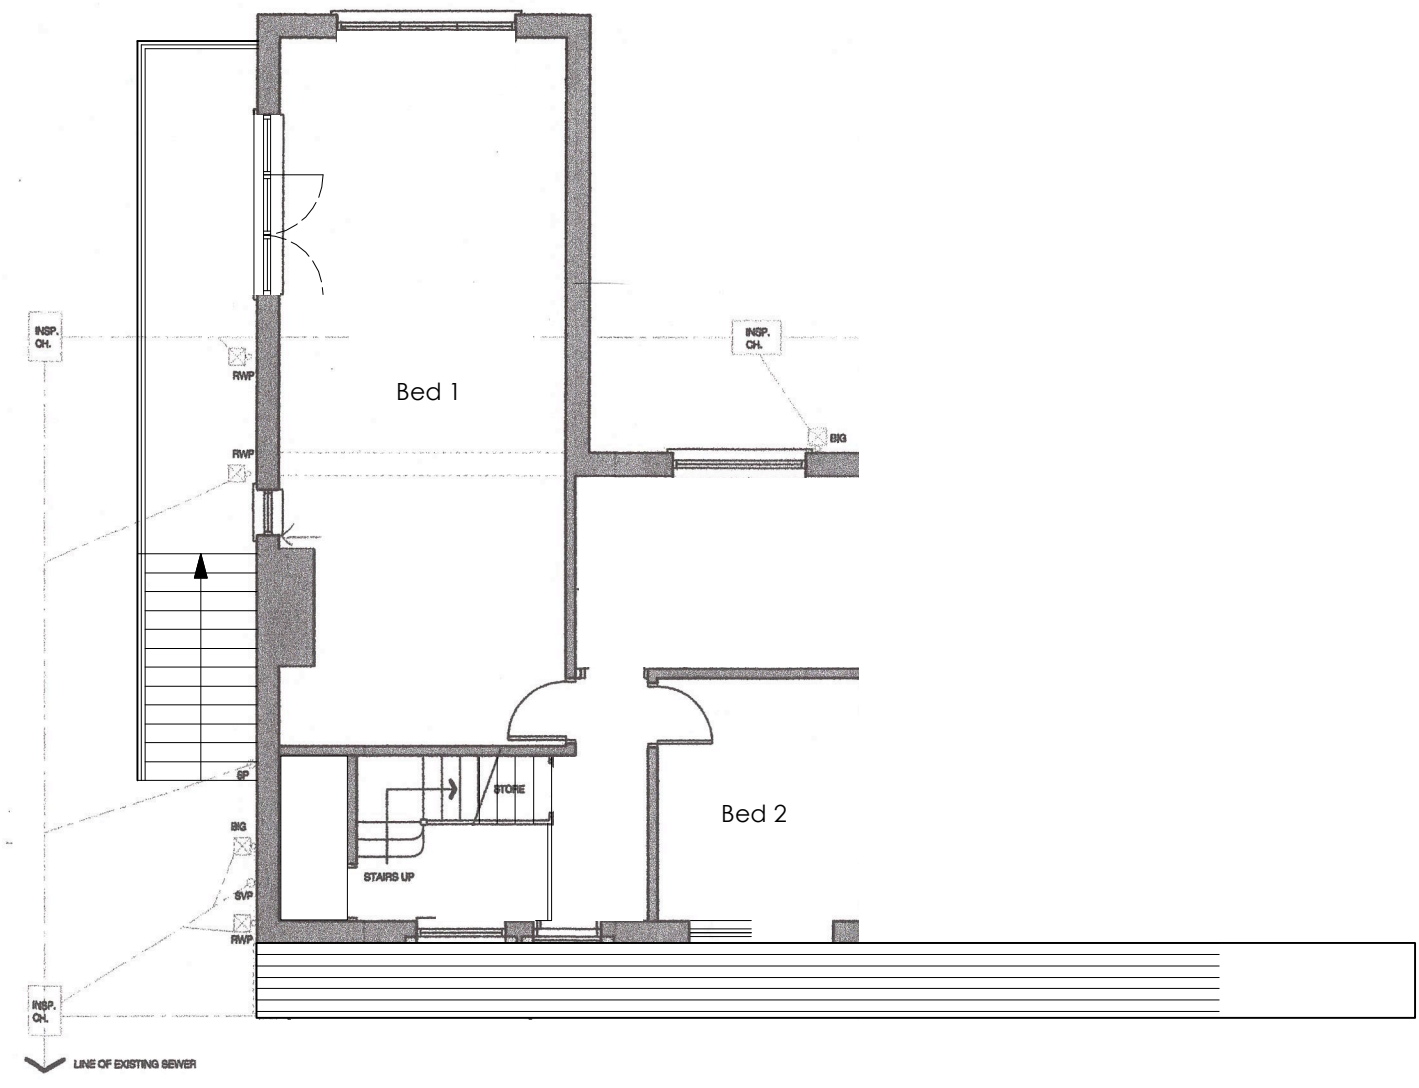


PROPOSED PART FIRST FLOOR PLAN




AERIAL VIEW OF EXISTING EXTENSION



EXISTING REAR FLAT ROOF EXTENSION

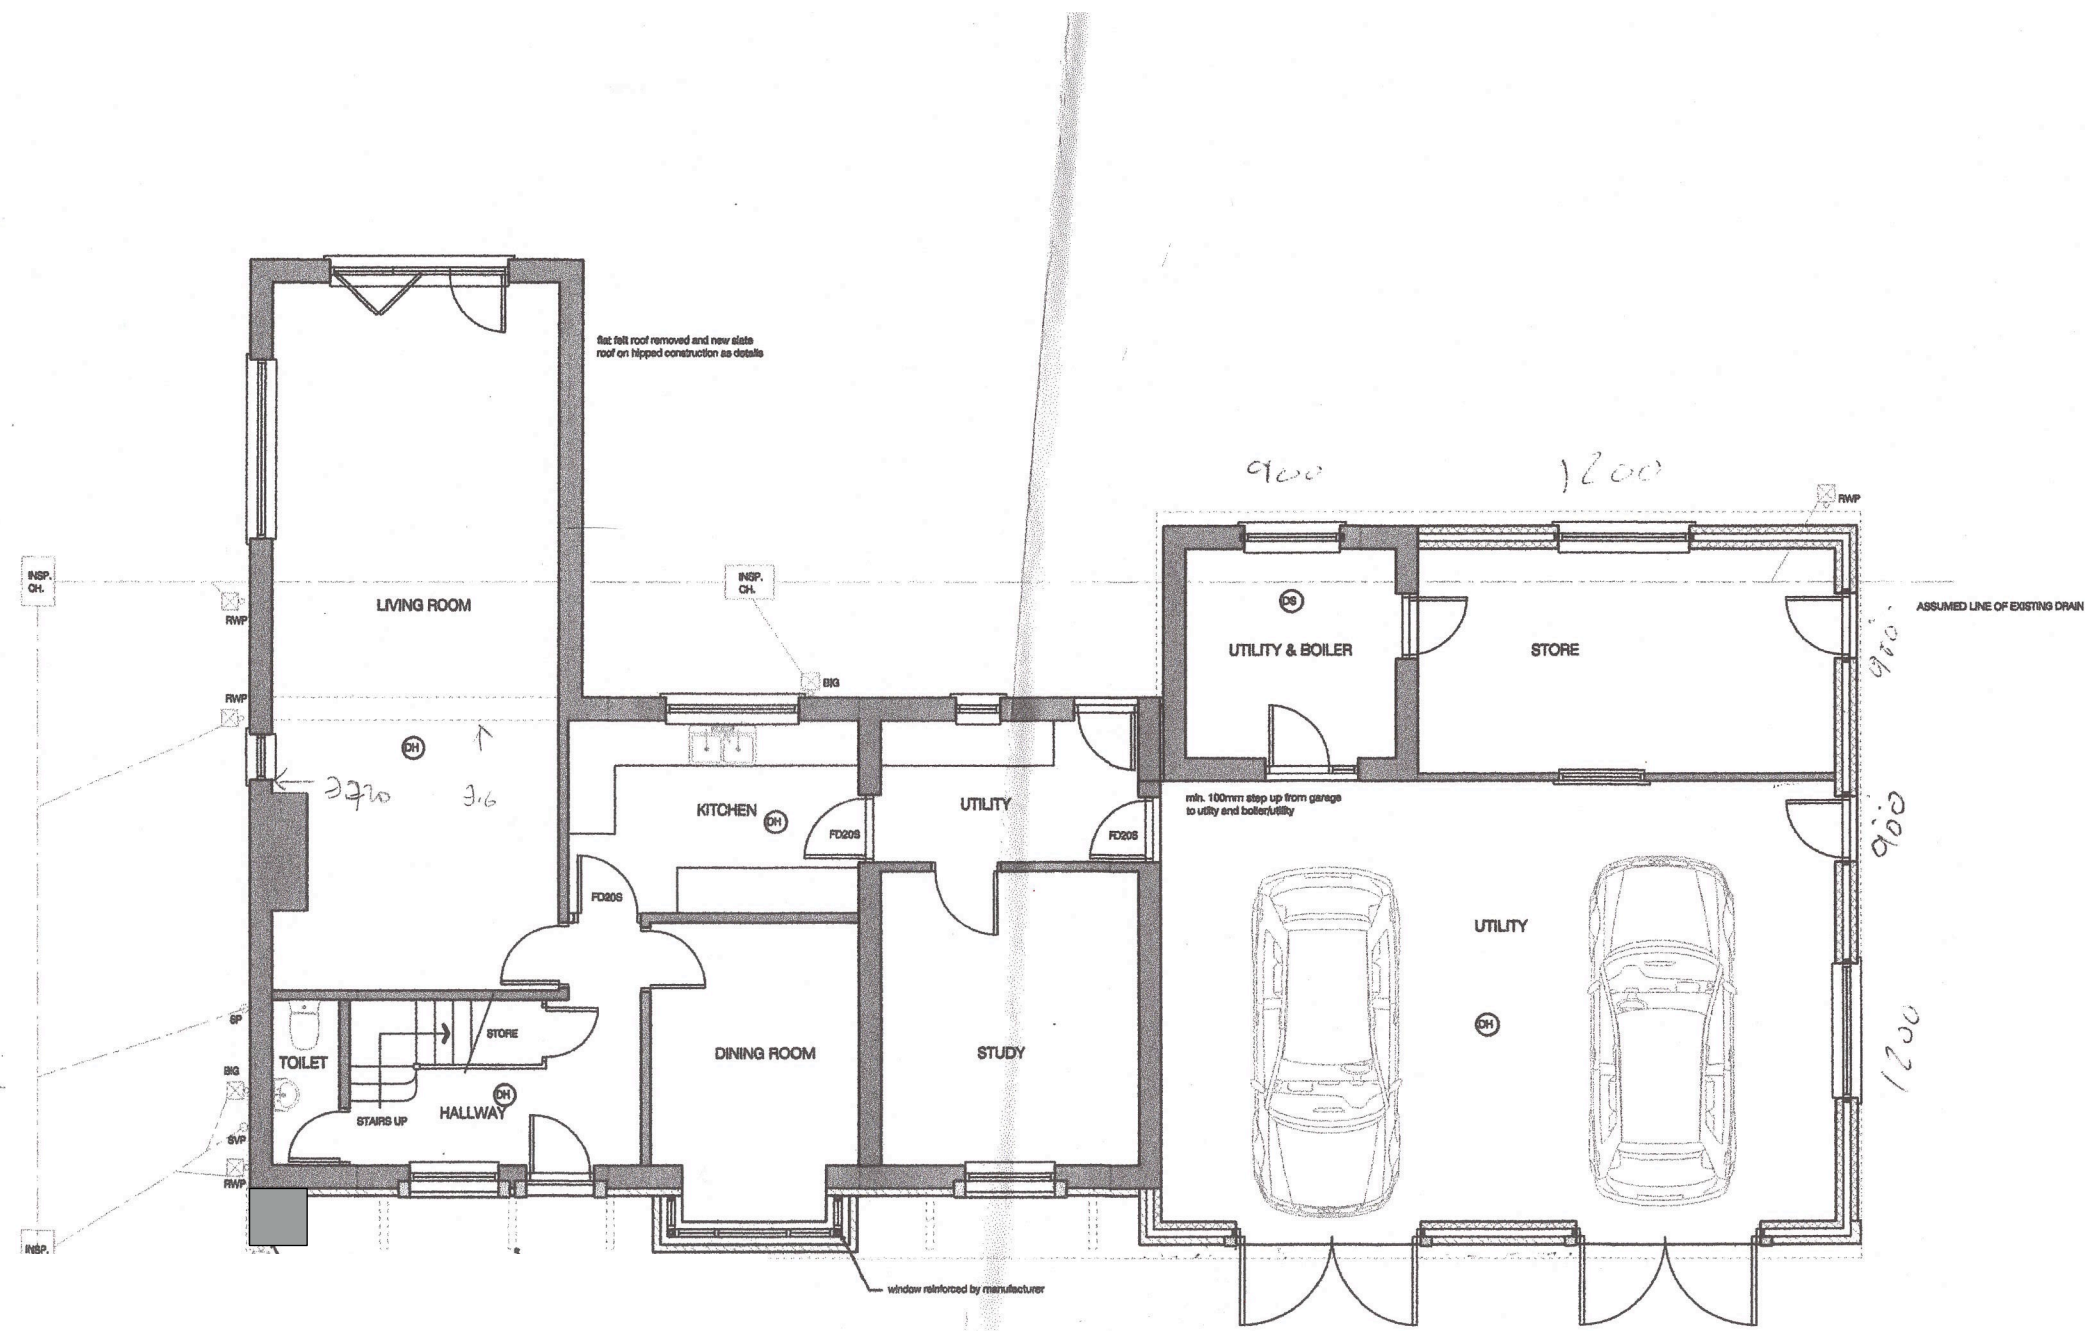

EXISTING GROUND FLOOR PLAN

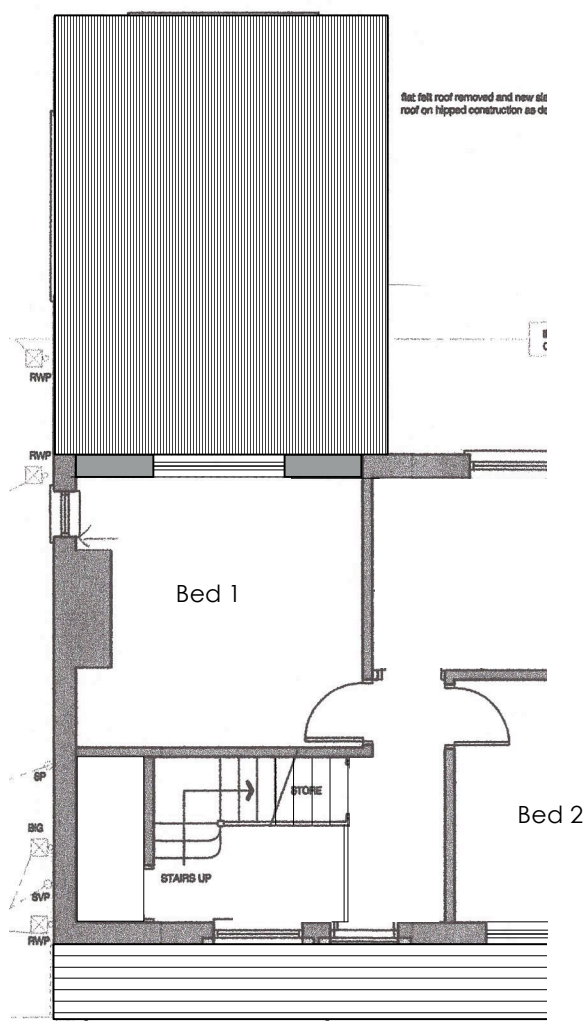

EXISTING PART FIRST FLOOR PLAN

Issue -

## PLANNING

Client -  
Mr & Mrs G Trodden

Project -

First Floor extension

Location / Postcode / what3words

Syke House, Howman, Egremont  
gurgling.flirts.wiser

Drawing Title - As Existing / Prop Plans

Job No - 1495 Dwg No - 02 Rev : -

DATE : 14 Sept 2025 SCALE : 1: 100 Paper A1



RIBA Chartered  
ARCHITECTS



E - greenswallow@btinternet.com

M - 07970 96 41 84

Registered Office : Green Swallow North Limited,

Swallow Barn, Blindcrake, Cumbria, CA13 0QP

ALL DIMENSIONS TO BE CHECKED ON SITE

FIGURED DIMENSIONS TO BE TAKEN IN PREFERENCE

TO SCALED DIMENSIONS

copyright Green Swallow North Limited