




AS PROPOSED PART FLOOR PLAN

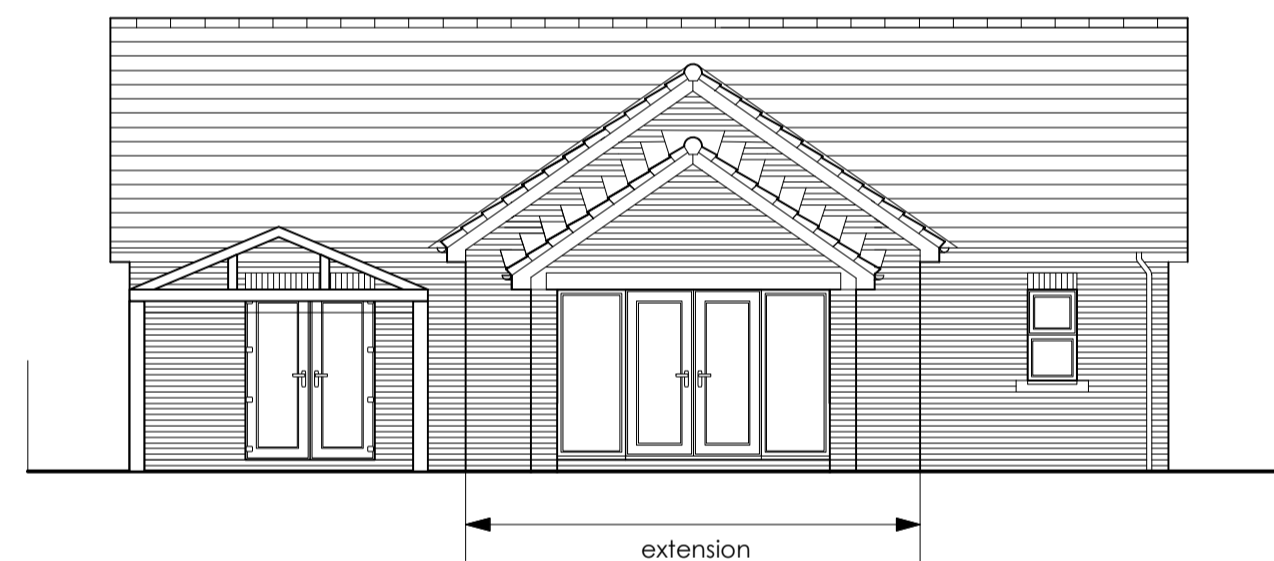


AS PROPOSED WEST ELEVATION (REAR)

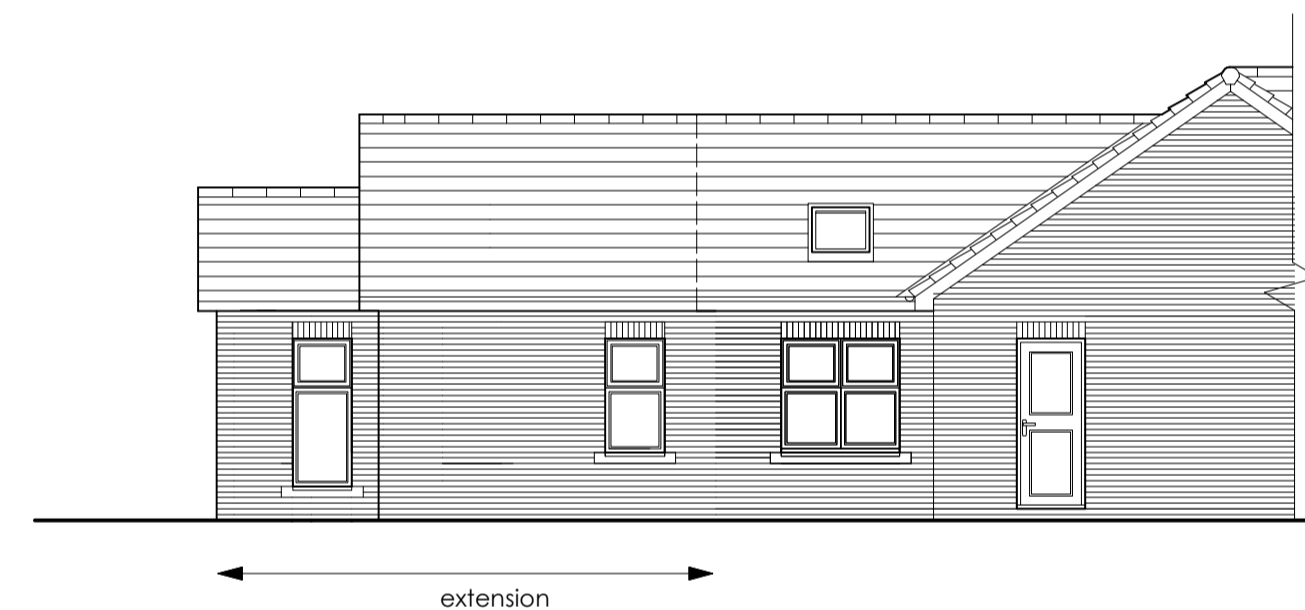

AS PROPOSED PART SOUTH ELEVATION

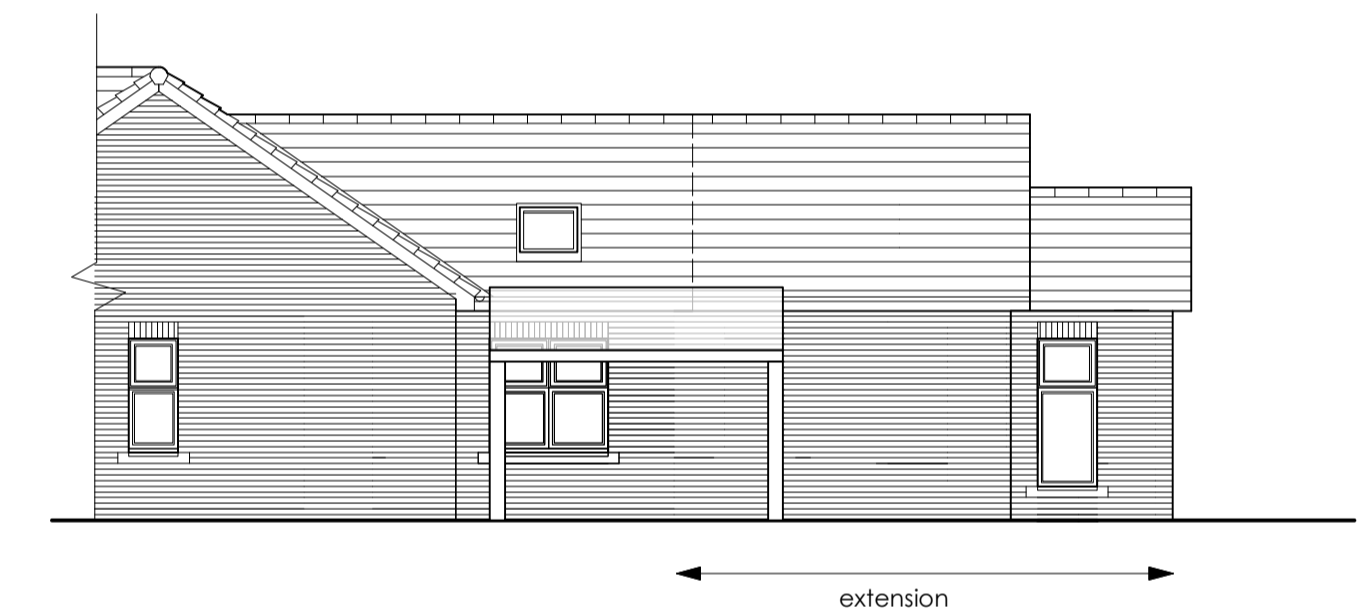

AS PROPOSED PART NORTH ELEVATION

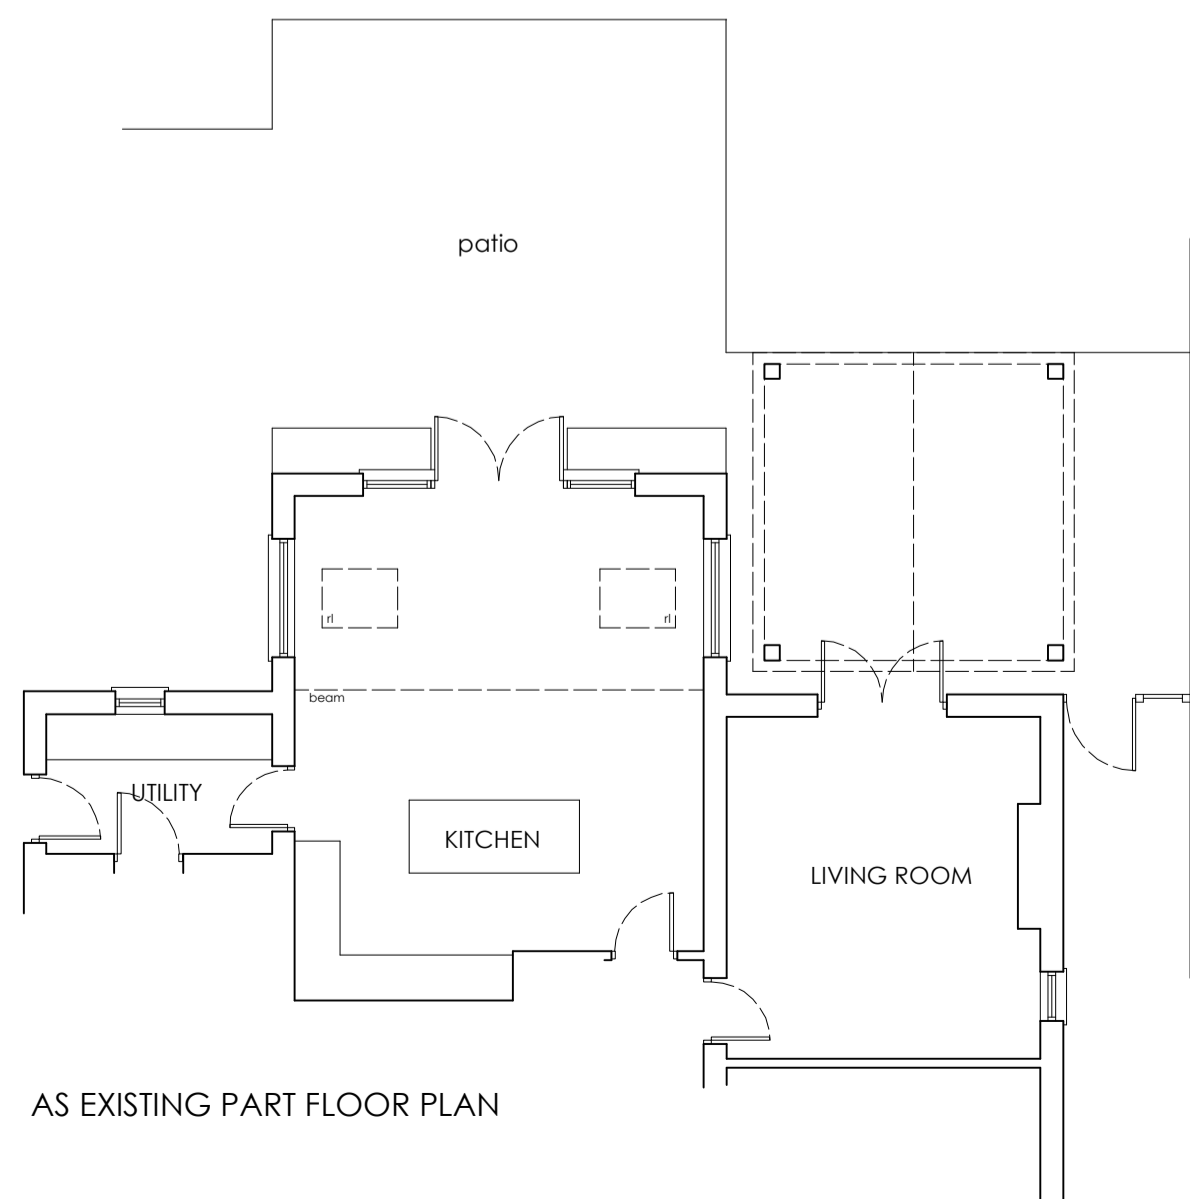

AS EXISTING PART FLOOR PLAN



AS EXISTING WEST ELEVATION (REAR)



AS EXISTING PART SOUTH ELEVATION



AS EXISTING PART NORTH ELEVATION

Rev : C 7/5/26 - Planning Revision

Issue -

**PLANNING**

Client -

Mr & Mrs A Lowery

Project -

Domestic Rear extension

Location / Postcode / what3words

41 The Mount, Whitehaven, CA28 6AJ  
loading.kite.farmer

Drawing Title - Existing & Proposed

Job No - 1513	Dwg No - 01	Rev : C
---------------	-------------	---------

DATE : 28 Jan 2026	SCALE : 1: 100	Paper A1
-----------------------	-------------------	-------------



E - greenswallow@btinternet.com  
M - 07970 96 41 84  
Registered Office : Green Swallow North Limited,  
Swallow Barn, Blindcrake, Cumbria, CA13 0QP

ALL DIMENSIONS TO BE CHECKED ON SITE  
FIGURED DIMENSIONS TO BE TAKEN IN PREFERENCE  
TO SCALED DIMENSIONS  
copyright Green Swallow North Limited