



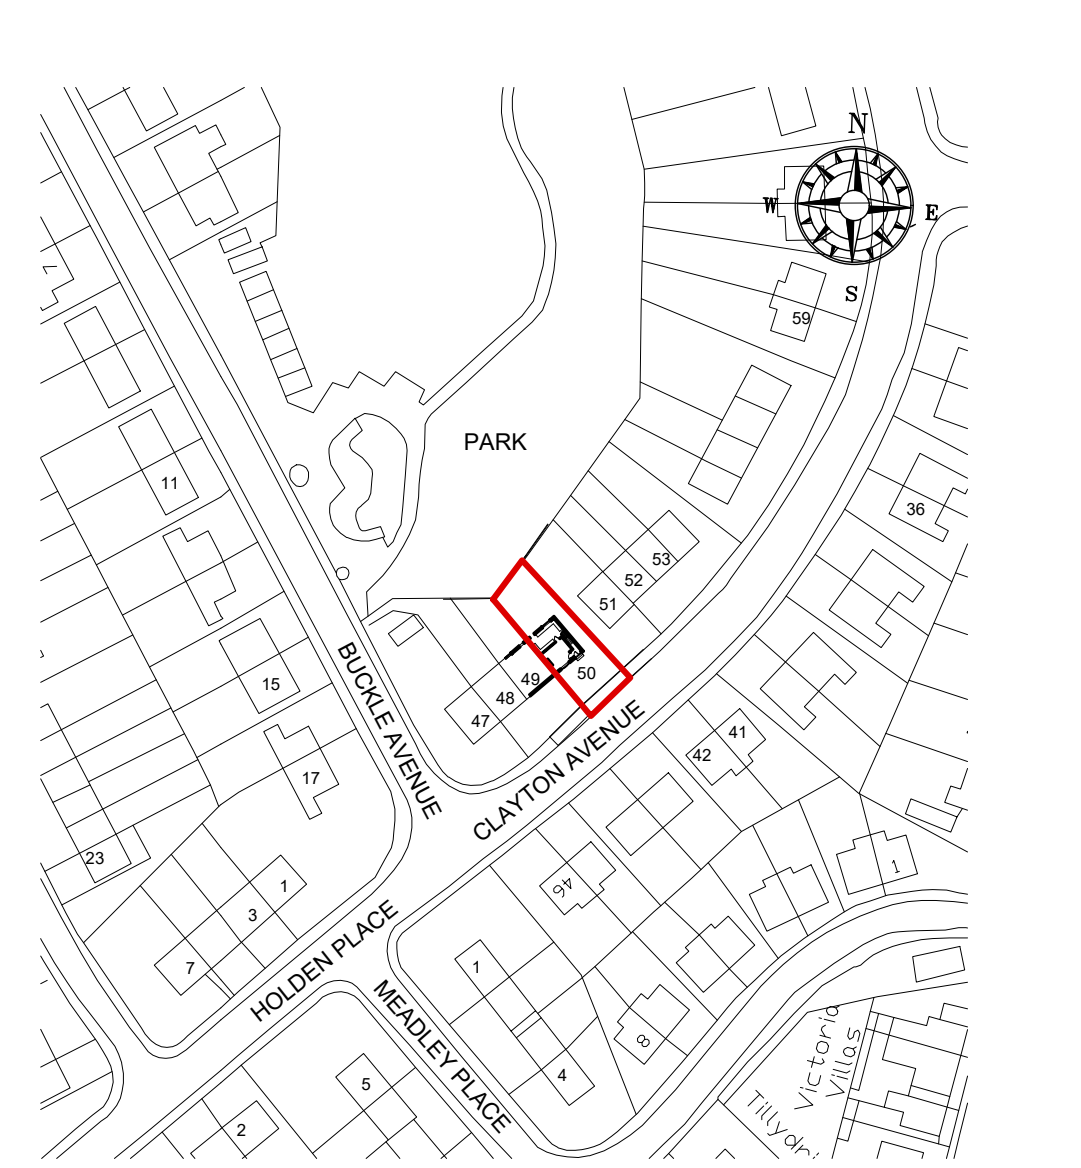

50 CLAYTON AVENUE
CLEATOR MOOR
CUMBRIA CA25 5PF
FOR Messers PADLEY

Geoffrey Wallace Limited FCSD MCIAT
Architectural Design and Technology
Mobile 07816046756
geoffreywallaceltd@gmail.com

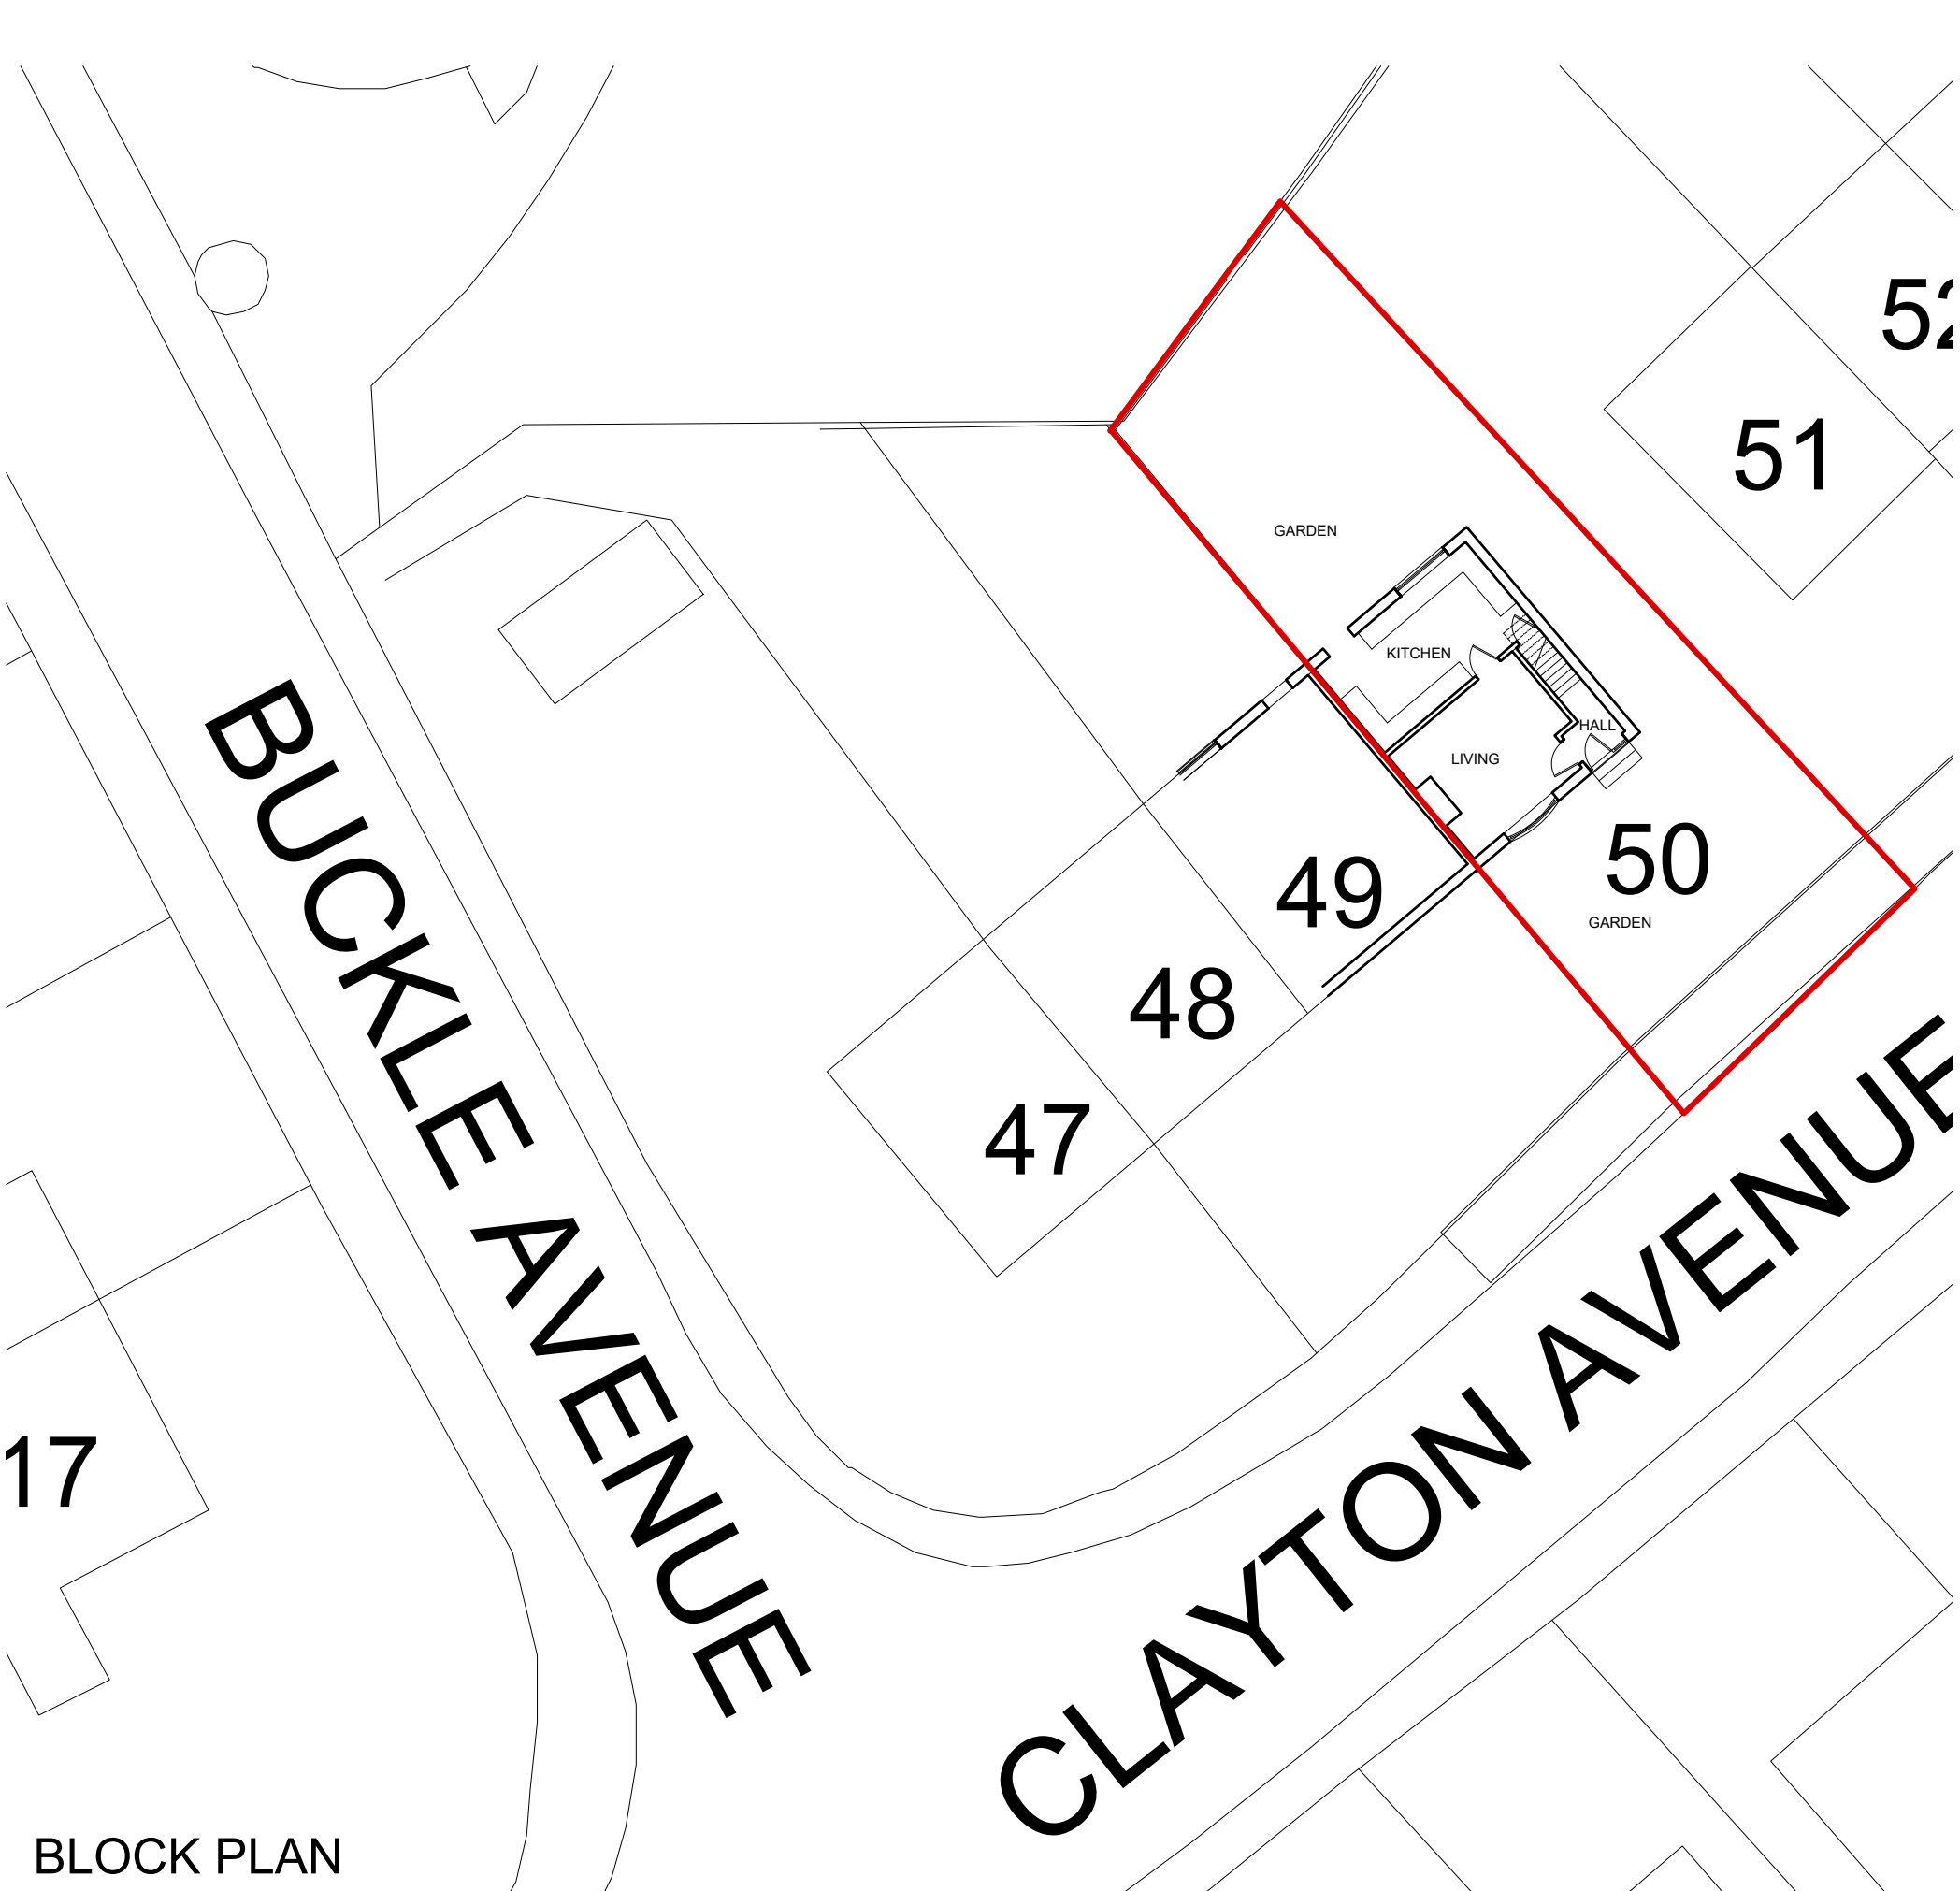

LOCATION PLAN 1/1250 Scale


BLOCK PLAN

SCALE BAR 1/200 ORIGINAL DRAWING SIZE A3	0.0	2.0	4.0	6.0	8.0	10.0	12.0	14.0	16.0	18.0	20.0 metres		80.0 metres	70.0	60.0	50.0	40.0	30.0	20.0	10.0	0.0	SCALE BAR 1/500
SCALE BAR 1/100	0.0	1.0	2.0	3.0	4.0	5.0	6.0	7.0	8.0	9.0	10.0 metres		800.0 metres	700.0	600.0	500.0	400.0	300.0	200.0	100.0	0.0	SCALE BAR 1/1250
SCALE BAR 1/50	0.0	1.0	2.0	3.0	4.0	5.0	6.0	7.0	8.0	9.0	10.0 metres		800.0 metres	700.0	600.0	500.0	400.0	300.0	200.0	100.0	0.0	SCALE BAR 1/1250

50 CLAYTON AVENUE CLEATOR MOOR CUMBRIA CA25 5PF FOR Messers PADLEY	ALTERATIONS AND EXTENSION	EXISTING BLOCK PLAN & LOCATION PLAN	Scale: Date: DWG No.	1/200 @ A3 APRIL 2022 22/0337/01	REV Date	Geoffrey Wallace Limited FCSD MCIAT Architectural Design and Technology Mobile 07816046756 geoffreywallaceltd@gmail.com
--	------------------------------	--	----------------------------	--	-------------	--

Site boundary wall

Site boundary wall

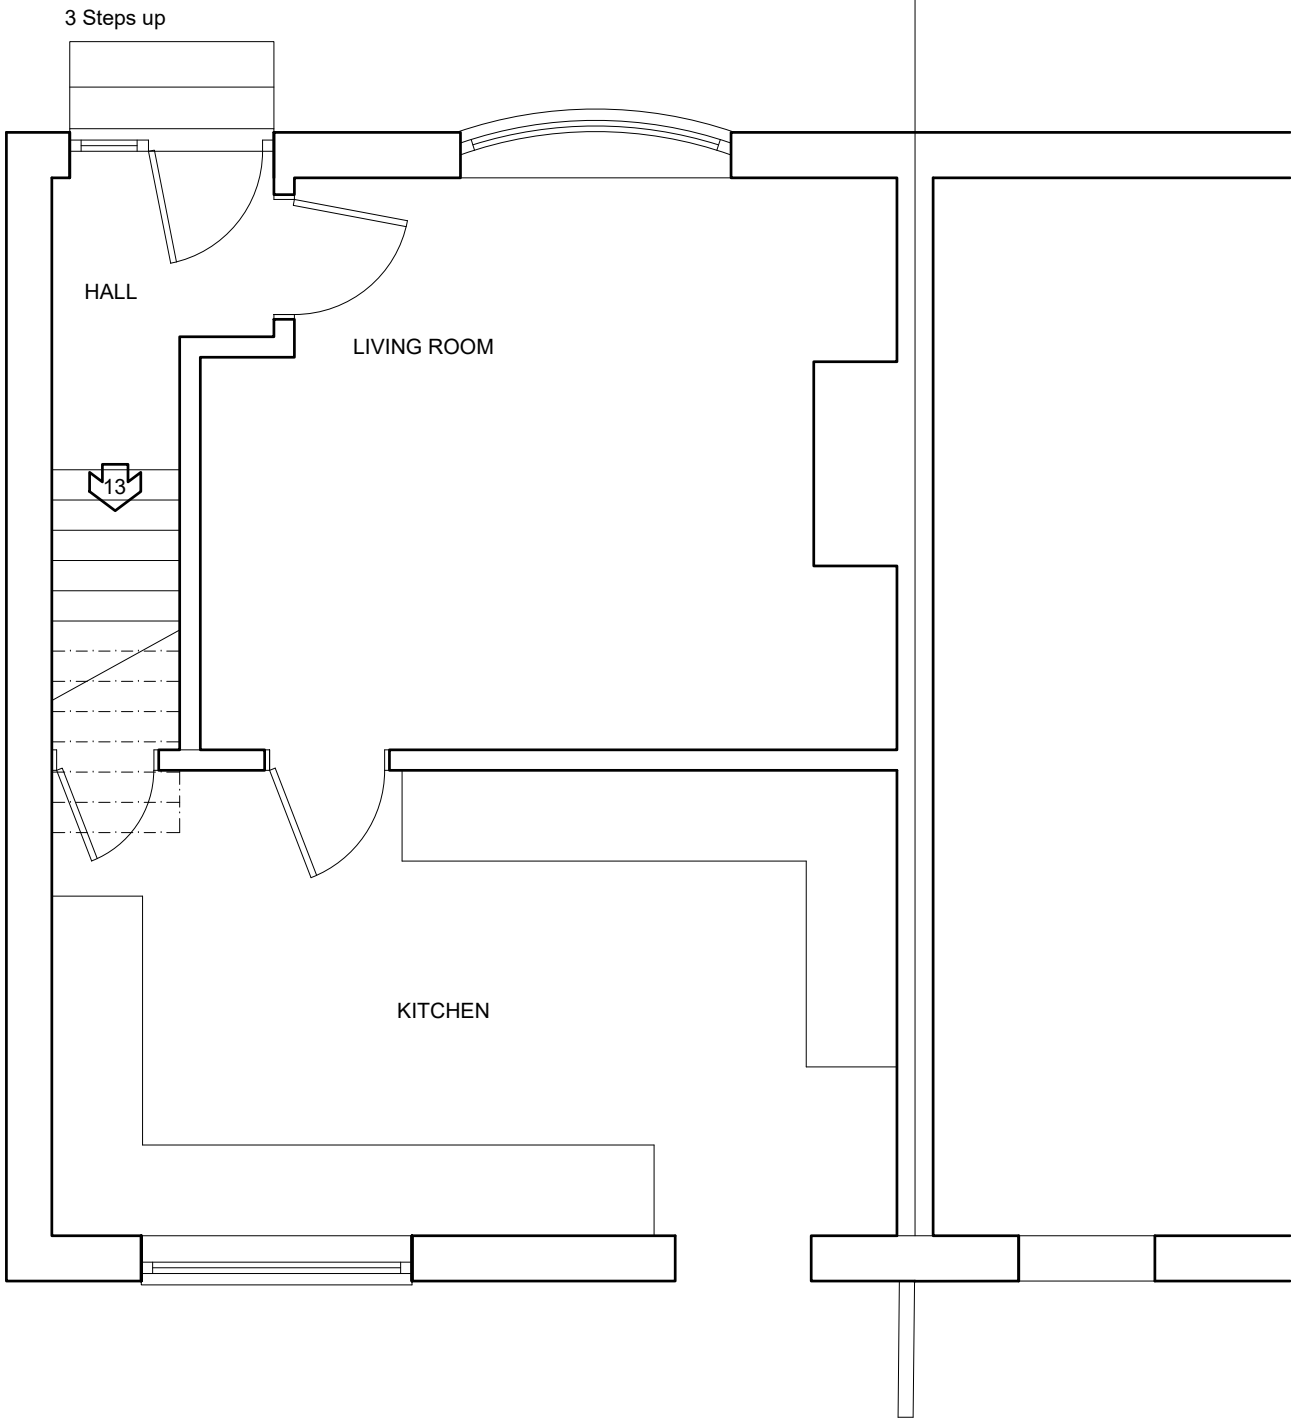


REAR GARDEN

Site boundary wall

GROUND FLOOR PLAN

- Enablements**
- Arrange a safe plan for the temporary termination and isolation of services in the area of works.
 - Carefully remove roof fabric and structure
 - Set aside slates and ridge and hip tiles for re-use where suitable.
 - Set aside the timber roof structure in total for re use where suitable.
 - Carefully reduce heads of existing walls to new formation level for new first floor structure.
 - Protect kitchen under for duration of works.

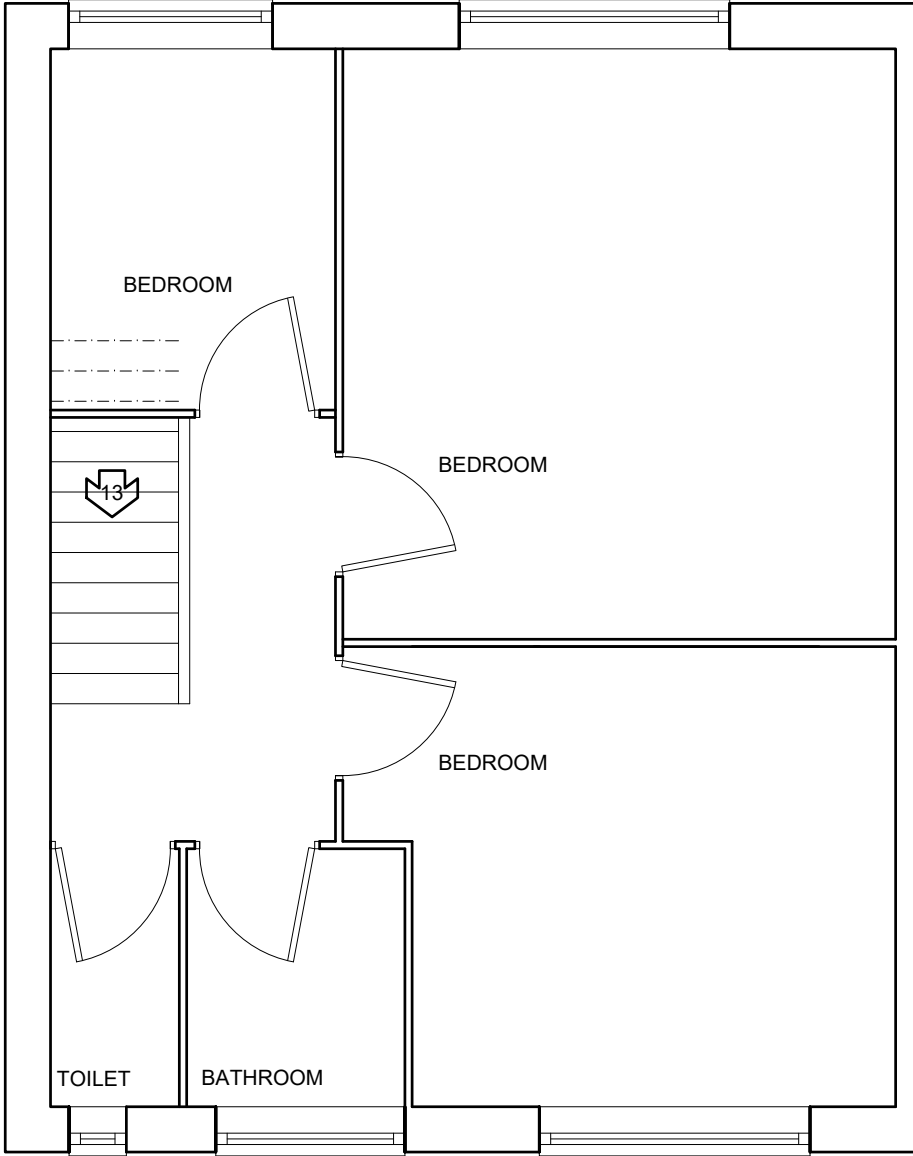

FIRST FLOOR PLAN

SCALE BAR 1/200 ORIGINAL DRAWING SIZE A3	0.0	2.0	4.0	6.0	8.0	10.0	12.0	14.0	16.0	18.0	20.0 metres		80.0 metres	70.0	60.0	50.0	40.0	30.0	20.0	10.0	0.0	SCALE BAR 1/500
SCALE BAR 1/100	0.0	1.0	2.0	3.0	4.0	5.0	6.0	7.0	8.0	9.0	10.0 metres		800.0 metres	700.0	600.0	500.0	400.0	300.0	200.0	100.0	0.0	SCALE BAR 1/1250
SCALE BAR 1/50	0.0		1.0		2.0		3.0		4.0		5.0 metres											

50 CLAYTON AVENUE CLEATOR
MOOR CUMBRIA CA25 5PF
FOR Messers PADLEY

ALTERATIONS AND
EXTENSION


EXISTING GROUND
AND FIRST FLOOR
PLANS

Scale:
Date:
DWG No.


1/50 @ A3
APRIL 2022
22/0337/02

REV
DATE

Geoffrey Wallace Limited FCSD MCIAT
Architectural Design and Technology
Mobile 07816046756
geoffreywallaceltd@gmail.com

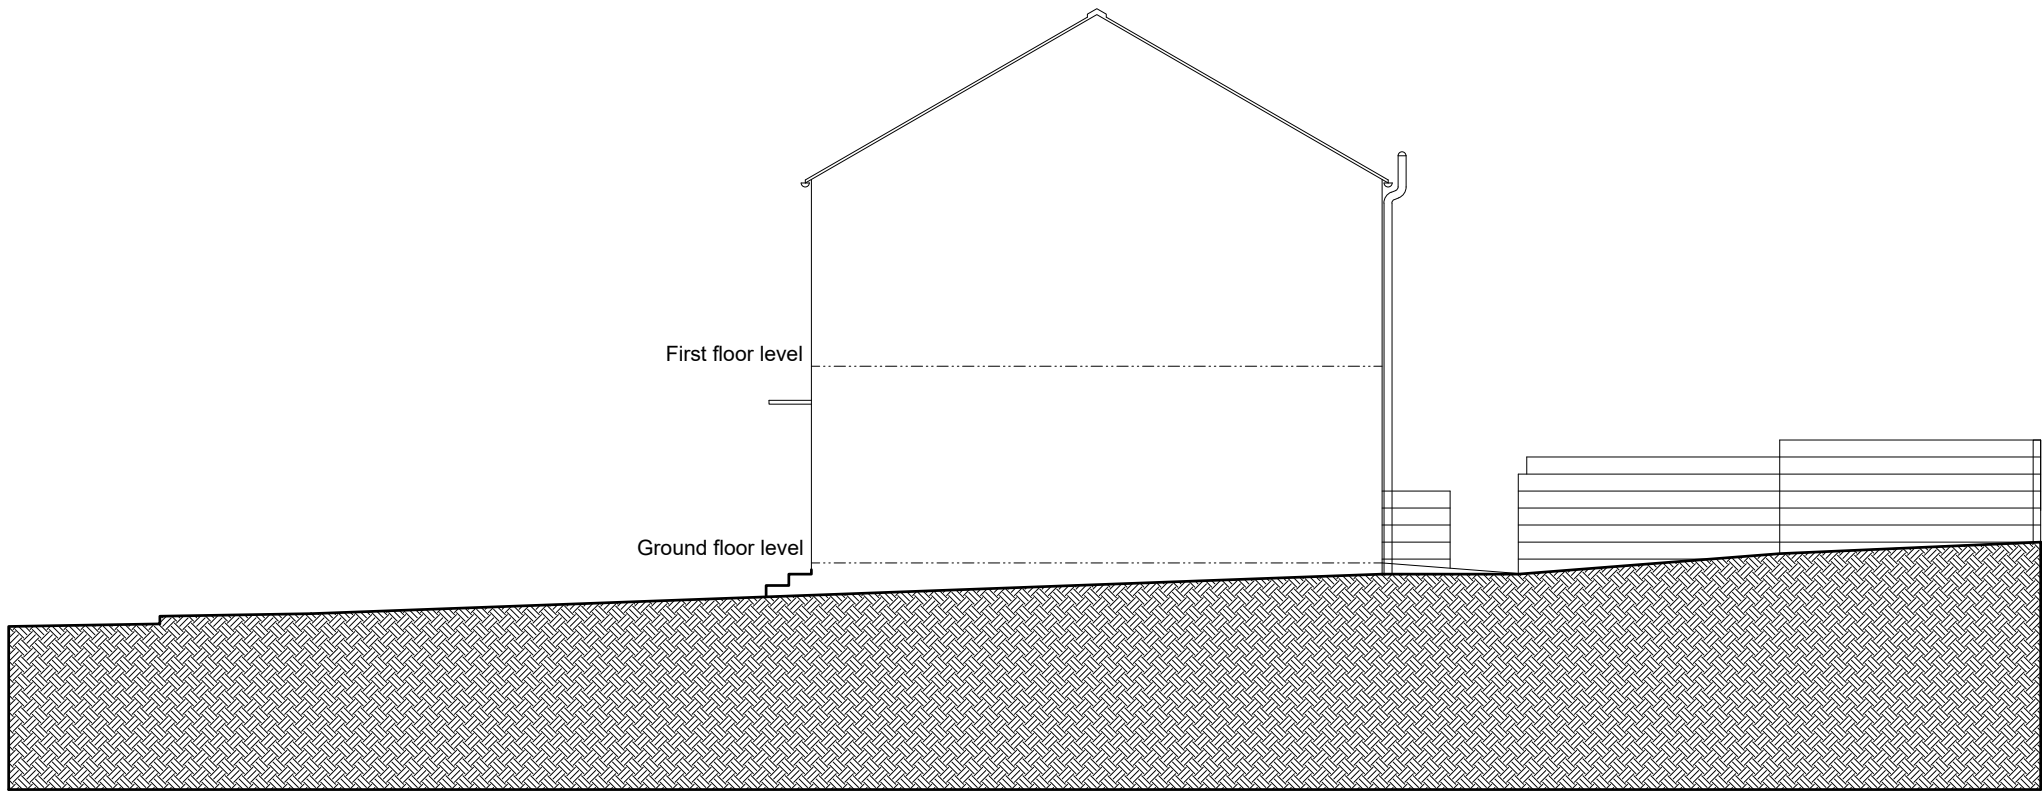


EXISTING SIDE ELEVATION

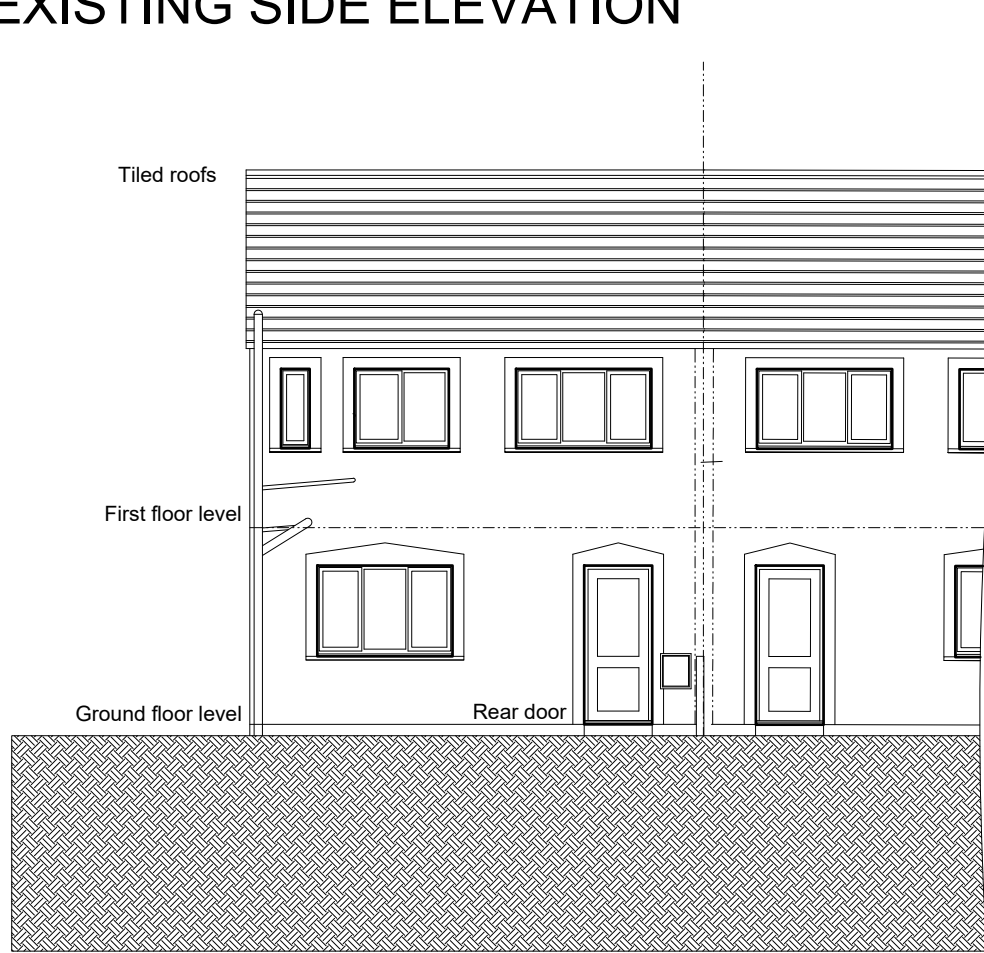


EXISTING REAR ELEVATION



EXISTING FRONT ELEVATION

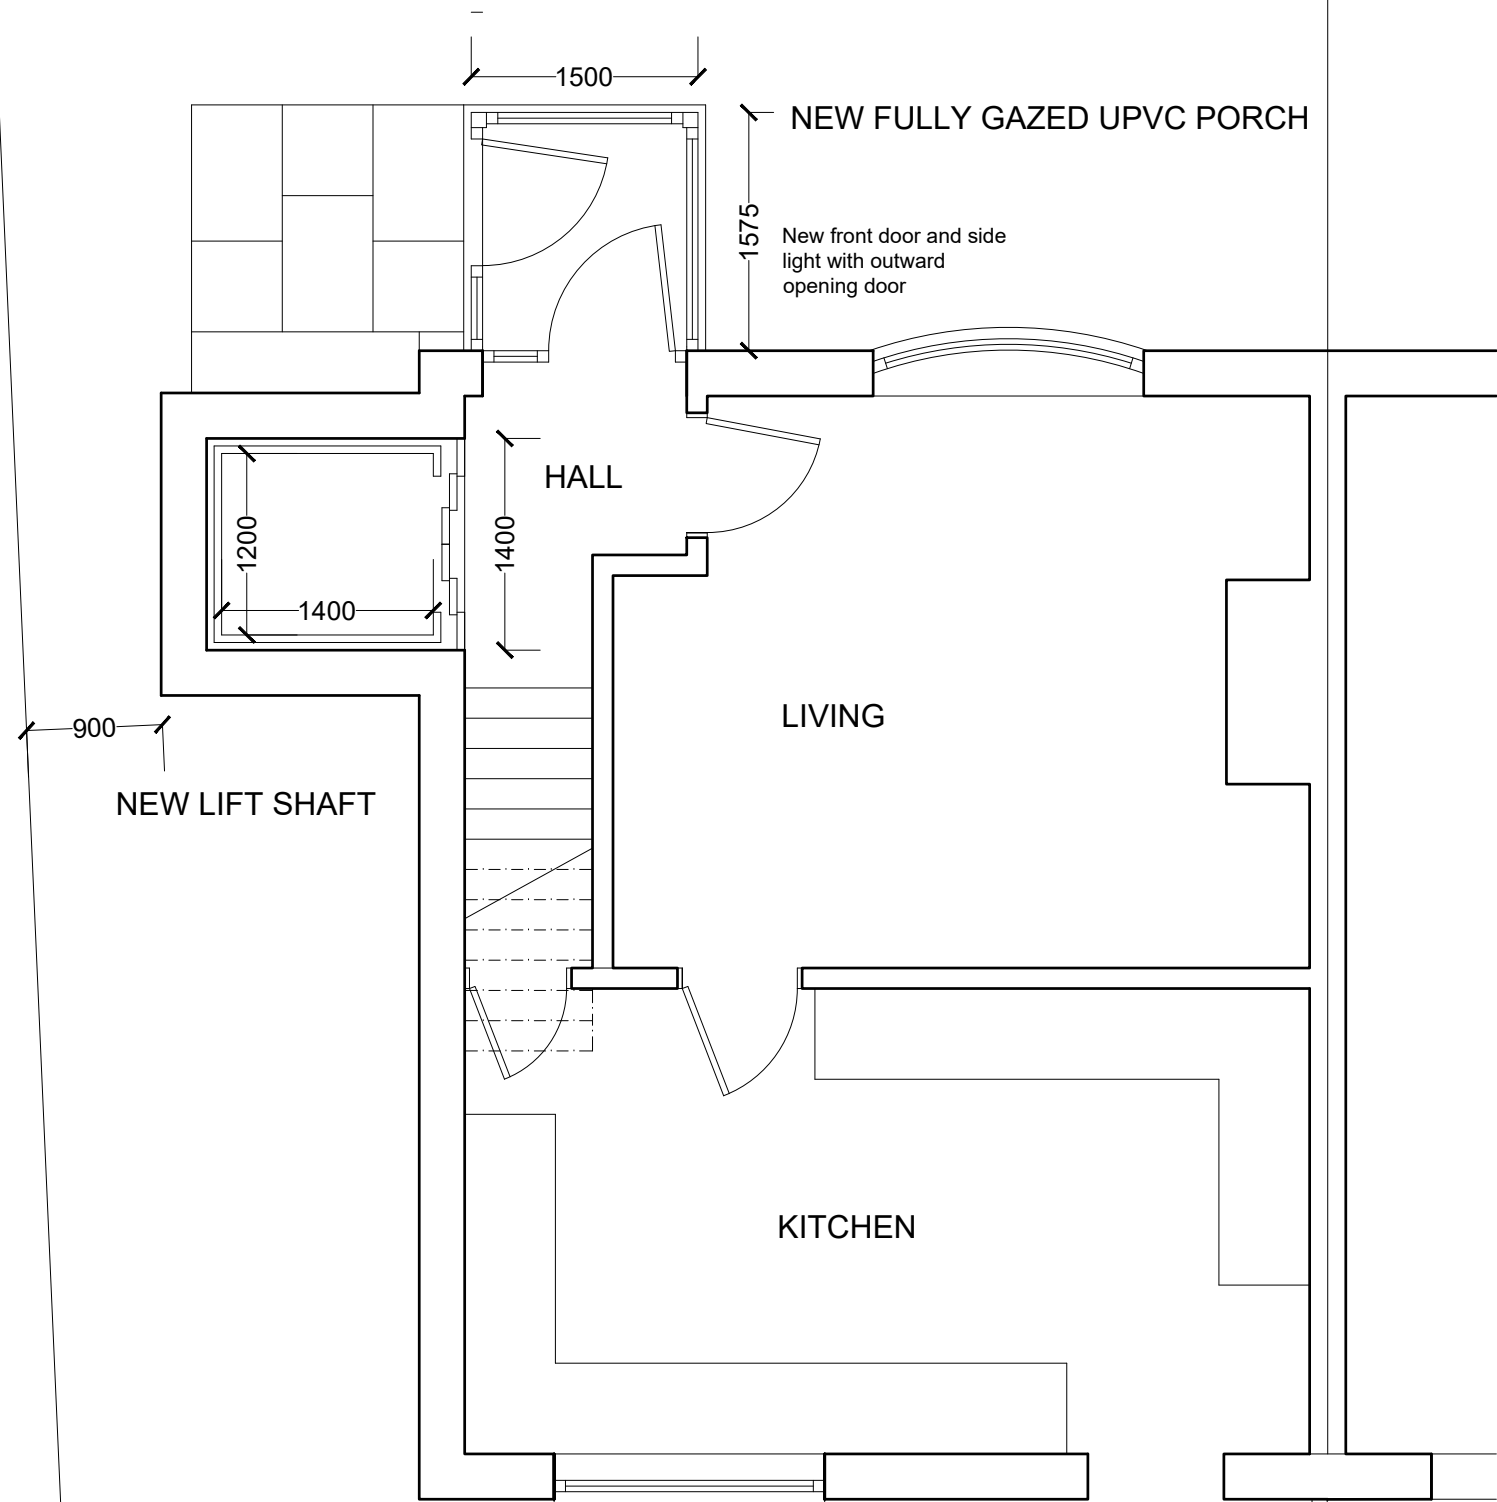


PROPOSED GROUND FLOOR PLAN

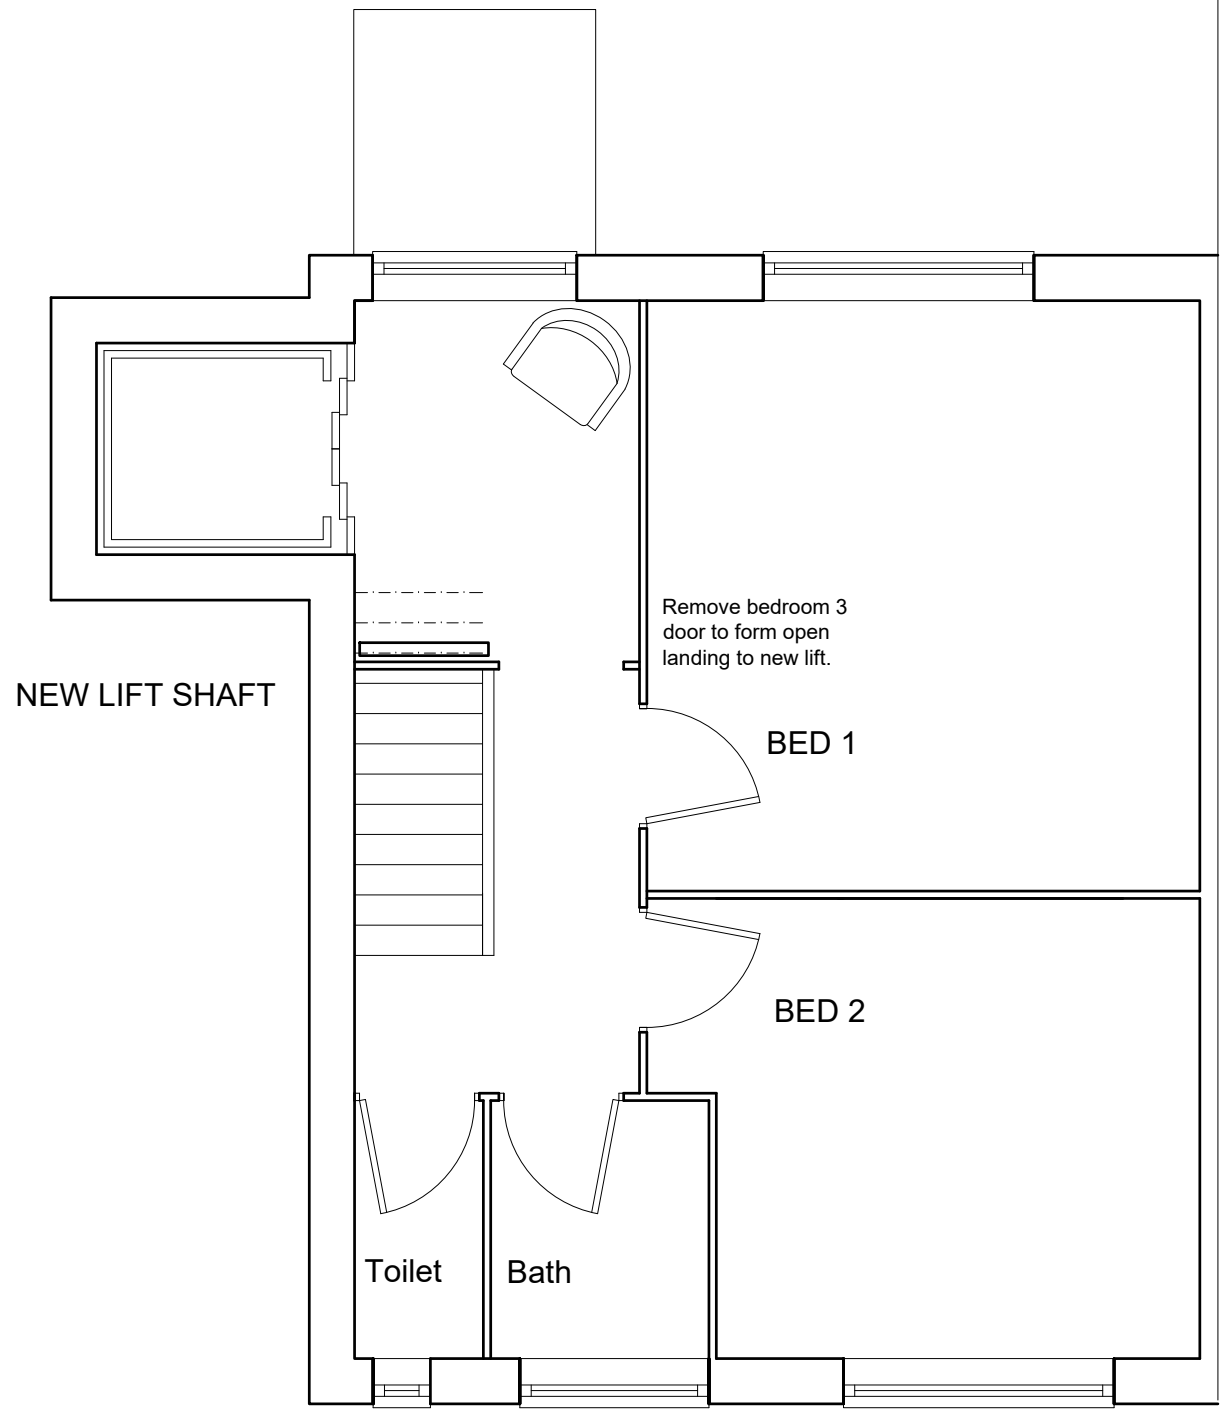


PROPOSED FIRST FLOOR PLAN

SCALE BAR 1/200 ORIGINAL DRAWING SIZE A3	0.0	2.0	4.0	6.0	8.0	10.0	12.0	14.0	16.0	18.0	20.0 metres	80.0 metres	160.0	240.0	320.0	400.0	480.0	560.0	640.0	720.0	800.0	880.0	960.0	1040.0	1120.0	1200.0	1280.0	1360.0	1440.0	1520.0	1600.0	1680.0	1760.0	1840.0	1920.0	2000.0	SCALE BAR 1/500
SCALE BAR 1/100	0.0	1.0	2.0	3.0	4.0	5.0	6.0	7.0	8.0	9.0	10.0 metres	40.0 metres	80.0	120.0	160.0	200.0	240.0	280.0	320.0	360.0	400.0	440.0	480.0	520.0	560.0	600.0	640.0	680.0	720.0	760.0	800.0	840.0	880.0	920.0	960.0	1000.0	SCALE BAR 1/2500
SCALE BAR 1/50	0.0	1.0	2.0	3.0	4.0	5.0	6.0	7.0	8.0	9.0	10.0 metres	4.0 metres	8.0	12.0	16.0	20.0	24.0	28.0	32.0	36.0	40.0	44.0	48.0	52.0	56.0	60.0	64.0	68.0	72.0	76.0	80.0	84.0	88.0	92.0	96.0	1000.0	SCALE BAR 1/2500

50 CLAYTON AVENUE CLEATOR MOOR CUMBRIA CA25 5PF FOR Messers PADLEY	ALTERATIONS AND EXTENSION		Scale: Date: DWG No.	1/100 @ A3 APRIL 2022 22/0337/04	REV	Geoffrey Wallace Limited FCSD MCAT Architectural Design and Technology Mobile 07816046756 geoffreywallaceltd@gmail.com
--	------------------------------	--	----------------------------	--	-----	---

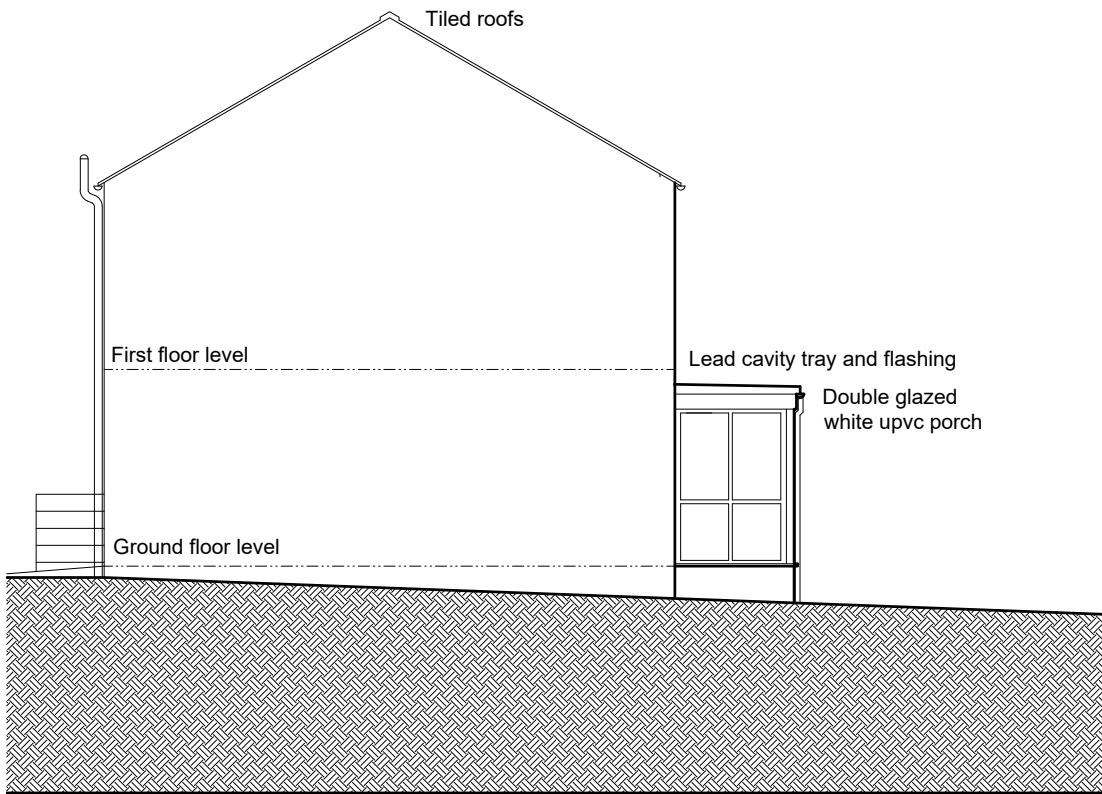

PROPOSED SIDE ELEVATION

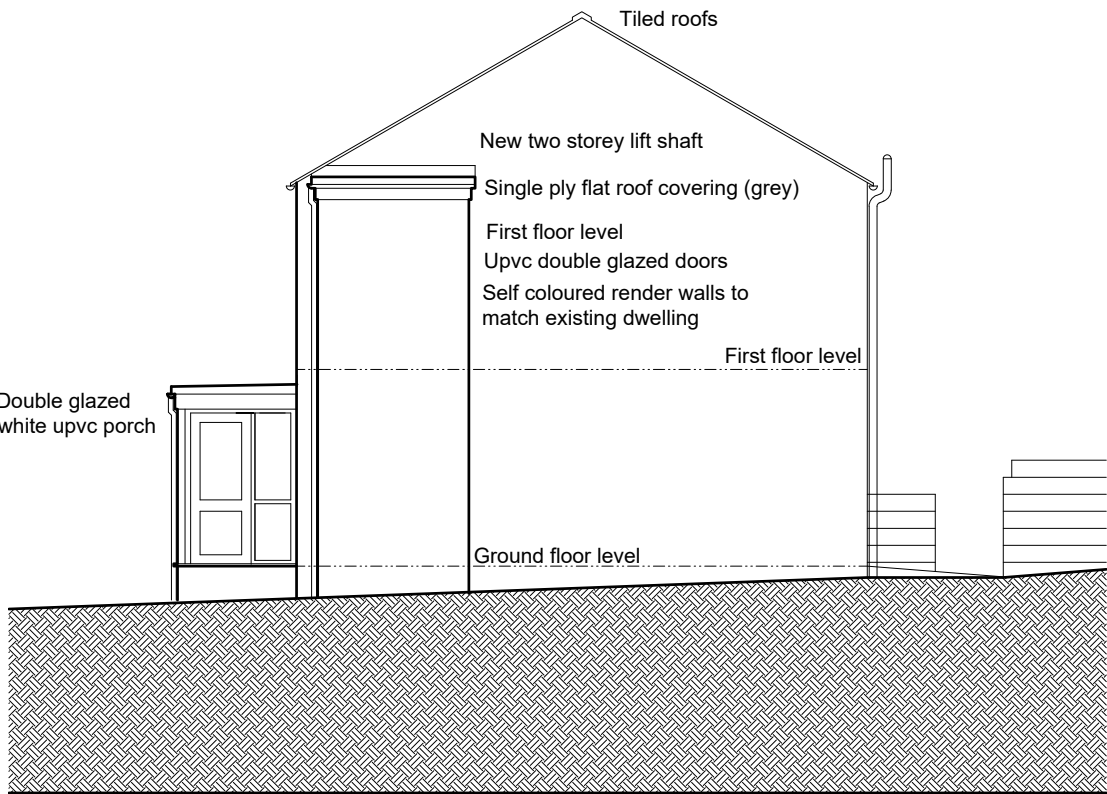

PROPOSED SIDE ELEVATION




PROPOSED FRONT ELEVATION



PROPOSED SIDE ELEVATION

SCALE BAR 1/200 ORIGINAL DRAWING SIZE A3	0.0	2.0	4.0	6.0	8.0	10.0	12.0	14.0	16.0	18.0	20.0 metres		80.0 metres	70.0	60.0	50.0	40.0	30.0	20.0	10.0	0.0	SCALE BAR 1/500
SCALE BAR 1/100	0.0	1.0	2.0	3.0	4.0	5.0	6.0	7.0	8.0	9.0	10.0 metres		400.0 metres	350.0	300.0	250.0	200.0	150.0	100.0	50.0	0.0	SCALE BAR 1/2500
SCALE BAR 1/50	0.0	1.0	2.0	3.0	4.0	5.0	6.0	7.0	8.0	9.0	10.0 metres		400.0 metres	350.0	300.0	250.0	200.0	150.0	100.0	50.0	0.0	SCALE BAR 1/2500

50 CLAYTON AVENUE CLEATOR MOOR CUMBRIA CA25 5PF FOR Messers PADLEY	ALTERATIONS AND EXTENSION	PROPOSED ELEVATIONS	Scale: Date: DWG No.	1/100 @ A3 APRIL 2022 22/0337/07	Geoffrey Wallace Limited FCSD MCIAT Architectural Design and Technology Mobile 07816046756 geoffreywallaceltd@gmail.com
--	------------------------------	---------------------	----------------------------	--	--

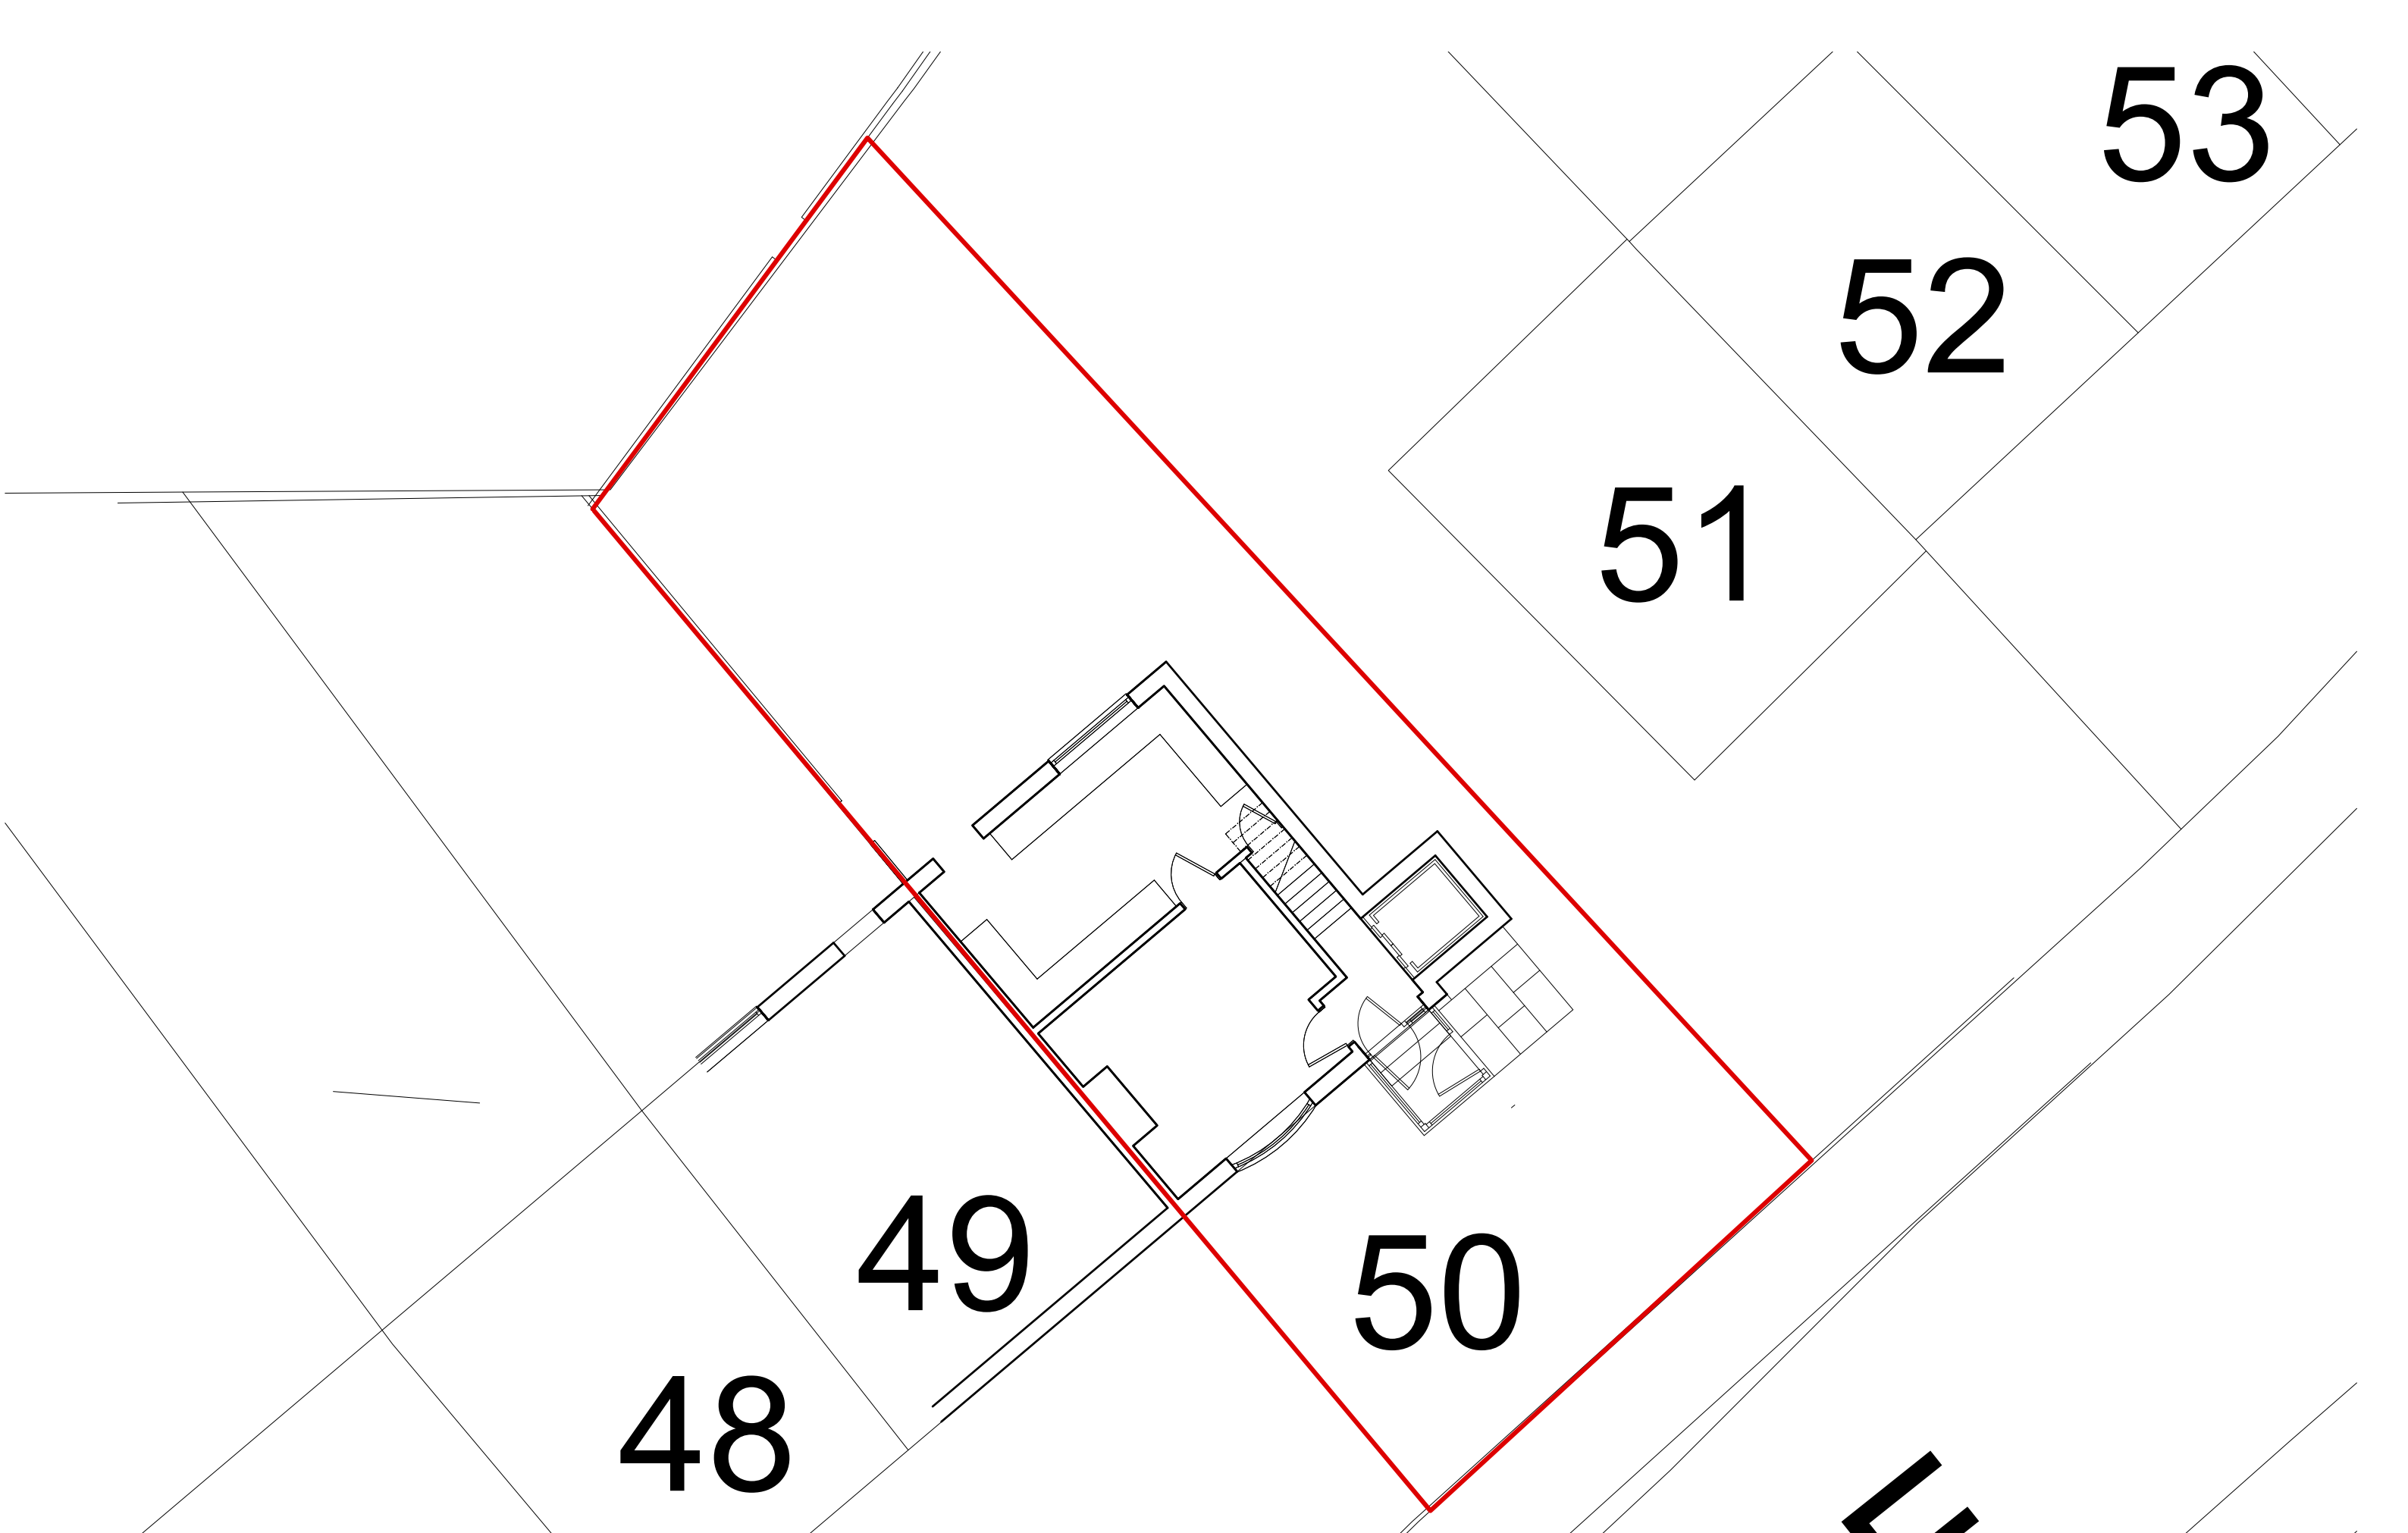

SCALE BAR 1/200 ORIGINAL DRAWING SIZE A3										0.0	2.0	4.0	6.0	8.0	10.0	12.0	14.0	16.0	18.0	20.0 metres			80.0 metres	70.0	60.0	50.0	40.0	30.0	20.0	10.0	0.0	SCALE BAR 1/500		
SCALE BAR 1/100										0.0	1.0	2.0	3.0	4.0	5.0	6.0	7.0	8.0	9.0	10.0 metres			800.0 metres	700.0	600.0	500.0	400.0	300.0	200.0	100.0	0.0	SCALE BAR 1/1250		
SCALE BAR 1/50										0.0	1.0	2.0	3.0	4.0	5.0 metres																			
50 CLAYTON AVENUE CLEATOR MOOR CUMBRIA CA25 5PF FOR Messers PADLEY														ALTERATIONS AND EXTENSION							PROPOSED BLOCK PLAN PLAN (FEASABILITY)							Scale: Date: DWG No.	1/100@ A3 APRIL 22 22/0337/09	REV	Geoffrey Wallace Limited FCSD MCIAT Architectural Design and Technology Mobile 07816046756 geoffreywallaceltd@gmail.com			