

Planning Details.

Finishes:

Proposed Roof: Marley Modern flat grey roofing tiles with proprietary matching ridge tiles and verge trims.

Proposed walls: Hathaway Brindle mixed colour facing bricks with Artstone cills and heads.

Door and windows: Dark grey uPVC framed double/triple glazed windows with modern pattern doors to owners choice. All windows to be from one manufacturer for consistency.

Garage Doors: Vertical pattern timber of composite steel door colour to match front door and to be approved by Raemore Developments Limited.

Boundaries: Natural larch single boarded timber fences not exceeding 2000 mm high from ground level.

Frontage: See Block Plan

Site Area: See Block Plan

Total House Height. Ground to Ridge 7.818 Metres

House Floor Areas:

Ground floor:.....89.1 Sq. M.

Garage:.....22.89 Sq. M.

Loft (measured 1500 mm from sloping soffits).....81.606 Sq. M.

Living Room:21.90 Sq. M.

Total including garage.....193.65 Sq. M.

SCALE BAR 1/200 ORIGINAL DRAWING SIZE A3	0.0	2.0	4.0	6.0	8.0	10.0	12.0	14.0	16.0	18.0	20.0 metres	80.0 metres	70.0	60.0	50.0	40.0	30.0	20.0	10.0	0.0	SCALE BAR 1/500
SCALE BAR 1/100	0.0	1.0	2.0	3.0	4.0	5.0	6.0	7.0	8.0	9.0	10.0 metres	400.0 metres	350.0	300.0	250.0	200.0	150.0	100.0	50.0	0.0	SCALE BAR 1/2500
SCALE BAR 1/500	0.0	10.0	20.0	30.0	40.0	50.0 metres															

RESIDENTIAL DEVELOPMENT SCHOOL BROW/
 MORESBY PARKS ROAD MORESBY CUMBRIA CA28
 8UU for RAEMORE DEVELOPMENTS LIMITED.

TYPE 3 (H)
 THE WILTON


GROUND FLOOR PLAN

Scale:
 Date:
 DWG No.

1/500 @ A3
 JULY 2019
 19/0218/31

REV
 00/00/0000

Geoffrey Wallace Limited FCSD MCIAT
Architectural Design and Technology
 Mobile 07816046756
 geoffreywallaceltd@gmail.com

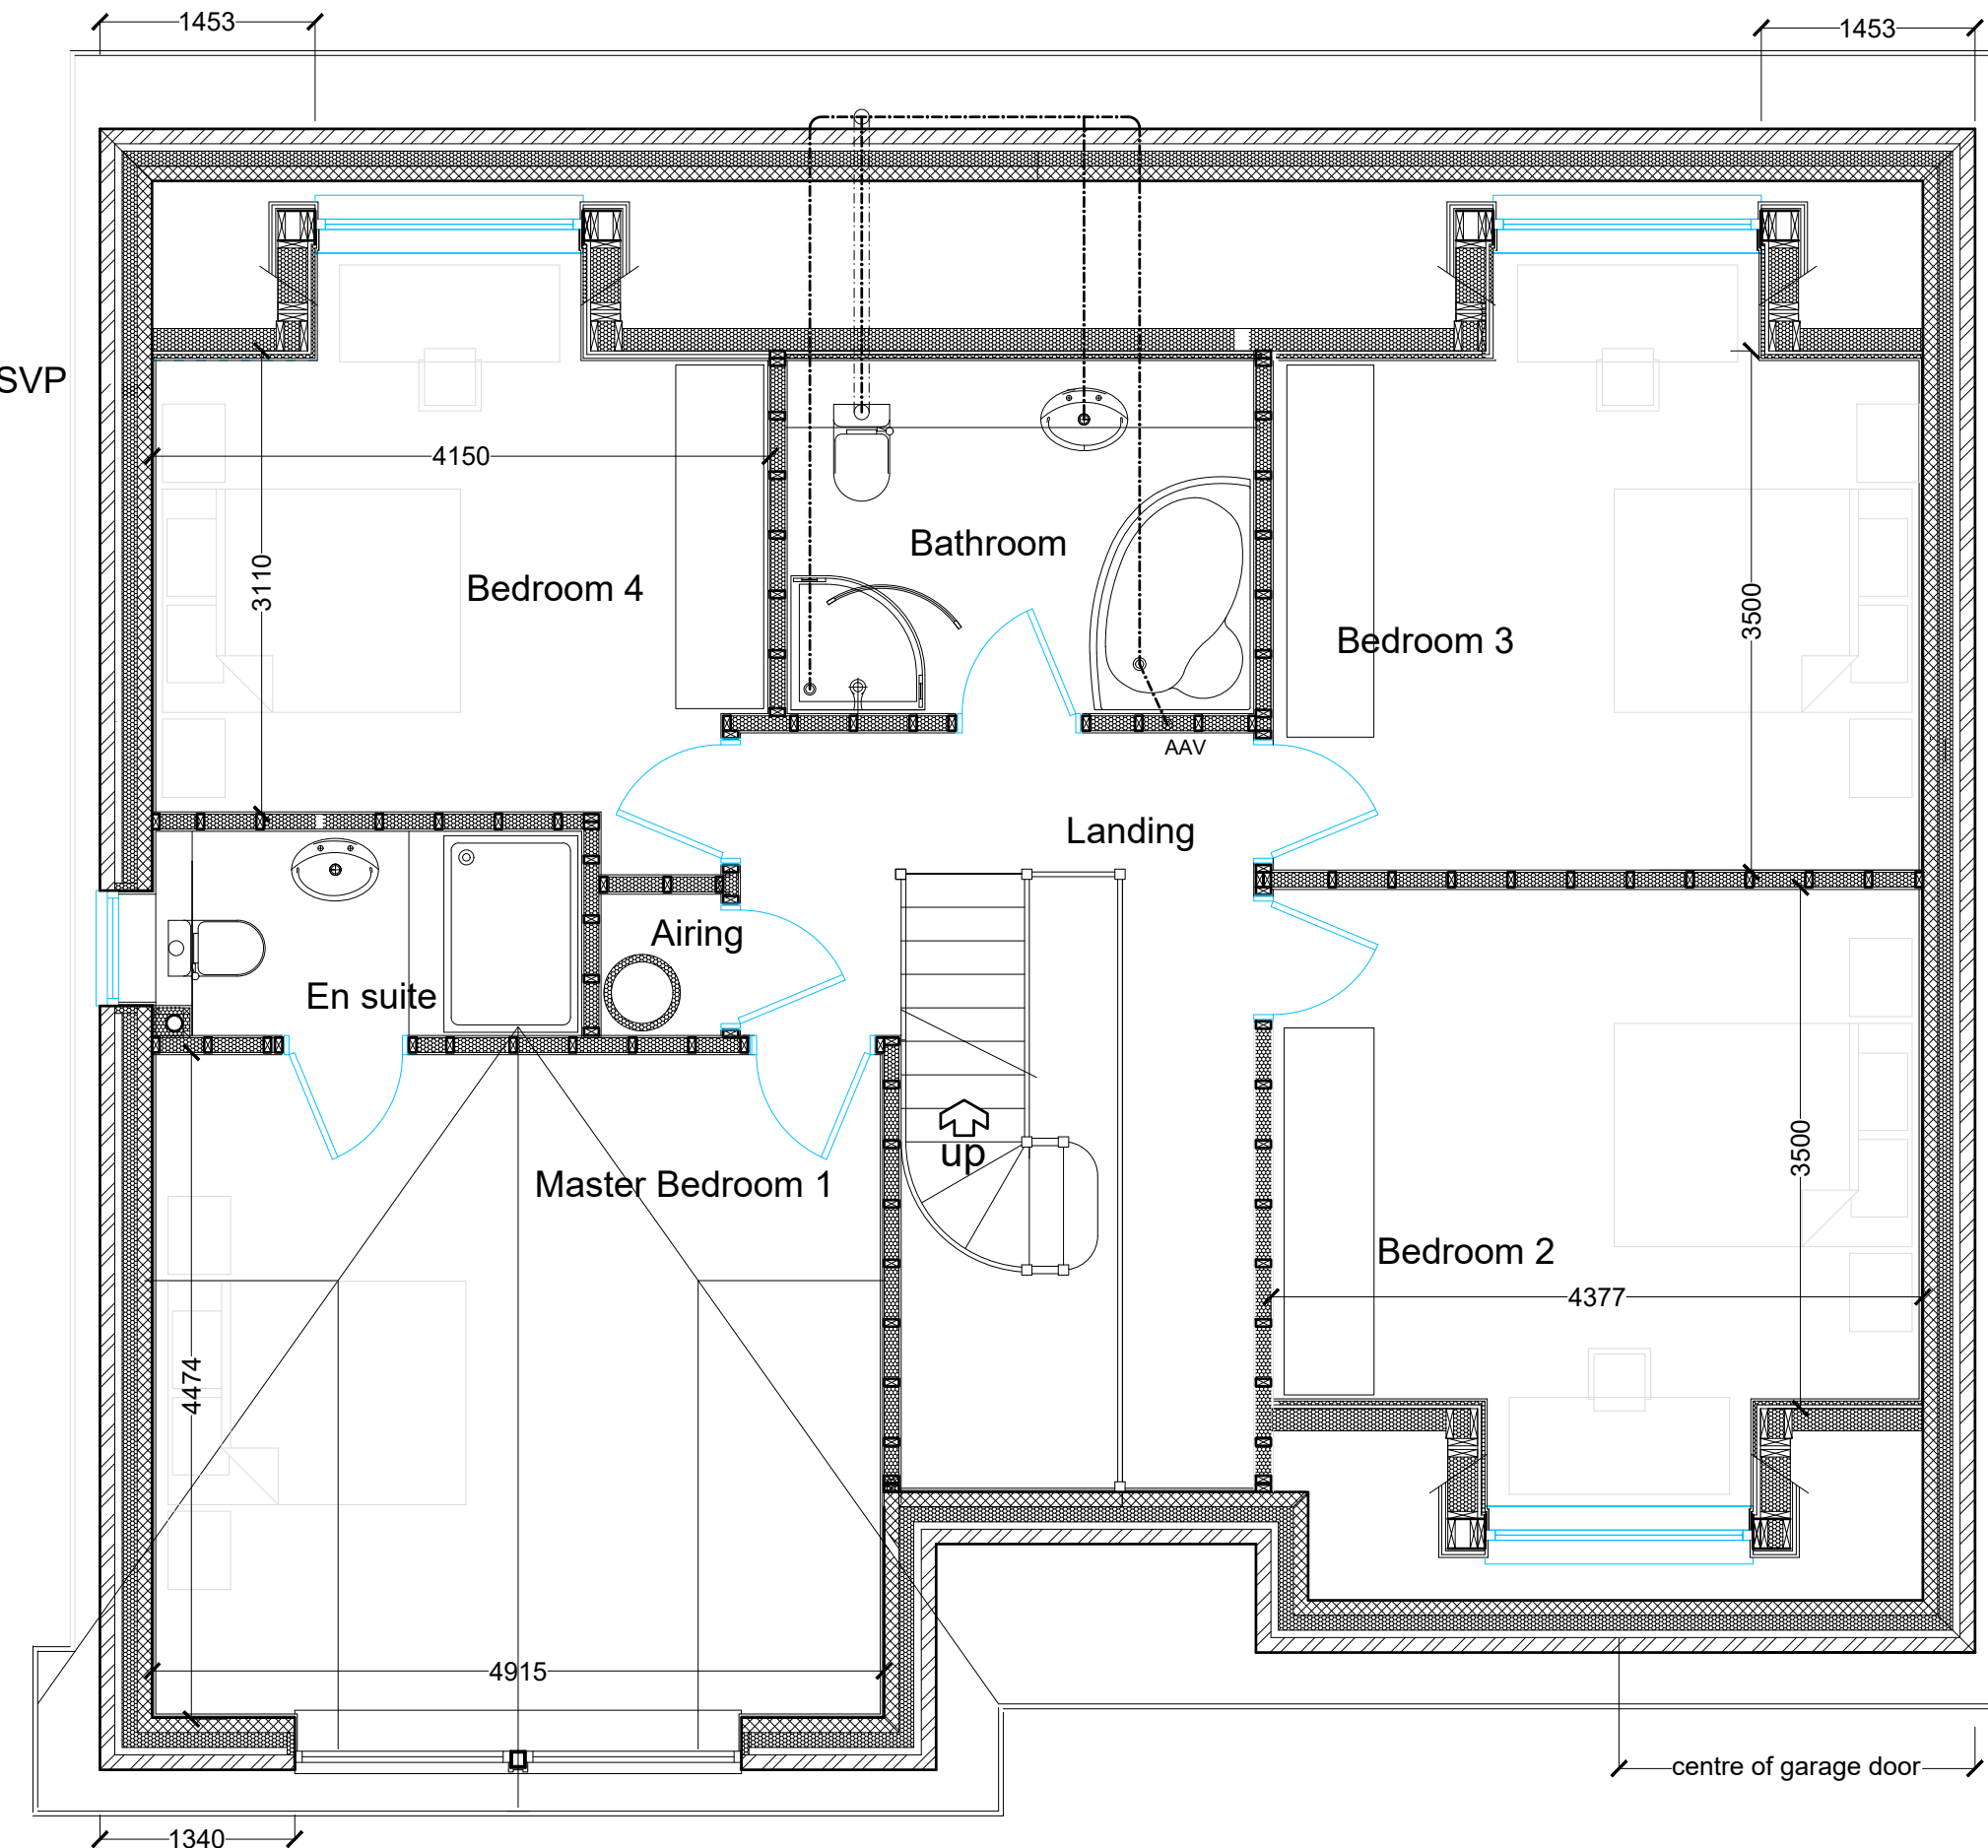

FIRST FLOOR PLAN

REV A Revised drainage and waste systems diagrammatic only

SCALE BAR 1/200 ORIGINAL DRAWING SIZE A3	0.0	2.0	4.0	6.0	8.0	10.0	12.0	14.0	16.0	18.0	20.0 metres	80.0 metres	70.0	60.0	50.0	40.0	30.0	20.0	10.0	0.0	SCALE BAR 1/500
SCALE BAR 1/100	0.0	1.0	2.0	3.0	4.0	5.0	6.0	7.0	8.0	9.0	10.0 metres	400.0 metres	350.0	300.0	250.0	200.0	150.0	100.0	50.0	0.0	SCALE BAR 1/2500
SCALE BAR 1/50	0.0	1.0	2.0	3.0	4.0	5.0 metres															

RESIDENTIAL DEVELOPMENT SCHOOL BROW/
 MORESBY PARKS ROAD MORESBY CUMBRIA CA28
 8UU for RAEMORE DEVELOPMENTS LIMITED.

TYPE 3 (H)
 THE WILTON


FIRST FLOOR PLAN

Scale:
 Date:
 DWG No.

1/50 @ A3
 JULY 2019
 19/0218/32

REV A
 17/05/2023

Geoffrey Wallace Limited FCSD MCIAT
 Architectural Design and Technology
 Mobile 07816046756
 geoffreywallaceltd@gmail.com

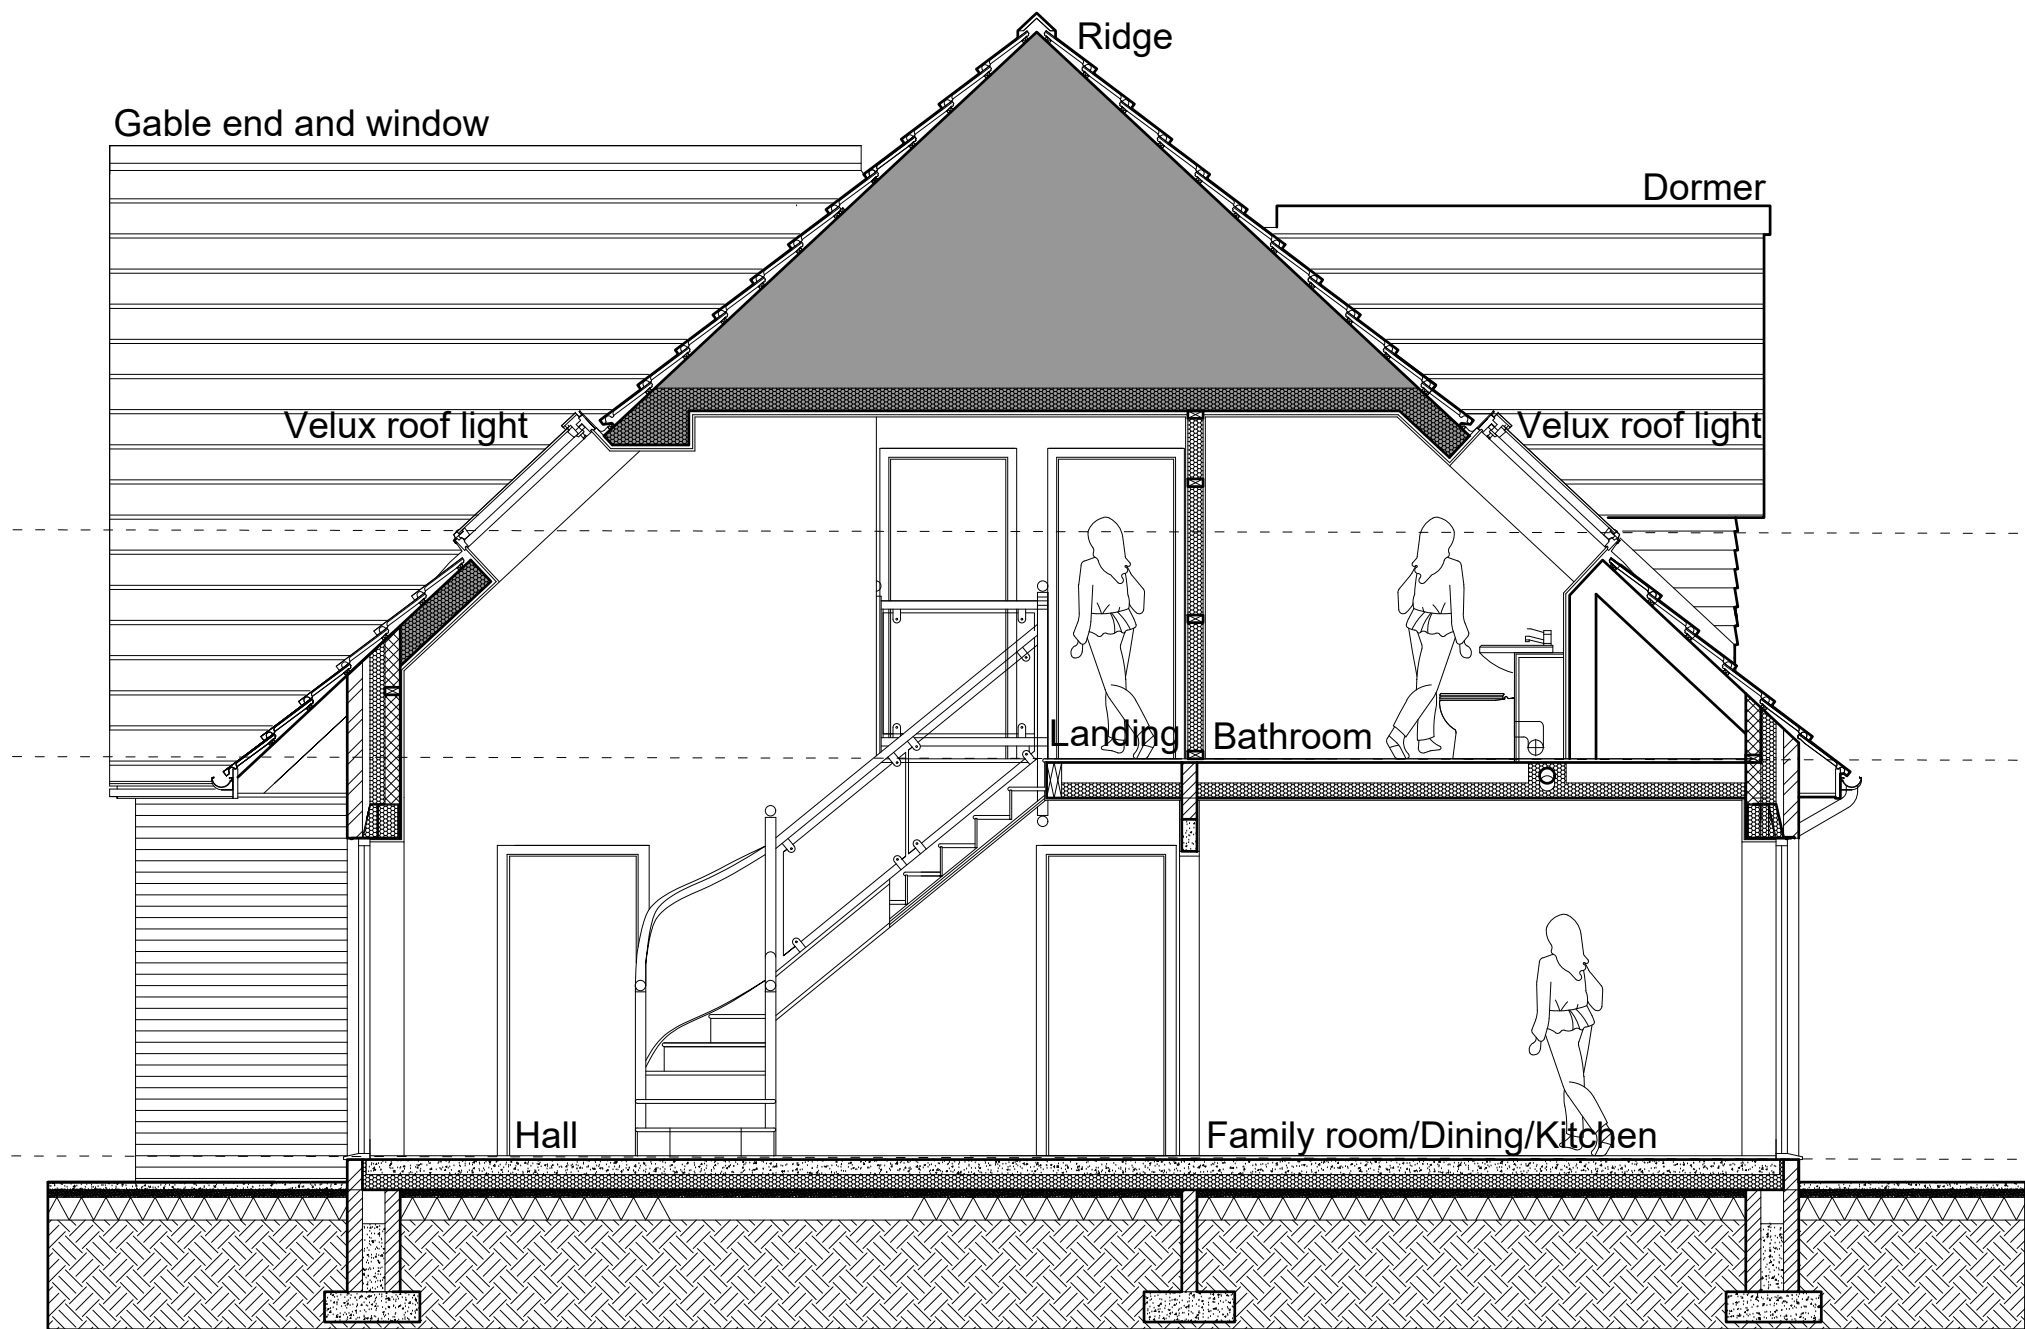

SCALE BAR 1/200 ORIGINAL DRAWING SIZE A3	0.0	2.0	4.0	6.0	8.0	10.0	12.0	14.0	16.0	18.0	20.0 metres	80.0 metres	70.0	60.0	50.0	40.0	30.0	20.0	10.0	0.0	SCALE BAR 1/500
SCALE BAR 1/100	0.0	1.0	2.0	3.0	4.0	5.0	6.0	7.0	8.0	9.0	10.0 metres	400.0 metres	350.0	300.0	250.0	200.0	150.0	100.0	50.0	0.0	SCALE BAR 1/2500
SCALE BAR 1/50	0.0	1.0	2.0	3.0	4.0	5.0 metres															

RESIDENTIAL DEVELOPMENT SCHOOL BROW/
 MORESBY PARKS ROAD MORESBY CUMBRIA CA28
 8UU for RAEMORE DEVELOPMENTS LIMITED.

TYPE 3 (H)
 THE WILTON


SECTIONAL
 ELEVATION BB

Scale:
 Date:
 DWG No.

1/50 @ A3
 JULY 2019
 19/0218/35

REV
 00/00/0000

Geoffrey Wallace Limited FCSD MCIAT
 Architectural Design and Technology
 Mobile 07816046756
 geoffreywallaceltd@gmail.com

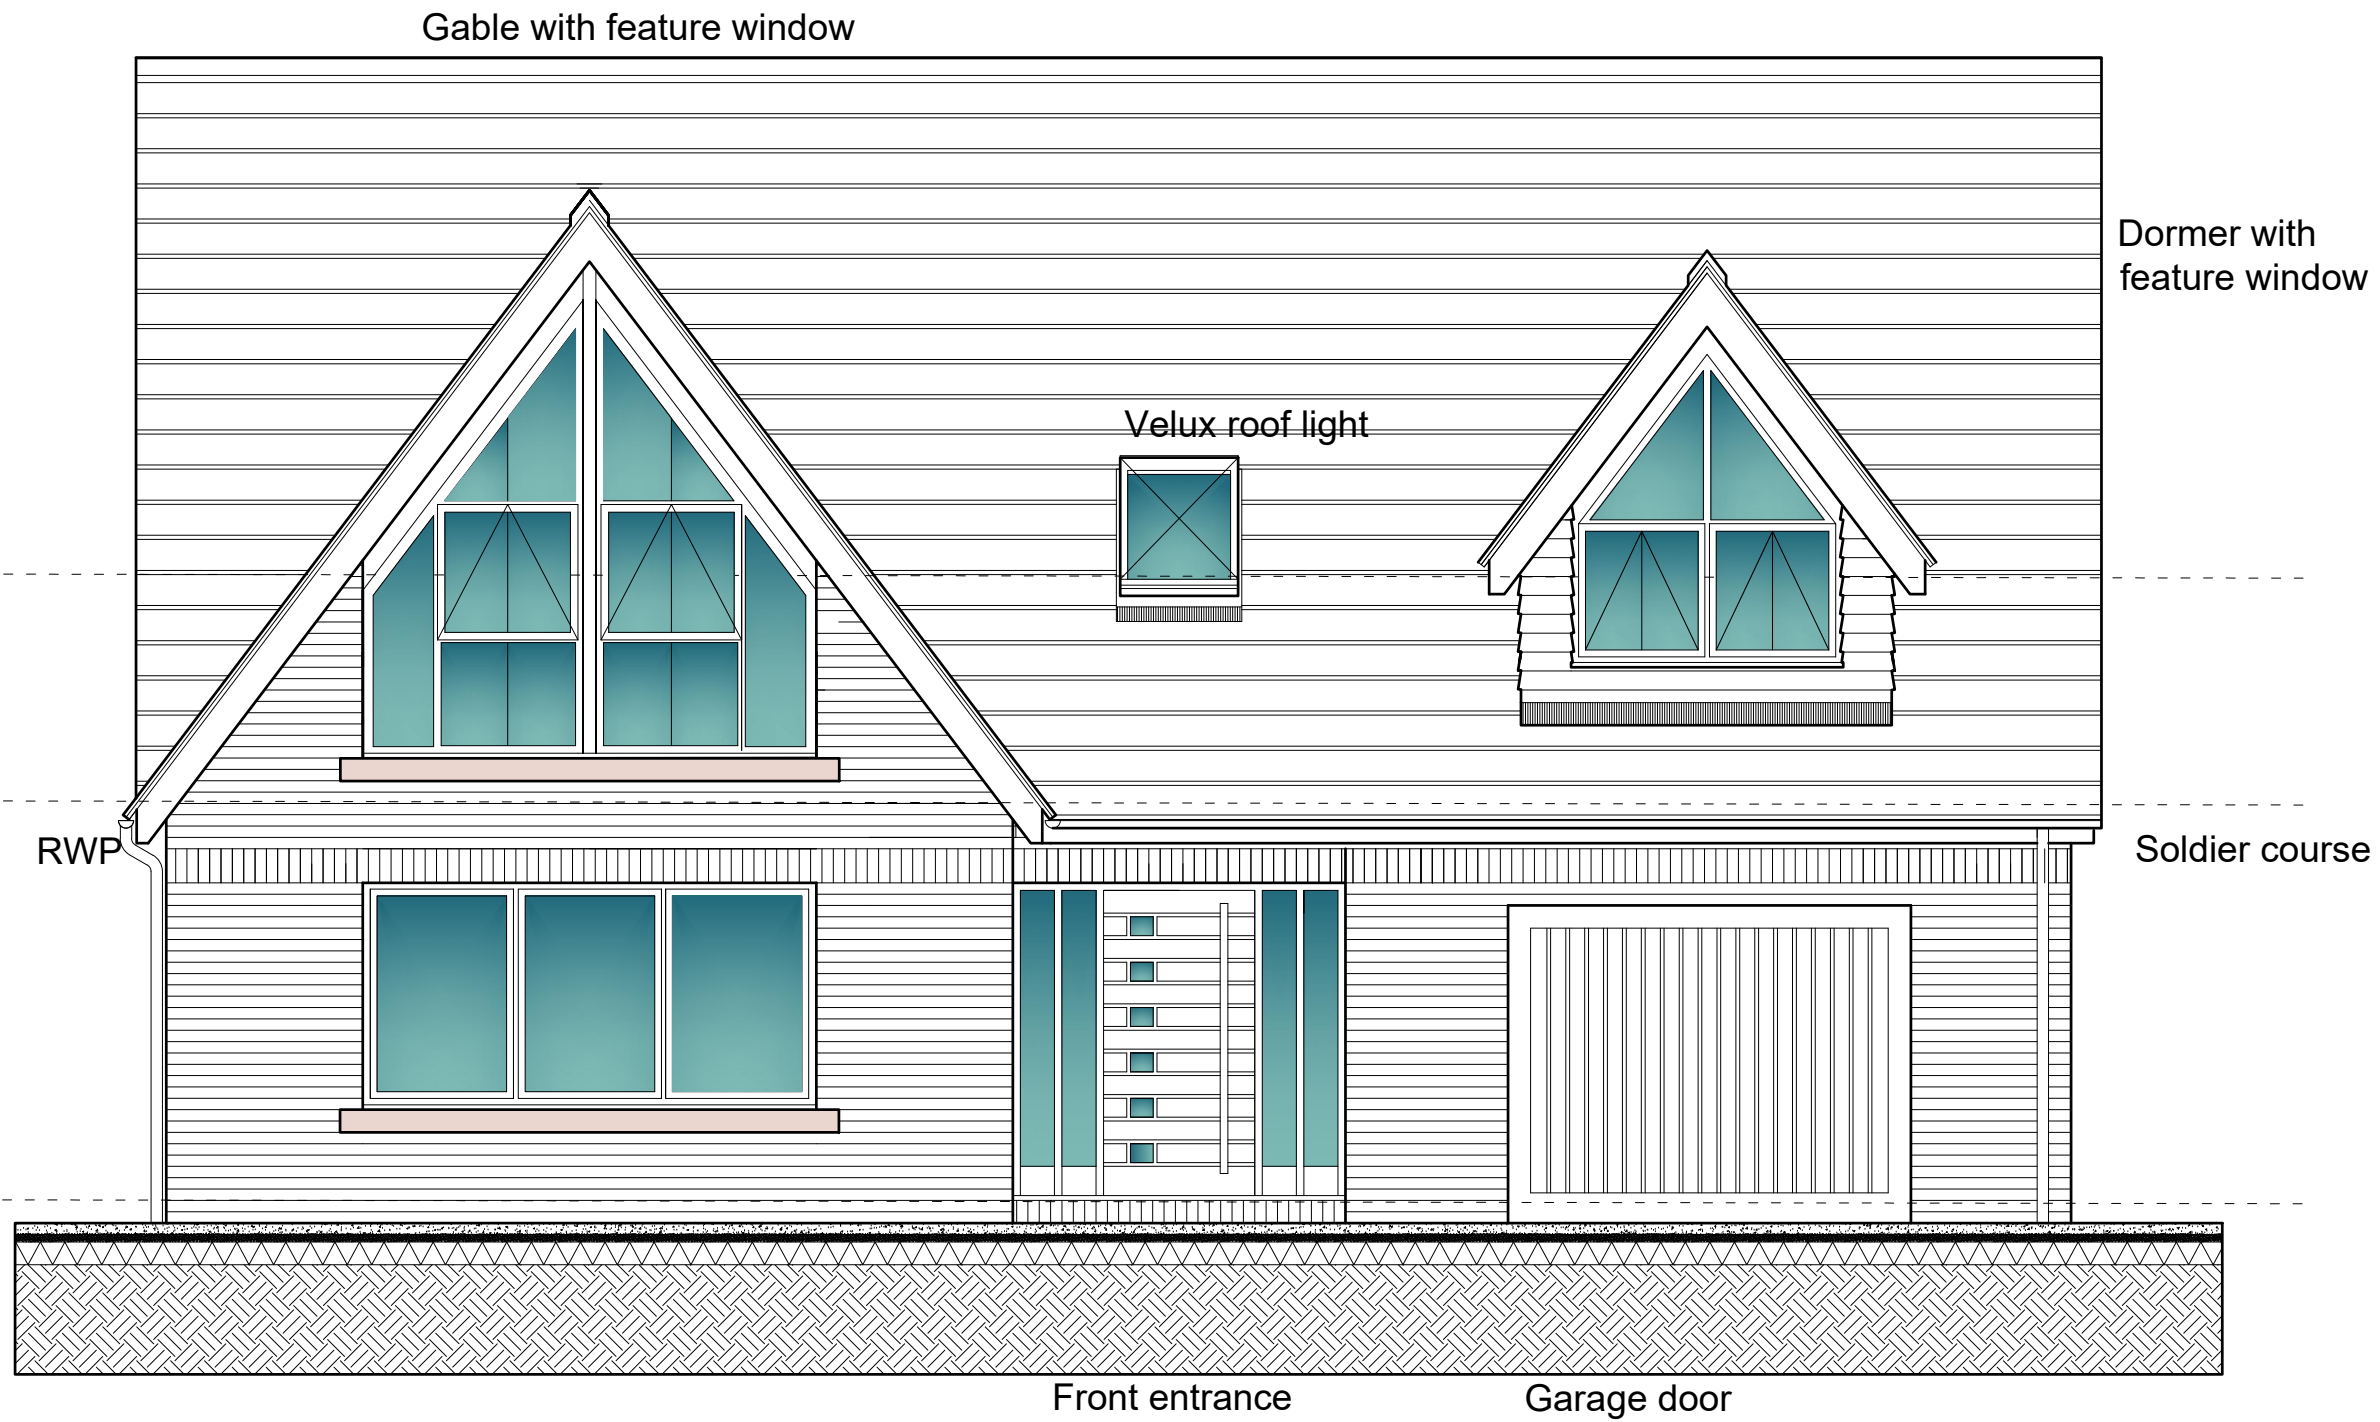

SCALE BAR 1/200 ORIGINAL DRAWING SIZE A3	0.0	2.0	4.0	6.0	8.0	10.0	12.0	14.0	16.0	18.0	20.0 metres	80.0 metres	70.0	60.0	50.0	40.0	30.0	20.0	10.0	0.0	SCALE BAR 1/500
SCALE BAR 1/100	0.0	1.0	2.0	3.0	4.0	5.0	6.0	7.0	8.0	9.0	10.0 metres	400.0 metres	350.0	300.0	250.0	200.0	150.0	100.0	50.0	0.0	SCALE BAR 1/2500
SCALE BAR 1/50	0.0	1.0	2.0	3.0	4.0	5.0 metres															

RESIDENTIAL DEVELOPMENT SCHOOL BROW/
 MORESBY PARKS ROAD MORESBY CUMBRIA CA28
 8UU for RAEMORE DEVELOPMENTS LIMITED.

TYPE 3 (H)
 THE WILTON

FRONT ELEVATION

Scale: 1/50 @ A3
 Date: JULY 2019
 DWG No. 19/0218/37

REV 00/00/0000

Geoffrey Wallace Limited FCSD MCIAT
 Architectural Design and Technology
 Mobile 07816046756
 geoffreywallaceltd@gmail.com

SVP to ridge vent.

Dormer Windows

Velux roof light

RWP

Soldier course

Glazed rear doors

REV A Revised drainage and waste systems diagrammatic only

SCALE BAR 1/200 ORIGINAL DRAWING SIZE A3	0.0	2.0	4.0	6.0	8.0	10.0	12.0	14.0	16.0	18.0	20.0 metres	80.0 metres	70.0	60.0	50.0	40.0	30.0	20.0	10.0	0.0	SCALE BAR 1/500
SCALE BAR 1/100	0.0	1.0	2.0	3.0	4.0	5.0	6.0	7.0	8.0	9.0	10.0 metres	400.0 metres	350.0	300.0	250.0	200.0	150.0	100.0	50.0	0.0	SCALE BAR 1/2500
SCALE BAR 1/50	0.0	1.0	2.0	3.0	4.0	5.0 metres															

RESIDENTIAL DEVELOPMENT SCHOOL BROW/
MORIESBY PARKS ROAD MORIESBY CUMBRIA CA28
8UU for RAEMORE DEVELOPMENTS LIMITED.

TYPE 3 (H)
THE WILTON


REAR ELEVATION

Scale:
Date:
DWG No.

1/50 @ A3
JULY 2019
19/0218/38

REV A
17/05/2023

Geoffrey Wallace Limited FCSD MCIAT
Architectural Design and Technology
Mobile 07816046756
geoffreywallaceltd@gmail.com

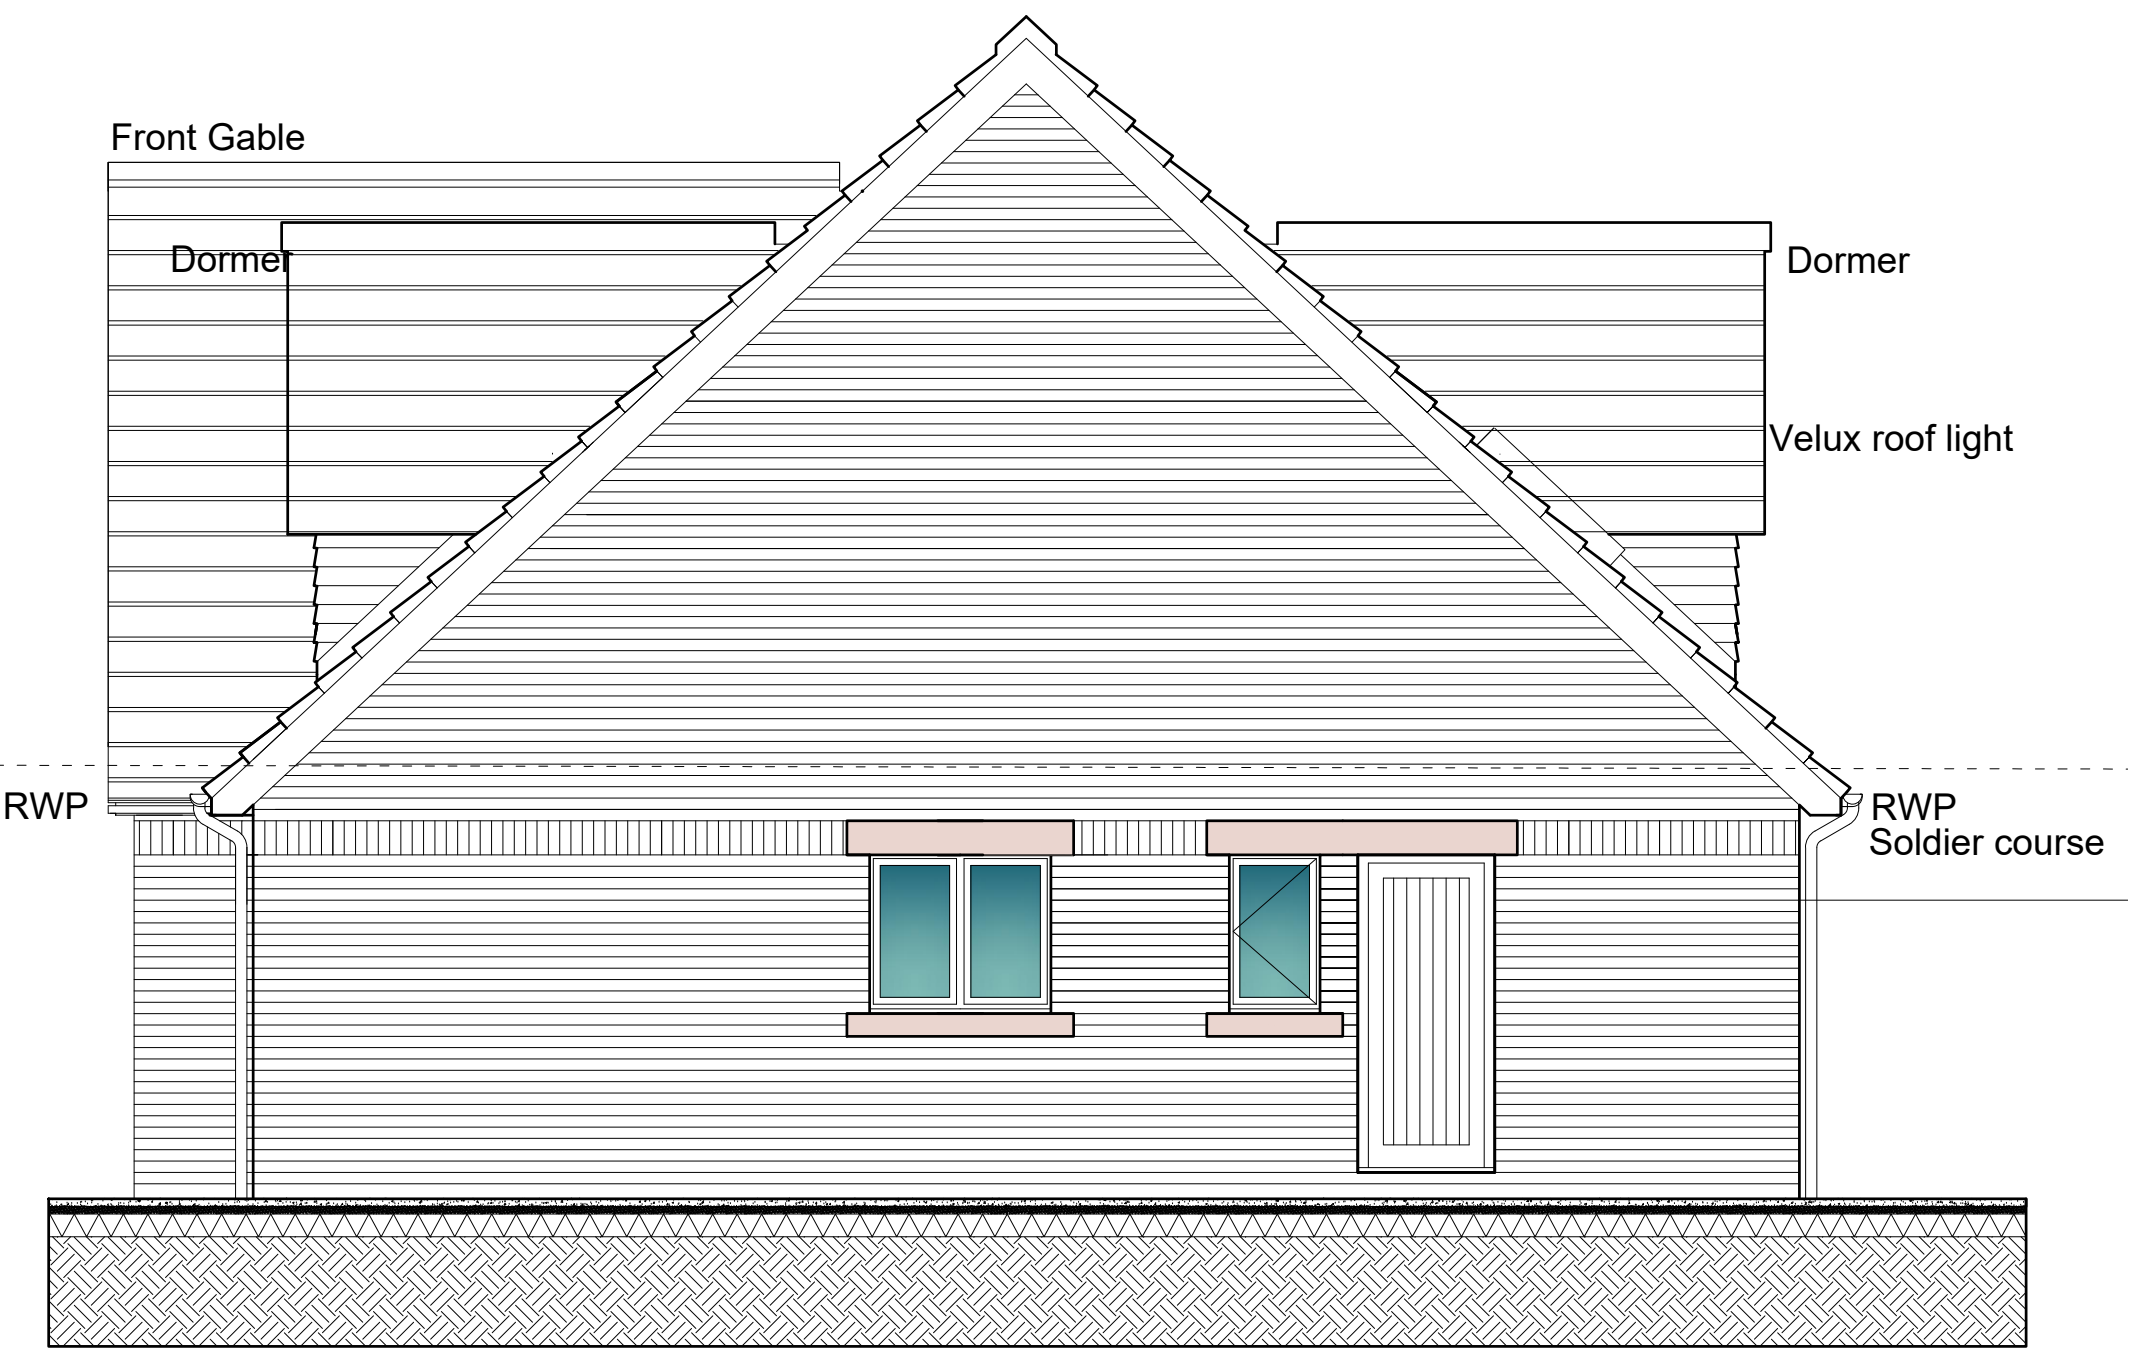

SCALE BAR 1/200 ORIGINAL DRAWING SIZE A3	0.0	2.0	4.0	6.0	8.0	10.0	12.0	14.0	16.0	18.0	20.0 metres	80.0 metres	70.0	60.0	50.0	40.0	30.0	20.0	10.0	0.0	SCALE BAR 1/500
SCALE BAR 1/100	0.0	1.0	2.0	3.0	4.0	5.0	6.0	7.0	8.0	9.0	10.0 metres	400.0 metres	350.0	300.0	250.0	200.0	150.0	100.0	50.0	0.0	SCALE BAR 1/2500
SCALE BAR 1/50	0.0	1.0	2.0	3.0	4.0	5.0 metres															

RESIDENTIAL DEVELOPMENT SCHOOL BROW/
 MORESBY PARKS ROAD MORESBY CUMBRIA CA28
 8UU for RAEMORE DEVELOPMENTS LIMITED.


TYPE 3 (H)
 THE WILTON

END ELEVATION

Scale: 1/50 @ A3
 Date: JULY 2019
 DWG No. 19/0218/39

REV 00/00/0000

Geoffrey Wallace Limited FCSD MCIAT
 Architectural Design and Technology
 Mobile 07816046756
 geoffreywallaceltd@gmail.com

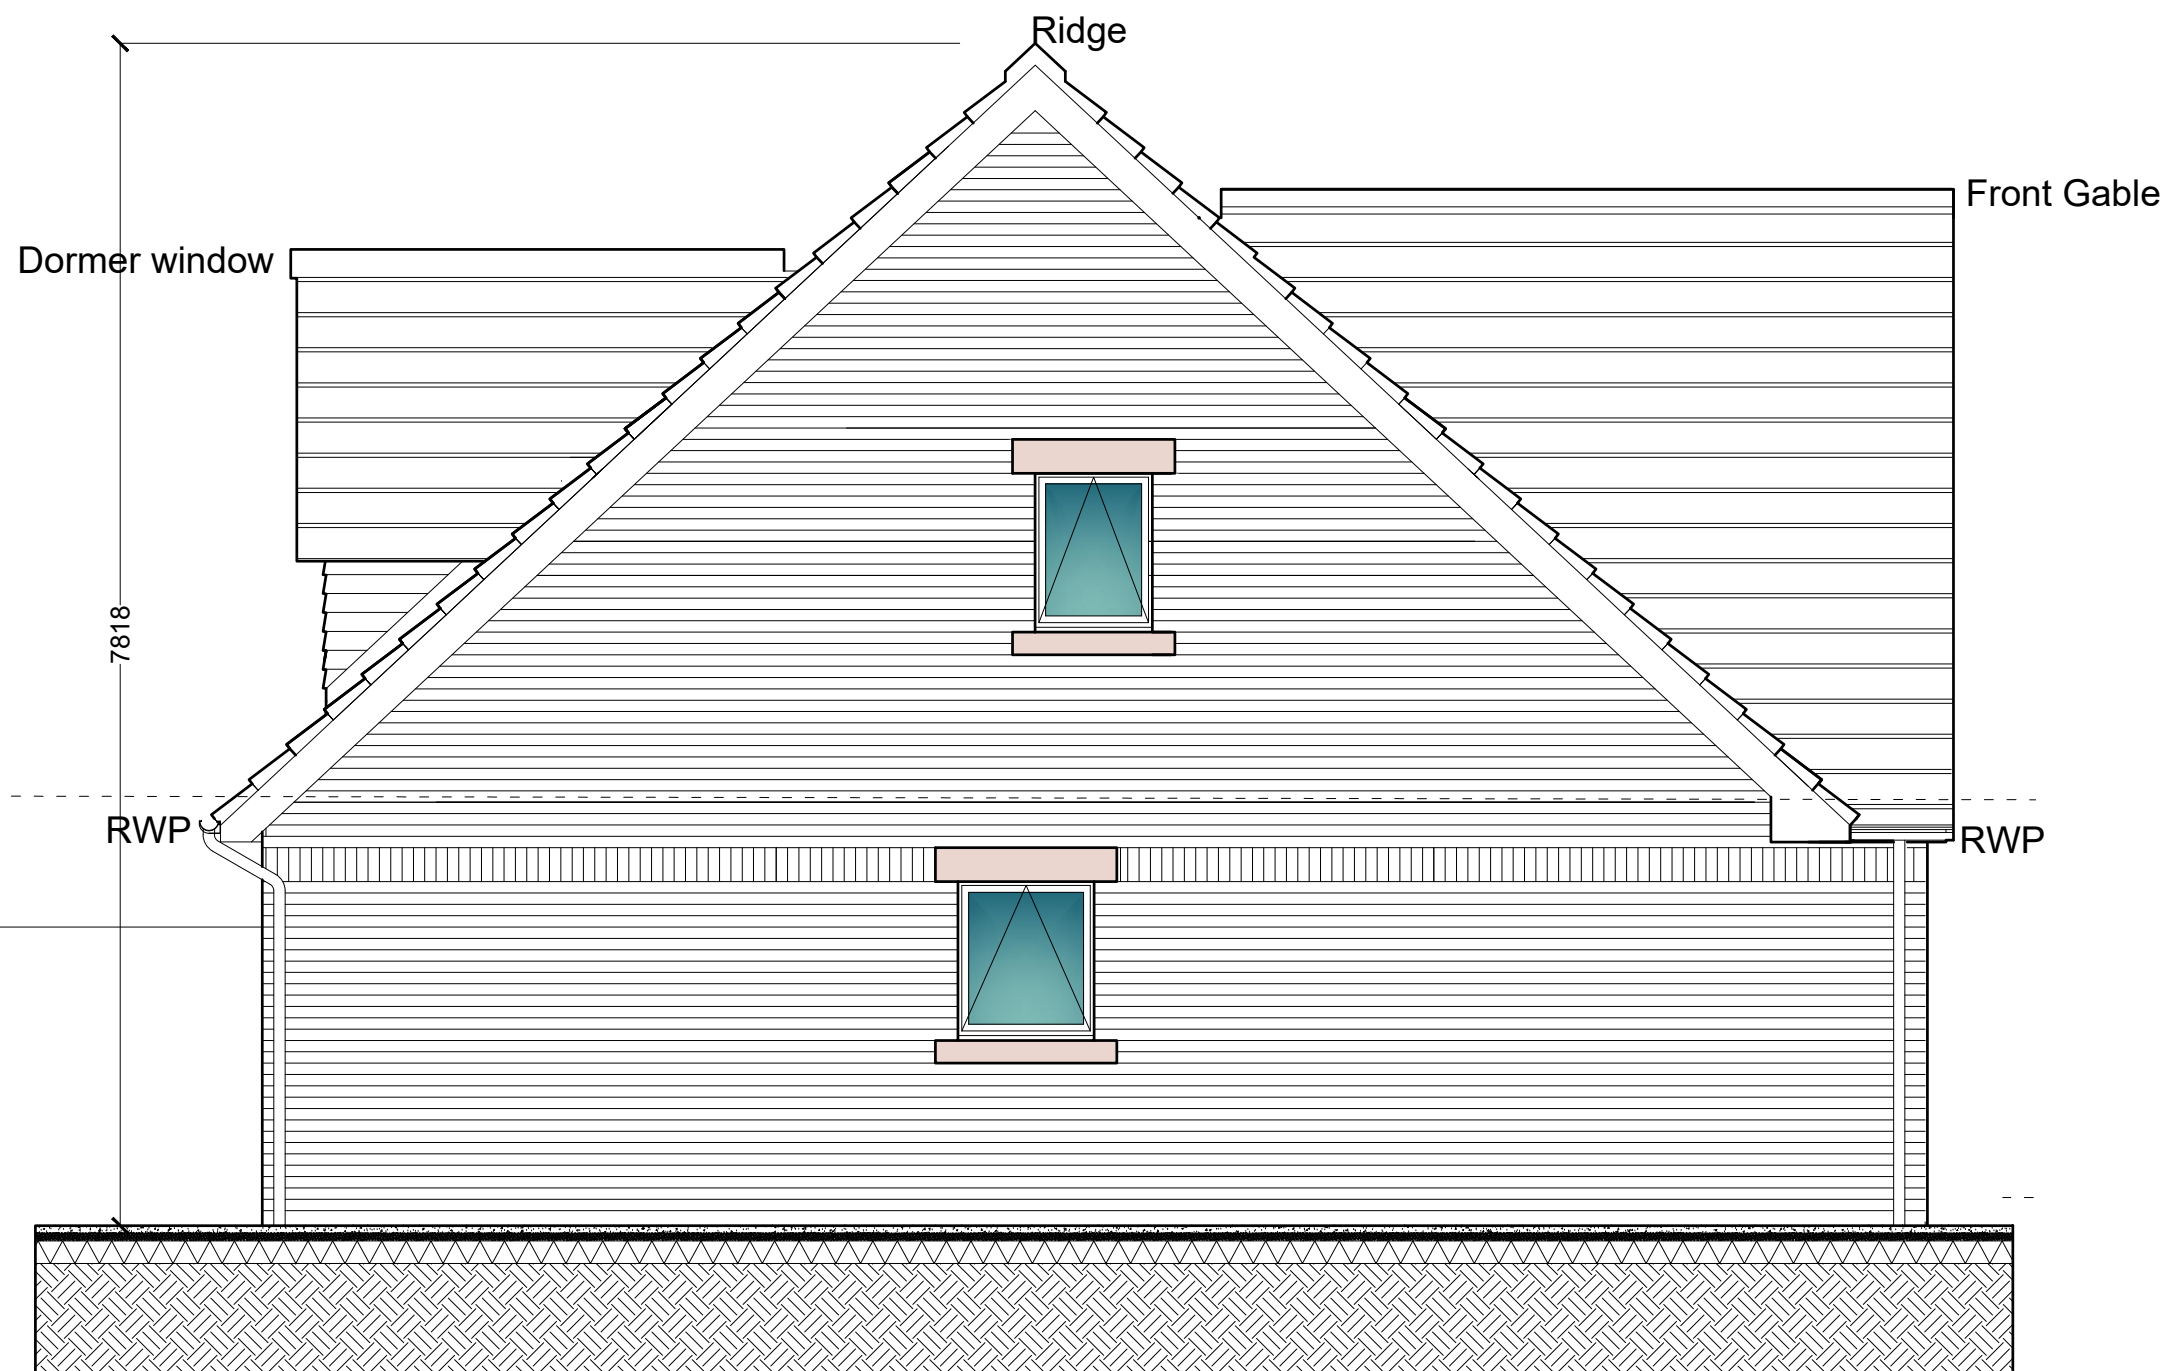

SCALE BAR 1/200 ORIGINAL DRAWING SIZE A3	0.0	2.0	4.0	6.0	8.0	10.0	12.0	14.0	16.0	18.0	20.0 metres	80.0 metres	70.0	60.0	50.0	40.0	30.0	20.0	10.0	0.0	SCALE BAR 1/500
SCALE BAR 1/100	0.0	1.0	2.0	3.0	4.0	5.0	6.0	7.0	8.0	9.0	10.0 metres	400.0 metres	350.0	300.0	250.0	200.0	150.0	100.0	50.0	0.0	SCALE BAR 1/2500
SCALE BAR 1/50	0.0	1.0	2.0	3.0	4.0	5.0 metres															

RESIDENTIAL DEVELOPMENT SCHOOL BROW/
 MORESBY PARKS ROAD MORESBY CUMBRIA CA28
 8UU for RAEMORE DEVELOPMENTS LIMITED.

TYPE 3 (H)
 THE WILTON

END ELEVATION

Scale: 1/50 @ A3
 Date: JULY 2019
 DWG No. 19/0218/40

REV 00/00/0000

Geoffrey Wallace Limited FCSD MCIAT
 Architectural Design and Technology
 Mobile 07816046756
 geoffreywallaceltd@gmail.com