

REVISIONS:		
Revision A	CS	23.01.2018
Design amendments		
Revision B	CS	31.01.2018
PLANNING ISSUE		
Revision C	PT	31.03.2020
Stonework replaced by Render		




**Front Elevation**  
 Scale 1:50 @ A1 / 1:100 @ A3  
 (Bay Window to Plot 1 only)




**Rear Elevation**  
 Scale 1:100 @ A1 / 1:200 @ A3




**Side Elevation**  
 Scale 1:100 @ A1 / 1:200 @ A3  
 (Bay Window to Plot 1 only)

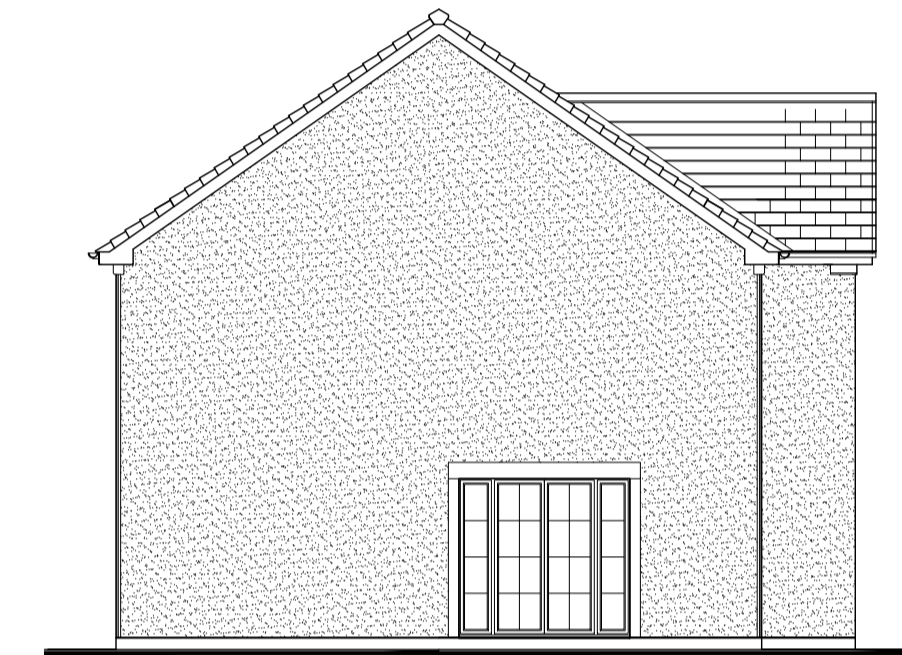

**Side Elevation**  
 Scale 1:100 @ A1 / 1:200 @ A3

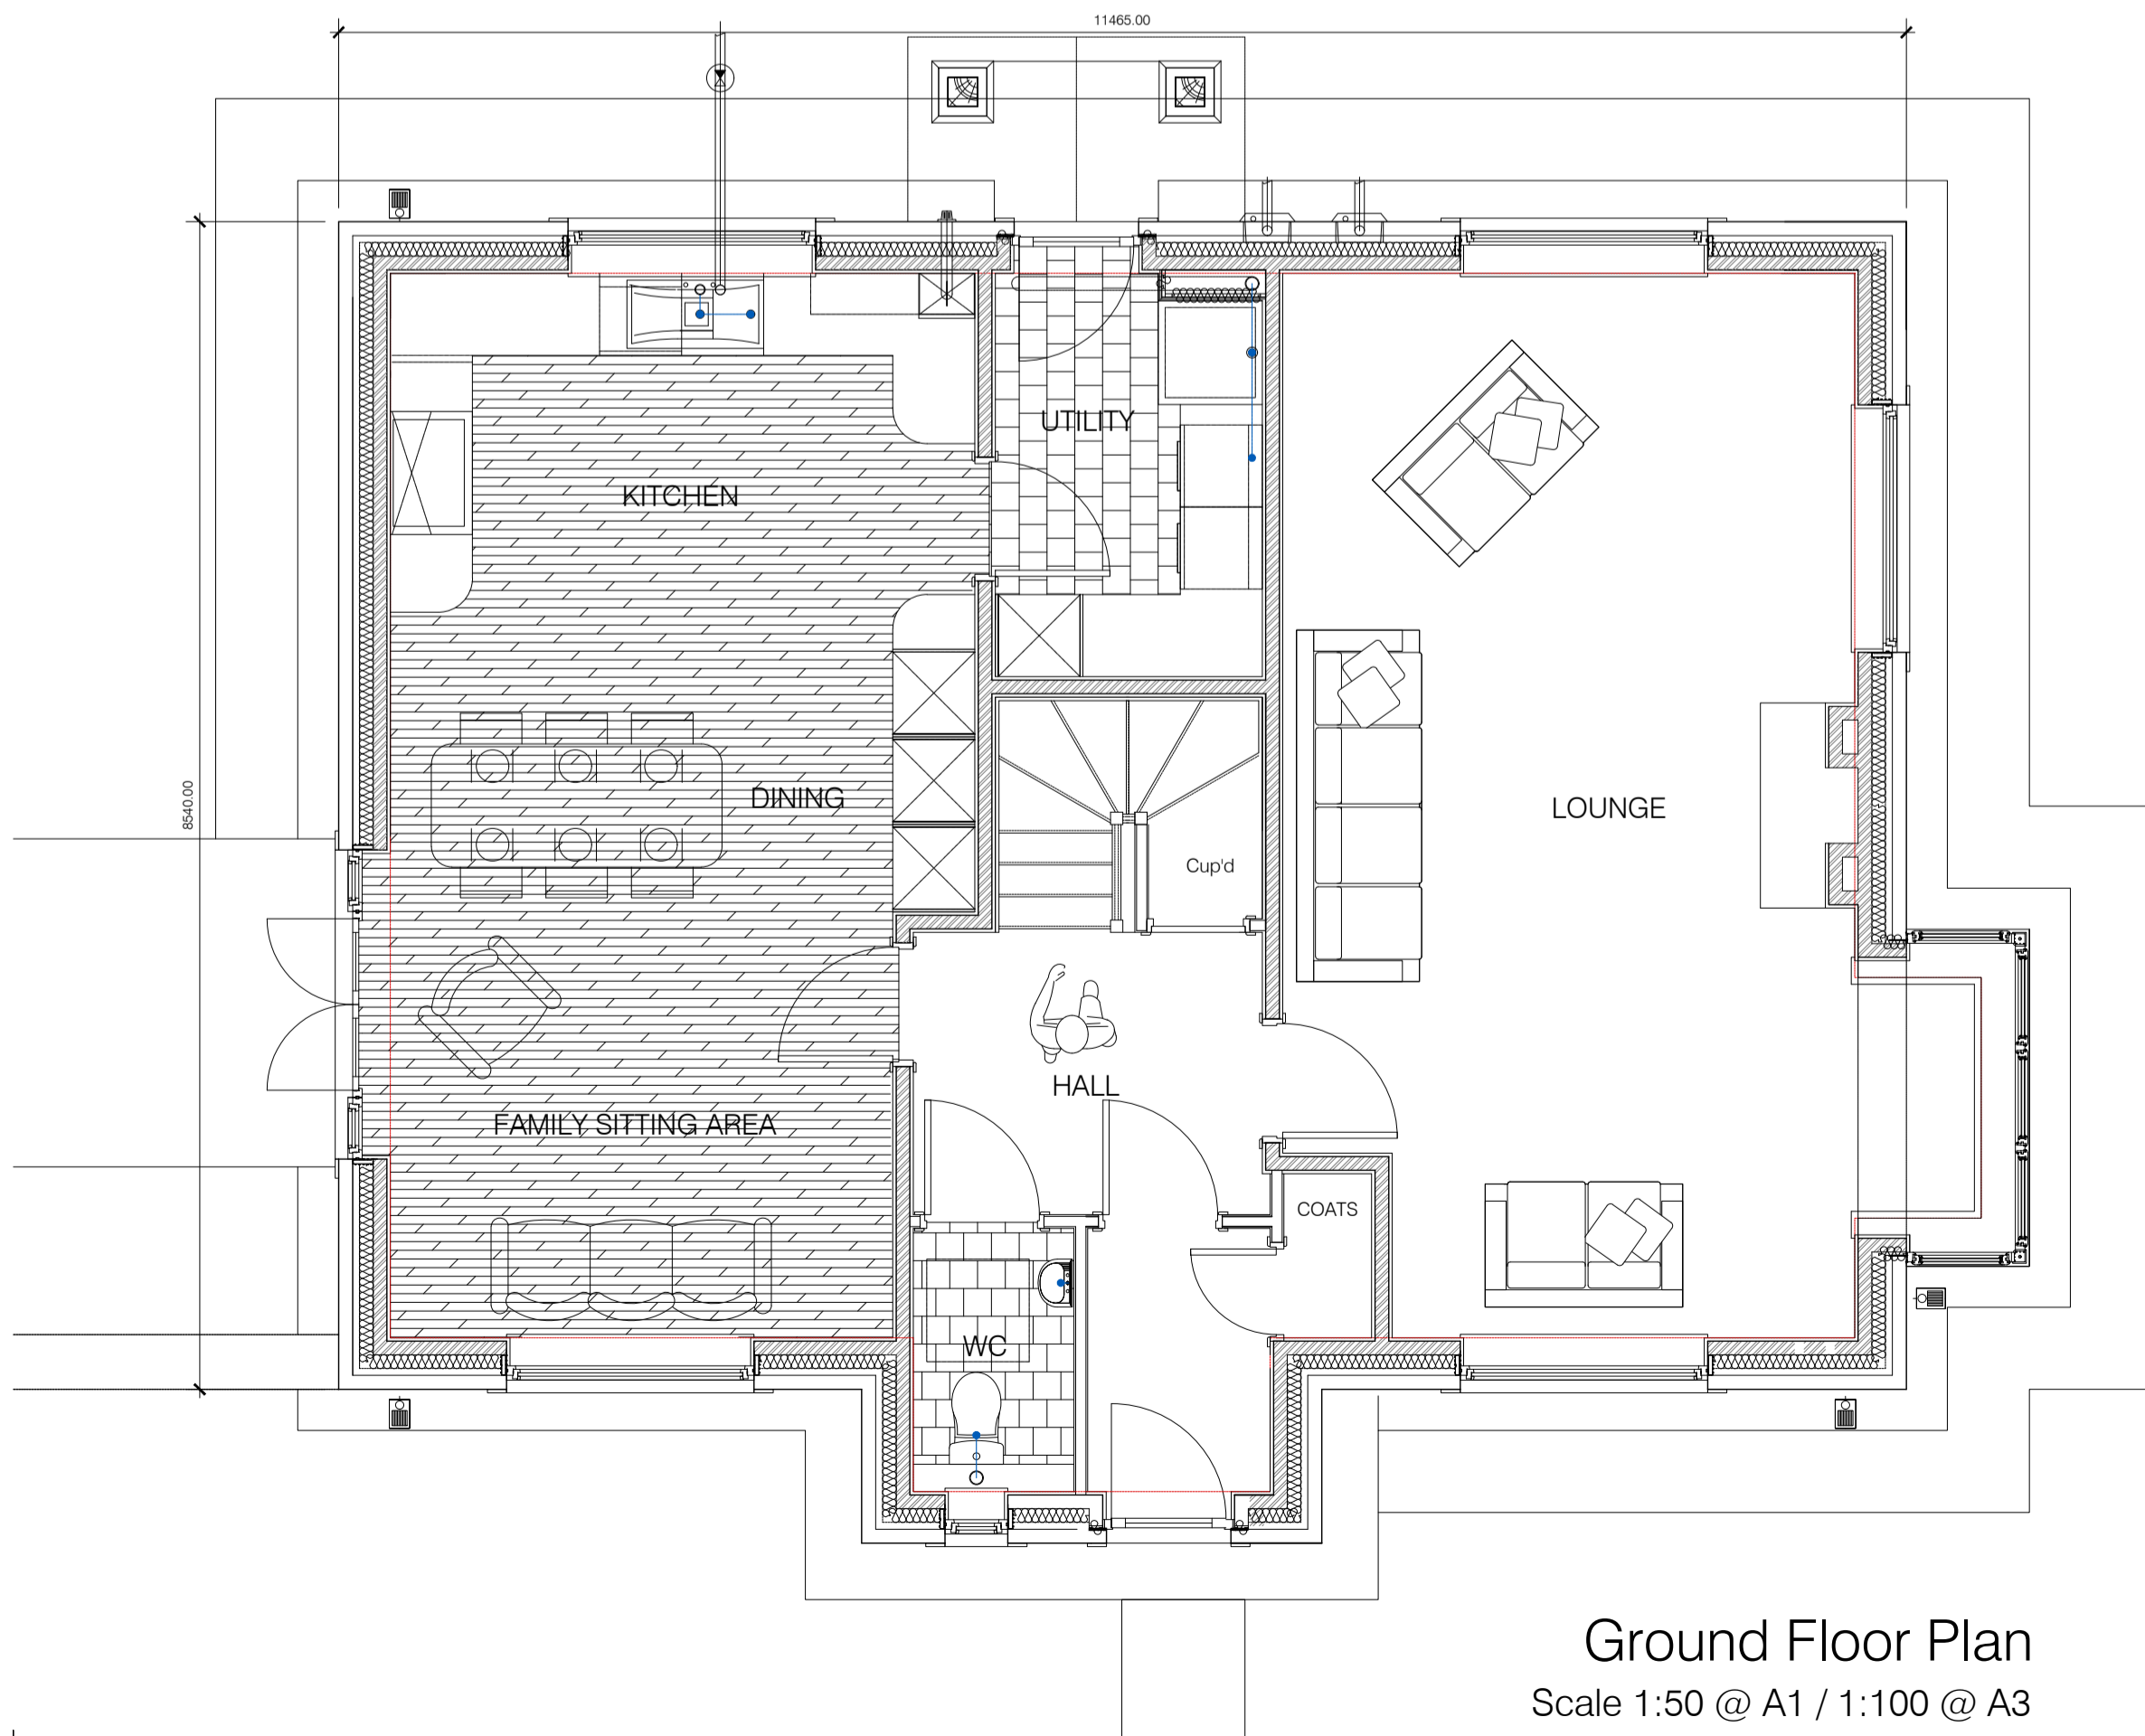

**Ground Floor Plan**  
 Scale 1:50 @ A1 / 1:100 @ A3

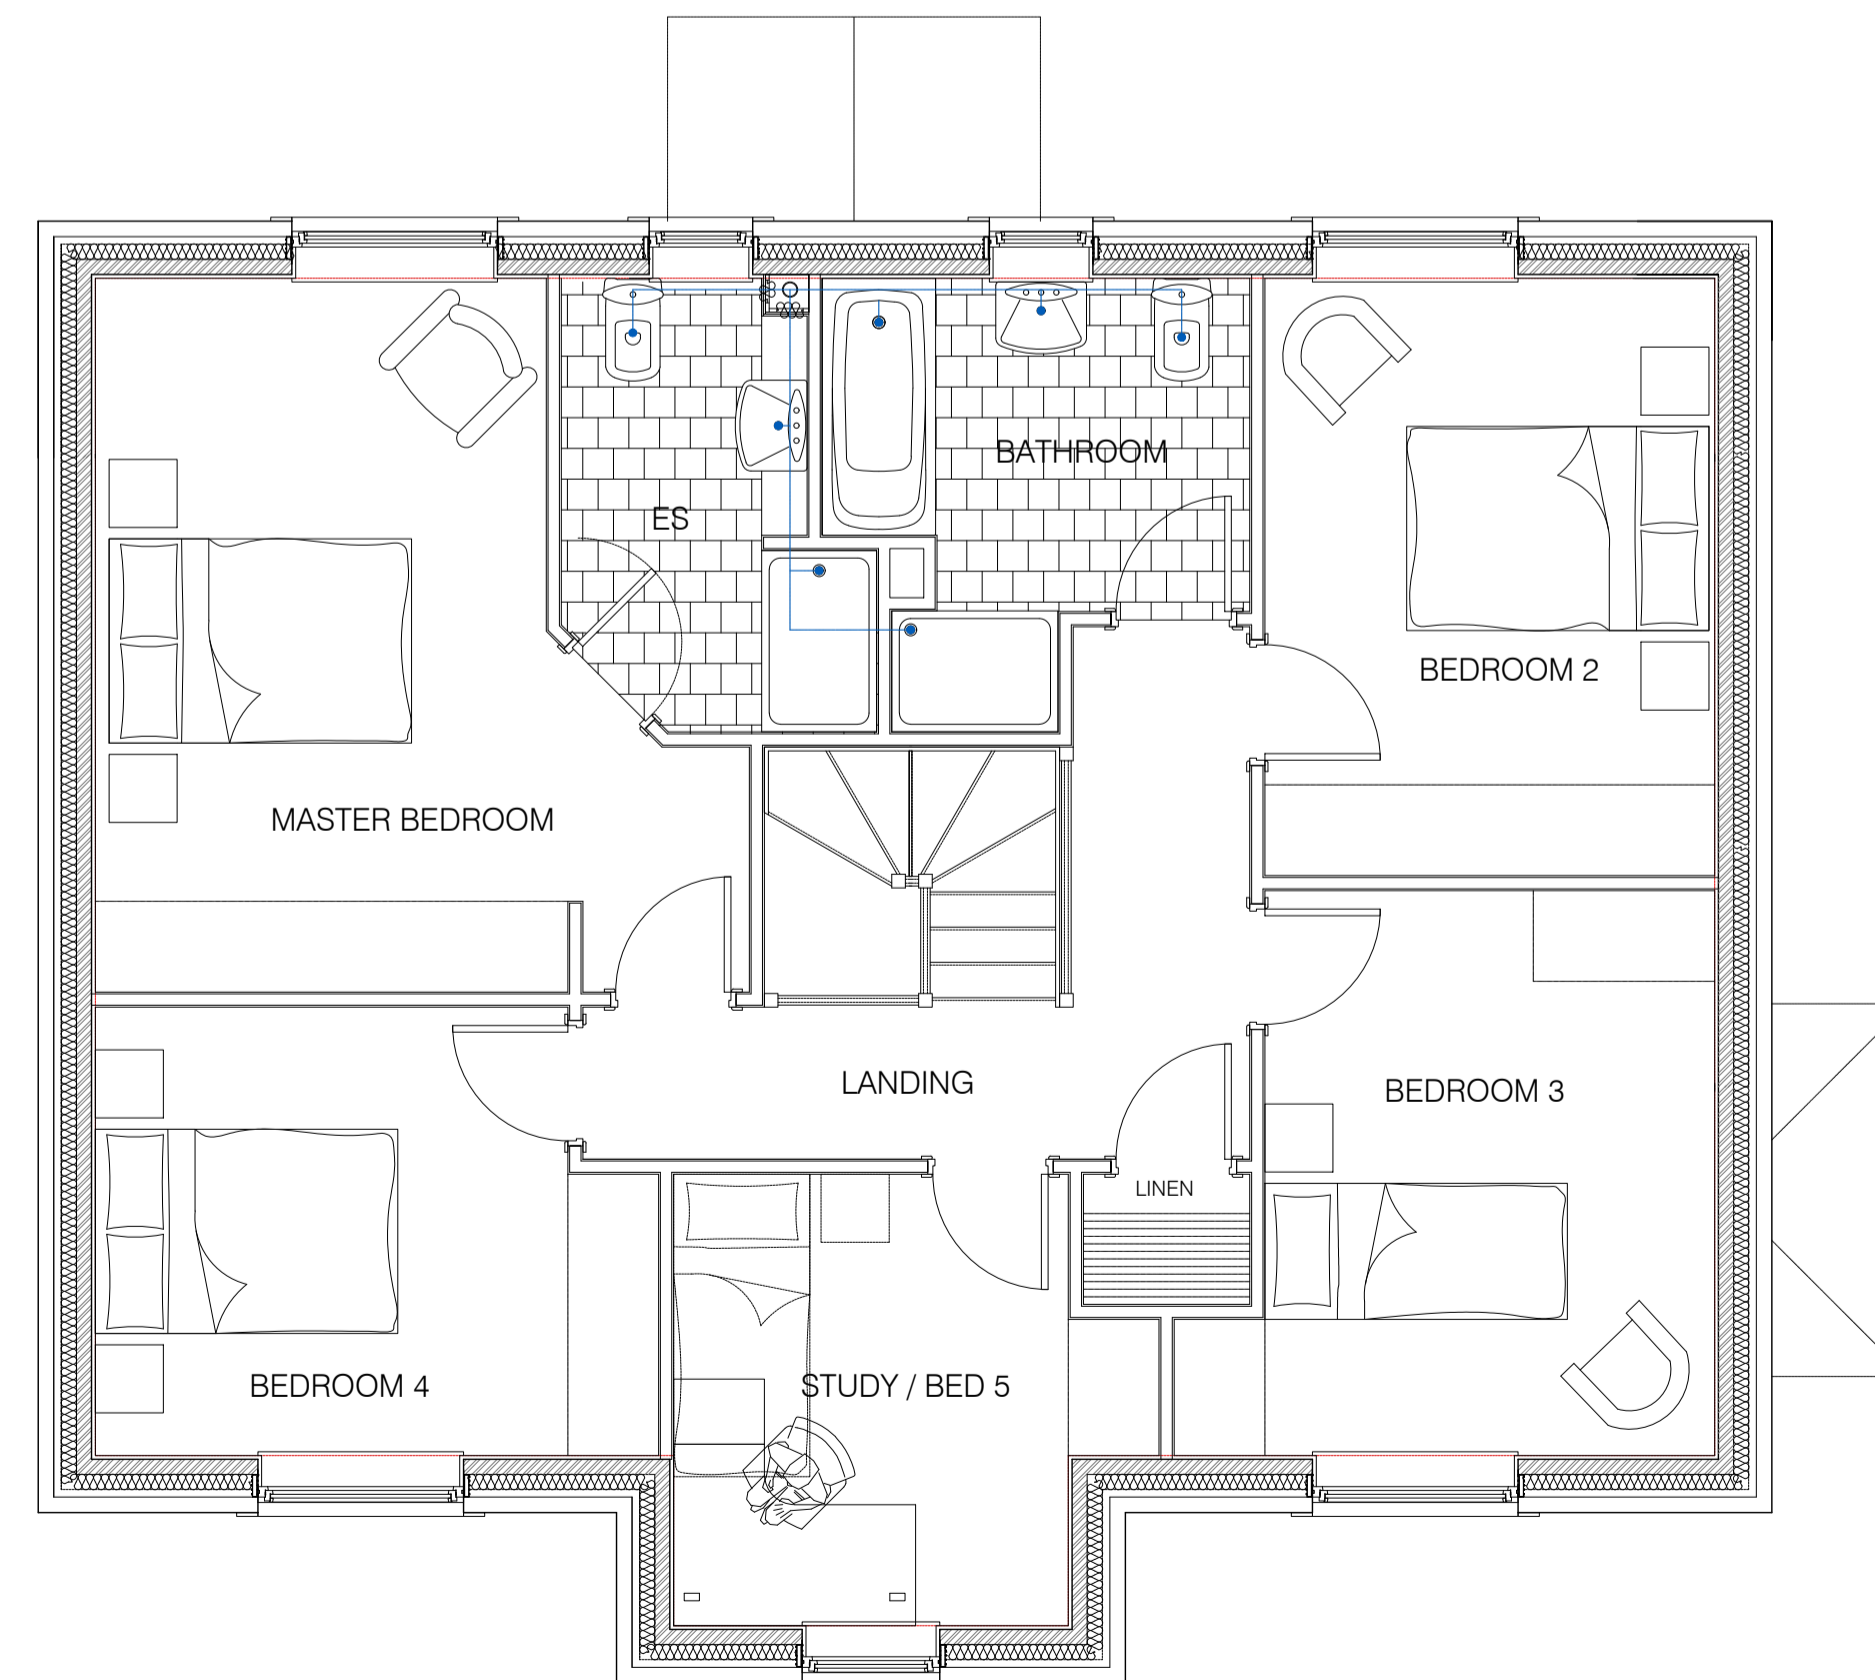

**First Floor Plan**  
 Scale 1:50 @ A1 / 1:100 @ A3

**MANNINGELLIOTT**  
 PARTNERSHIP  
 Chartered Architects &  
 Designers  
 Manelli House, Suite 1  
 Cooper Road, Penrith  
 Cumbria CA11 9BN  
 t: 01768 868 800  
 e: post@manning-elliott.co.uk  
 w: manning-elliott.co.uk

project title:  
**Proposed Housing Development**  
 Kirkland Road  
 Ennerdale Bridge

drawing title:  
**Ryedale Housetype (Rye)**  
 Plans & Elevations as Proposed

issue stage:  
**PLANNING ISSUE**

date: **JAN 18** drawn: **MH/CS** scale @ A1/A3:  
**AS SHOWN**

drawing number: <b>1722-PL314</b>	revision: <b>C</b>
--------------------------------------	-----------------------