




Existing vent extract
discharging at street level
(to be removed).

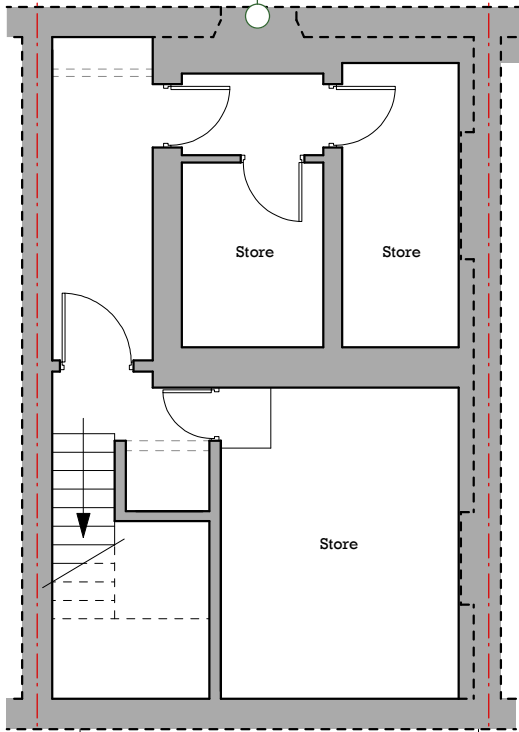

Existing Lower Ground Floor Plan
Scale 1:100 @ A3

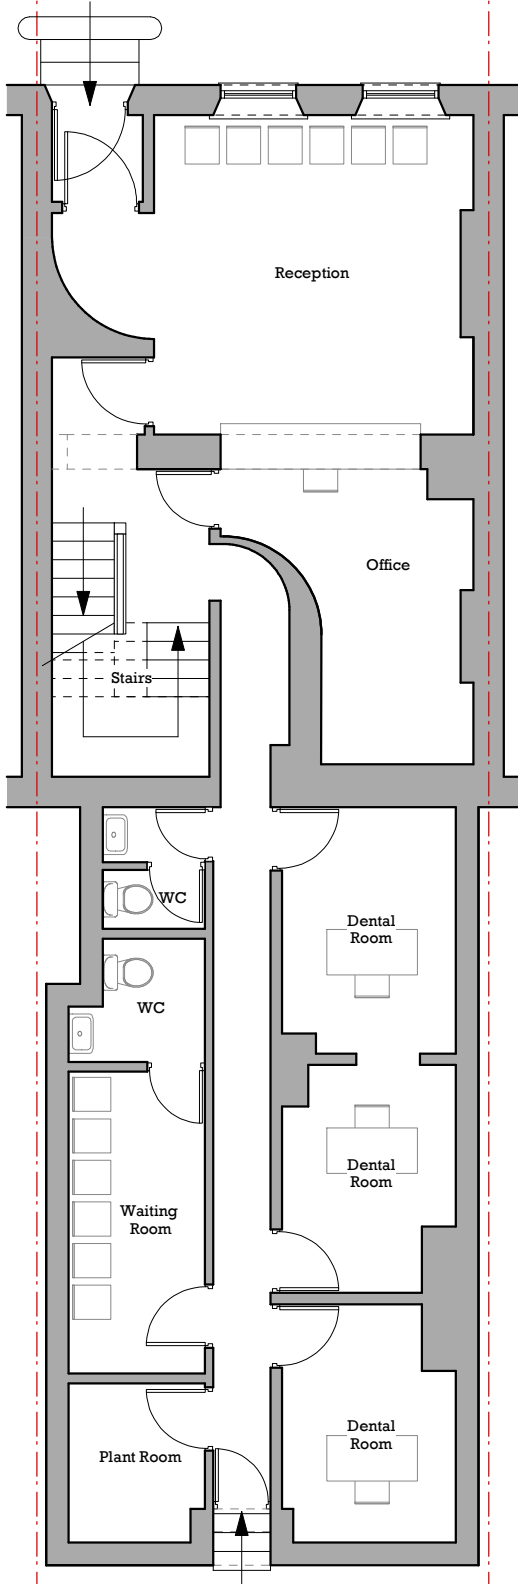

Existing Ground Floor Plan
Scale 1:100 @ A3

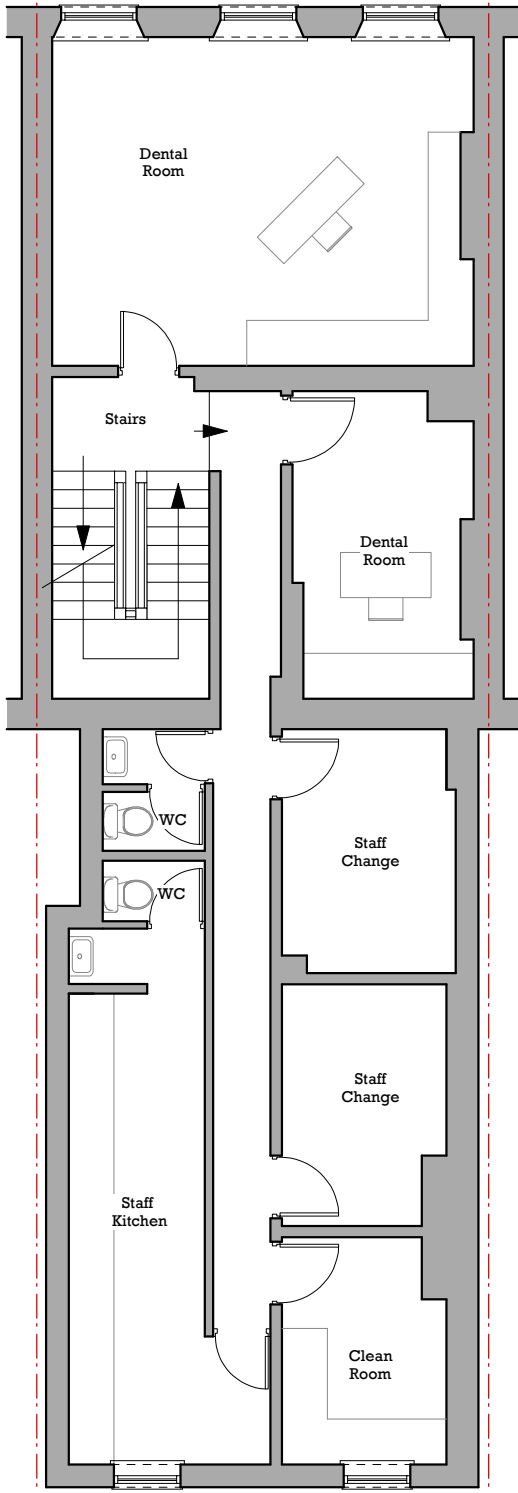

Existing First Floor Plan
Scale 1:100 @ A3

Please Note:
Drawings subject to relevant statutory approvals.
All dimensions to be checked on site. Do not scale from this drawing. Work to figured dimensions only.
© This drawing is copyright of MC Architecture + Design and may not be reproduced in any way without their specific permission.



MCA

MC Architecture + Design

☐ Preliminary

☐ Tender

☒ For Approval

☐ Construction

Client >

6 Scotch Street Limited

Project >

6 Scotch Street, Whitehaven, Cumbria, CA28 7BJ.

Drawing Title >

Existing Floor Plans_Sheet 1 of 2

Scale >

1:100 @ A3

Date >

Jul 2020

Drawing No. >

1920-009-02

Rev >

A