

Please Note:


Drawings subject to relevant statutory approvals.

All dimensions to be checked on site. Do not scale from this drawing. Work to figured dimensions only.

© This drawing is copyright of MC Architecture + Design and may not be reproduced in any way without their specific permission.



Existing Front Elevation A (Scotch Street)
Scale 1:100 @ A3

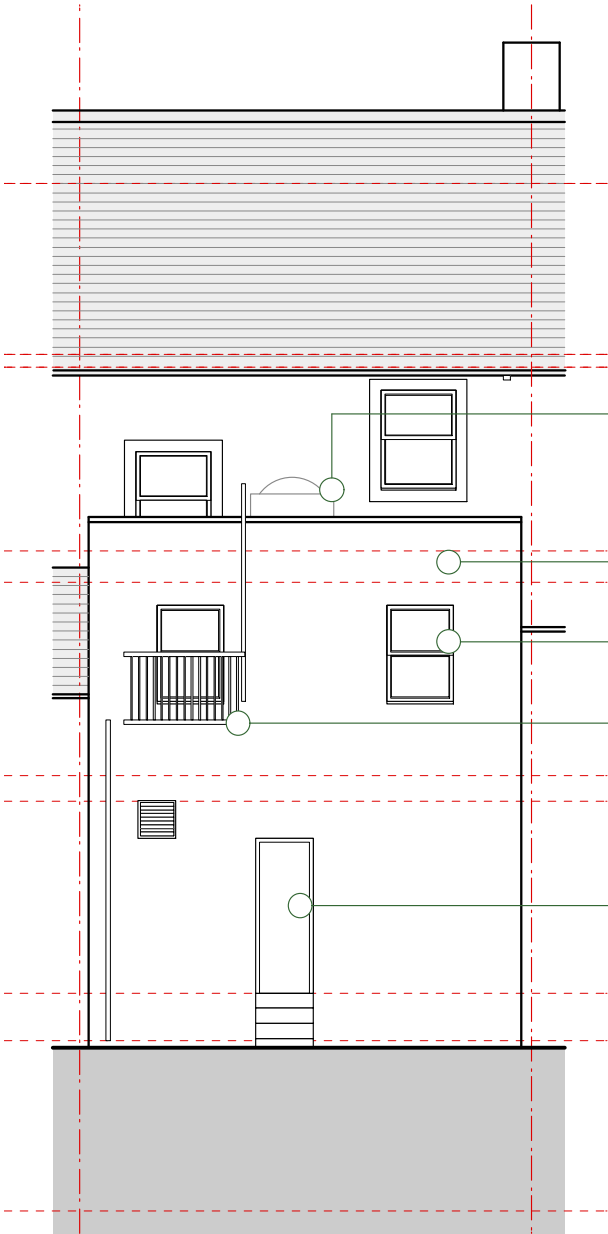

Existing Rear Elevation B (John's Lane)
Scale 1:100 @ A3

- Existing vent extract cowl (to be removed).
- Existing rough cast render.
- Existing timber sliding sash windows.
- Existing ladder access for maintenance of vent equipment (to be removed).
- Existing flush timber external door with painted finish.

MCA

MC Architecture + Design

<input type="checkbox"/> Preliminary	<input type="checkbox"/> Tender
<input checked="" type="checkbox"/> For Approval	<input type="checkbox"/> Construction

Client >

6 Scotch Street Limited

Project >

6 Scotch Street, Whitehaven, Cumbria, CA28 7BJ.

Drawing Title >

Existing Elevations_Sheet 1 of 2

Scale >

1:100 @ A3

Date >

Jul 2020

Drawing No. >

1920-009-04

Rev >

A