



Existing vent extract reinstated as window at highway level.

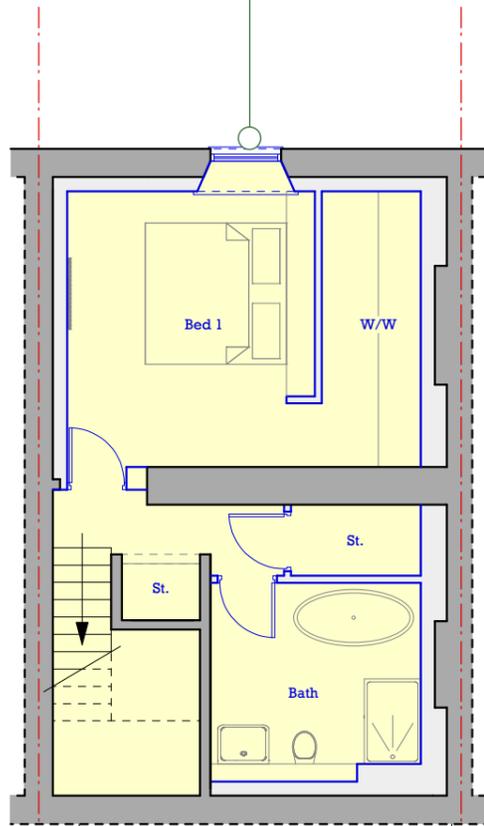


Proposed Lower Ground Floor Plan
Scale 1:100 @ A3

Access to Flats A, B & C

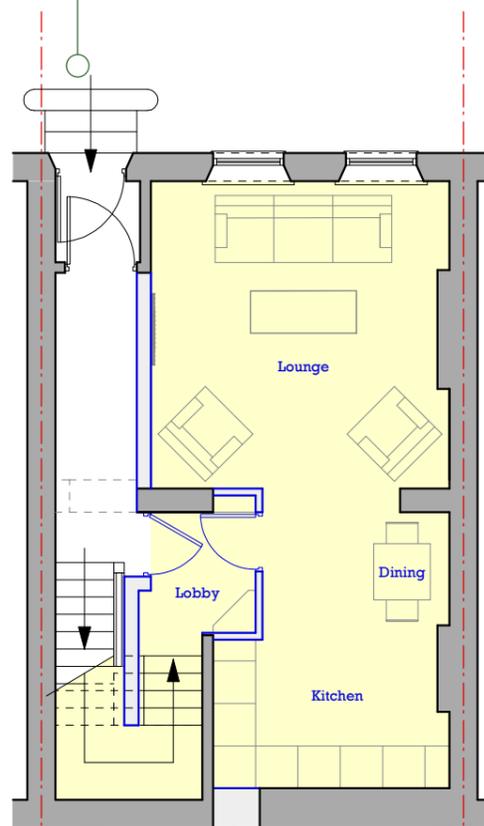

Access to Bin Store Access to Flat D

Proposed Ground Floor Plan
Scale 1:100 @ A3

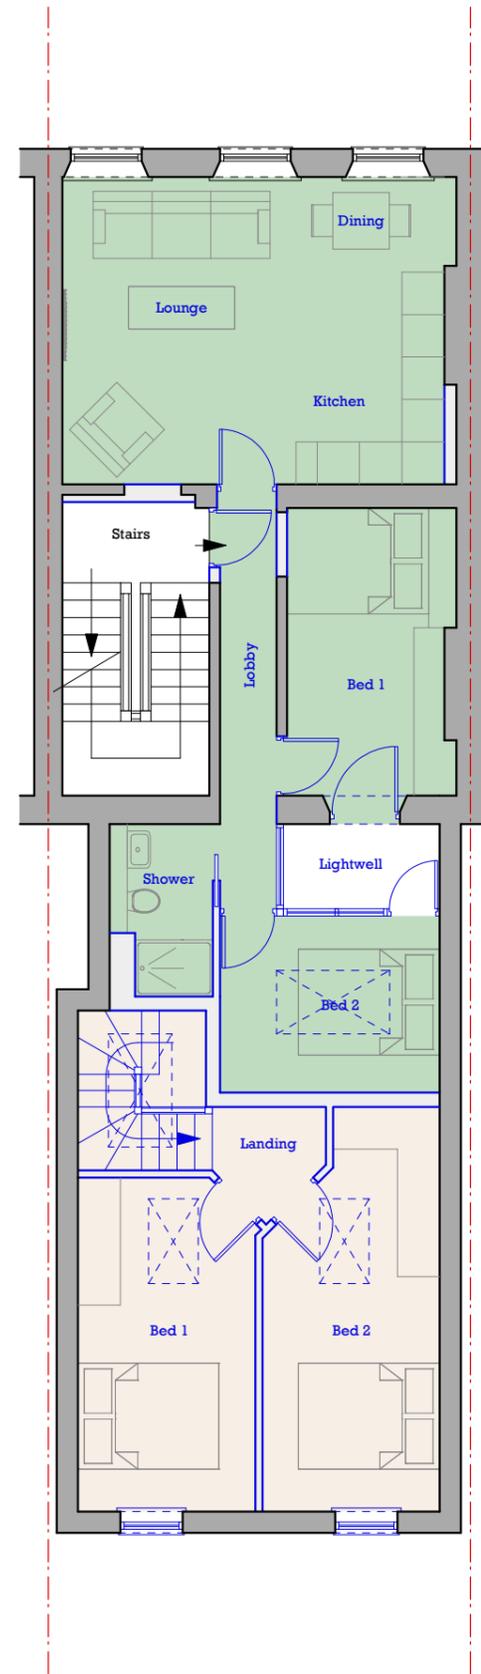

Proposed First Floor Plan
Scale 1:100 @ A3

Please Note:
Drawings subject to relevant statutory approvals.
All dimensions to be checked on site. Do not scale from this drawing. Work to figured dimensions only.
© This drawing is copyright of MC Architecture + Design and may not be reproduced in any way without their specific permission.



- Proposed Flat A**
1 Bed - 84 sqm
- Proposed Flat B**
2 Bed - 52 sqm
- Proposed Flat C**
2 Bed - 64 sqm
- Proposed Flat D**
2 Bed - 71 sqm

MCA
MC Architecture + Design

- Preliminary Tender
- For Approval Construction

Client >
6 Scotch Street Limited

Project >
6 Scotch Street, Whitehaven, Cumbria, CA28 7BJ.

Drawing Title >
Proposed Floor Plans_Sheet 1 of 2

Scale > **1:100 @ A3** Date > **Jul 2020**

Drawing No. > **1920-009-10** Rev > **A**