

Please Note:

Drawings subject to relevant statutory approvals.

All dimensions to be checked on site. Do not scale from this drawing. Work to figured dimensions only.


C: This drawing is copyright of MC Architecture + Design and may not be reproduced in any way without their specific permission.




 **Proposed Flat A**
1 Bed - 84 sqm

 **Proposed Flat B**
2 Bed - 52 sqm


 **Proposed Flat C**
2 Bed - 64 sqm

 **Proposed Flat D**
2 Bed - 71 sqm


Conservation area
plateau rooflights.

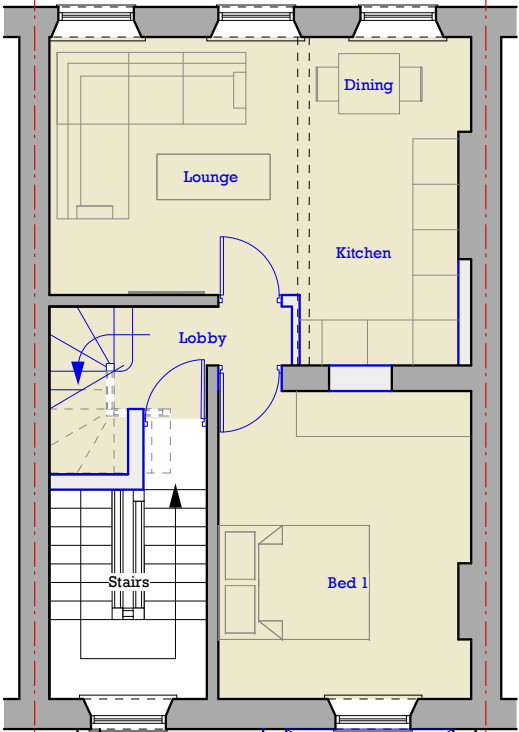

Proposed Second Floor Plan
Scale 1:100 @ A3

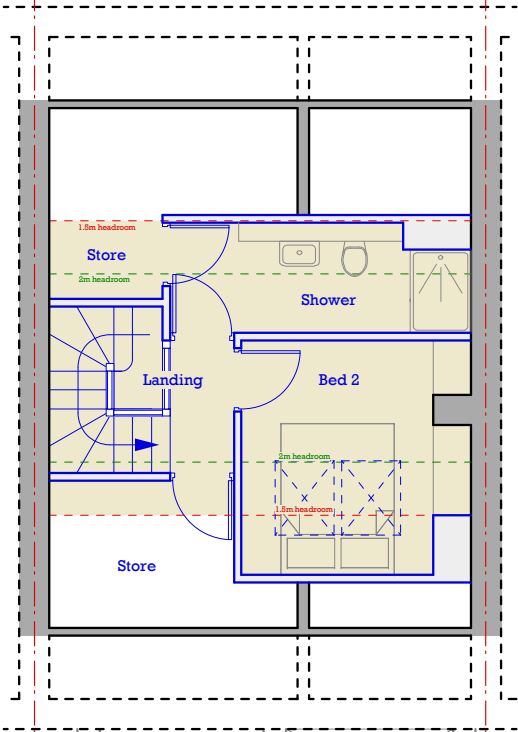

Proposed Loft Floor Plan
Scale 1:100 @ A3

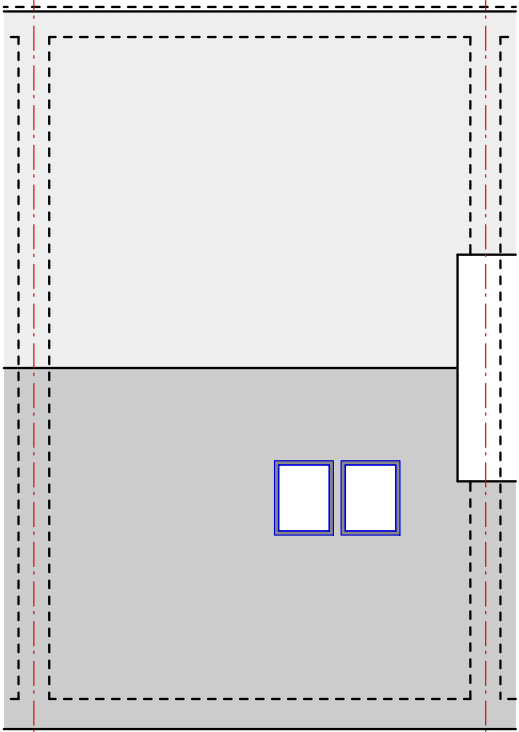

Proposed Roof Plan
Scale 1:100 @ A3

MCA

MC Architecture + Design

☐ Preliminary

☐ Tender

☒ For Approval

☐ Construction

Client >

6 Scotch Street Limited

Project >

6 Scotch Street, Whitehaven, Cumbria,
CA28 7BJ.

Drawing Title >

Proposed Floor Plans_Sheet 2 of 2

Scale >

1:100 @ A3

Date >

Jul 2020

Drawing No. >

1920-009-11

Rev >

A