

Please Note:


Drawings subject to relevant statutory approvals.

All dimensions to be checked on site. Do not scale from this drawing. Work to figured dimensions only.

C: This drawing is copyright of MC Architecture + Design and may not be reproduced in any way without their specific permission.



Proposed Front Elevation A (Scotch Street)
Scale 1:100 @ A3

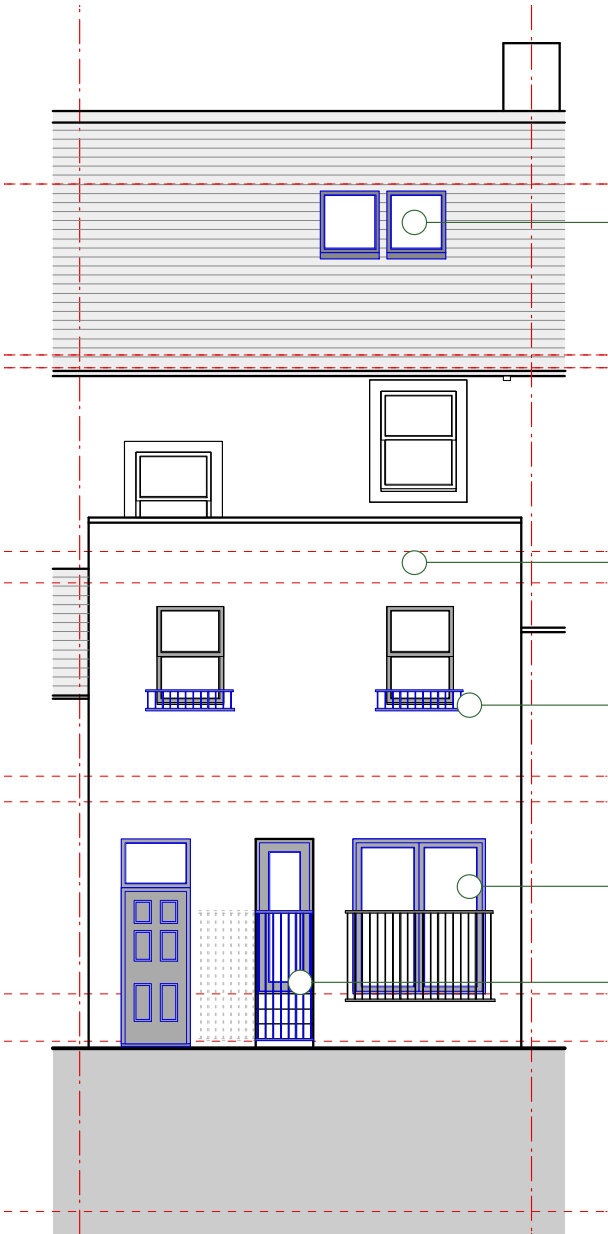

Proposed Rear Elevation B (John's Lane)
Scale 1:100 @ A3

Proposed conservation area
rooflights.

Existing rough cast render to be
painted.

Proposed iron flower boxes.

Proposed timber glazed doorwith
iron rail juliet balcony at ground floor
level.

Proposed timber glazed entrance
door. Iron gate at entrance to recess.

MCA
MC Architecture + Design

☐ Preliminary ☐ Tender
☐ For Approval ☐ Construction

Client >
6 Scotch Street Limited

Project >
6 Scotch Street, Whitehaven, Cumbria,
CA28 7BJ.

Drawing Title >
Proposed Elevations_Sheet 1 of 2

Scale >
1:100 @ A3

Date >
Jul 2020

Drawing No. >
1920-009-20

Rev > **A**