



REAR ELEVATION

 


ROOF PLAN

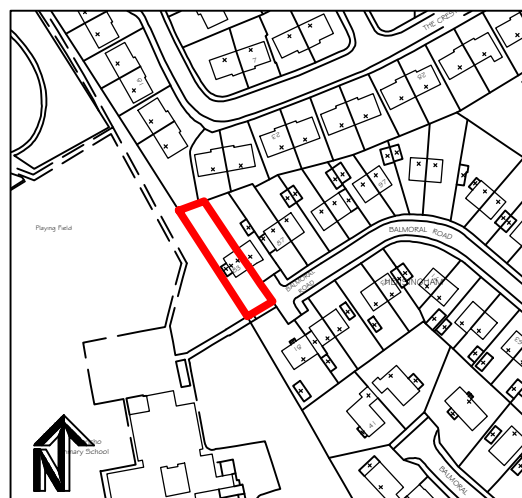

LOCATION PLAN -
Scale 1:2500

Client: Mr & Mrs Farrer
Address: 83 Balmoral Road, Whitehaven, CA28 6UZ
Scheme: Detached Garage
Drawing: Location, Proposed Site Plan & Layouts
Scale: 1:50 (As Shown)
Date: August 2020
Drawing No: 1/001

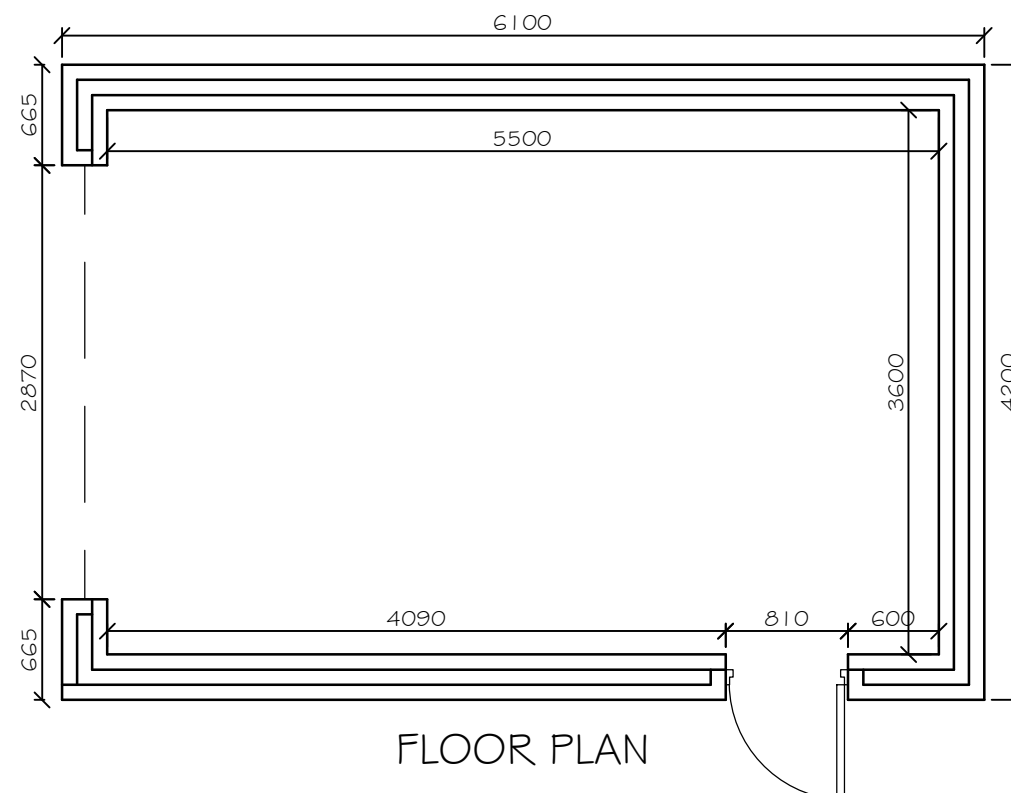

FLOOR PLAN

