



LOCATION PLAN - Scale 1:2500

Client: Mr & Mrs D Gilmour
 Address: Easterly, South View Road, Whitehaven, CA28 6EH
 Scheme: Side Extension
 Drawing: Location, Existing & Proposed Site Layouts
 Scale: 1:100
 Date: March 2021
 Drawing No: 1/001A

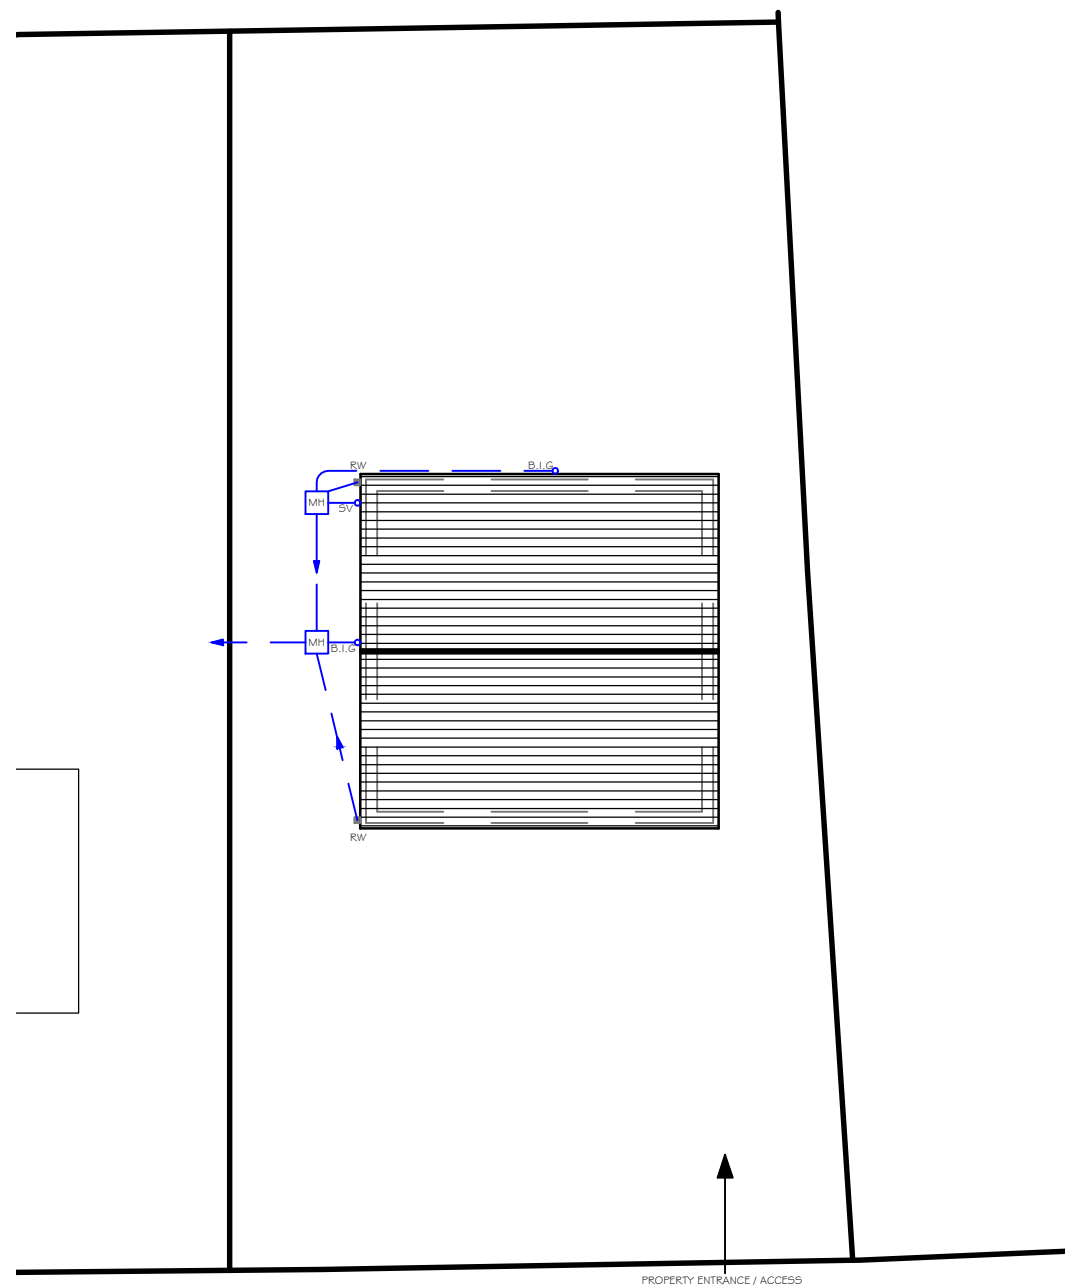

EXISTING ROOF PLAN / SITE LAYOUT
 Scale 1:200

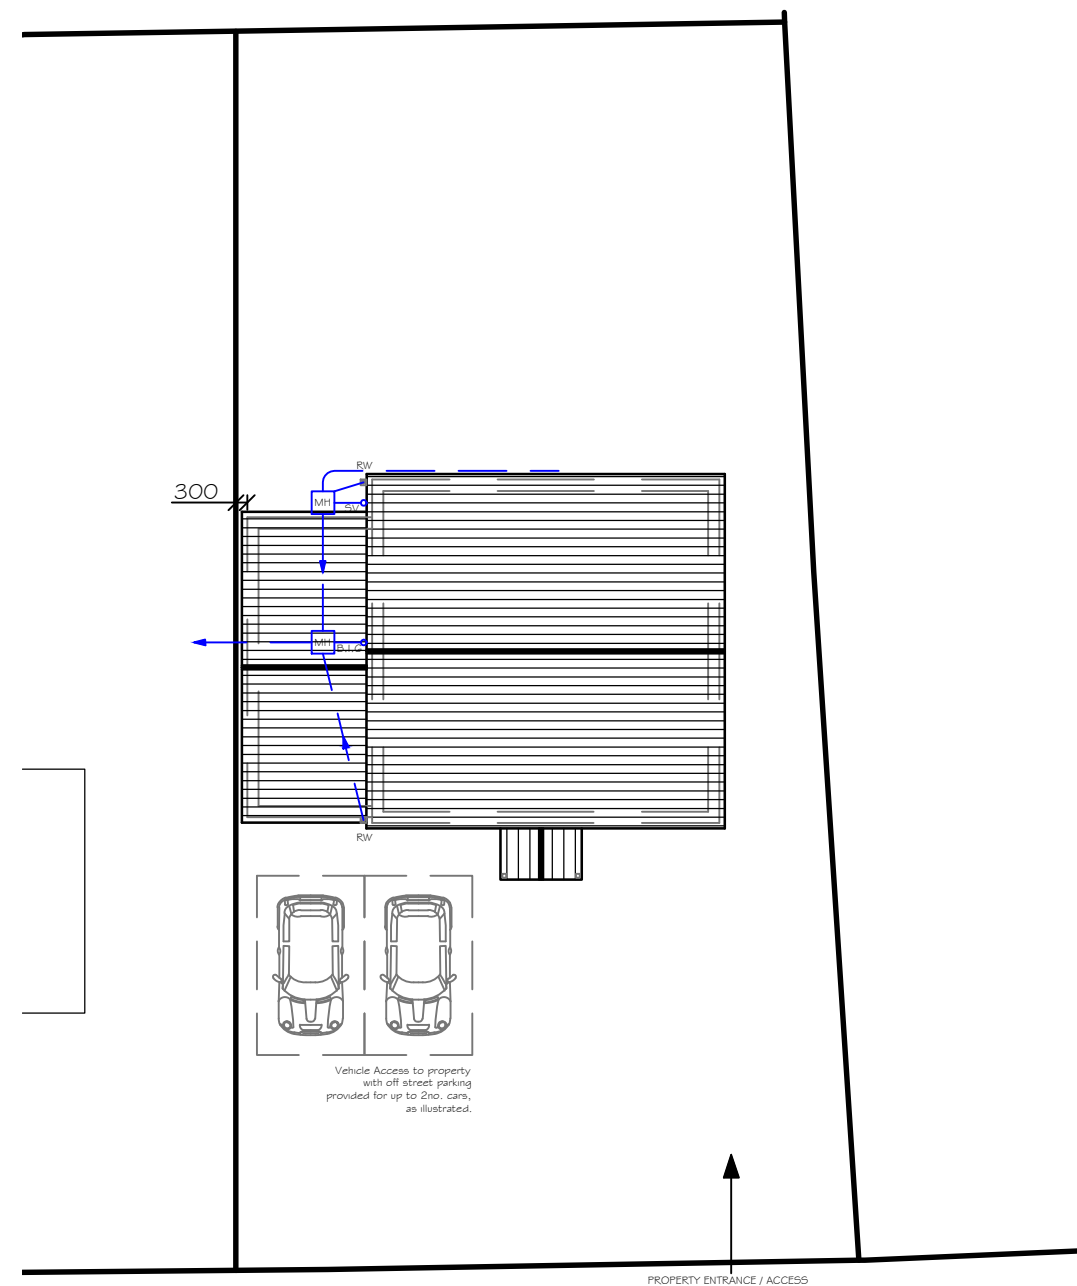


PROPOSED ROOF PLAN / SITE LAYOUT
 Scale 1:200




EXISTING FRONT ELEVATION




EXISTING REAR ELEVATION

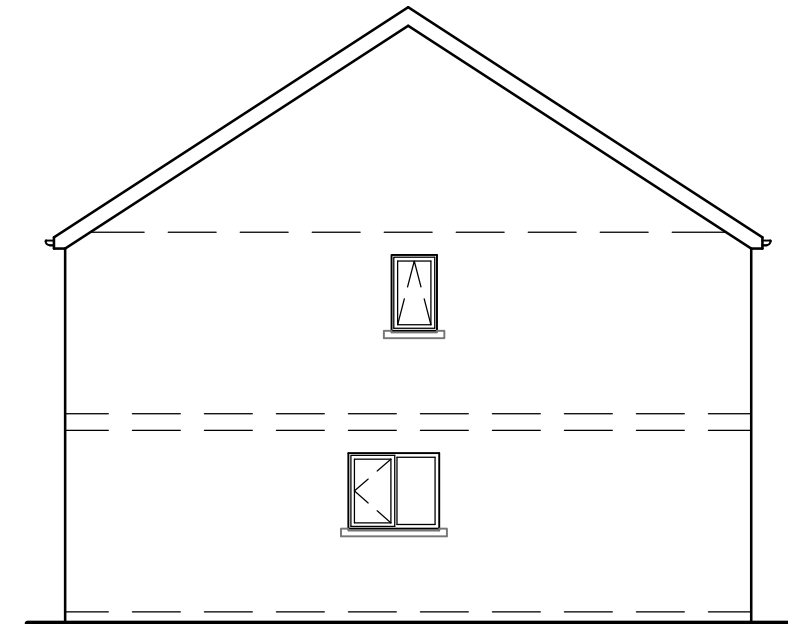


EXISTING SIDE ELEVATION

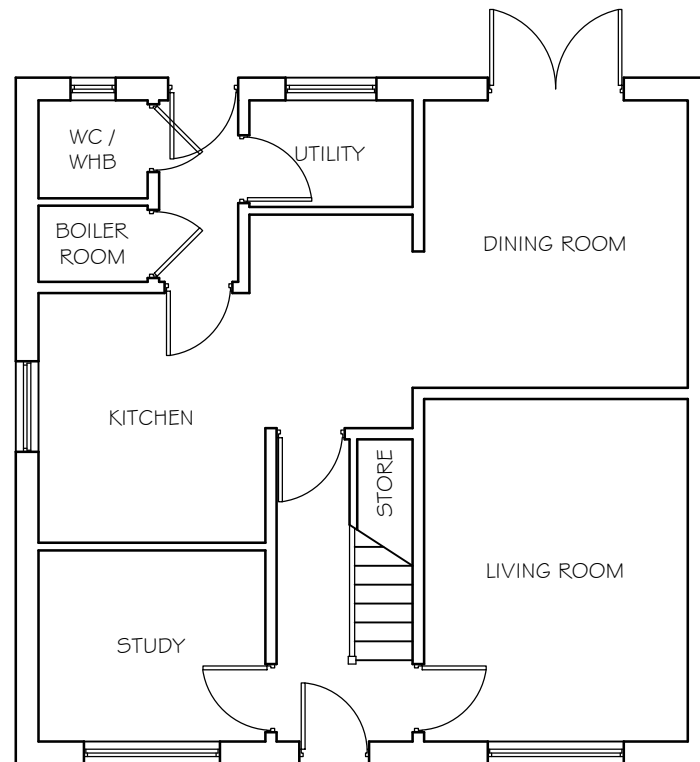

EXISTING GROUND FLOOR

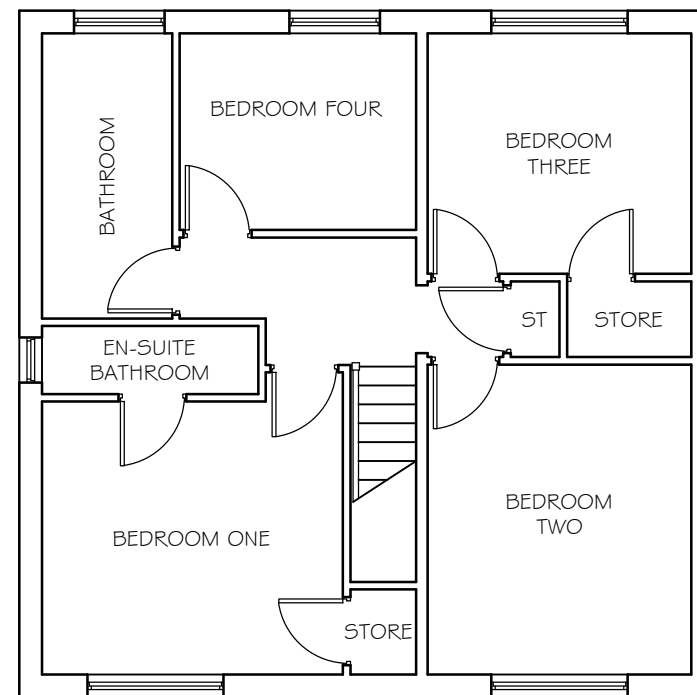

EXISTING FIRST FLOOR

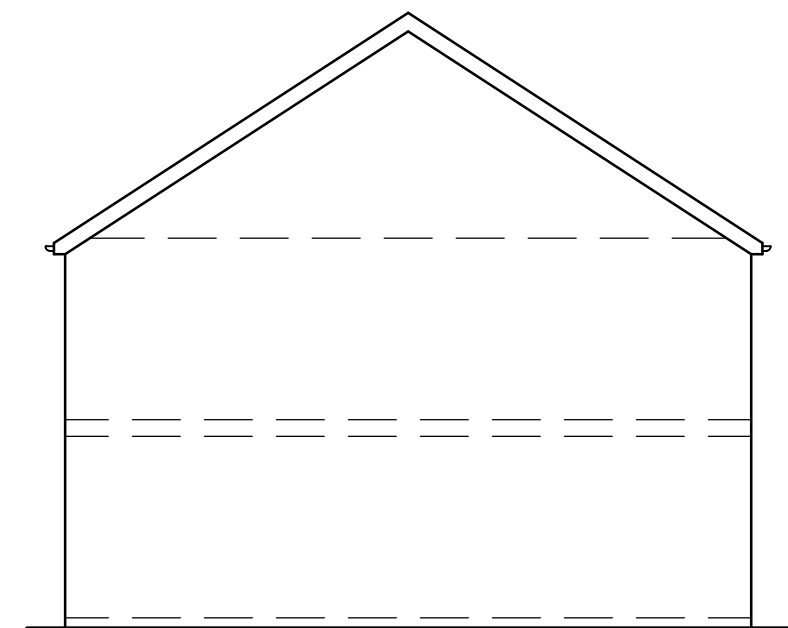


EXISTING SIDE ELEVATION




PROPOSED FRONT ELEVATION




PROPOSED REAR ELEVATION

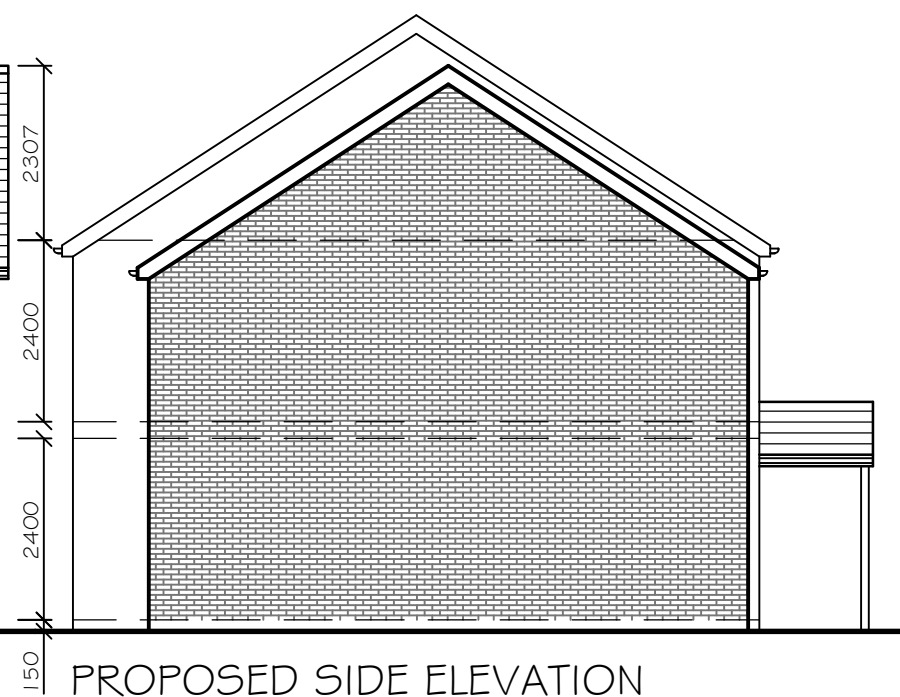


PROPOSED SIDE ELEVATION

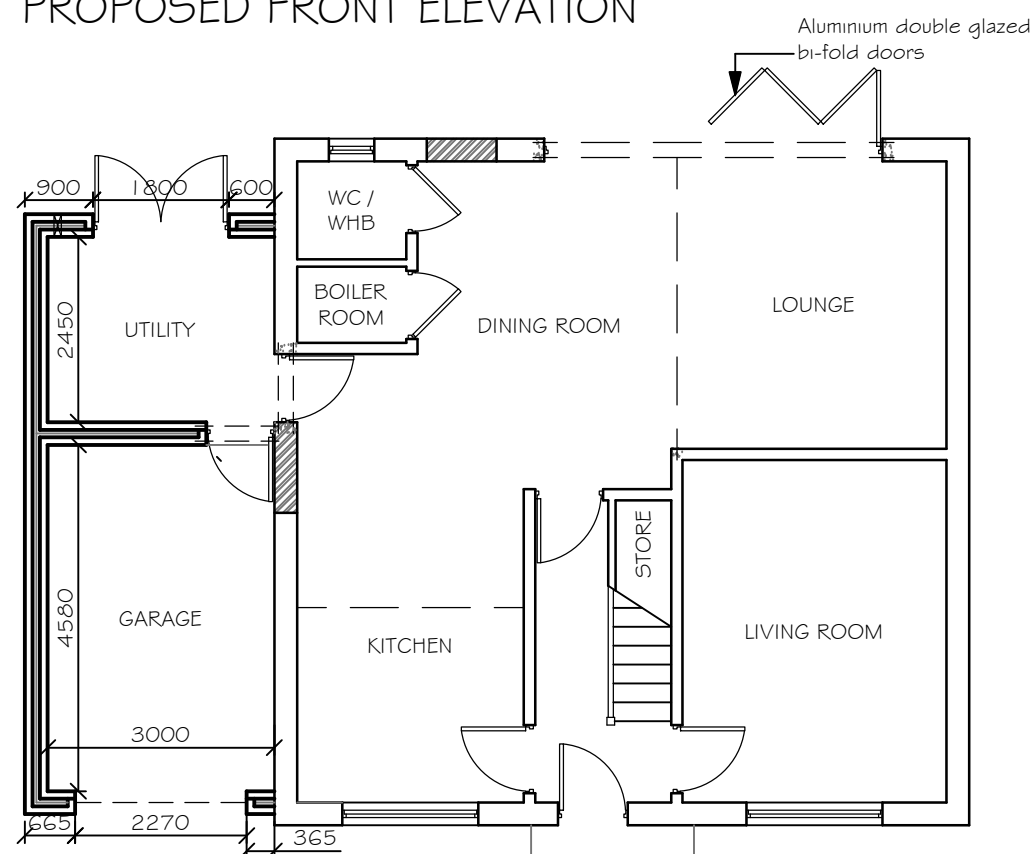

PROPOSED GROUND FLOOR

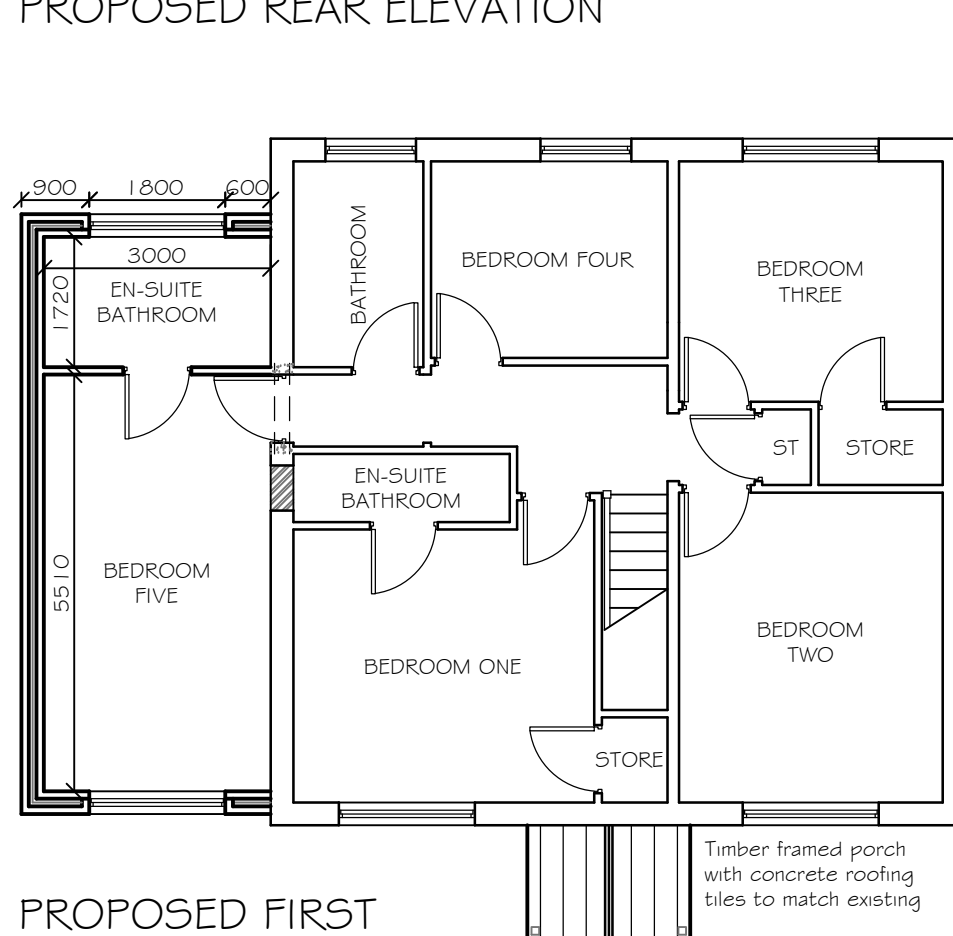

PROPOSED FIRST FLOOR

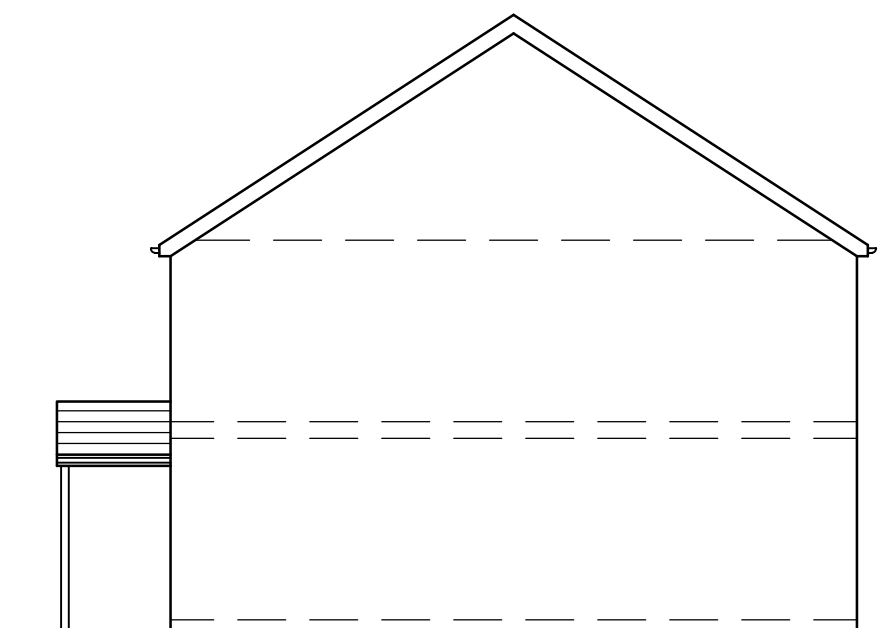

PROPOSED SIDE ELEVATION

Proposed extention:
 Finish - Facing brick work (Buff red in colour)
 Roof - Timber trussed rafters with concrete roofing tiles, to match existing
 Windows / Doors - UPVC Framed double glazed glazing, with opening sashes as shown

Client: Mr & Mrs D Gilmour
 Address: Easterly, South View Road, Whitehaven, CA28 6EH
 Scheme: Side Extension
 Drawing: Proposed Layouts
 Scale: 1:100
 Date: March 2021
 Drawing No: 1/003A