


ground floor plan  
scale 1:50



first floor plan  
scale 1:50

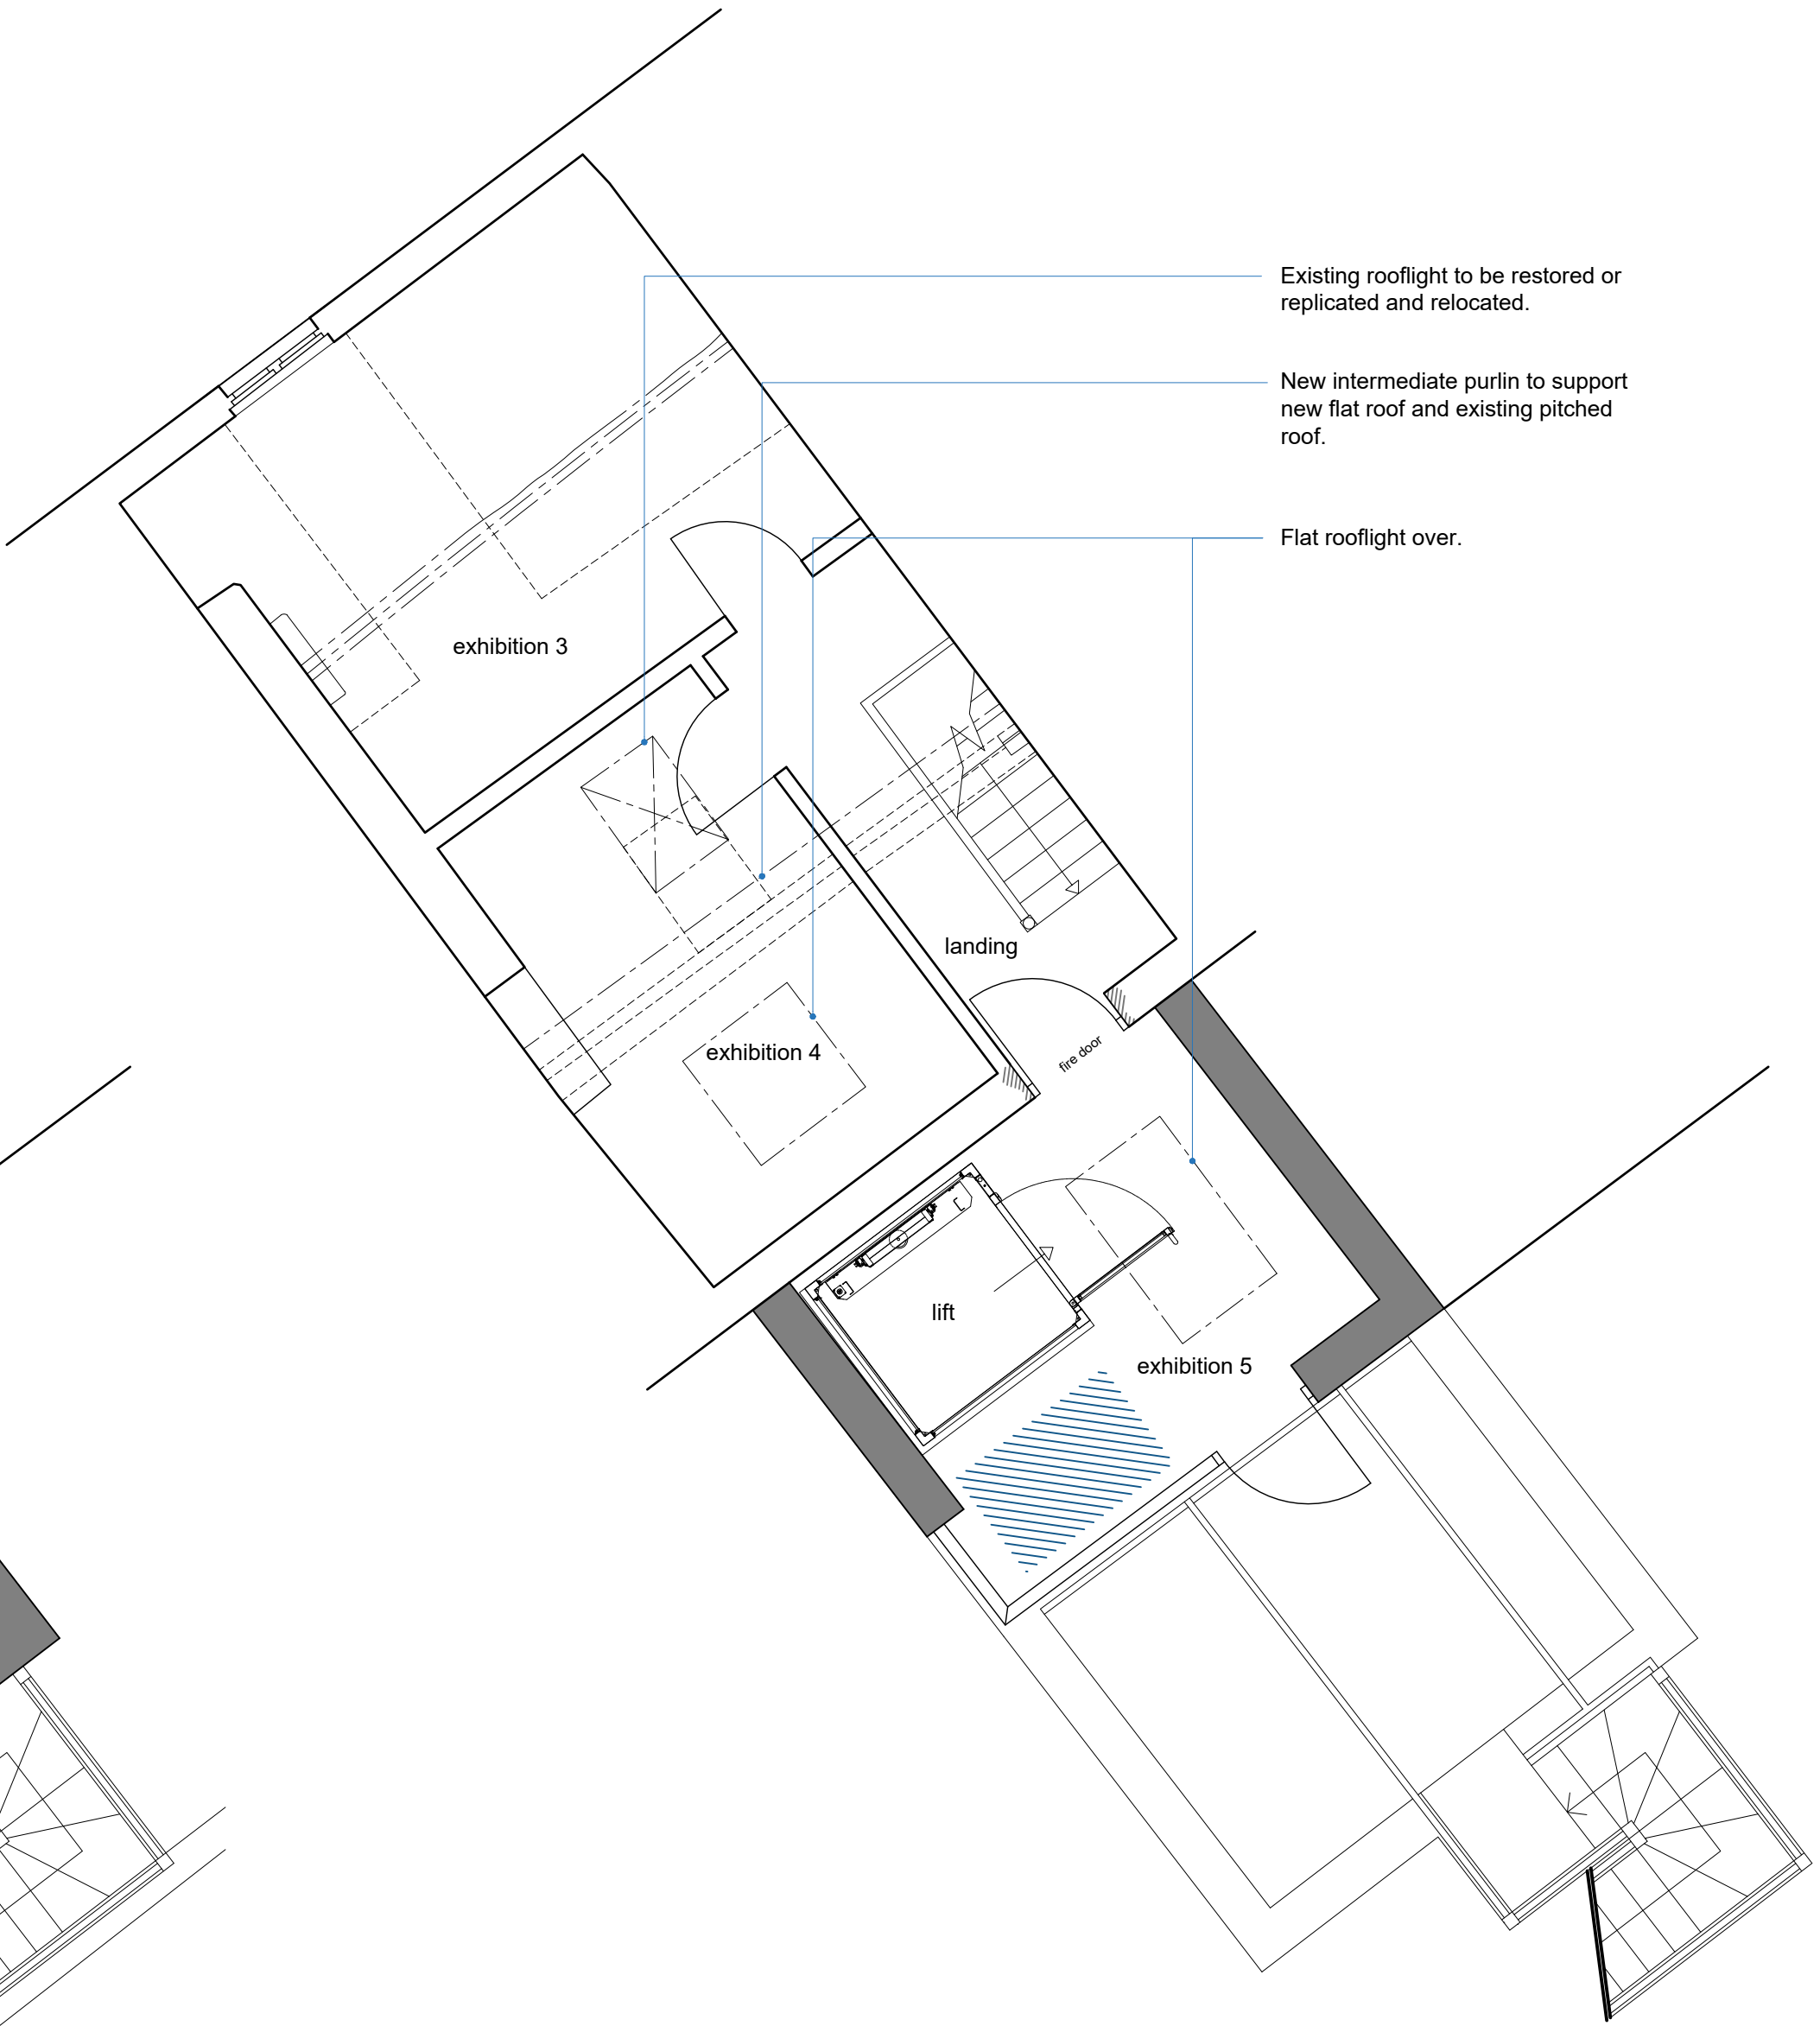

second floor plan  
scale 1:50

NOTE :  
Suppression sprinkler system to be installed throughout, to specialist design.

Key  
Refuge area



Scale Bar (metres)  
1:50

C	2nd floor plan updated	al	12-09-24
B	Escape strategy updated	sg	19-01-23
A	Notes added / amended	sg	26-08-22
REV	COMMENT	BY	DATE

THE CONTRACTOR SHALL VERIFY ALL DIMENSIONS ON THE JOB BEFORE STARTING WORK OR PREPARING SHOP DRAWINGS. ANY DISCREPANCIES MUST BE REFERRED TO THE ARCHITECT. DO NOT SCALE FROM THIS DRAWING.

COPYRIGHT ON ALL DRAWINGS, SPECIFICATION AND DOCUMENTATION REMAINS THE PROPERTY OF JOHN COWARD ARCHITECTS LTD. AND MUST NOT BE COPIED OR REPRODUCED IN WHOLE OR IN PART IN ANY MANNER OR FORM WITHOUT PRIOR CONSENT OF THE COMPANY.

PROJECT  
Extensions and Alterations  
14 St Georges Terrace  
Millom  
LA18 4DB

CLIENT  
The Norman Nicholson CIC

TITLE  
FINAL PROPOSAL  
Plans

SCALE/ A1	DRAWN	CHECKED	DATE
1:100	sg	md	Aug '22
JOB NO	DRAWING NO	REVISION	
20108	07	C	