



precedent images

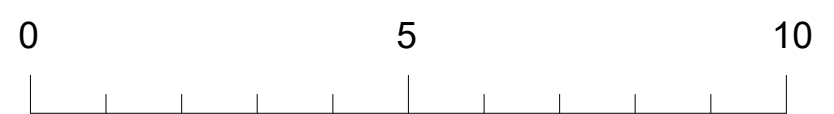

north elevation  
scale 1:100

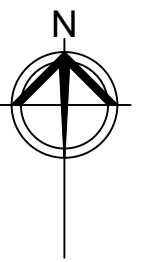

Scale Bar (metres)  
1:100



Scale Bar (metres)  
1:50

REV	COMMENT	BY	DATE
B	West window updated to opaque glazing	sg	04-12-24
A	Balcony changed to walkway	sl	12-09-24

THE CONTRACTOR SHALL VERIFY ALL DIMENSIONS ON THE JOB BEFORE STARTING WORK OR PREPARING SHOP DRAWINGS. ANY DISCREPANCIES MUST BE REFERRED TO THE ARCHITECT. DO NOT SCALE FROM THIS DRAWING.

COPYRIGHT ON ALL DRAWINGS, SPECIFICATION AND DOCUMENTATION REMAINS THE PROPERTY OF JOHN COWARD ARCHITECTS LTD. AND MUST NOT BE COPIED OR REPRODUCED IN WHOLE OR IN PART IN ANY MANNER OR FORM WITHOUT PRIOR CONSENT OF THE COMPANY.

PROJECT  
Extensions and Alterations  
14 St Georges Terrace  
Millom  
LA18 4DB

CLIENT  
The Norman Nicholson CIC

TITLE  
FINAL PROPOSAL  
Section & Elevations

SCALE/ A1	DRAWN	CHECKED	DATE
1:100	sg	md	Aug '22
JOB NO	DRAWING NO	REVISION	
20108	08	B	