




South West Elevation

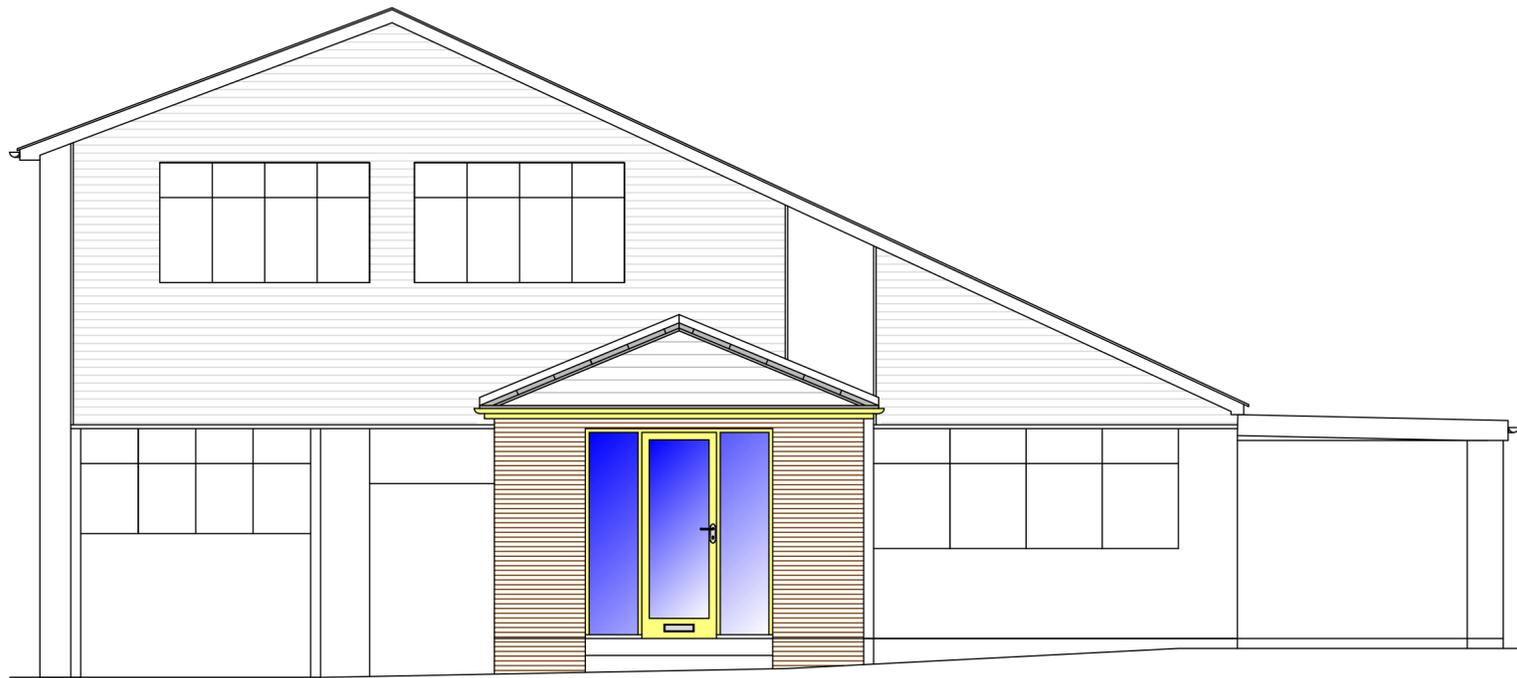

South East Elevation

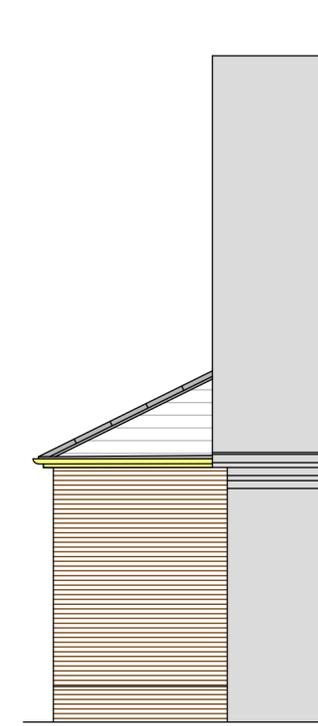

North East Elevation

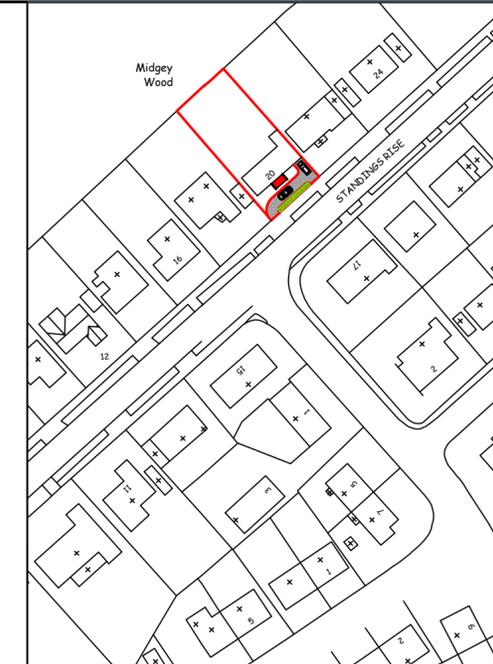


TITLE:  
**Proposed Front Porch**  
  
(Elevations and Floor Plan)

CLIENT:  
**Mr & Mrs M Kegg**

ADDRESS:  
**20, Standings Rise,  
Hillcrest,  
Whitehaven**


SCALE:  
**1:50, 500 & 1250**

DRAWING NO.  
**MK/KT/25/02**

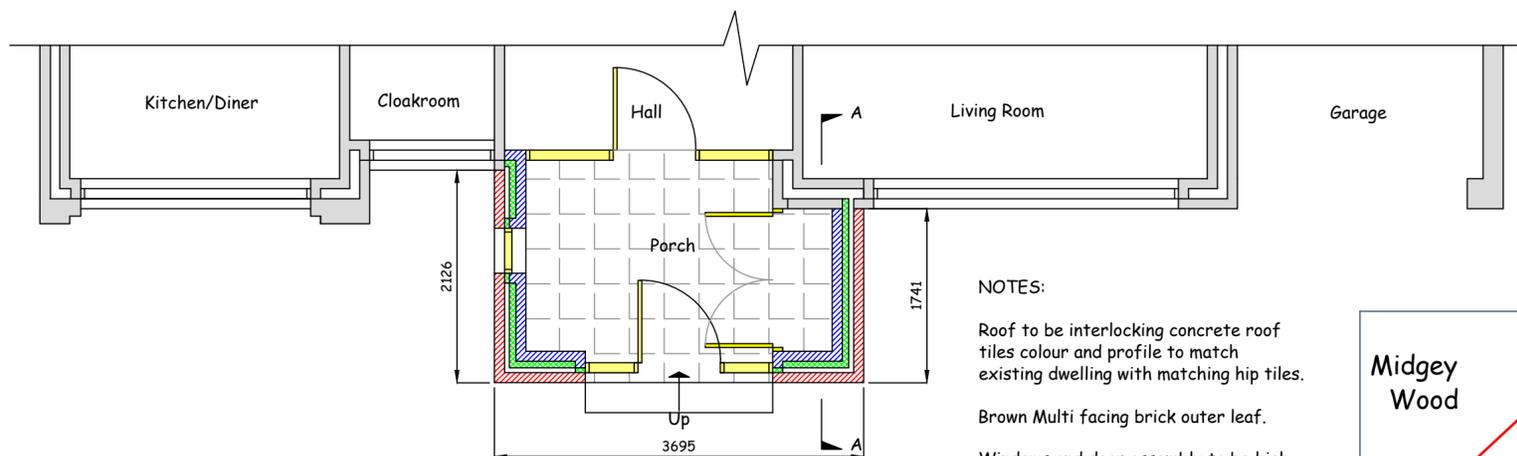

Floor Plan

- NOTES:
- Roof to be interlocking concrete roof tiles colour and profile to match existing dwelling with matching hip tiles.
  - Brown Multi facing brick outer leaf.
  - Windows and door assembly to be high performance PVCu frames with double glazing.
  - Fascias, soffits and rainwater goods to be PVCu.
  - Utilise the existing highway access points, excavate and place minimum 300mm clean consolidated hardcore with self draining concrete pavements.

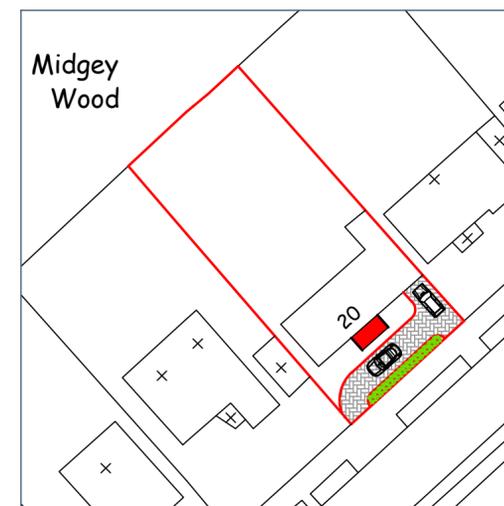

Block Plan



2, Coniston Close, Workington, Cumbria CA14 3PL  
Tel: 01900 62132