

Notes


Do not scale from this drawing. If in need of further detail, refer back to the Technical Department.

FEATURES


- \* Rolled profile roof tiles.
- \* Dry verge detail.
- \* Exposed rafter feet at eaves.
- \* Flat brick soldier arches.
- \* Cottage style windows.
- \* Brick cills.
- \* Cottage style main entrance door, with dual pitch canopy over on "gallows brackets"
- \* Soldier band course at 3600mm above dpc
- \* Brick quoins
- \* Vertical panel garage door
- \* Dark brick below DPC




FRONT ELEVATION

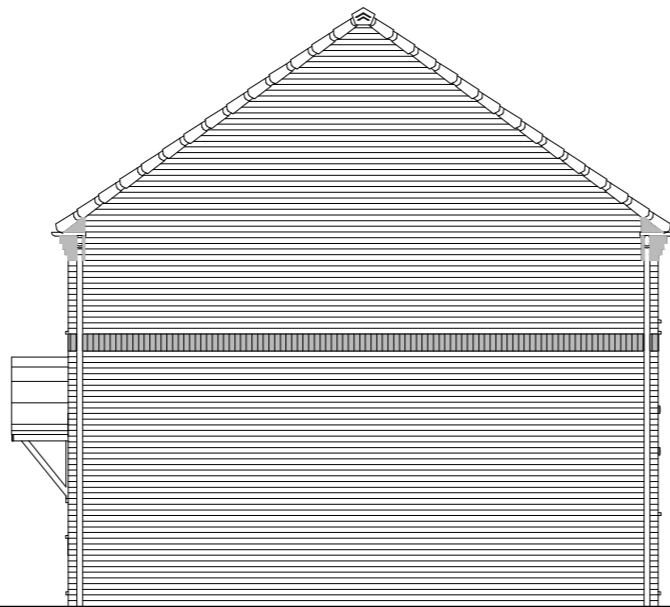


SIDE ELEVATION

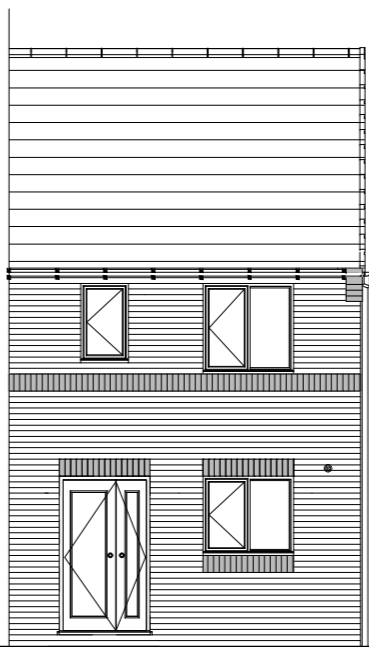


REAR ELEVATION

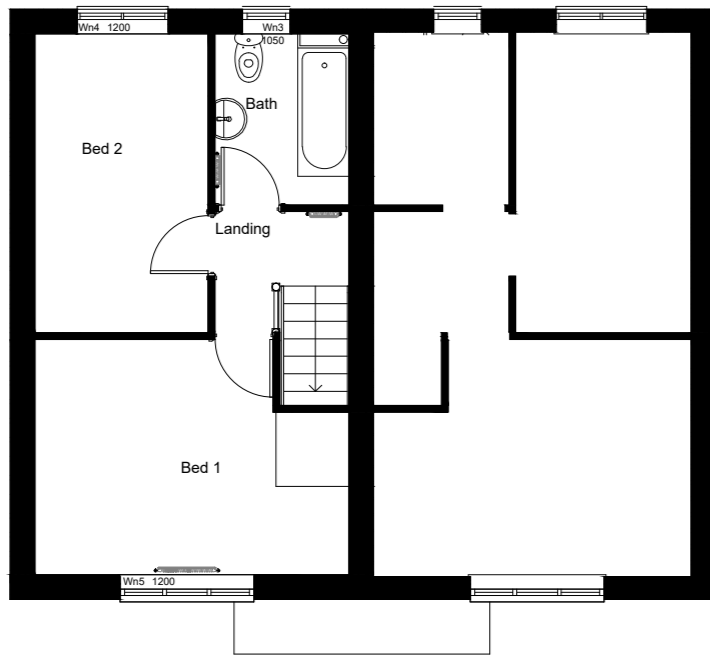

FIRST FLOOR PLAN

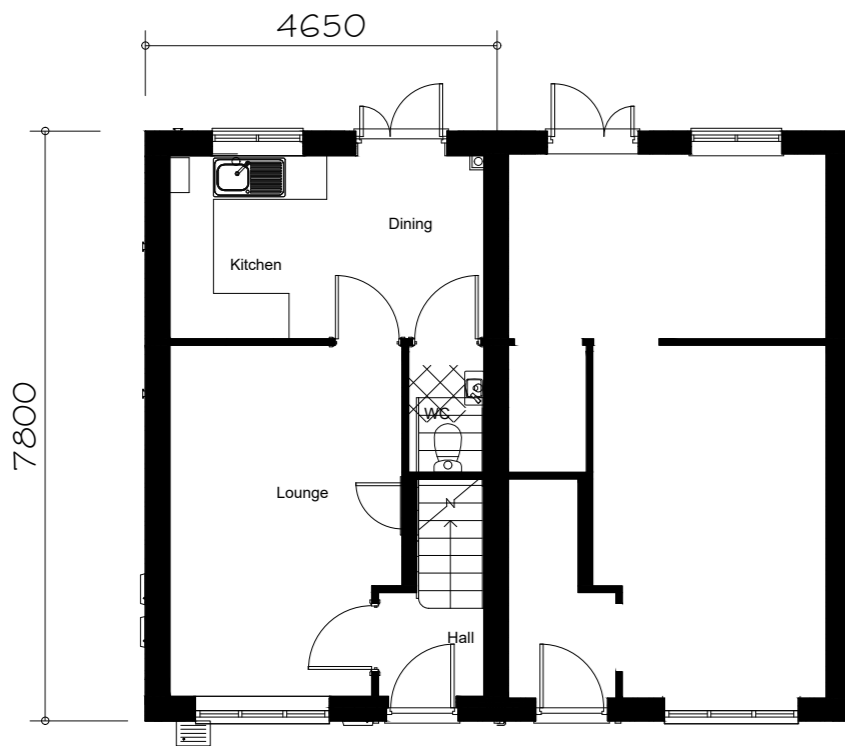

GROUND FLOOR PLAN

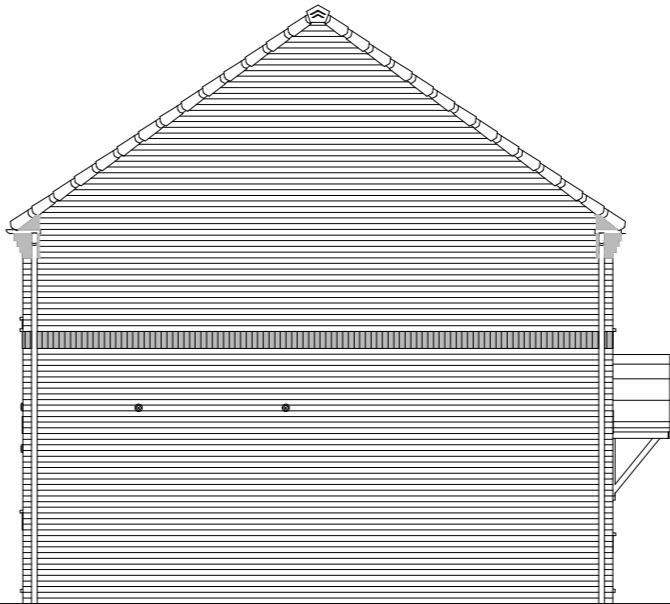

SIDE ELEVATION

FLOOR AREA  
60.48m<sup>2</sup>, 651ft<sup>2</sup>



gleeson

Gleeson Homes (Head Office)  
Unit 5, Europa Court | Sheffield Business Park | Sheffield |  
South Yorkshire | S9 1XE

01142 612900

www.gleesonhomes.co.uk

Project:  
201 House Type  
Rural

Title:  
Planning Drawing

Scale: 1:100 @ A2	Date: 22.03.21	Drawn: JJ	Checked: DR
----------------------	-------------------	--------------	----------------

Drawing No: 21-201-R-0001	Revision: C04
------------------------------	------------------