


Notes


Do not scale from this drawing. If in need of further detail, refer back to the Technical Department.




FRONT ELEVATION

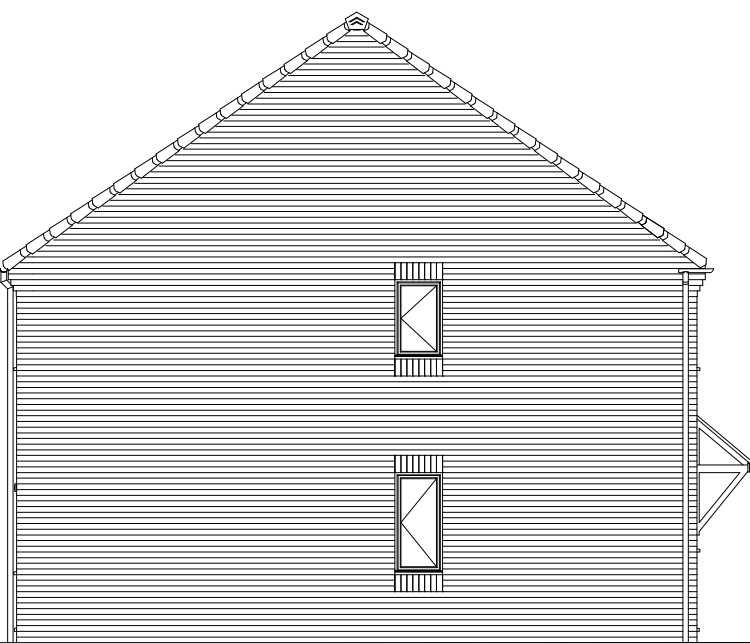


SIDE ELEVATION

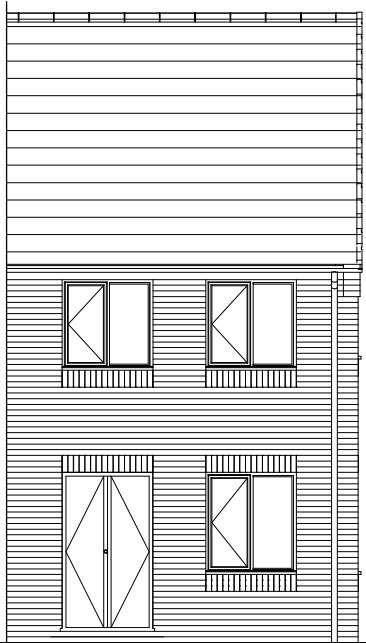


REAR ELEVATION

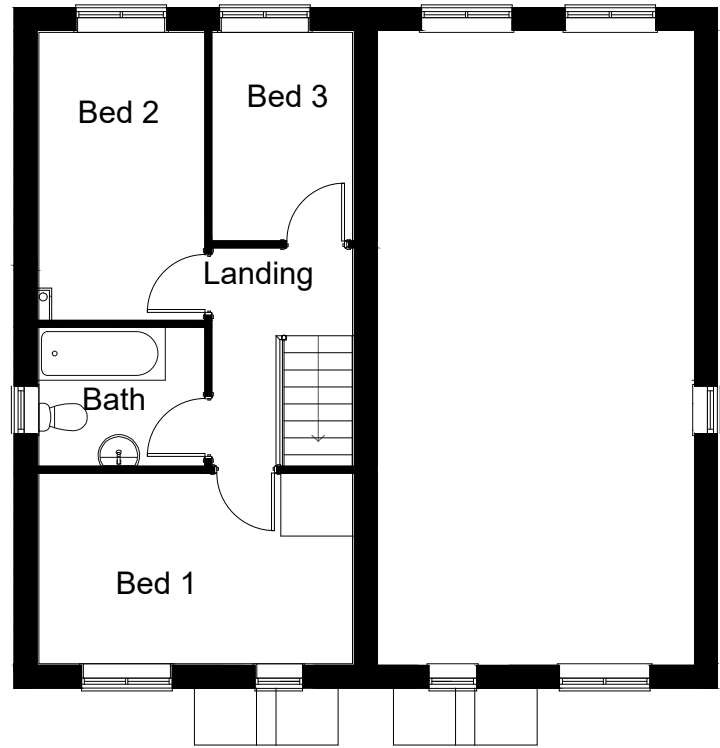

FIRST FLOOR PLAN

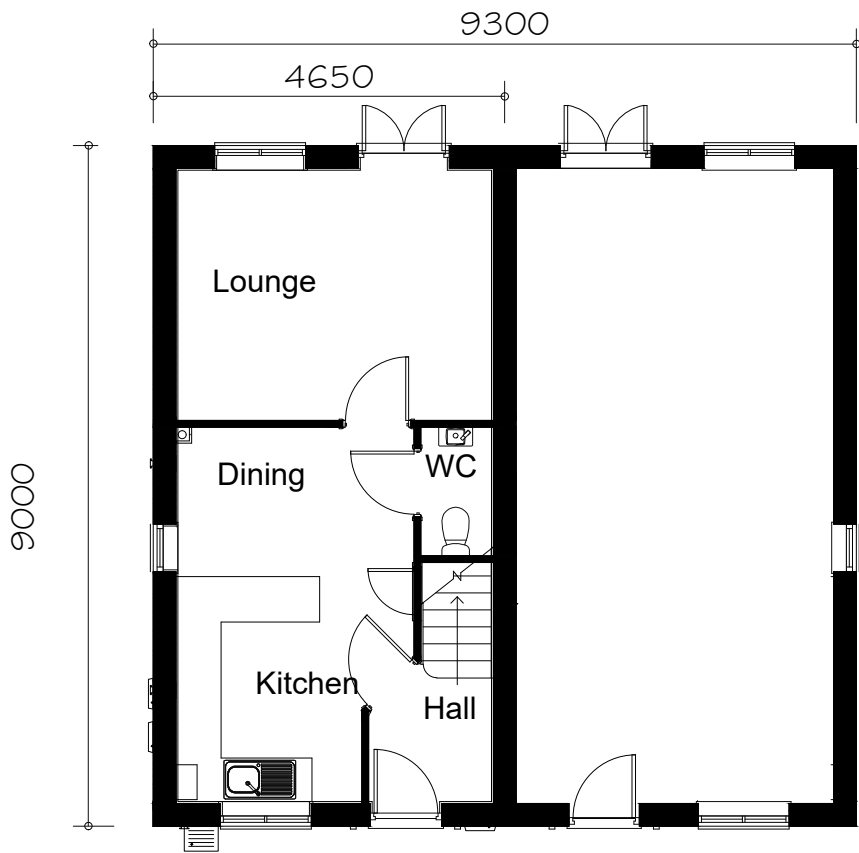


GROUND FLOOR PLAN

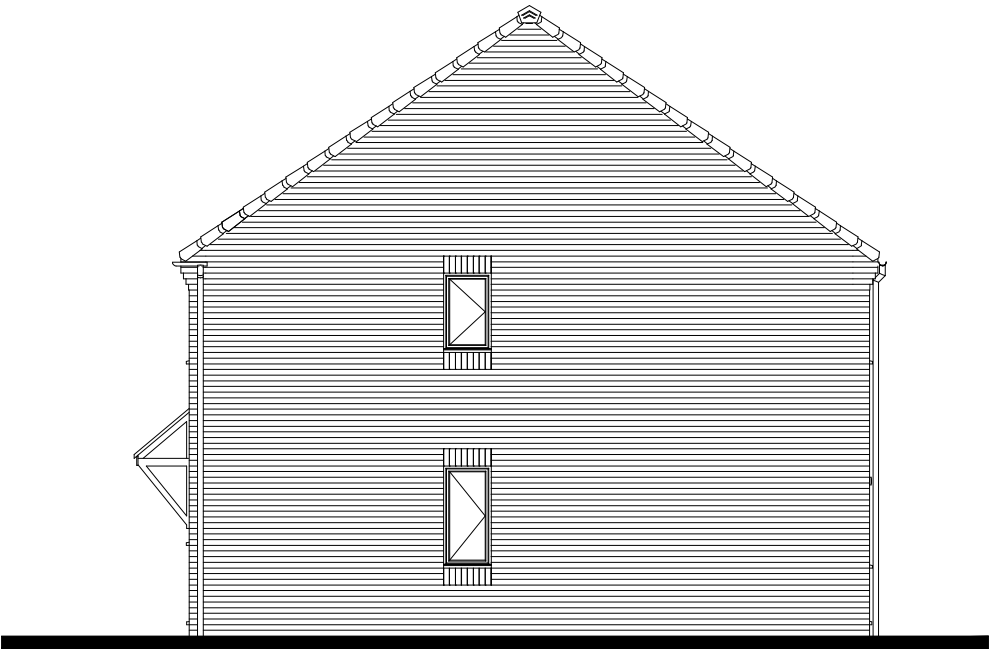

SIDE ELEVATION

FLOOR AREA
70.56m², 759ft²

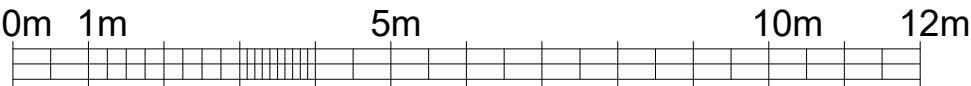

C07	Furniture removed	AG	10.10.24
C06	Patio door updated to show even split		26.01.24
C05	DR5, WN5 sizes updated		26.09.23
C04	Canopy corrected		21.11.22
C03	Extract vents shown in correct postions		10.10.22
C02	Canopy style corrected		08.06.21
C01	Issued for construction		21.05.21
P01	Initial issue		22.03.21
Rev.	Comments	Drawn	Date

gleeson

Gleeson Homes (Head Office)
Unit 5, Europa Court | Sheffield Business Park | Sheffield |
South Yorkshire | S9 1XE

01142 612900

www.gleesonhomes.co.uk

Project:
301 House Type
Urban

Title:
Planning Drawing

Scale: 1:100 @ A2	Date: 22.03.21	Drawn: JJ	Checked: DR
----------------------	-------------------	--------------	----------------

Drawing No: 21-301-U-0001	Revision: C07
------------------------------	------------------