


Notes

Do not scale from this drawing. If in need of further detail, refer back to the Technical Department.



Elevation when detached/internal corner plot

SIDE ELEVATION

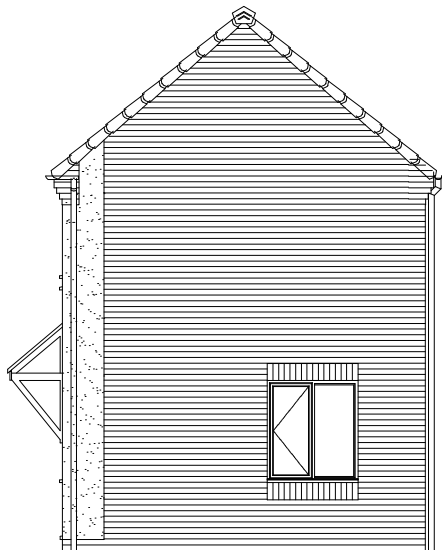

Elevation when detached/internal corner plot

SIDE ELEVATION




SIDE ELEVATION


302 - end terrace type and will be attached to a variety of others unit types, refer to site layout



FRONT ELEVATION

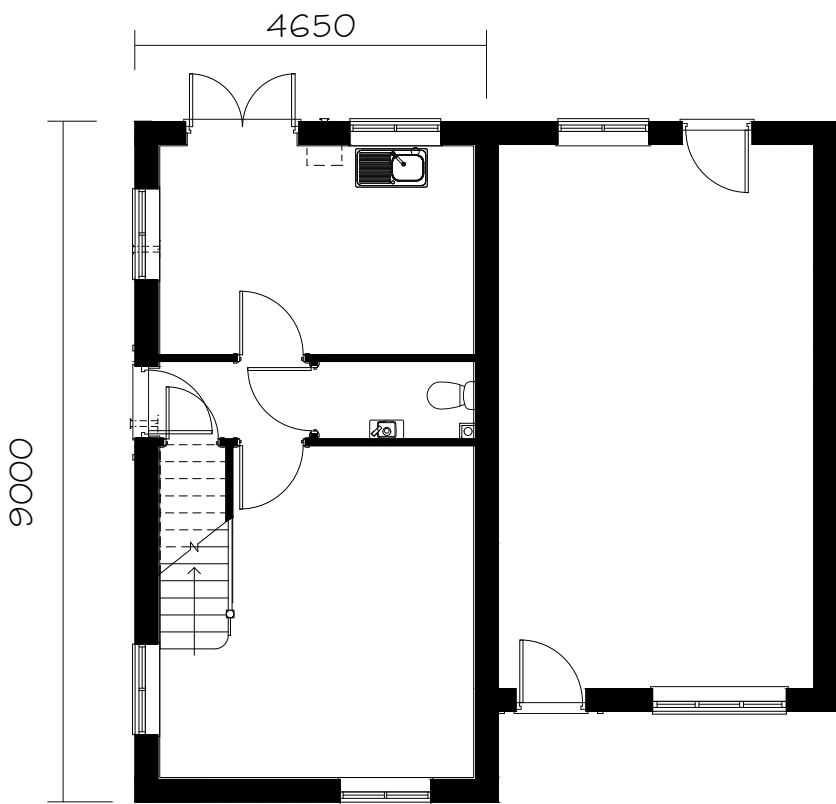

GROUND FLOOR PLAN

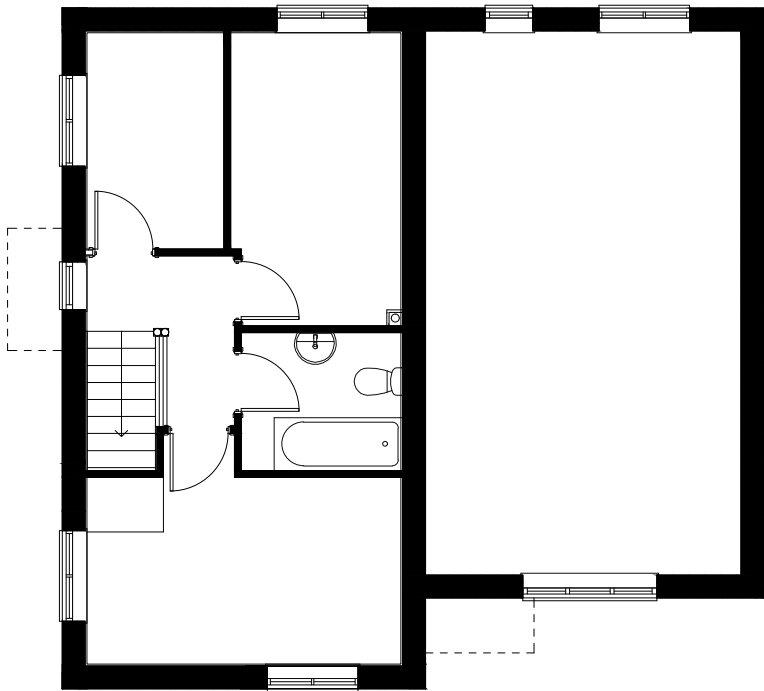


FIRST FLOOR PLAN



SIDE ELEVATION

FLOOR AREA
70.56m², 759ft²

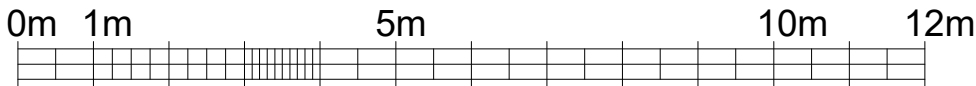

C02	Extract vents shown in correct positions	10.10.22
C01	Issued for construction	22.02.22
Rev.	Comments	Date

gleeson

Gleeson Homes (Head Office)
Unit 5, Europa Court | Sheffield Business Park | Sheffield |
South Yorkshire | S9 1XE

01142 612900

www.gleesonhomes.co.uk

Project:
302
Render

Title:
Planning Drawing

Scale: 1:100 @ A2	Date: 22.02.22	Drawn: AG	Checked: JJ
----------------------	-------------------	--------------	----------------

Drawing No: 21-302-M-0001	Revision: C02
------------------------------	------------------