





FRONT ELEVATION

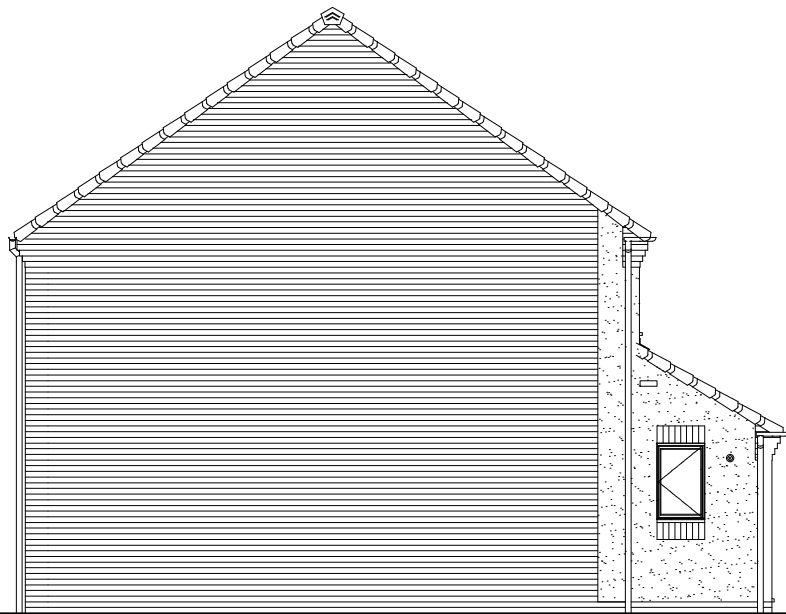


SIDE ELEVATION




REAR ELEVATION

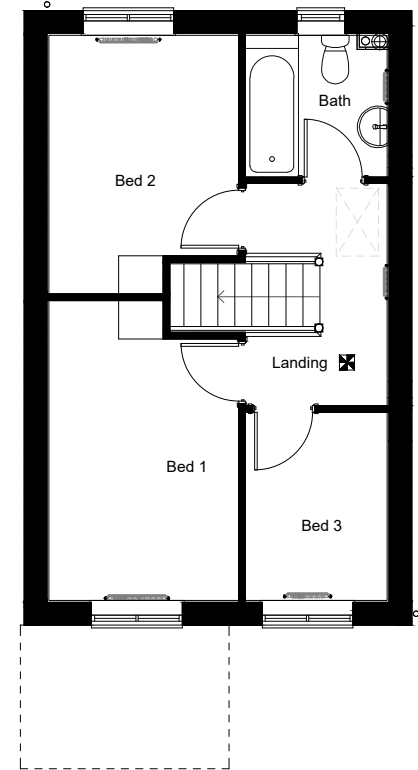

SIDE ELEVATION

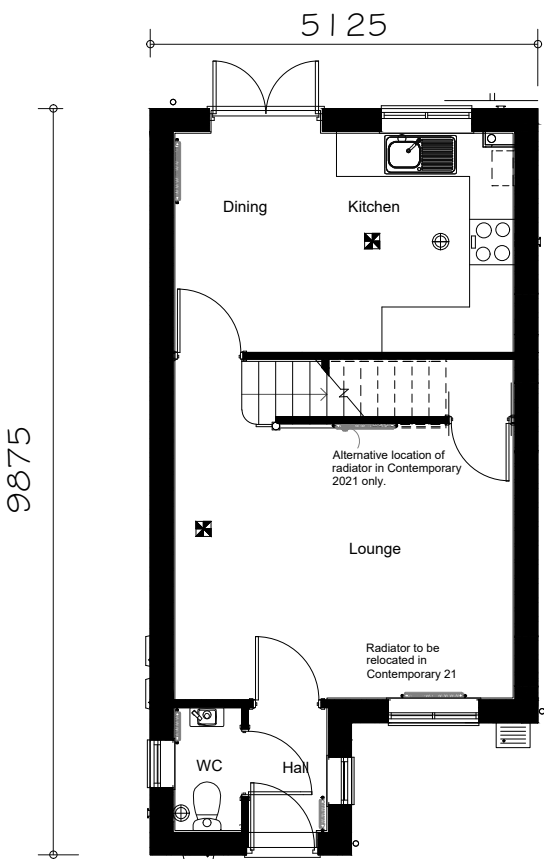

FLOOR AREA
71.71m², 772ft²

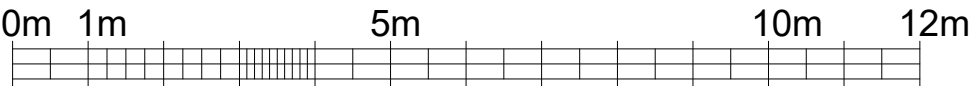

Notes
Do not scale from this drawing. If in need of further detail, refer back to the Technical Department.

C03	Front door handing corrected, WN3 updated to flying mullion	21.08.23
C02	Extract vents shown in correct postions	10.10.22
C01	Issued for construction	22.02.22
Rev.	Comments	Date

Gleeson Homes (Head Office)
Unit 5, Europa Court | Sheffield Business Park | Sheffield |
South Yorkshire | S9 1XE
01142 612900
www.gleesonhomes.co.uk

Project: 304 House Type Render			
Title: Planning Drawing			
Scale: 1:100 @ A2	Date: 22.02.22	Drawn: AG	Checked: JJ
Drawing No: 21-304-M-0001			Revision: C03