


Notes


Do not scale from this drawing. If in need of further detail, refer back to the Technical Department.






FRONT ELEVATION

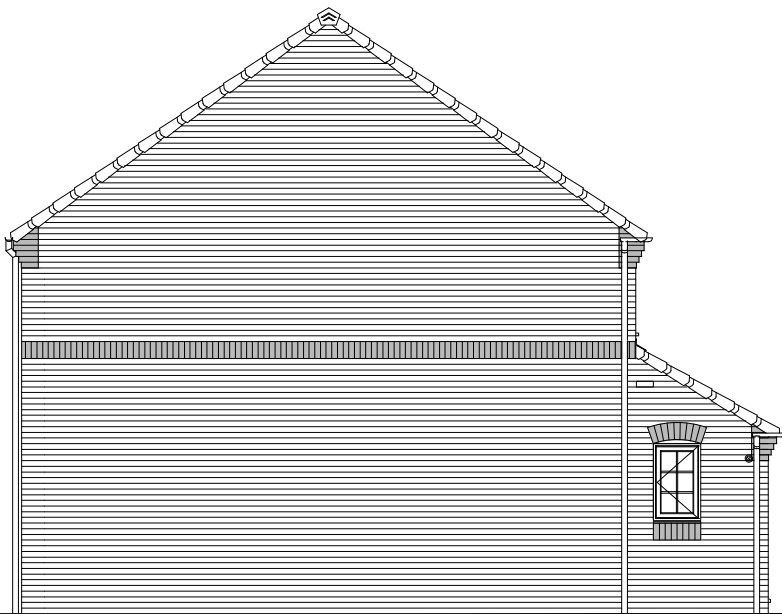

SIDE ELEVATION

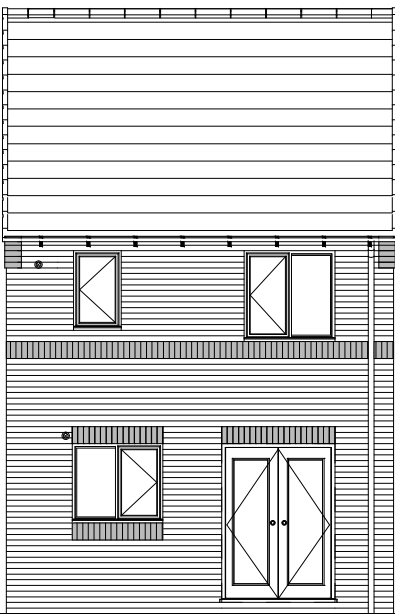

REAR ELEVATION

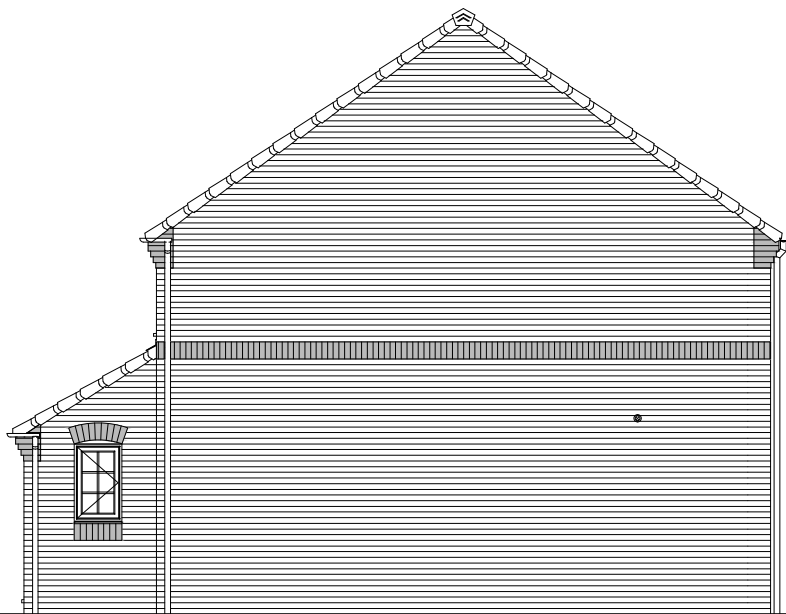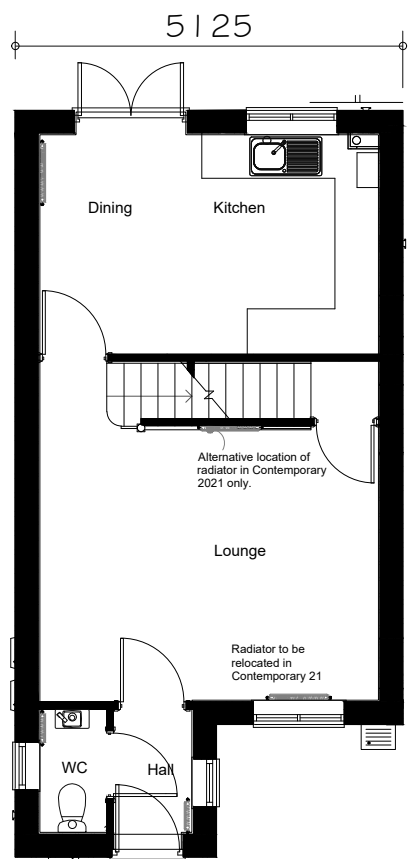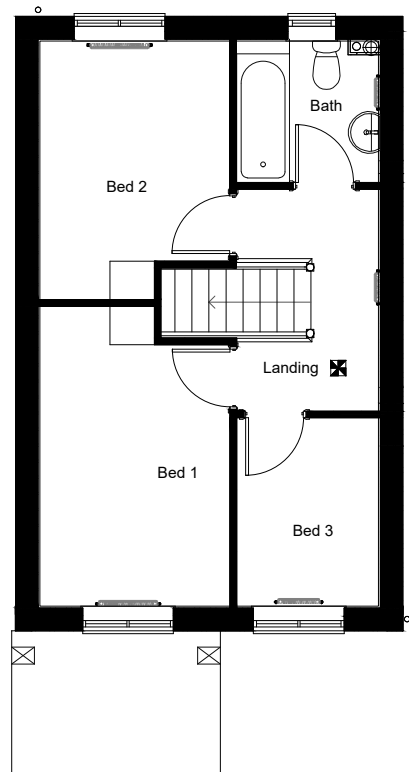

SIDE ELEVATION

FLOOR AREA
71.71m², 772ft²



C03	Front door handing corrected, WN3 updated to flying mullion	21.08.23
C02	Extract vents shown in correct postions	14.10.22
C01	Issued for construction	21.05.21
P01	Initial issue	22.03.21
Rev.	Comments	Date

gleeson

Gleeson Homes (Head Office)
Unit 5, Europa Court | Sheffield Business Park | Sheffield |
South Yorkshire | S9 1XE

01142 612900

www.gleesonhomes.co.uk

Project:
304 House Type
Rural

Title:
Planning Drawing

Scale: 1:100 @ A2	Date: 22.03.21	Drawn: JJ	Checked: DR
----------------------	-------------------	--------------	----------------

Drawing No: 21-304-R-0001	Revision: C03
------------------------------	------------------