


Notes

Do not scale from this drawing. If in need of further detail, refer back to the Technical Department.




FRONT ELEVATION

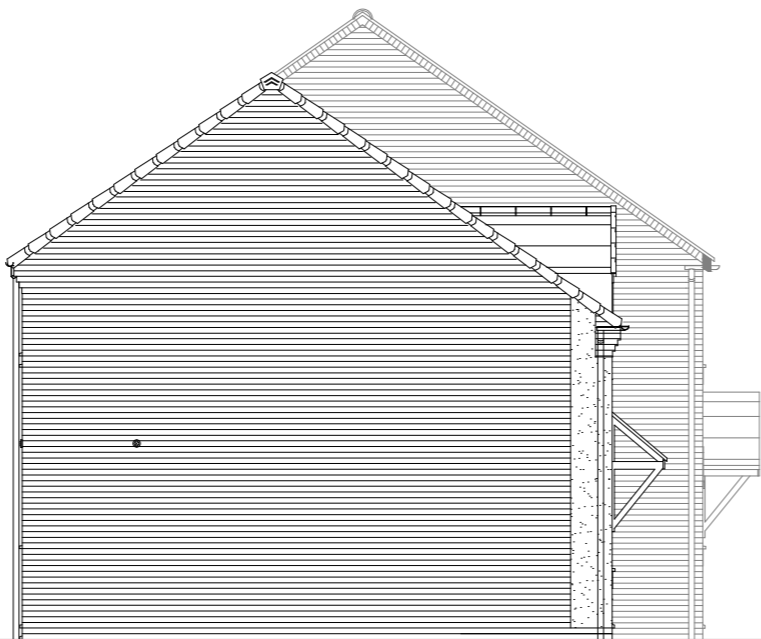


SIDE ELEVATION




REAR ELEVATION

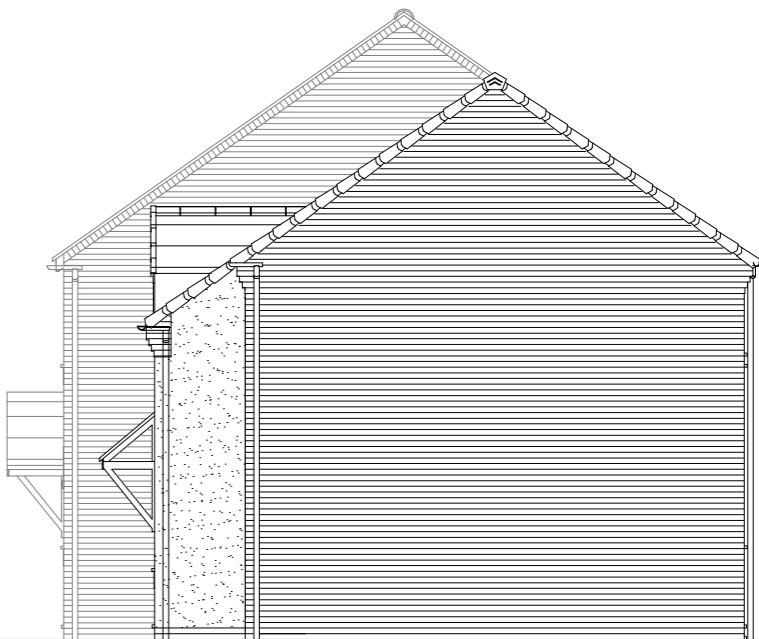

SIDE ELEVATION

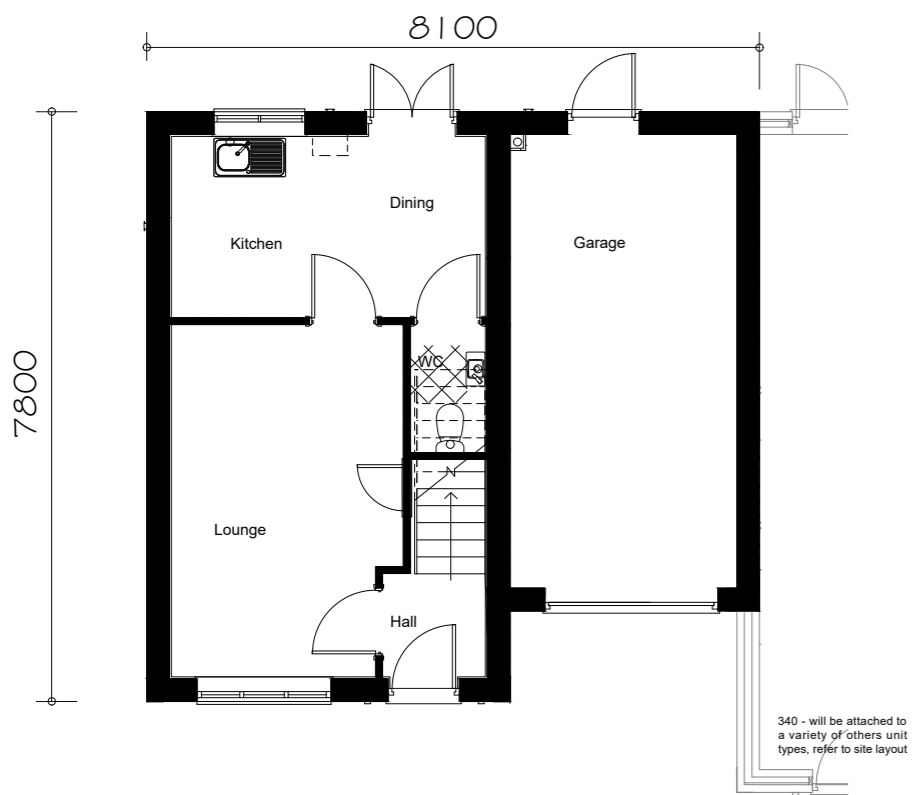


GROUND FLOOR PLAN

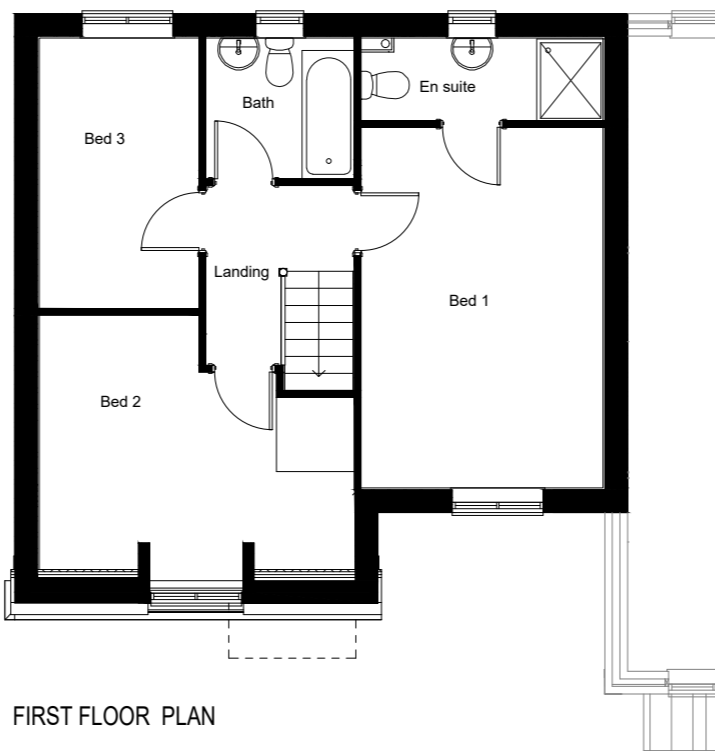

FIRST FLOOR PLAN

FLOOR AREA
77.96m², 839ft²

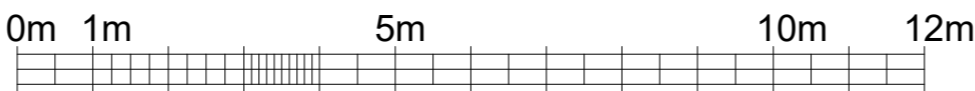

| | | |
|------|--|----------|
| C06 | Wn3 updated to flying mullion, patio door size updated | 21.08.23 |
| C05 | Personnel door position corrected | 17.01.23 |
| C04 | Extract vents shown in correct positions | 25.10.22 |
| C03 | Down pipe added | 15.08.22 |
| C02 | Garage door style updated | 20.06.22 |
| C01 | Issued for construction | 22.02.22 |
| Rev. | Comments | Date |

gleeson

Gleeson Homes (Head Office)
Unit 5, Europa Court | Sheffield Business Park | Sheffield |
South Yorkshire | S9 1XE

01142 612900

www.gleesonhomes.co.uk

Project:
340
Render

Title:
Planning Drawing

| | | | |
|----------------------|-------------------|--------------|----------------|
| Scale: 1:100 @ A2 | Date: 22.02.22 | Drawn: JJ | Checked: DR |
|----------------------|-------------------|--------------|----------------|

| | |
|------------------------------|------------------|
| Drawing No: 21-340-M-0001 | Revision: C06 |
|------------------------------|------------------|