


Notes

Do not scale from this drawing. If in need of further detail, refer back to the Technical Department.



FRONT ELEVATION


340 - will be attached to a variety of others unit types, refer to site layout

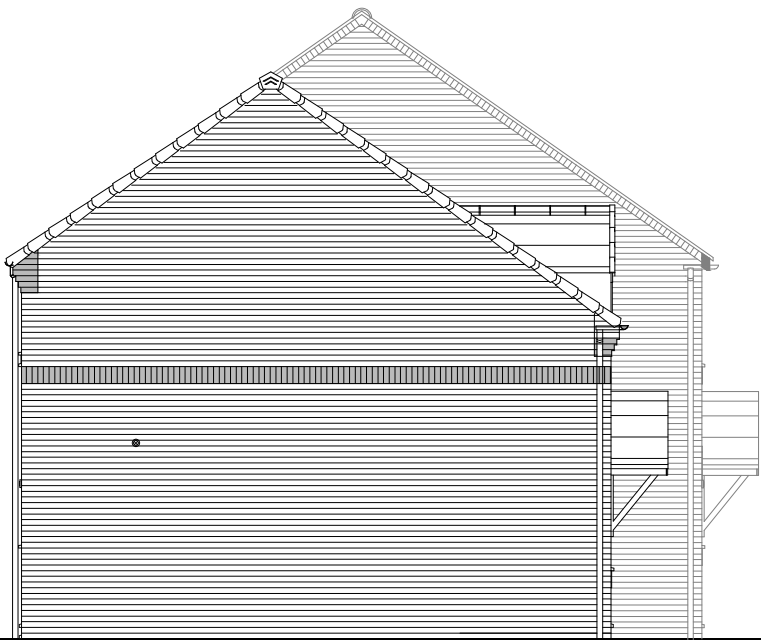


SIDE ELEVATION




REAR ELEVATION

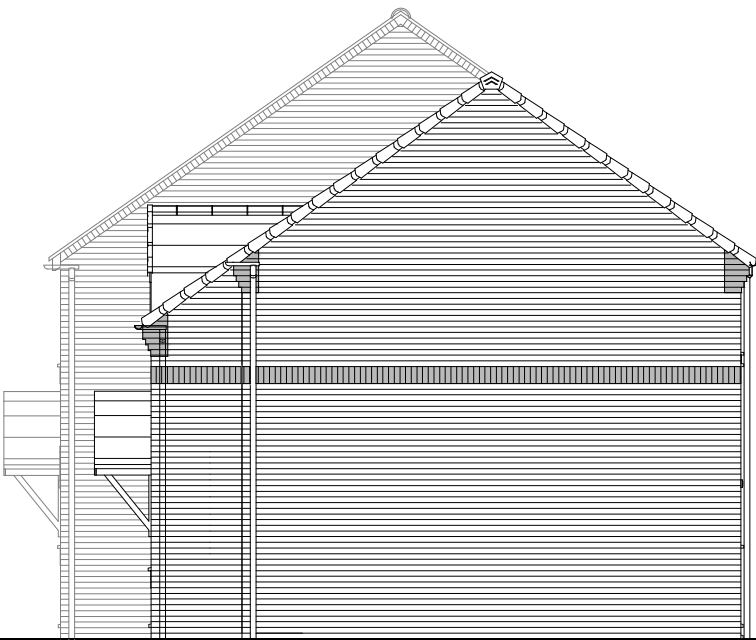

SIDE ELEVATION

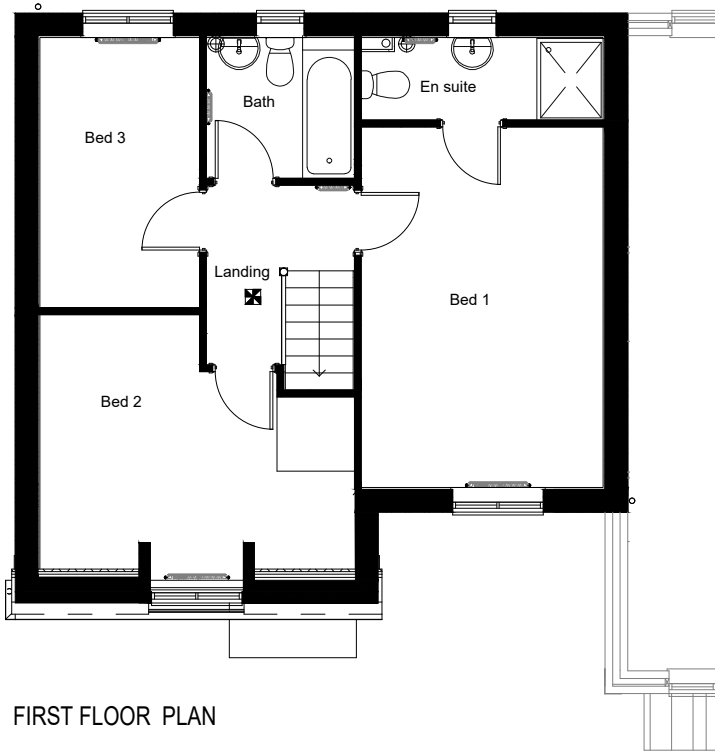

FIRST FLOOR PLAN

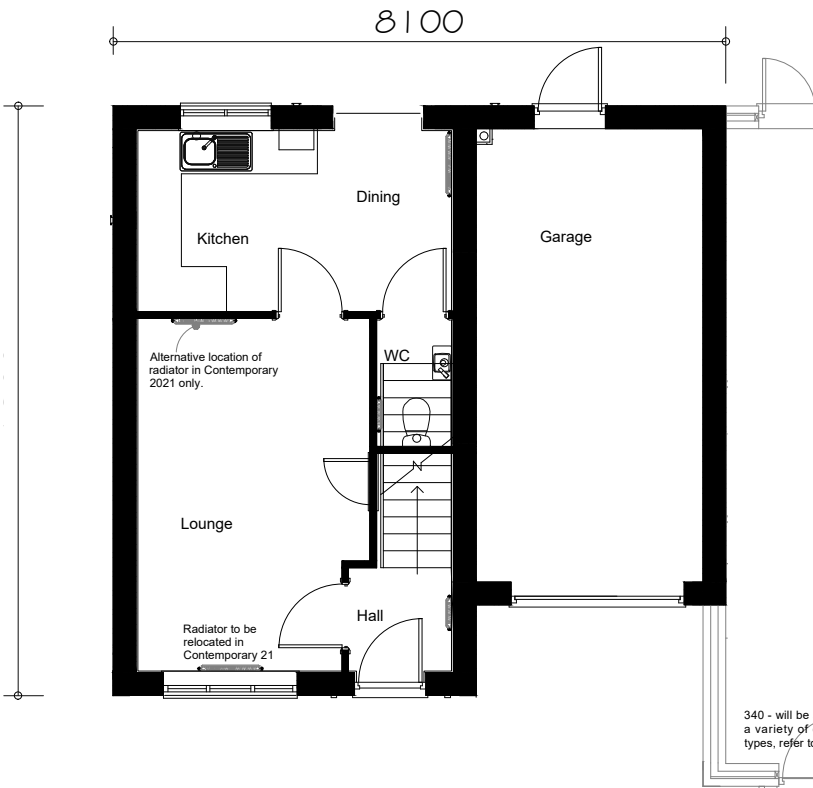

GROUND FLOOR PLAN

340 - will be attached to a variety of others unit types, refer to site layout



FLOOR AREA
77.96m², 839ft²

| | | |
|------|--|----------|
| C06 | Wn3 updated to flying mullion, patio door size updated | 21.08.23 |
| C05 | Personnel door position corrected | 17.01.23 |
| C04 | Extract vents shown in correct positions | 25.10.22 |
| C03 | Down pipe added | 15.08.22 |
| C02 | Canopy style corrected | 08.06.21 |
| C01 | Issued for construction | 21.05.21 |
| P01 | Initial issue | 22.03.21 |
| Rev. | Comments | Date |

gleeson

Gleeson Homes (Head Office)
Unit 5, Europa Court | Sheffield Business Park | Sheffield |
South Yorkshire | S9 1XE

01142 612900

www.gleesonhomes.co.uk

Project:
340 House Type
Rural

Title:
Planning Drawing

| | | | |
|----------------------|-------------------|--------------|----------------|
| Scale: 1:100 @ A2 | Date: 22.03.21 | Drawn: JJ | Checked: DR |
|----------------------|-------------------|--------------|----------------|

| | |
|------------------------------|------------------|
| Drawing No: 21-340-R-0001 | Revision: C06 |
|------------------------------|------------------|