


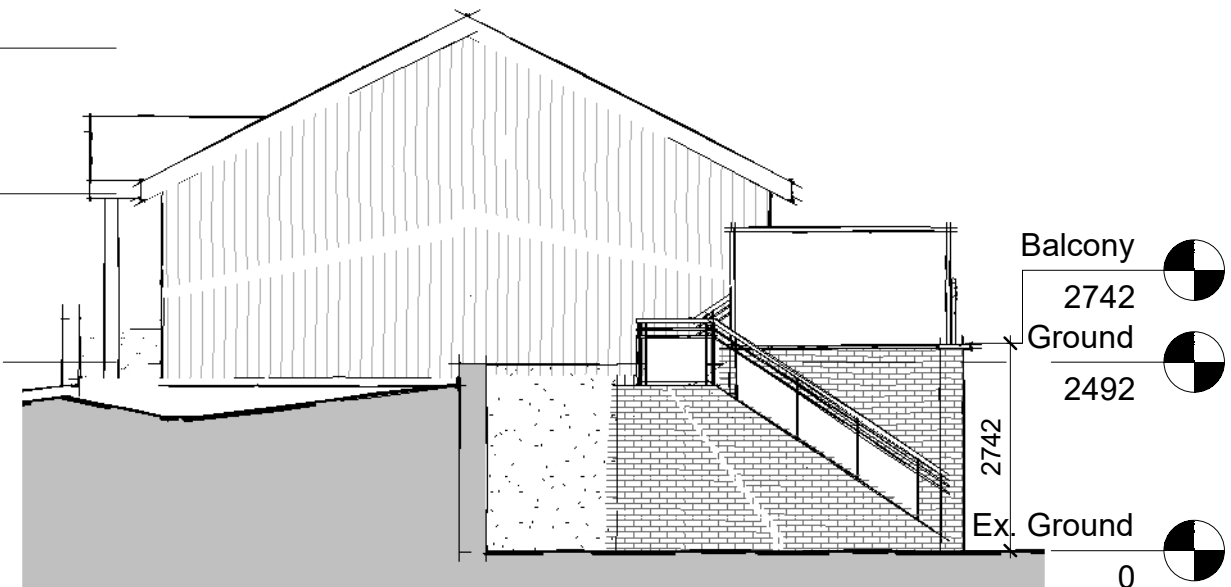


**Front Elevation**

1 : 100




**Side Elevation 01**

1 : 100

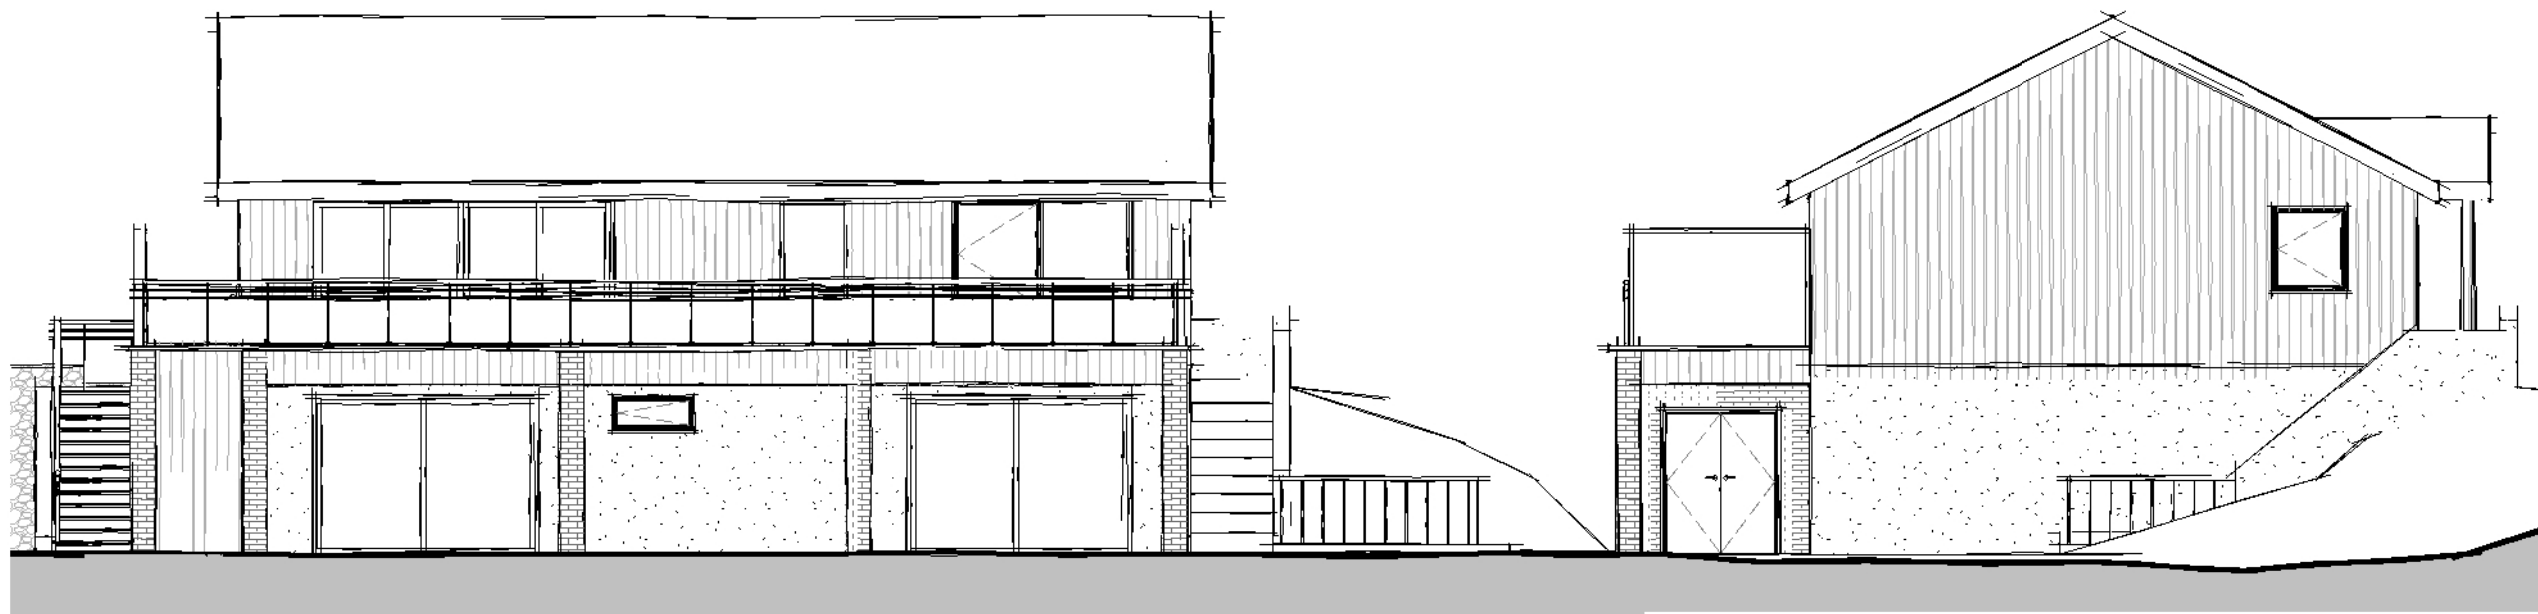

**Rear Elevation**


1 : 100

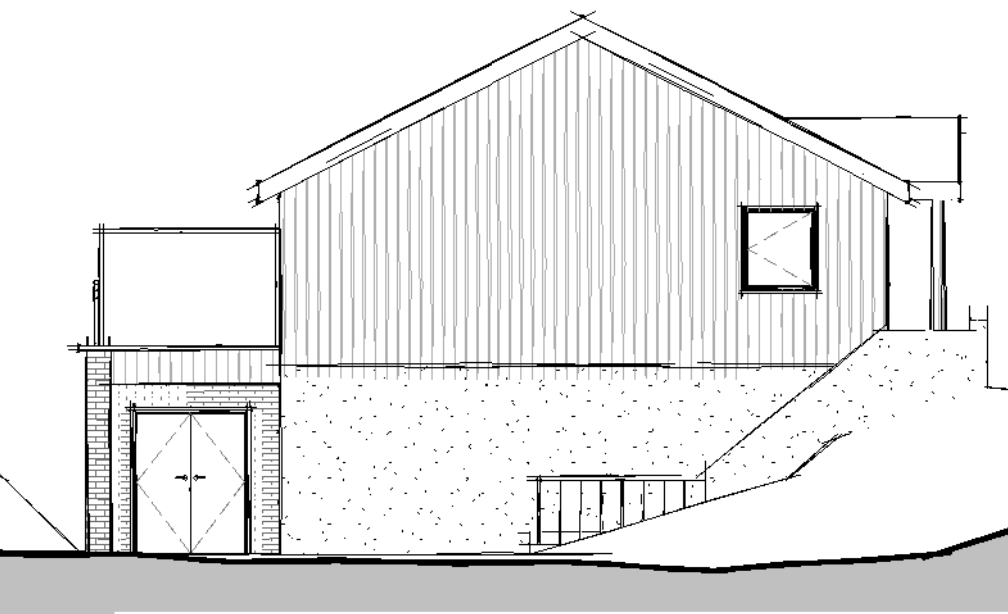

**Side Elevation 02**

1 : 100

Scale 1 : 100

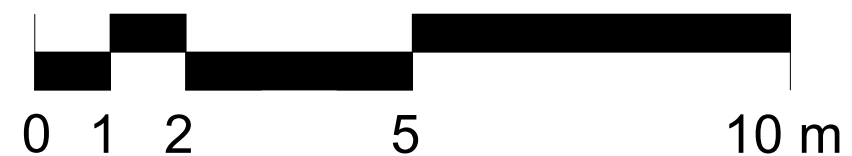

FOX-AD

NOTES:

DRAWING MAYBE SCALED FOR PLANNING PURPOSES ONLY

© FOX ARCHITECTURAL DESIGN LTD

- C 22-01-24 Design amended following client review
- B 21-11-04 1.8m privacy screen added to side elevations
- A 21-09-14 Design amended following client review

|                    |                                   |
|--------------------|-----------------------------------|
| Client:            | DAISY CLARK                       |
| Project:           | FAIRBANK - BUTLER STREET - MILLOM |
| Title:             | ELEVATIONS AS PROPOSED            |
| Scale:             | 1 : 100 at A3                     |
| Date:              | SEPTEMBER 2021                    |
| Status:            | PLANNING                          |
| Drawing Reference: | 21-42-P-07                        |
| Revision:          | C                                 |