

Notes
Do not scale from this drawing. If in need of further detail, refer back to the Technical Department.




FRONT ELEVATION


SIDE ELEVATION

REAR ELEVATION

SIDE ELEVATION

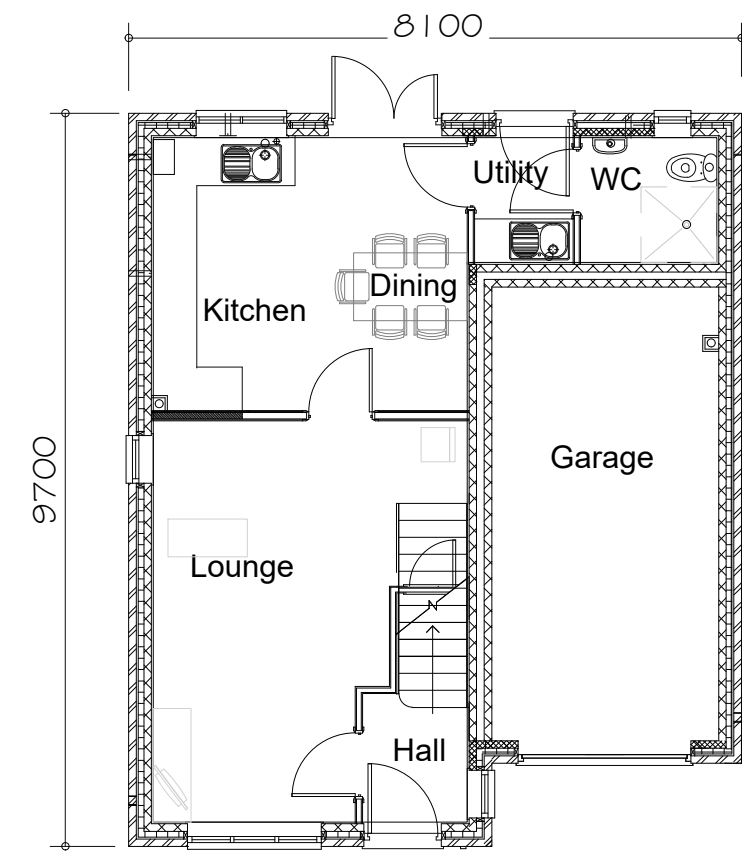


GROUND FLOOR PLAN

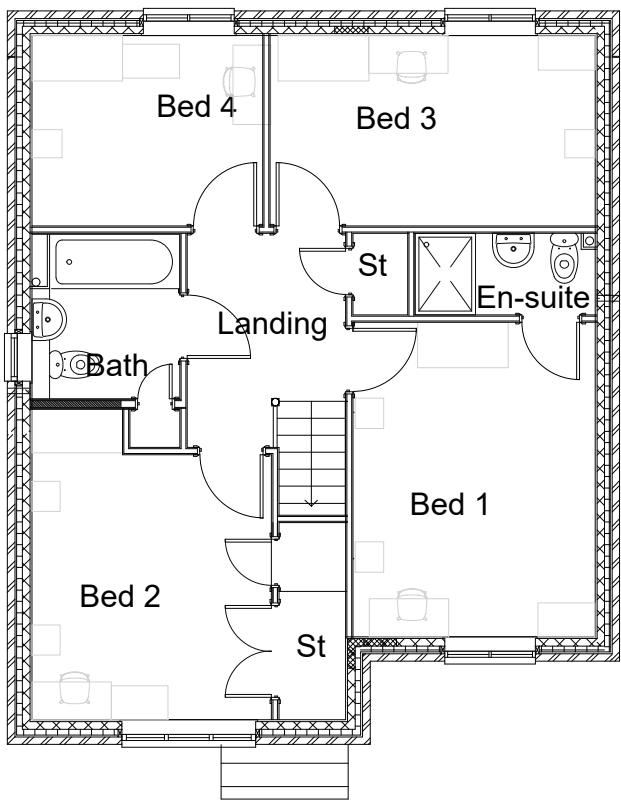

FIRST FLOOR PLAN

FLOOR AREA
106.79m², 1149f

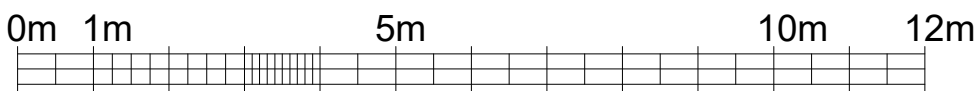

C03	Garage door style updated	20.06.22
C02	Lounge window changed	13.06.22
C01	Issued for construction	27.05.21
P01	Initial issue	22.04.21
Rev.	Comments	Date

gleeson

Gleeson Homes (Head Office)
Unit 5, Europa Court | Sheffield Business Park | Sheffield |
South Yorkshire | S9 1XE

01142 612900

www.gleesonhomes.co.uk

Project:
454 House Type
Urban

Title:
Planning Drawing

Scale: 1:100 @ A2	Date: 22.04.21	Drawn: OS	Checked: GE
----------------------	-------------------	--------------	----------------

Drawing No: 21-454-U-0001	Revision: C03
------------------------------	------------------