


© COPYRIGHT MANNING ELLIOTT PARTNERSHIP 2020.
 THIS DRAWING IS THE PROPERTY OF MANNING ELLIOTT PARTNERSHIP.
 IT MUST NOT BE COPIED OR REPRODUCED OR DIVULGED
 TO ANYONE WITHOUT PERMISSION.
 DO NOT SCALE OFF THIS DRAWING. ANY DISCREPANCIES TO BE
 REPORTED TO MANNING ELLIOTT PARTNERSHIP.

REVISIONS:
 A. 2021-03-18 Planning application.
 B. 2021-05-27 Revised front wall re-constructh details, revised retaining wall detail.
 C. 2021-12-23 Oil fired boiler added to laundry room.

Land drain laid level or to slight fall from this point in both directions around retaining wall.

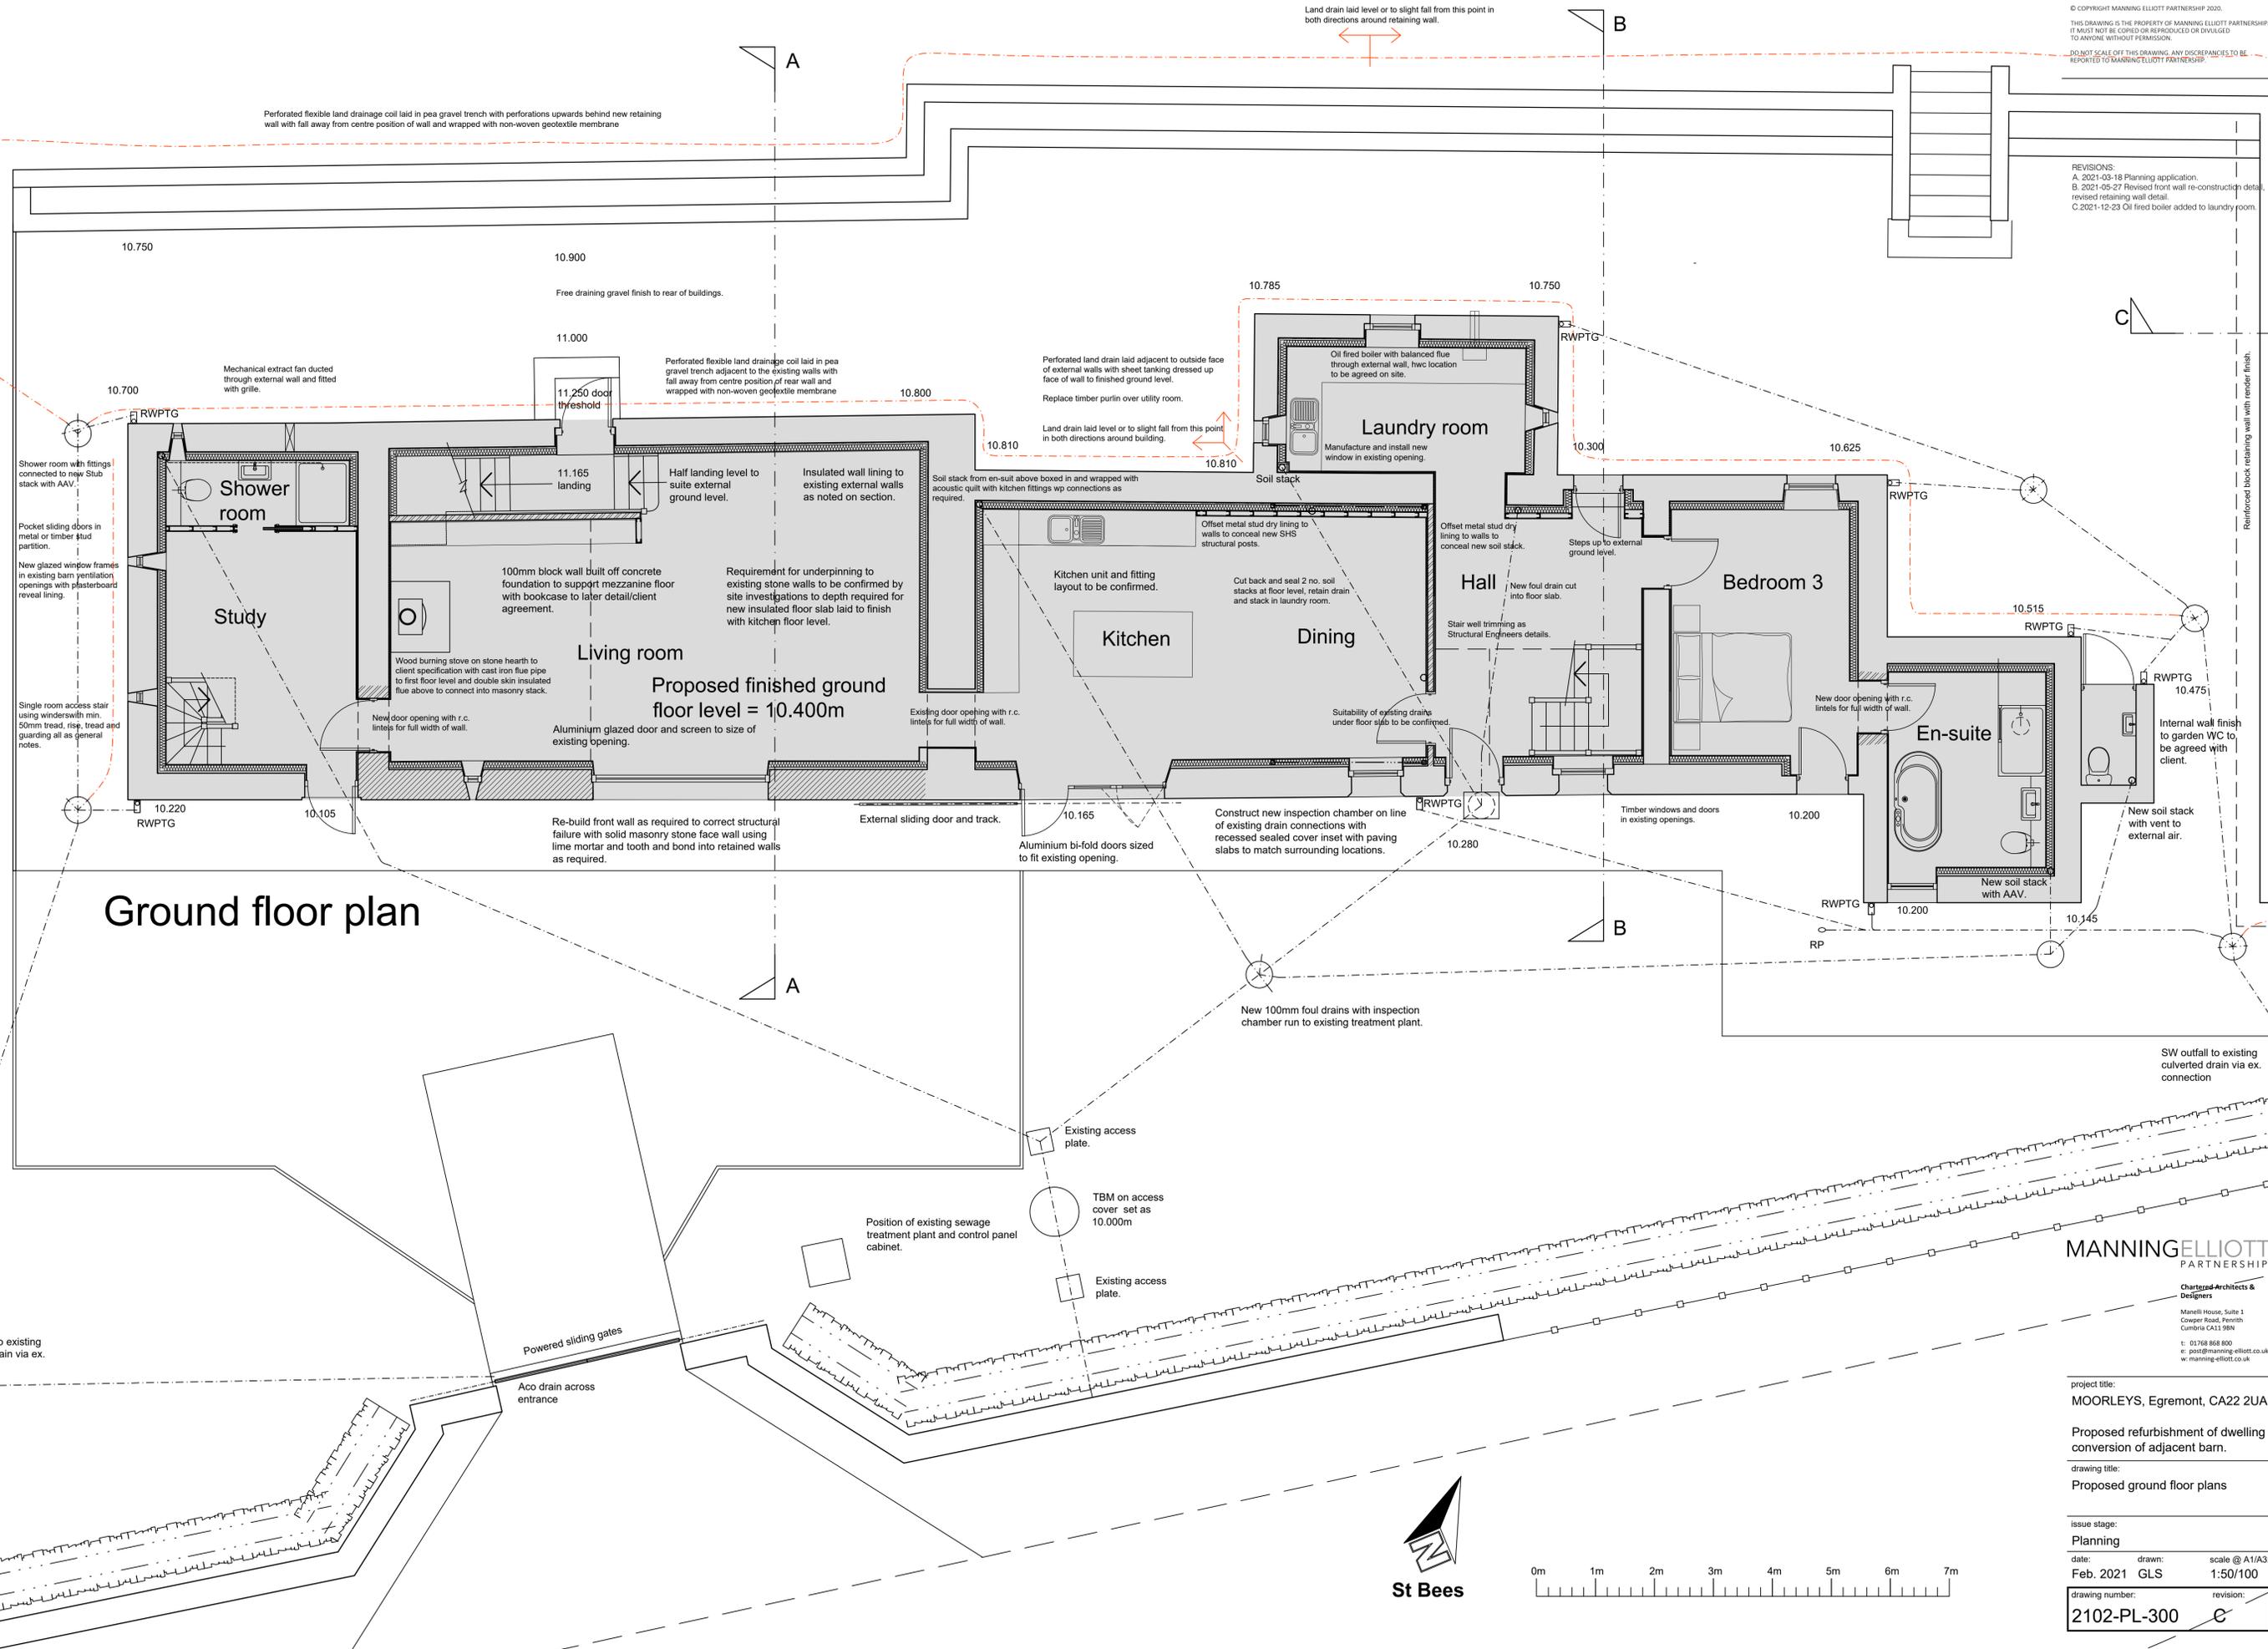

Ground floor plan

Proposed finished ground floor level = 10.400m

MANNING ELLIOTT
 PARTNERSHIP
 Chartered Architects & Designers
 Manelli House, Suite 1
 Cowper Road, Penrith
 Cumbria CA11 9BA
 t: 01768 868 800
 e: post@manning-elliott.co.uk
 w: manning-elliott.co.uk

project title:
MOORLEYS, Egremont, CA22 2UA

Proposed refurbishment of dwelling and conversion of adjacent barn.

drawing title:
Proposed ground floor plans

issue stage:
Planning

date: Feb. 2021
 drawn: GLS
 scale @ A1/A3: 1:50/100

drawing number:
2102-PL-300



SW outfall to existing culverted drain via ex. connection

SW outfall to existing culverted drain via ex. connection

Reinforced block retaining wall with render finish.