



Second Floor Plan
Scale 1:100

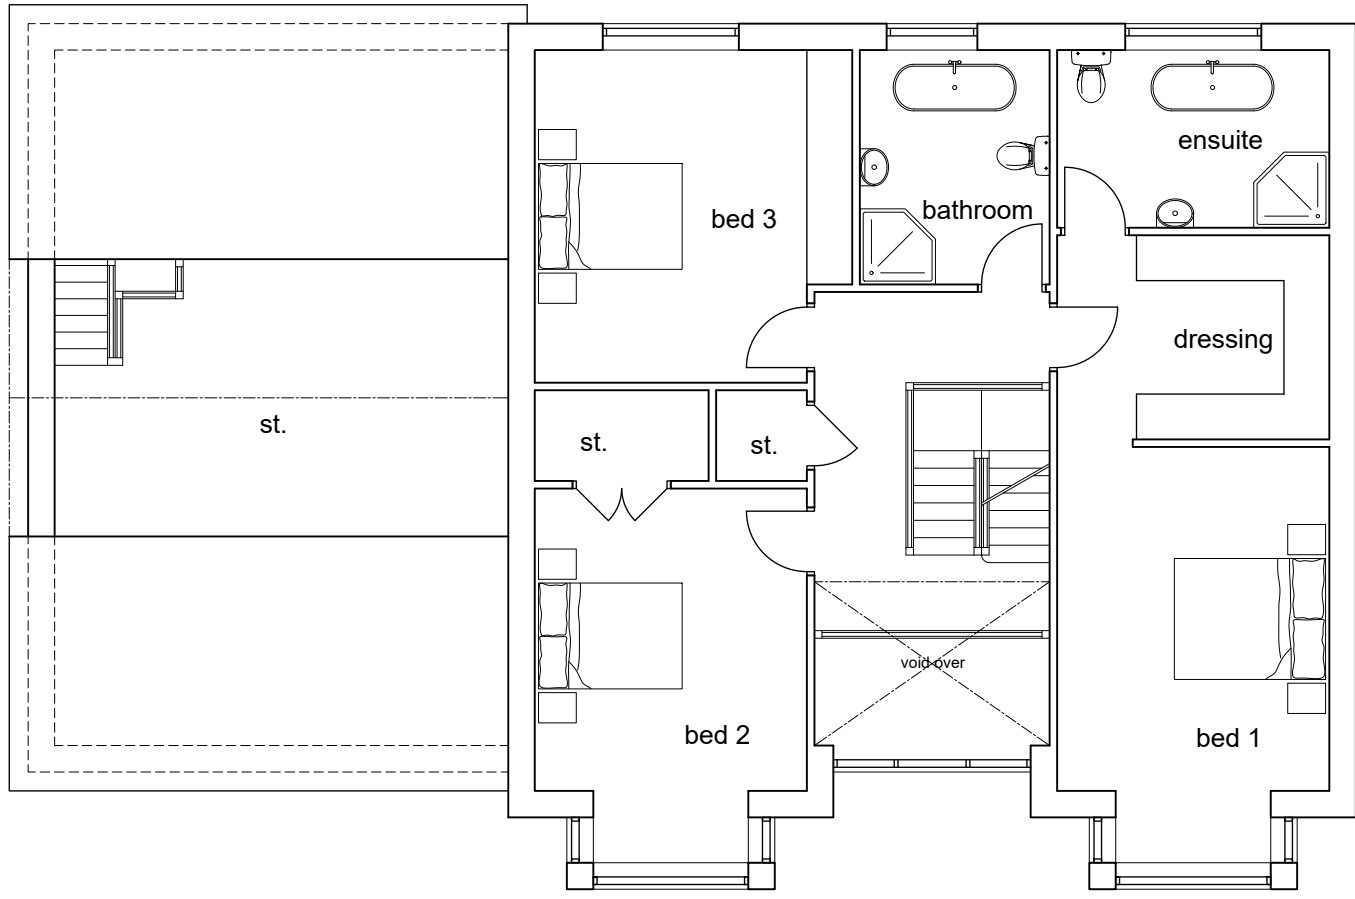

First Floor Plan
Scale 1:100

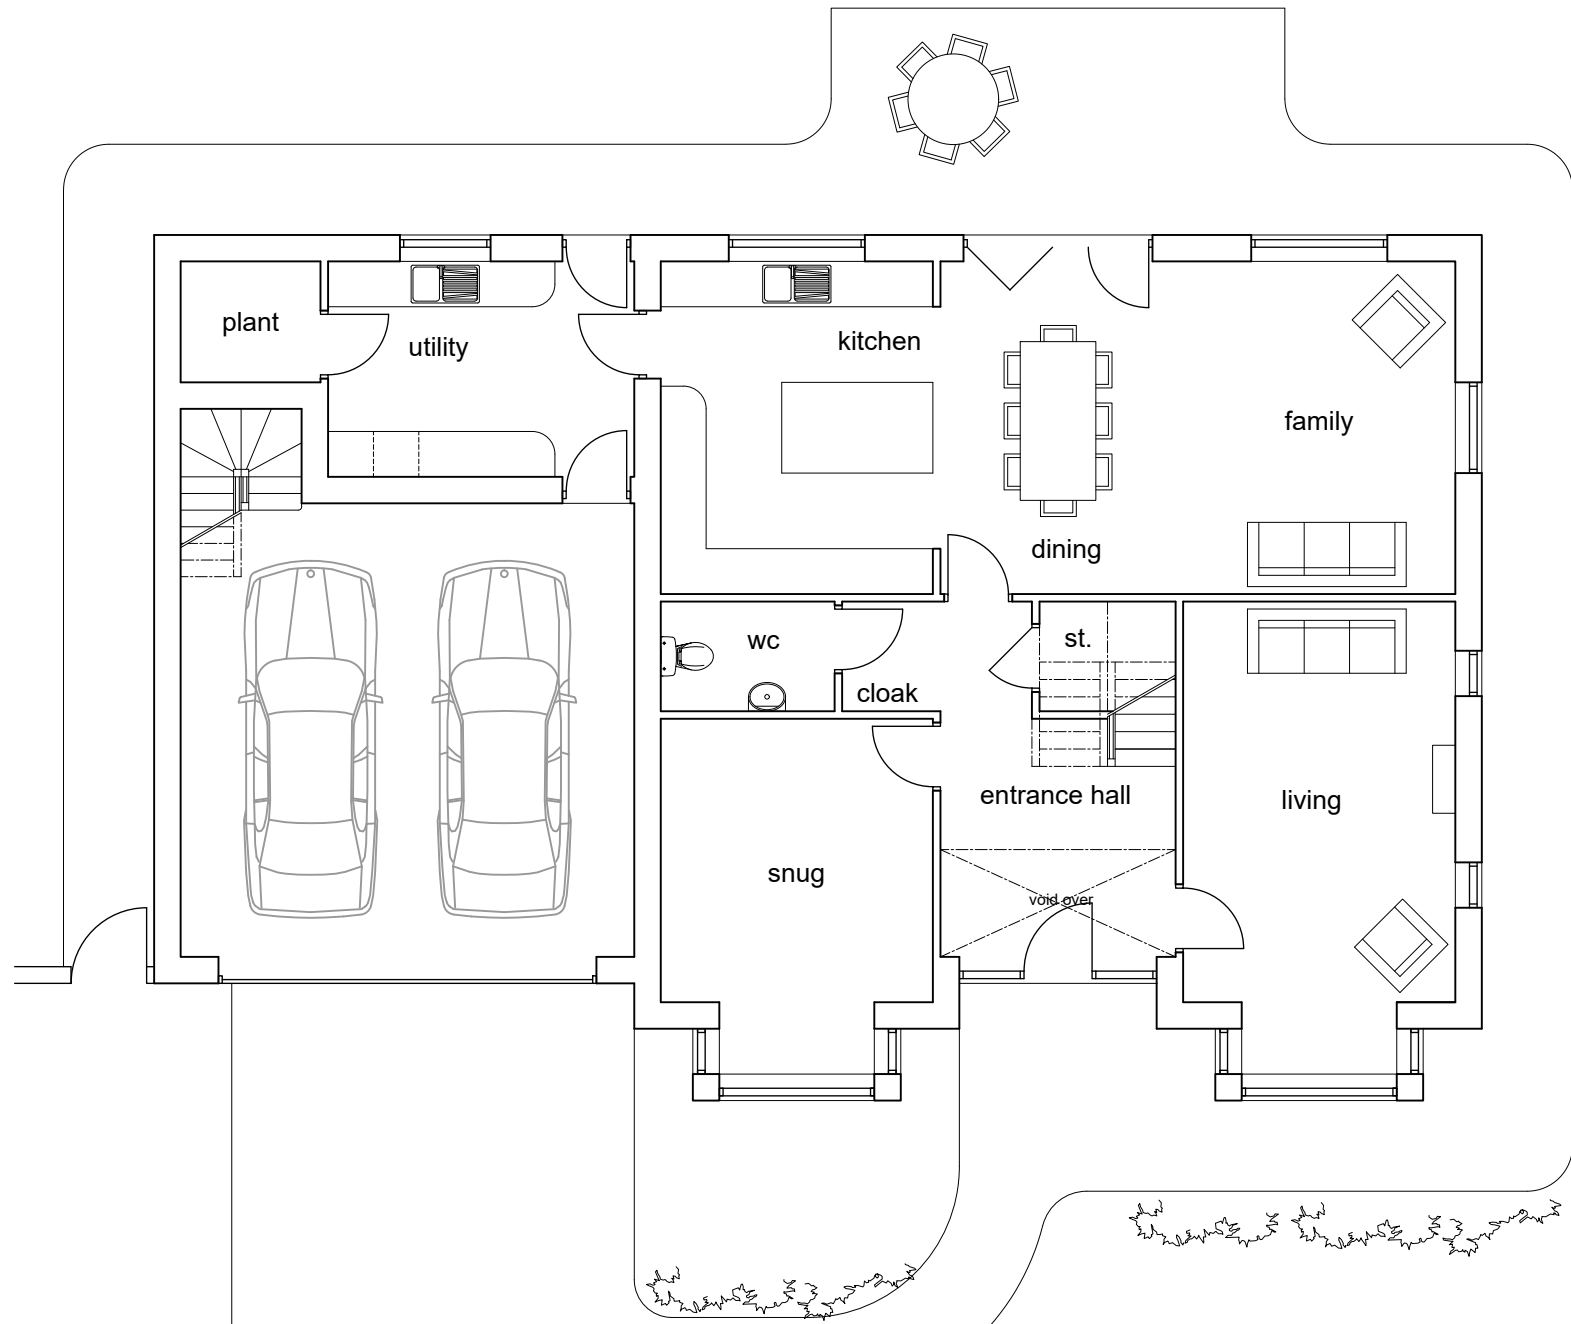


Ground Floor Plan
Scale 1:100




South East Elevation
Scale 1:100



North West Elevation
Scale 1:100

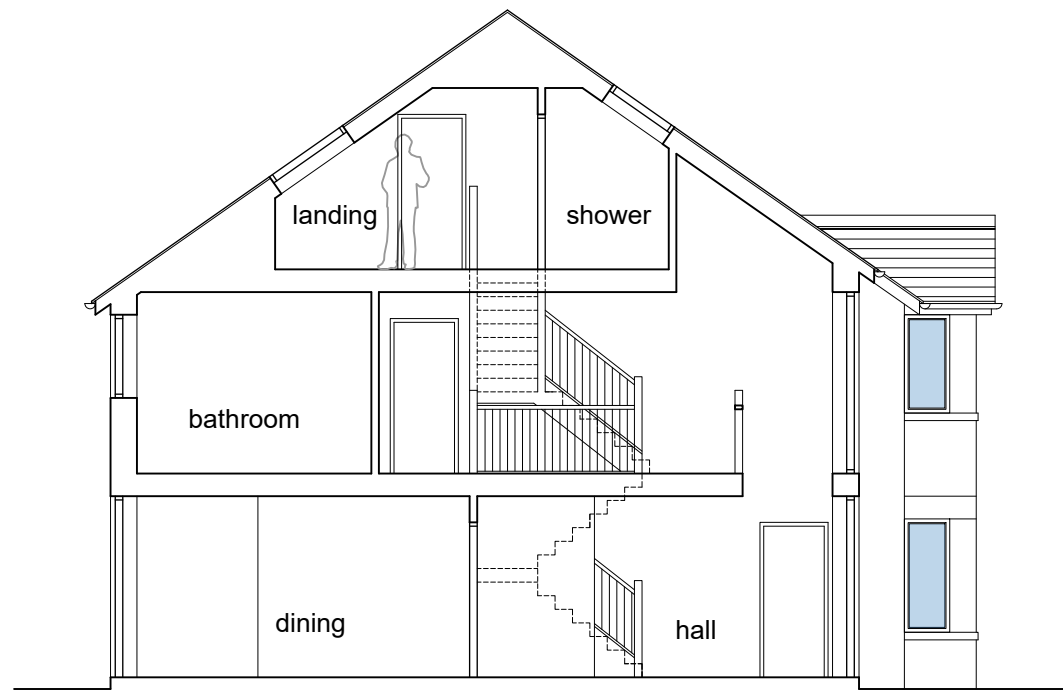


Section A-A
Scale 1:100

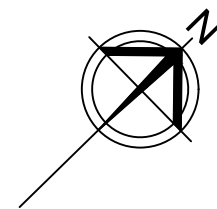


Scale Bar (metres)
1:100

Glazing to side of bay windows to be obscured glass

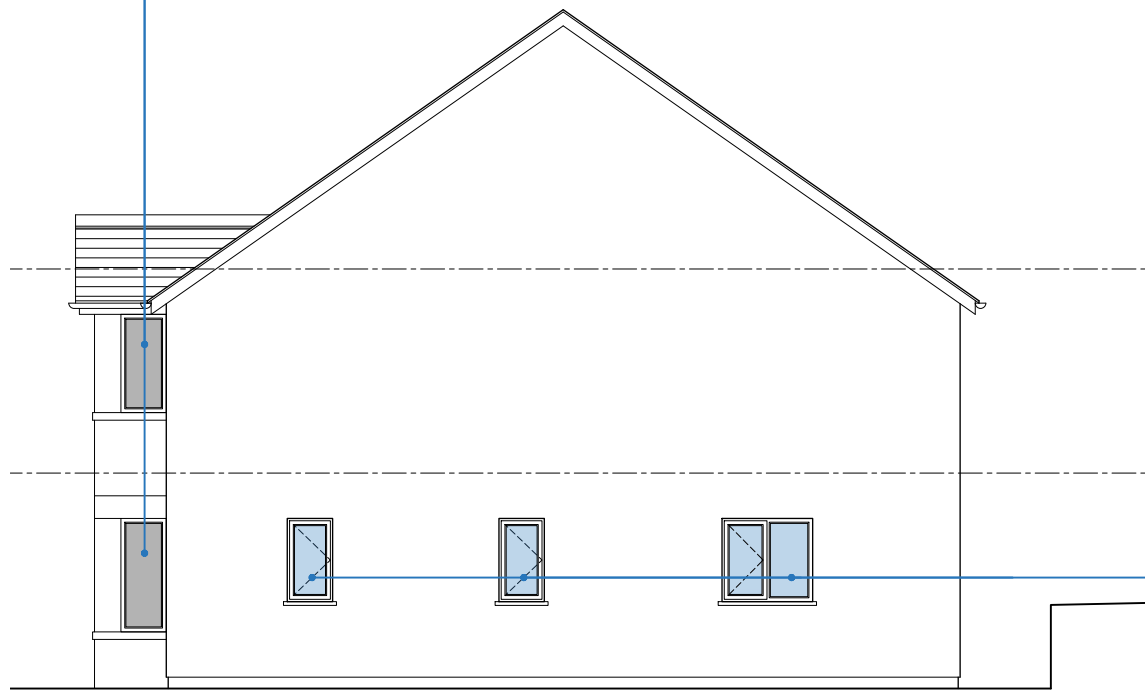

North East Elevation
Scale 1:100

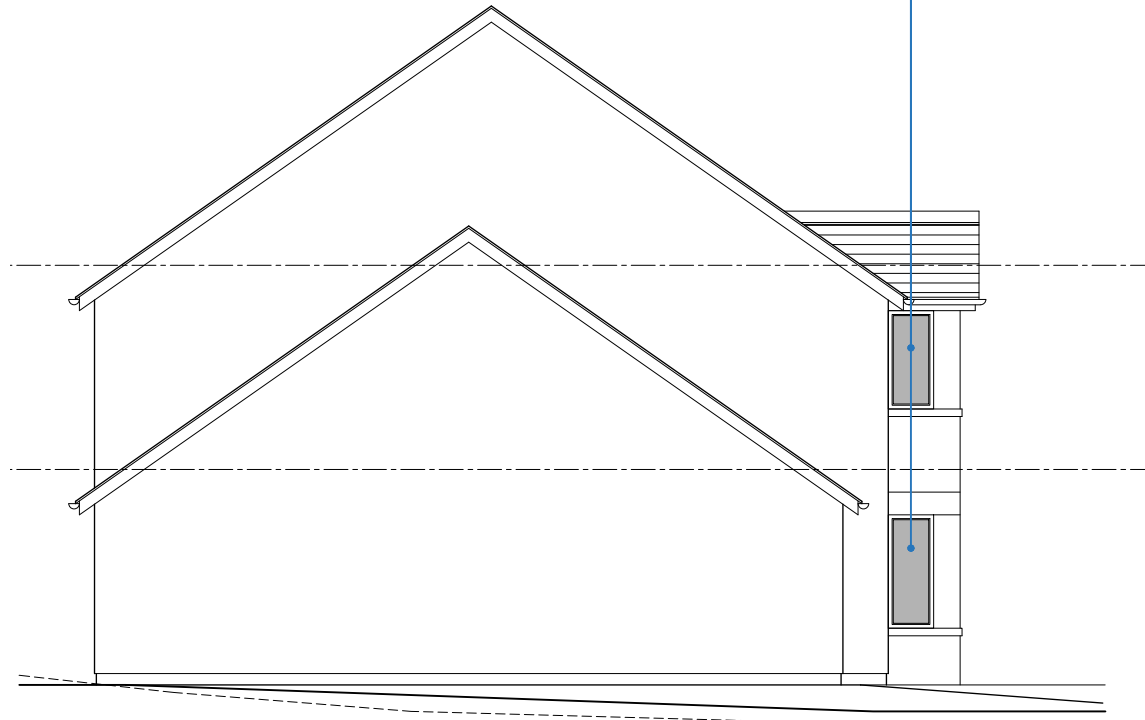

South West Elevation
Scale 1:100

MATERIALS


Roof- Dark grey tiles or slate.
Walls- Self coloured render, scraped texture in stirling white and buff coloured artstone to bay windows & sandstone window cills.
Windows & Doors - Grey anthracite uPVC.
Patio - Buff coloured stone flags.
Driveway - Marshalls tegular cobble sets.
Rainwater gutters & downpipes - Black uPVC.
Fascias - Grey to match windows.

Windows to side elevation shown

Glazing to side of bay windows to be obscured glass



Location Plan
Scale 1:1250

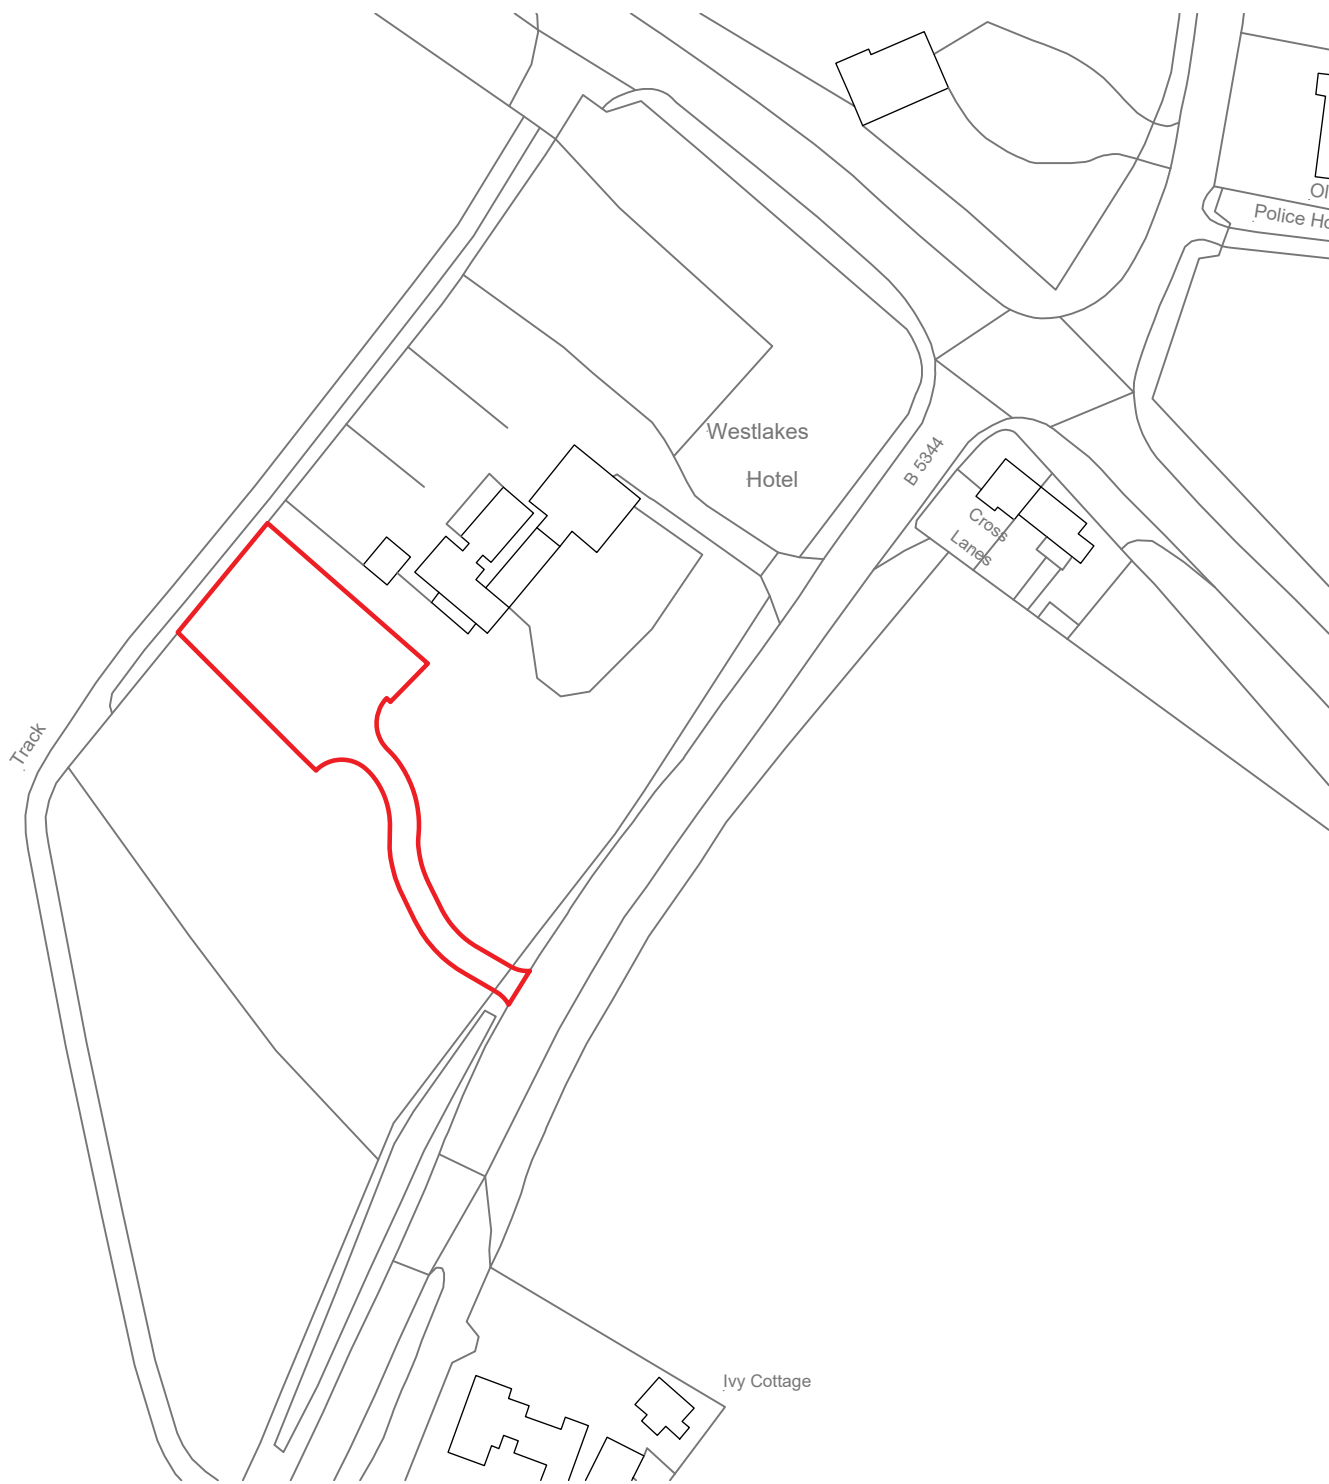

F	Windows shown to north east elevation	am	11-08-21
E	Location Plan amended	sg	23-06-21
D	Location Plan amended	sg	09-06-21
C	Rooflights & note amended	sg	03-06-21
B	General amendments	sg	28-05-21
A	General amendments	sg	18-05-21
REV	COMMENT	BY	DATE

THE CONTRACTOR SHALL VERIFY ALL DIMENSIONS ON THE JOB BEFORE STARTING WORK OR PREPARING SHOP DRAWINGS. ANY DISCREPANCIES MUST BE REFERRED TO THE ARCHITECT. DO NOT SCALE FROM THIS DRAWING.

COPYRIGHT ON ALL DRAWINGS, SPECIFICATION AND DOCUMENTATION REMAINS THE PROPERTY OF JOHN COWARD ARCHITECTS LTD. AND MUST NOT BE COPIED OR REPRODUCED IN WHOLE OR IN PART IN ANY MANNER OR FORM WITHOUT PRIOR CONSENT OF THE COMPANY.

PROJECT			
New House			
Plot 5			
The Loudon			
Gosforth			
CLIENT			
Mr & Mrs Jackson			
TITLE			
Final Proposal			
Plans, Elevations, Section & Location Plan			
SCALE/ A1	DRAWN	CHECKED	DATE
1/100	sg	rg	May '21
JOB NO	DRAWING NO	REVISION	
21029	05	F	