



Second Floor Plan
Scale 1:100

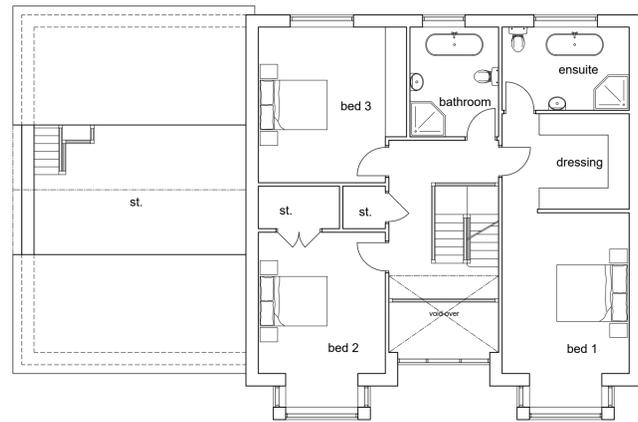

First Floor Plan
Scale 1:100

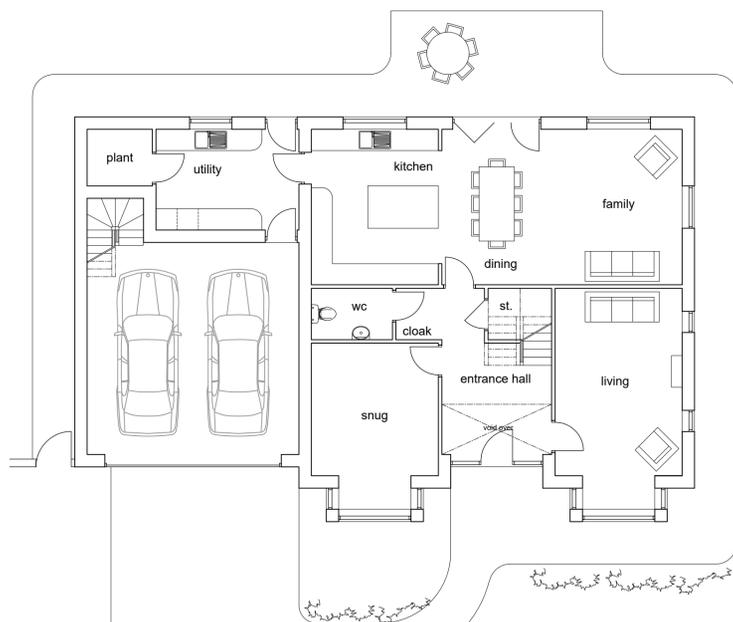


Ground Floor Plan
Scale 1:100



South East Elevation
Scale 1:100



North West Elevation
Scale 1:100

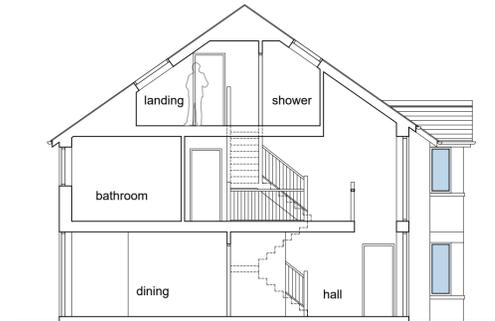


Section A-A
Scale 1:100




Scale Bar (metres)
1:100

Glazing to side of bay windows to be obscured glass

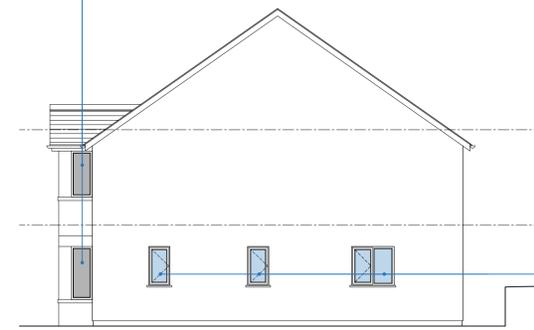

North East Elevation
Scale 1:100

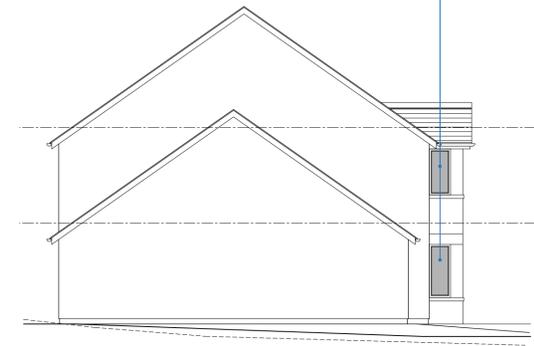


South West Elevation
Scale 1:100

Windows to side elevation shown

Glazing to side of bay windows to be obscured glass

MATERIALS

Roof- Dark grey tiles or slate.
Walls- Self coloured render, scraped texture in stirling white and red coloured artstone to bay windows & sandstone window cills.
Windows & Doors - Grey anthracite uPVC.
Patio - Buff coloured stone flags.
Driveway - Marshalls tegular cobble sets.
Rainwater gutters & downpipes - Grey anthracite uPVC.
Fascias - Grey to match windows.

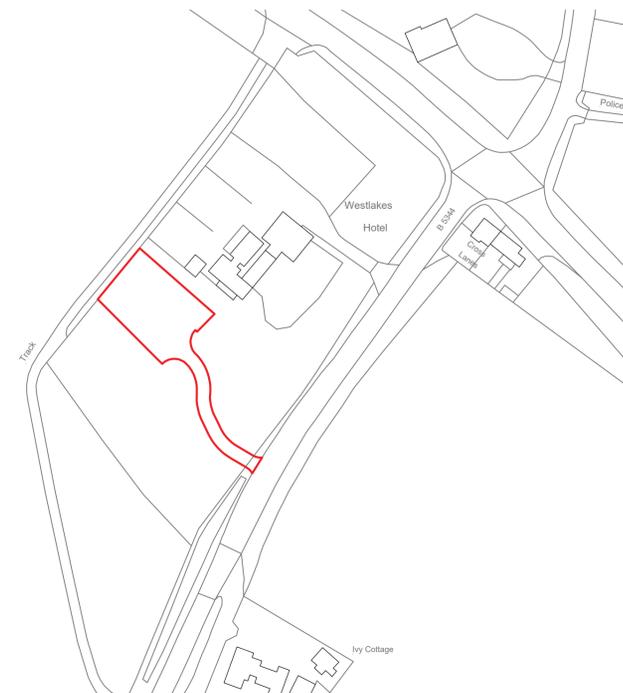

Location Plan
Scale 1:1250

G	Materials updated	am	20-08-21
F	Windows shown to north east elevation	am	11-08-21
E	Location Plan amended	sg	23-06-21
D	Location Plan amended	sg	09-06-21
C	Rooflights & note amended	rg	03-06-21
B	General amendments	sg	28-05-21
A	General amendments	sg	18-05-21
REV	COMMENT	BY	DATE

THE CONTRACTOR SHALL VERIFY ALL DIMENSIONS ON THE JOB BEFORE STARTING WORK OR PREPARING SHOP DRAWINGS. ANY DISCREPANCIES MUST BE REFERRED TO THE ARCHITECT. DO NOT SCALE FROM THIS DRAWING.

COPYRIGHT ON ALL DRAWINGS, SPECIFICATION AND DOCUMENTATION REMAINS THE PROPERTY OF JOHN COWARD ARCHITECTS LTD. AND MUST NOT BE COPIED OR REPRODUCED IN WHOLE OR IN PART IN ANY MANNER OR FORM WITHOUT PRIOR CONSENT OF THE COMPANY.

PROJECT
New House
Plot 5
The Loudon
Gosforth

CLIENT
Mr & Mrs Jackson

TITLE
Final Proposal
Plans, Elevations, Section &
Location Plan

SCALE/ A1	DRAWN	CHECKED	DATE
1/100	sg	rg	May '21
JOB NO	DRAWING NO	REVISION	
21029	05	F	



JOHN COWARD ARCHITECTS LIMITED
No. 3 Unsworth's Yard,
Ford Road,
Cartmel,
Cumbria, LA11 6PG
Tel: (015395) 36596
www.johnwardarchitects.co.uk