




Existing plan

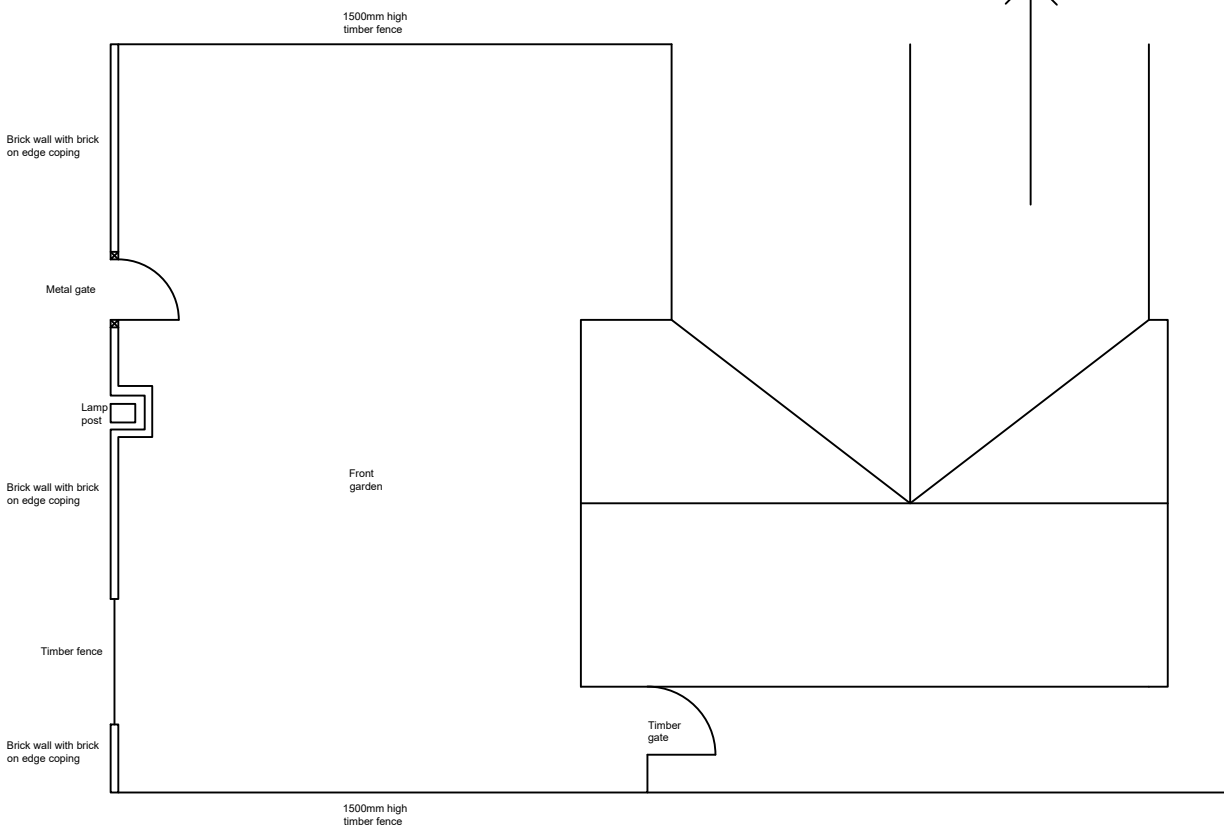


Existing front elevation

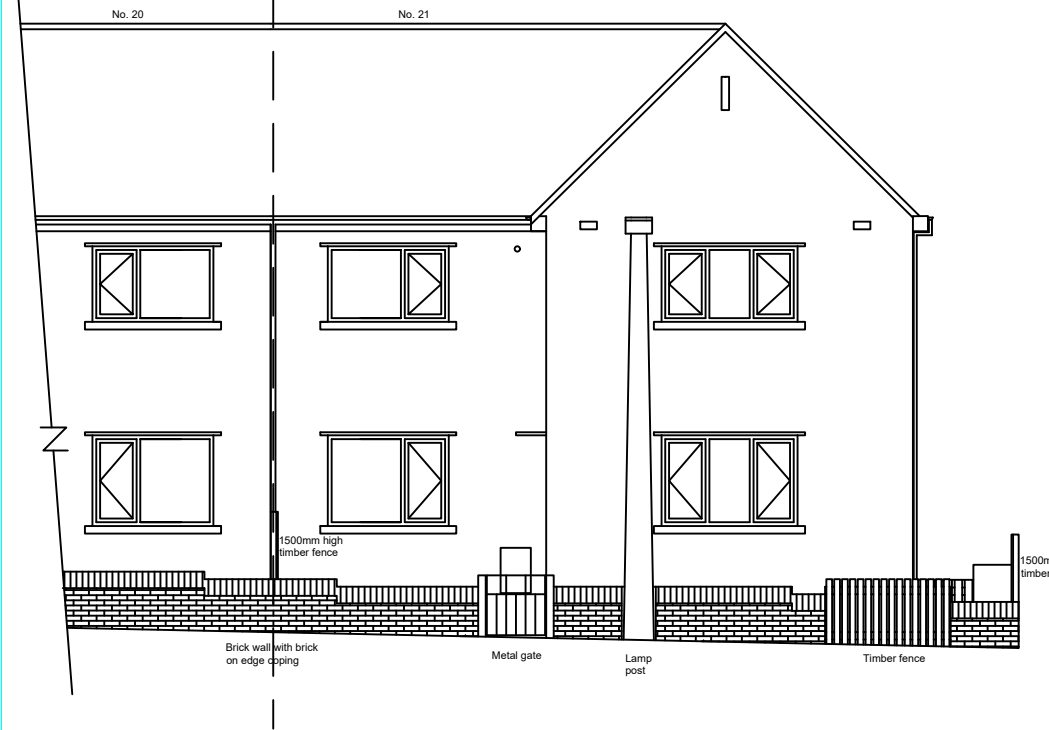

Existing side elevation

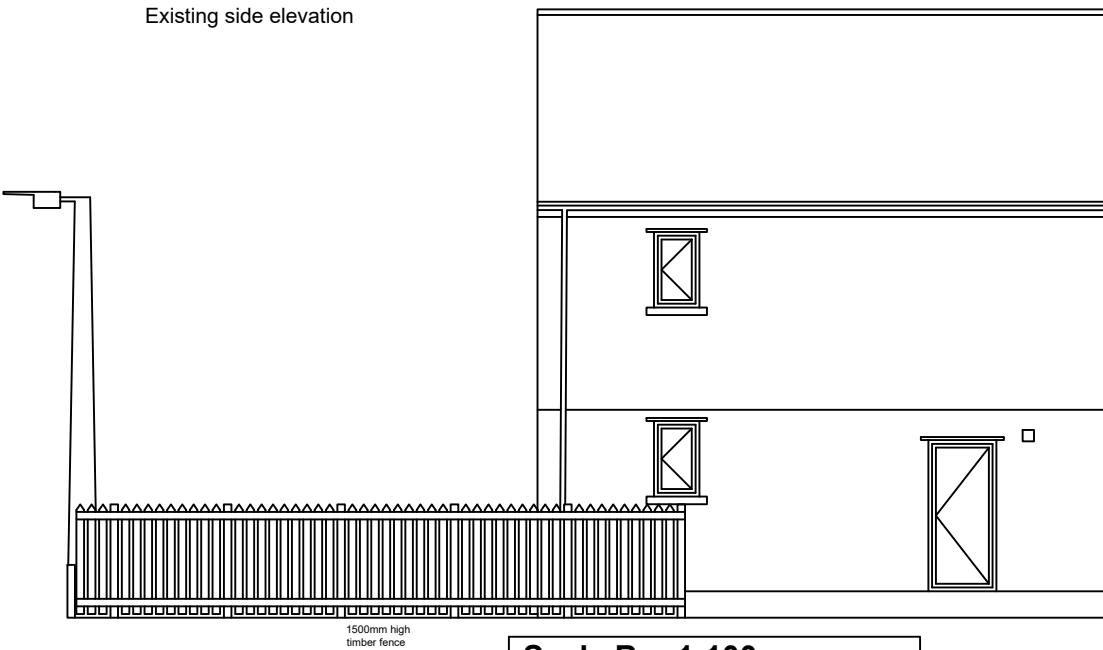

Scale Bar 1:100

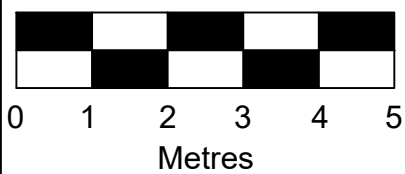

Existing rear elevation



NOTES

ALL NECESSARY DIMENSIONS SHALL BE CHECKED ON SITE BEFORE ANY WORK IS PUT IN HAND. DO NOT SCALE.

REVISIONS

Date	Amendment

CUMBERLAND COUNCIL

CLIENT Bethany Mitchell

PROJECT 21 Copeland Avenue Whitehaven

TITLE Existing fencing

DRAWN GAF	CHECKED	APPROVED
-----------	---------	----------

DATE 17/11/2023	ORIGINAL SIZE A3 (297 x 420)	SCALE 1:50
-----------------	------------------------------	------------

FILE REF	DRAWING No. 1	REVISION NO
----------	---------------	-------------