



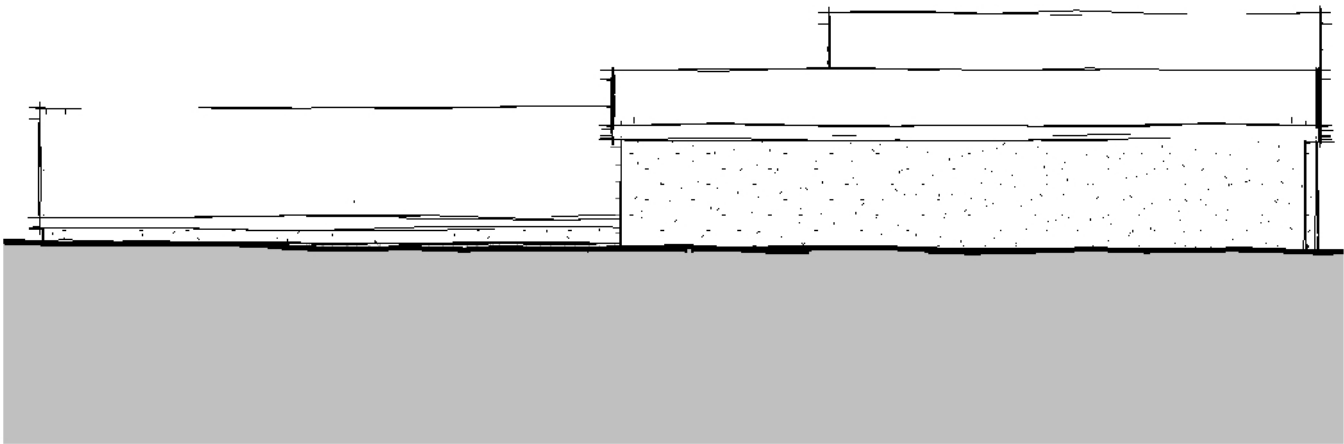


Front Elevation
1 : 100



Side Elevation 02
1 : 100

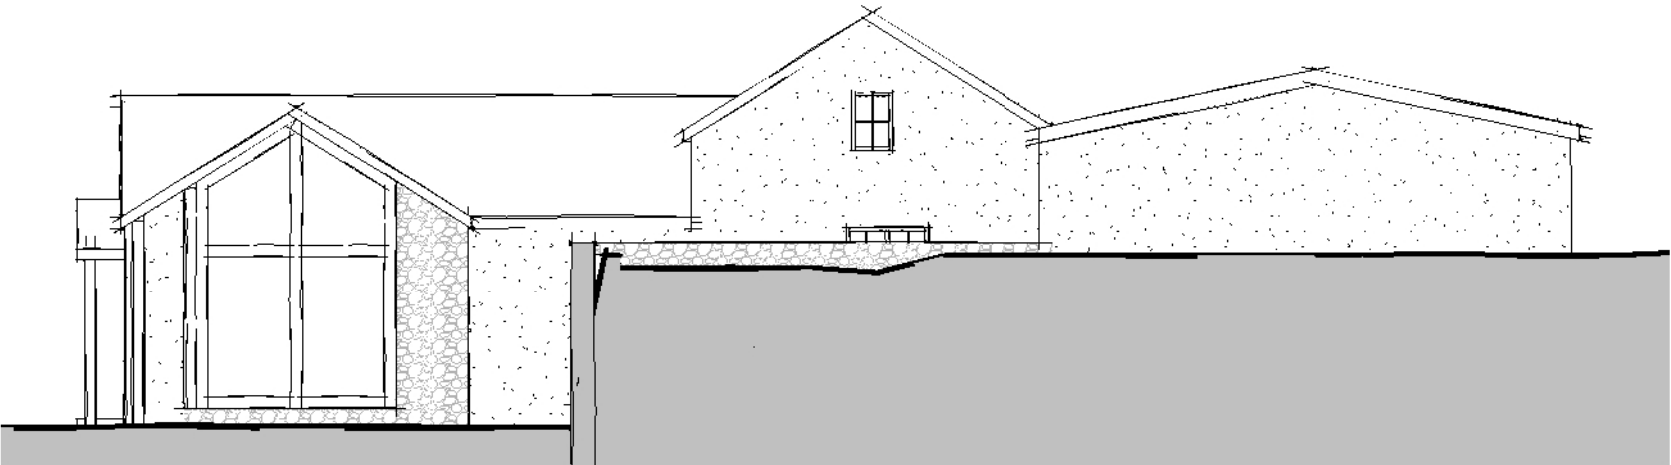

Rear Elevation
1 : 100

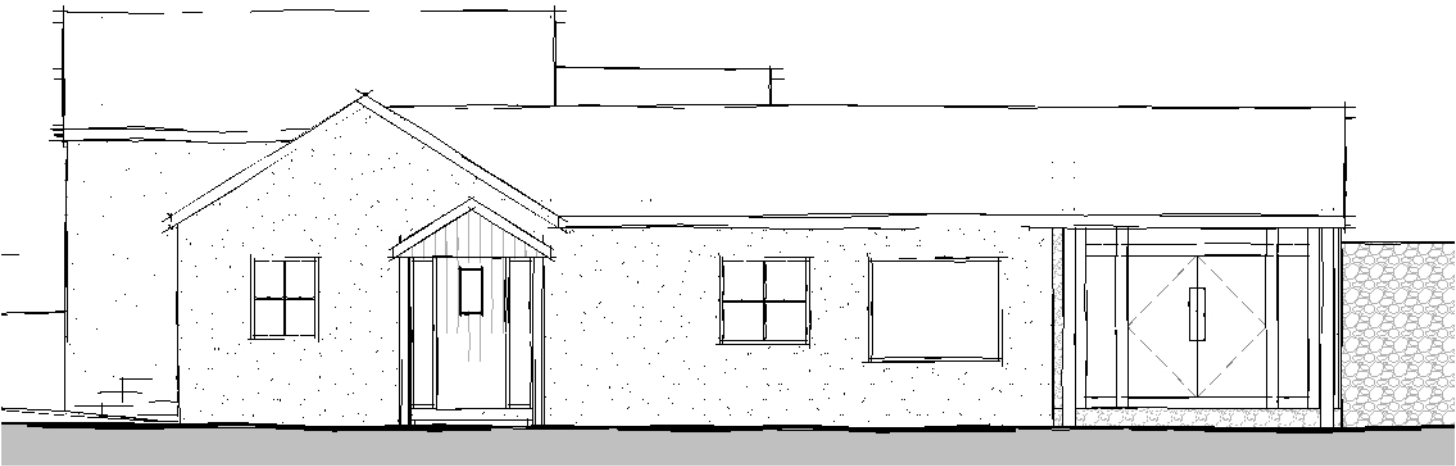

Side Elevation 01
1 : 100



FOX-AD

NOTES:
DRAWING MAYBE SCALED FOR PLANNING PURPOSES ONLY

© FOX ARCHITECTURAL DESIGN LTD

B22-02-16Scheme amended following client comments

A22-02-08Scheme amended following client comments

Client: SAM SHARP	
Project: HILLBROW COTTAGE - MILLOM - LA18 5HF	
Title: ELEVATIONS AS PROPOSED	
Scale: 1 : 100at A3	
Date: FEBRUARY 2022	
Status: PLANNING	
Drawing Reference: 22-03-P-08	Revision: B