



Front Elevation

1 : 100

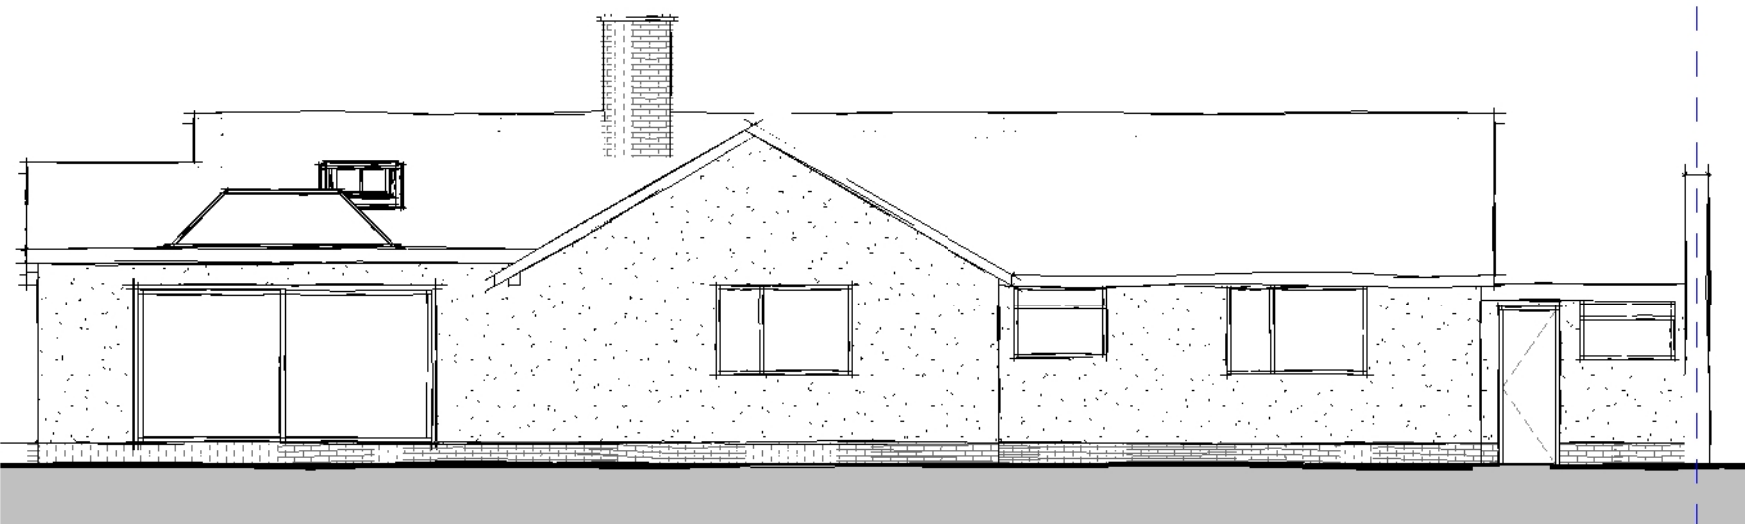


Rear Elevation

1 : 100

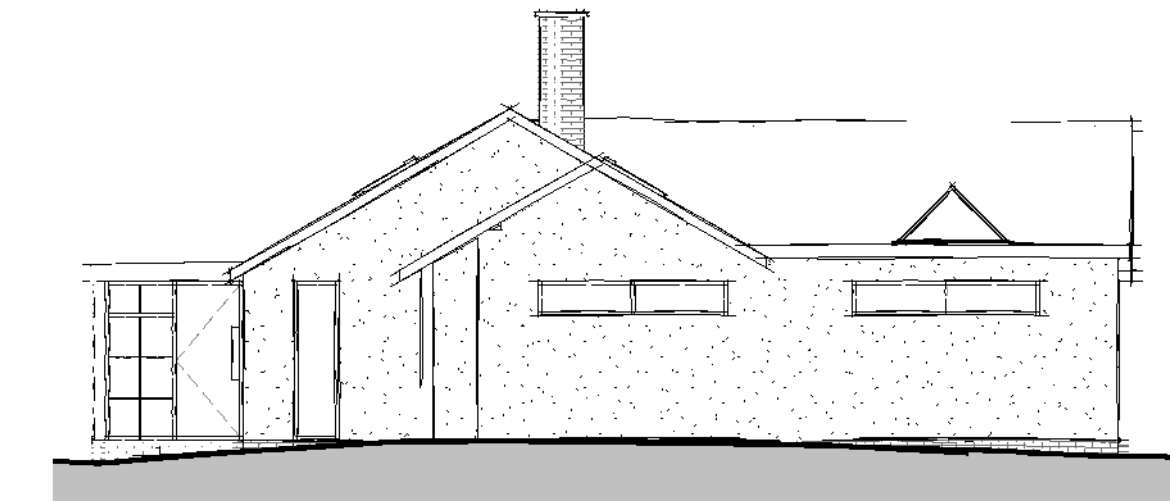


Side Elevation 01

1 : 100

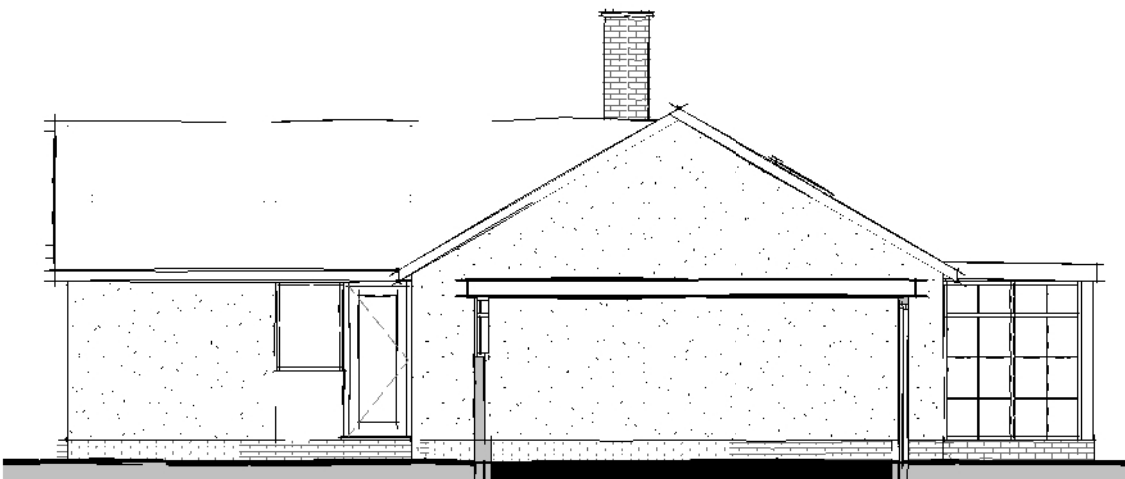

Side Elevation 02

1 : 100

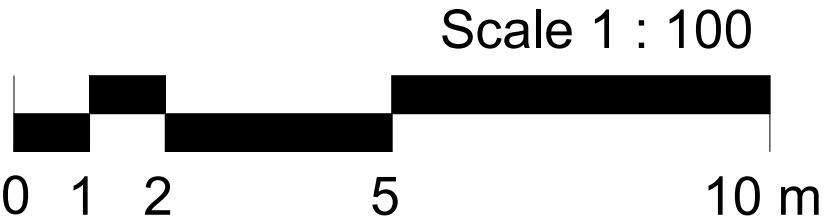

FOX-AD

NOTES:
DRAWING MAYBE SCALED FOR PLANNING PURPOSES ONLY

© FOX ARCHITECTURAL DESIGN LTD

B 2022-05-24 Amendments following client comments	
A 2022-05-23 Amendments following client comments	
Client: CHRIS WHITAKER	
Project: 43 THE MILLFIELDS - BEKERMET	
Title: ELEVATIONS AS PROPOSED	
Scale: 1 : 100at A3	
Date: MAY 2022	
Status: PLANNING	
Drawing Reference: 22-10-P-07	Revision: B