




ROOF PLAN
SCALE 1:200

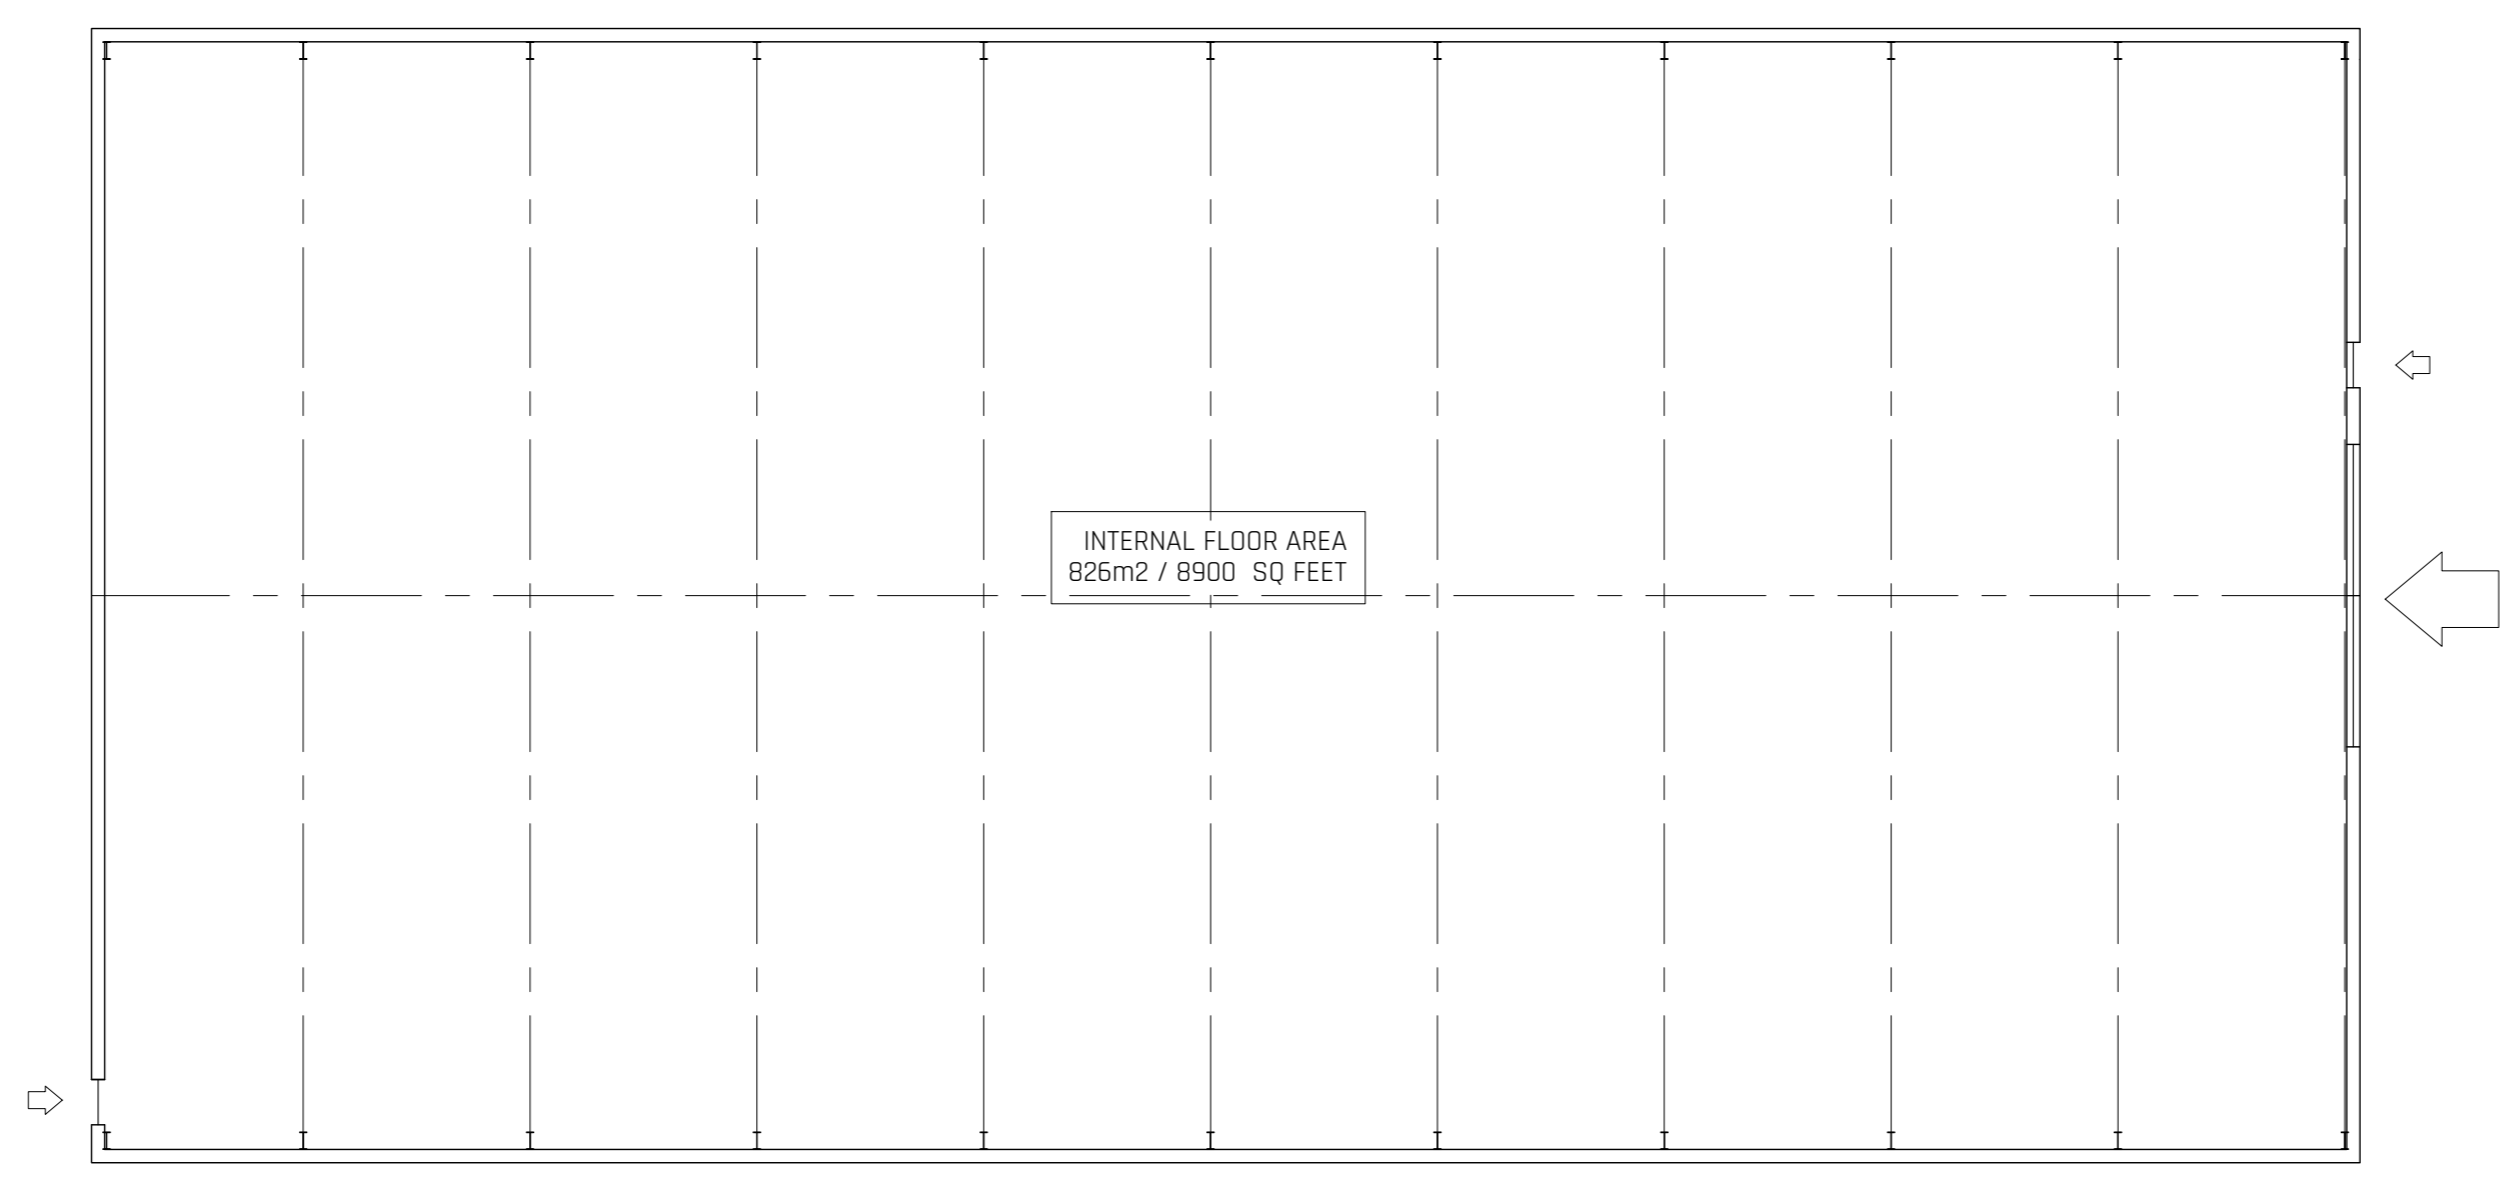


FLOOR PLAN
SCALE 1:200

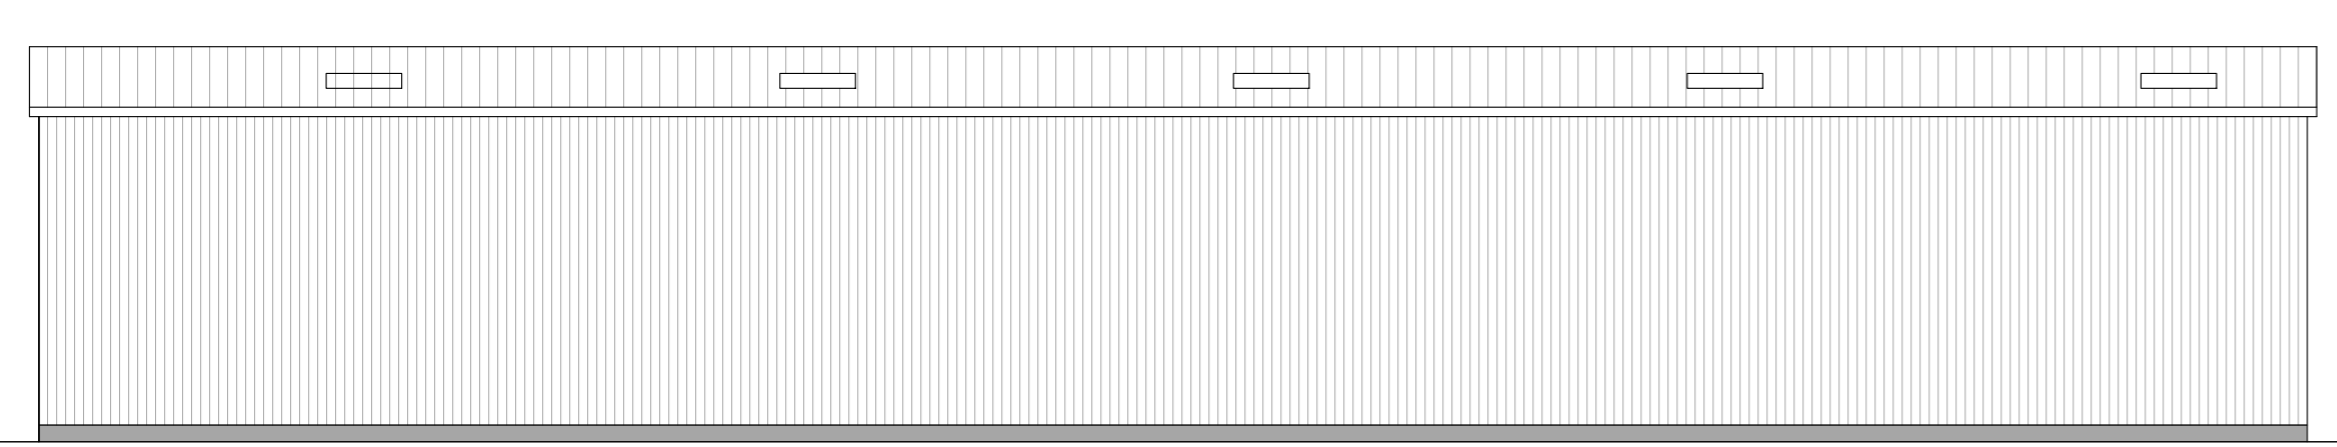


WEST ELEVATION
SCALE 1:200

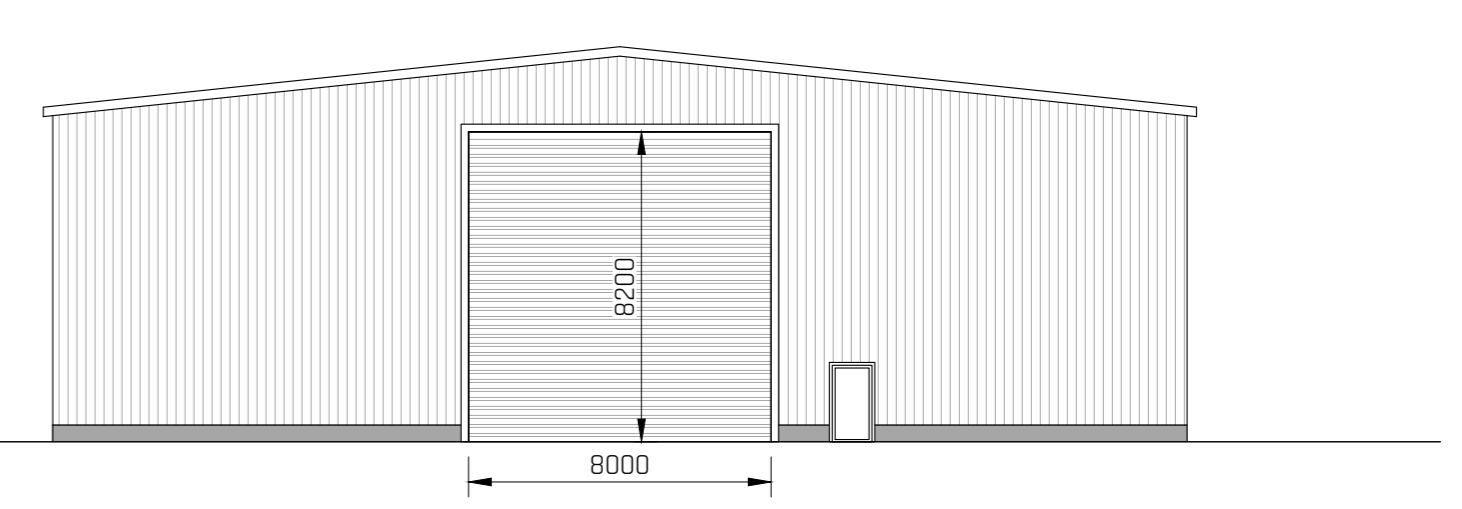

SOUTH ELEVATION
SCALE 1:200

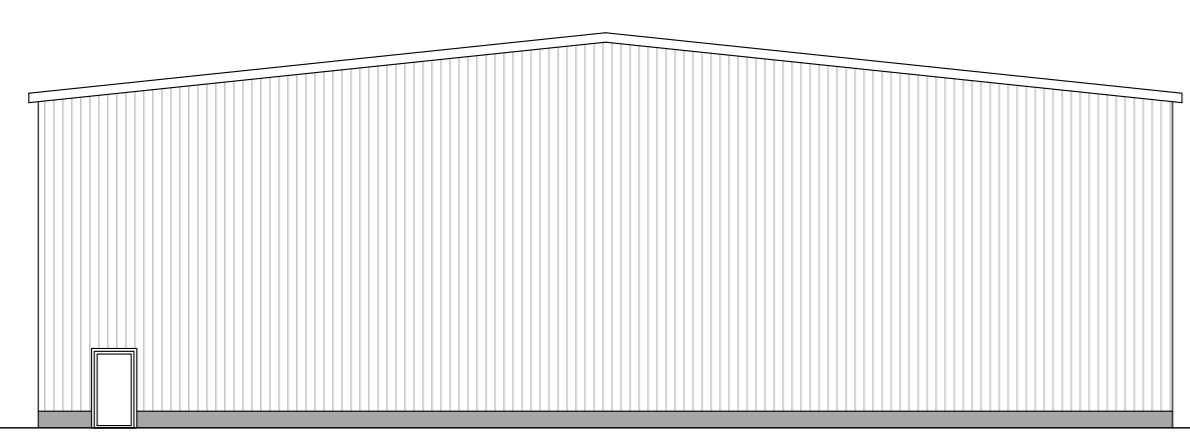

NORTH ELEVATION
SCALE 1:200

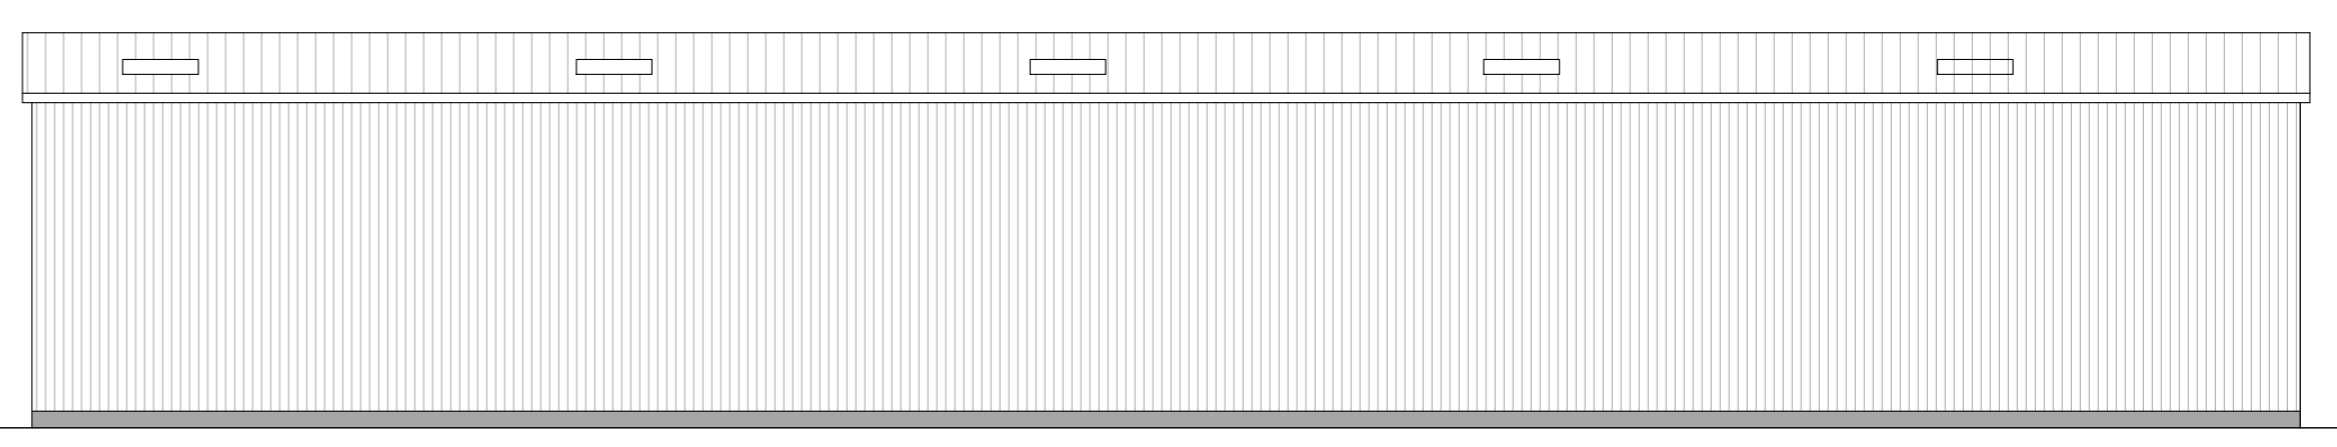

EAST ELEVATION
SCALE 1:200

MATERIALS	
WALLS -	CONCRETE PANELS TO LOWER, KINGSPAN KS1000 OR SIMILAR TO UPPER LEVELS, IN LIGHT GREY
ROOF -	KINGSPAN KS1000 OR SIMILAR IN LIGHT GREY, MATCHING PROFILE ROOF LIGHTS
DOORS -	ALUMINUM DARK GREY POWDER COATED
EAVES AND RAINWATER GOODS -	ALUMINUM DARK GREY POWDER COATED
TRIMS -	ALUMINUM DARK GREY POWDER COATED

<p>KINGMOOR CONSULTING</p> <p>SUITE 4 ATLANTIC HOUSE, PARKHOUSE BUSINESS PARK, CARLISLE, CA3 0LJ T: 01228 915900 E: hello@kingmoorconsulting.co.uk</p>		CLIENT
PROJECT		
PROPOSED WAREHOUSE, JOE MCBAIN AVE MORESBY PARKS, WHITEHAVEN, CA28 8EA		
TITLE		
PROPOSED PLANS, ELEVATIONS AND SECTION		
SCALE	STATUS	
AS NOTED	FOR PLANNING	
PAPER SIZE	DRAWN BY	CHECKED AND APPROVED
A1	S LOWES	C AIMERS
PROJECT PHASE	DATE	DATE
BUILD	NOV 2022	NOV 2022
DRAWING NUMBER	REVISION	
22-485-DWG002	C	