


Please Note:


Drawings subject to relevant statutory approvals.

All dimensions to be checked on site. Do not scale from this drawing. Work to figured dimensions only.

© This drawing is copyright of MC Architecture + Design Ltd and may not be reproduced in any way without their specific permission.

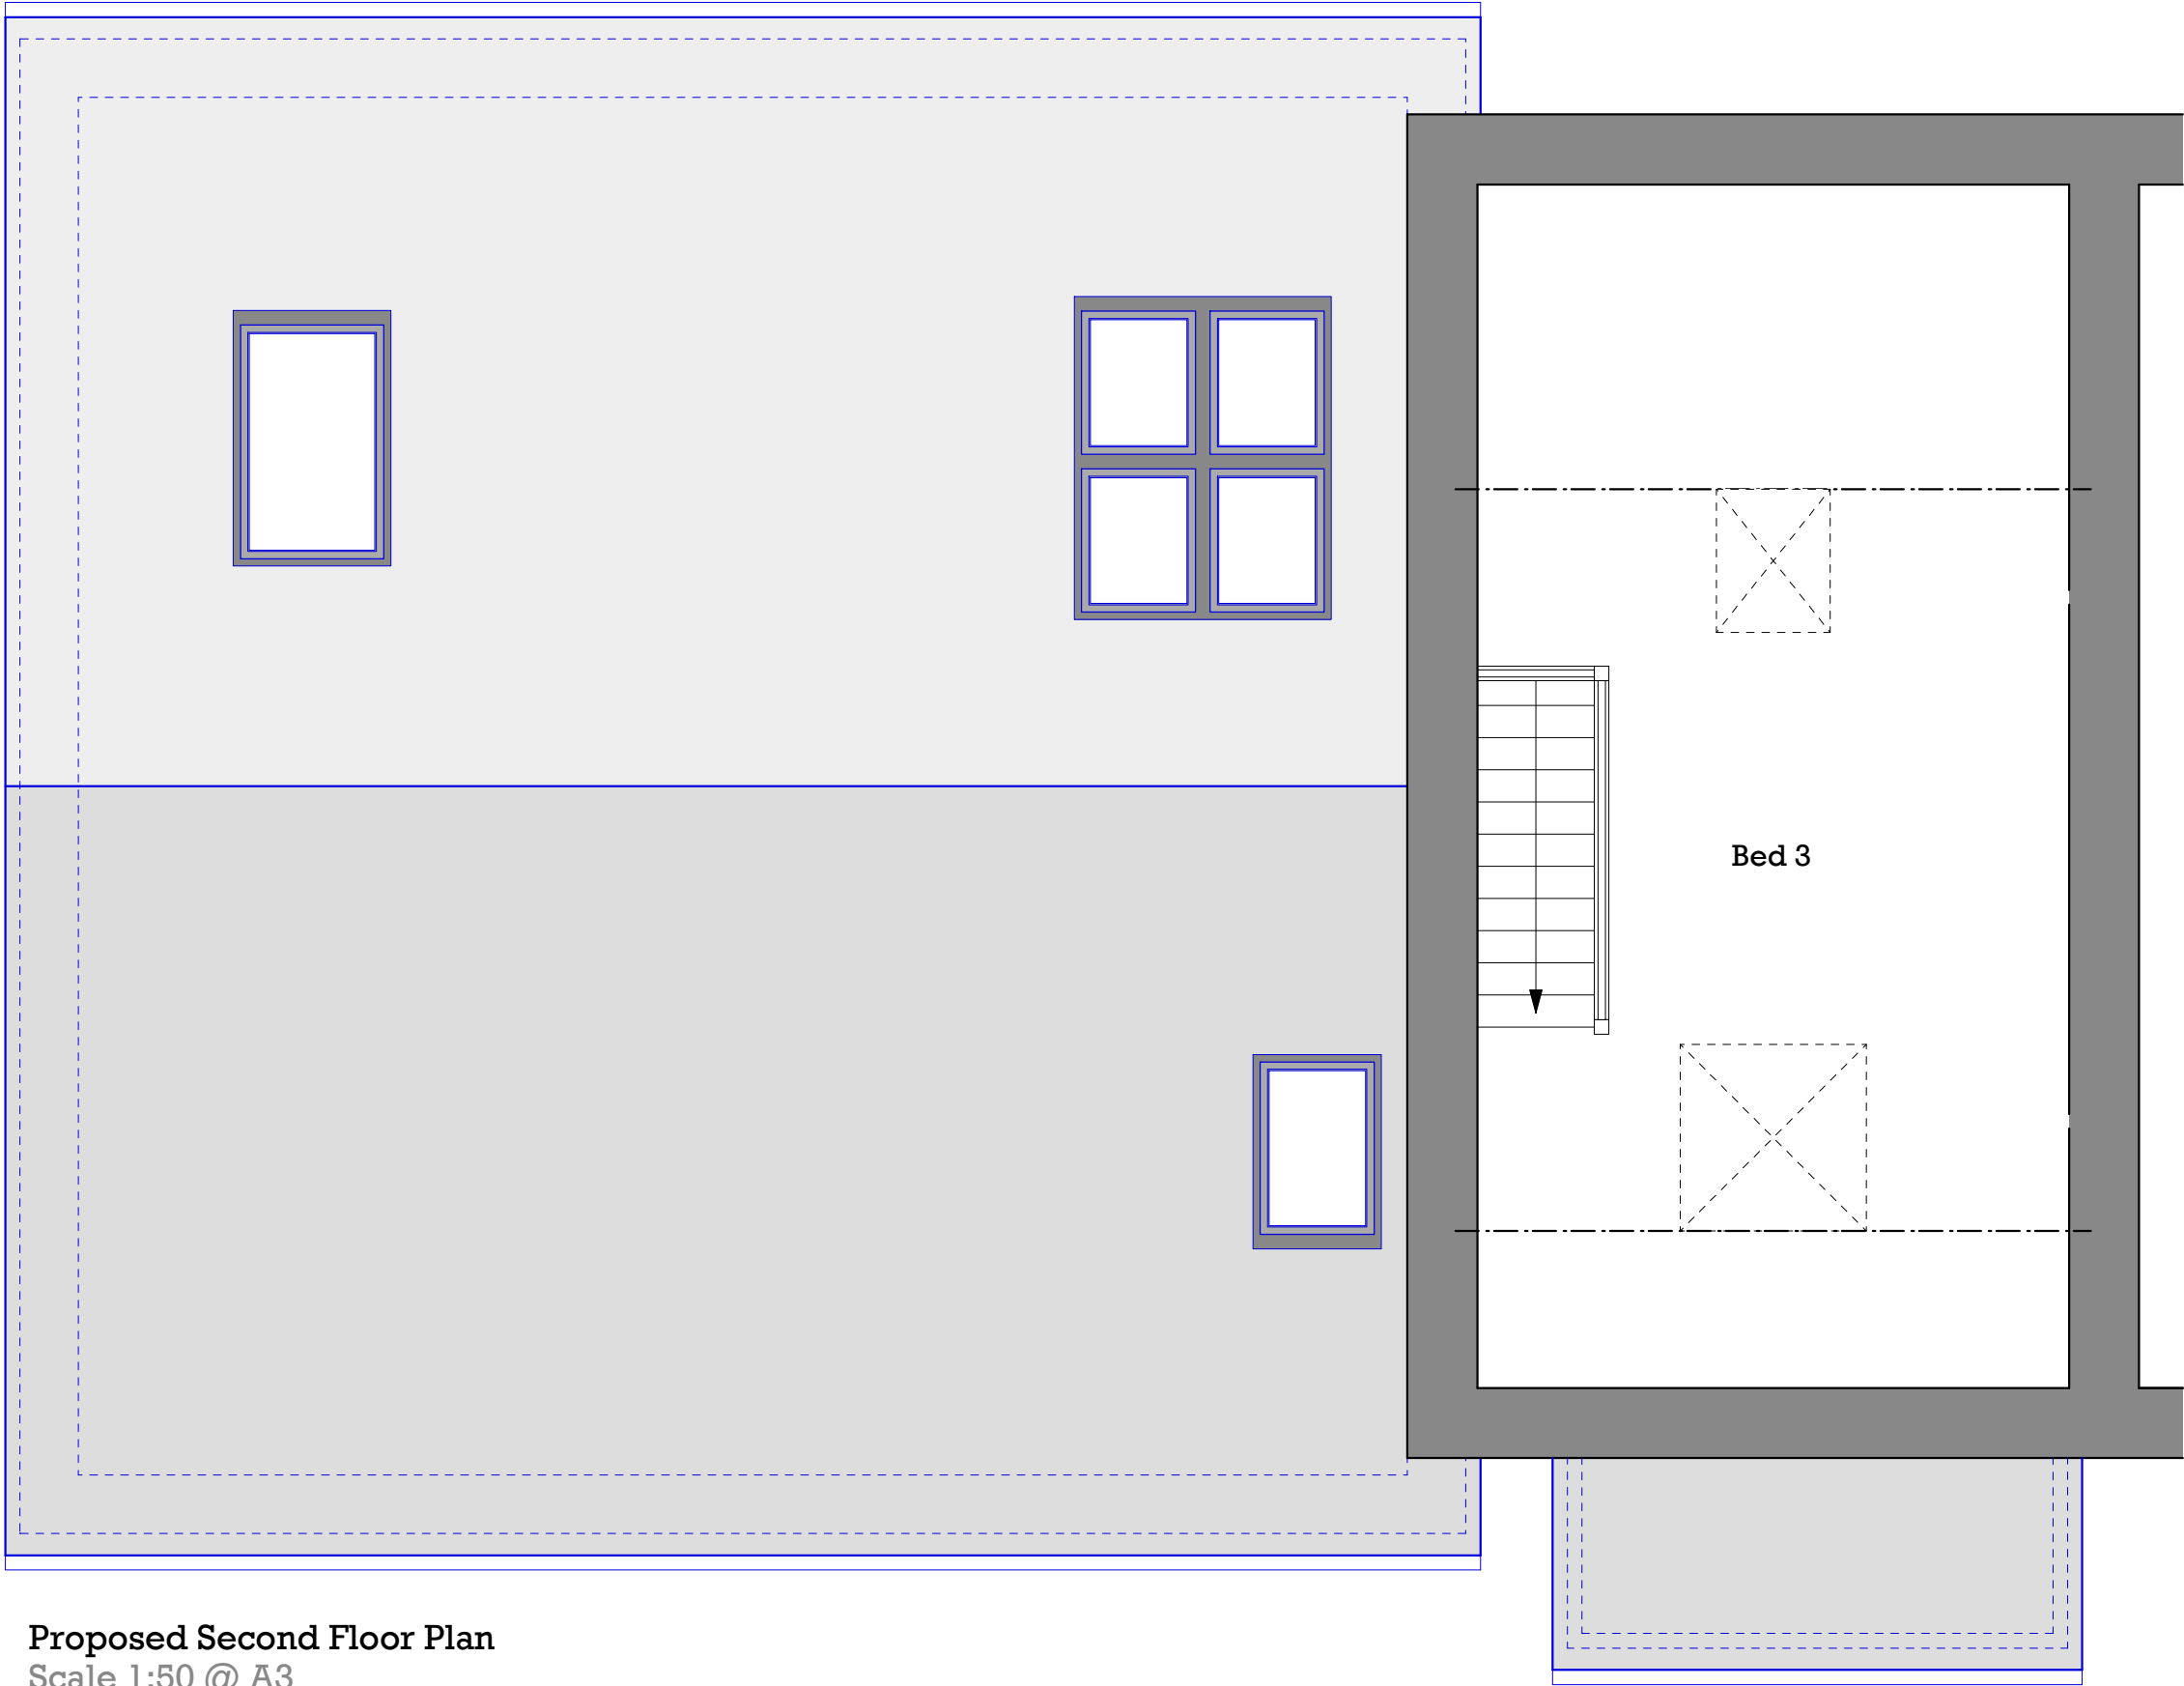

Proposed Second Floor Plan
Scale 1:50 @ A3

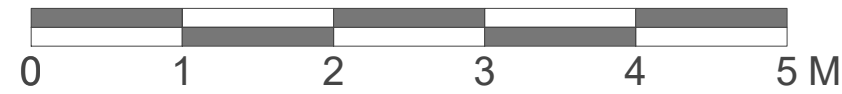

MCA
MC Architecture + Design

<input checked="" type="checkbox"/> Preliminary	<input type="checkbox"/> Tender
<input type="checkbox"/> For Approval	<input type="checkbox"/> Construction
Client > Mr D Bowick	
Project > The House, Woodend Gardens, Whitehaven, Cumbria, CA28 9UD.	
Drawing Title > Proposed Second Floor Plan.	
Scale > 1:50 @ A3	Date > Feb 2025
Drawing No. > 2223-005-12	Rev > <div>A</div>