




0. 00-Ground Floor 1:100

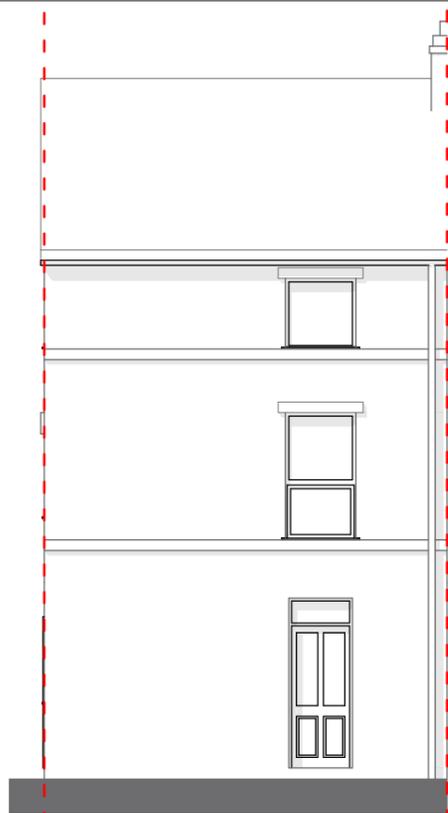


E-01 Front Elevation 1:100

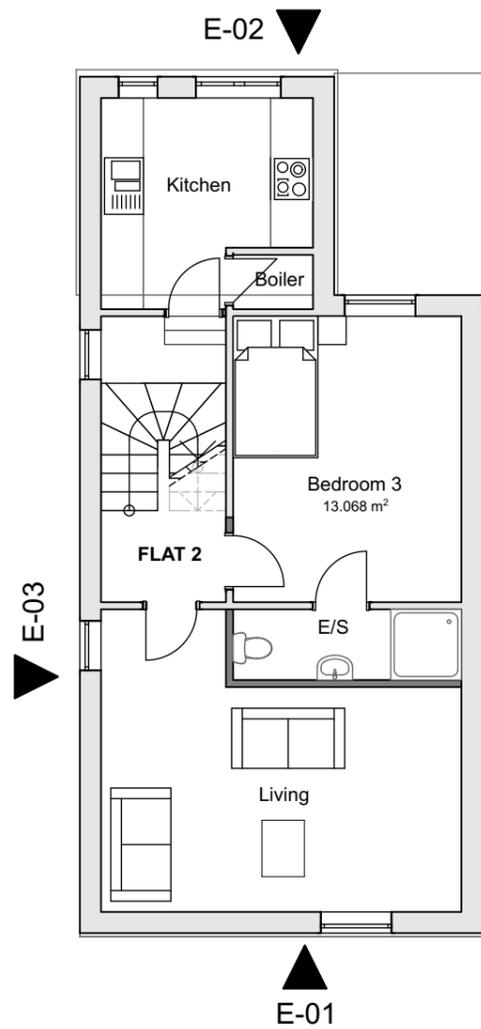


1. 01-First Floor 1:100

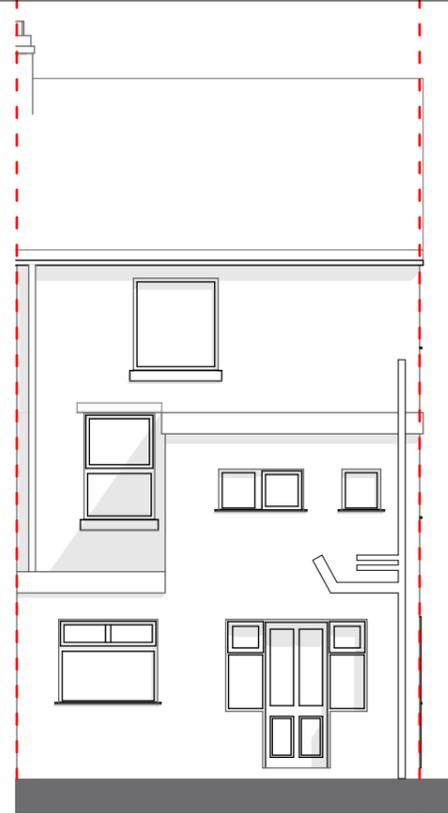

E-02 Rear Elevation 1:100

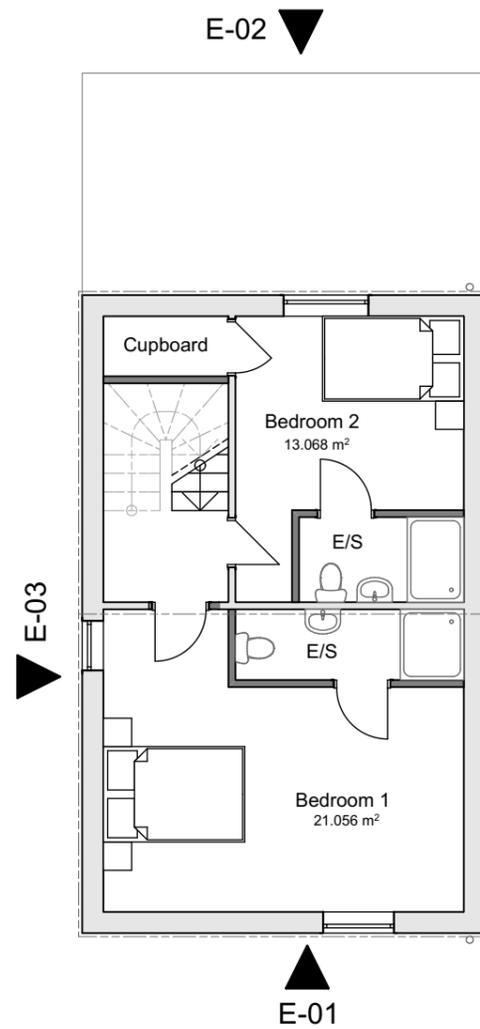

2. 02-Second Floor 1:100

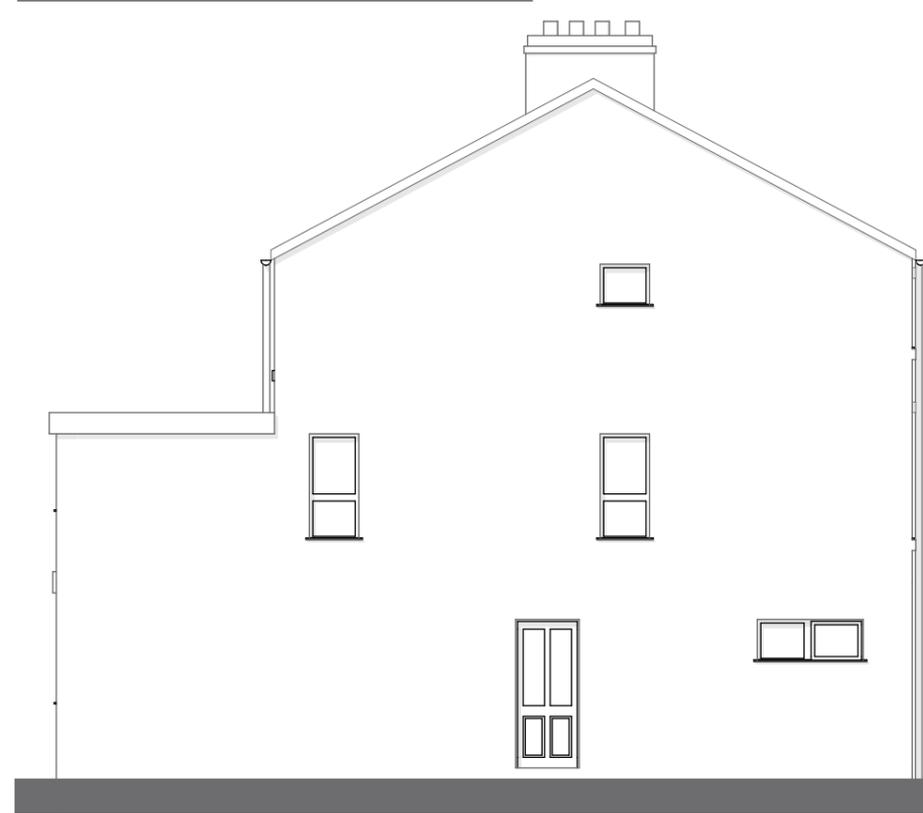

E-03 Side Elevation 1:100



KIYANI ARCHITECTURE  
AND DEVELOPMENTS

☎ |0121 269 7270 | +44 7960 714649

✉ ik@kiyaniad.com

🌐 www.kiyaniad.com

📍 Regus Building, Central Boulevard, Blythe Valley Park  
Solithull, B90 8AG

1. Copyright of Kiyani Architecture and Developments Ltd
2. Only scale from drawings for planning purposes.
3. Use figured dimensions only.
4. All dimensions to be checked on site.

Key:

- Site Boundary
- Existing Wall
- Proposed Wall
- 45 Degree Code Line

/ First Issue 22.02.2026

Revision	Description	Date

Client:  
**Simon**

Project:  
**80 Main St, Egremont CA22 2DJ**

Drawing Title:  
**Proposed Plans and Elevations**

Project Number: 2277 Drawing Number: 0011

First Issue Date: 10.02.2026	Revision: /	Drawn By: SD	Checked By: KAD
---------------------------------	----------------	-----------------	--------------------

Drawing Status: **PLANNING** Scale: 1:100@A2

**ELEVATIONS  
REMAIN  
UNCHANGED**