




RESIDENTIAL DEVELOPMENT
SCHOOL BROW/ MORESBY PARKS ROAD
MORESBY
CUMBRIA
CA28 8UU
TYPE 4
THE DOVENBY



Geoffrey Wallace Limited FCSD MCIAT
Architectural Design and Technology
Mobile 07816046756
geoffreywallaceltd@gmail.com

This document and all associated documents are prepared for a specific site and planning purposes only, and incorporate calculations and measurements available from the client at the time of drafting. The recipient agrees to protect the contents from distribution and dissemination except as required for the specific planning purpose named, without the written permission of the designer. The contents of this document are not to be reproduced or copied in whole or part without the written permission of Geoffrey Wallace Ltd. Use of this design is granted to the client for the specified and planning purpose only. The details are Copyright under the Copyright Designs and patents Act 1988.

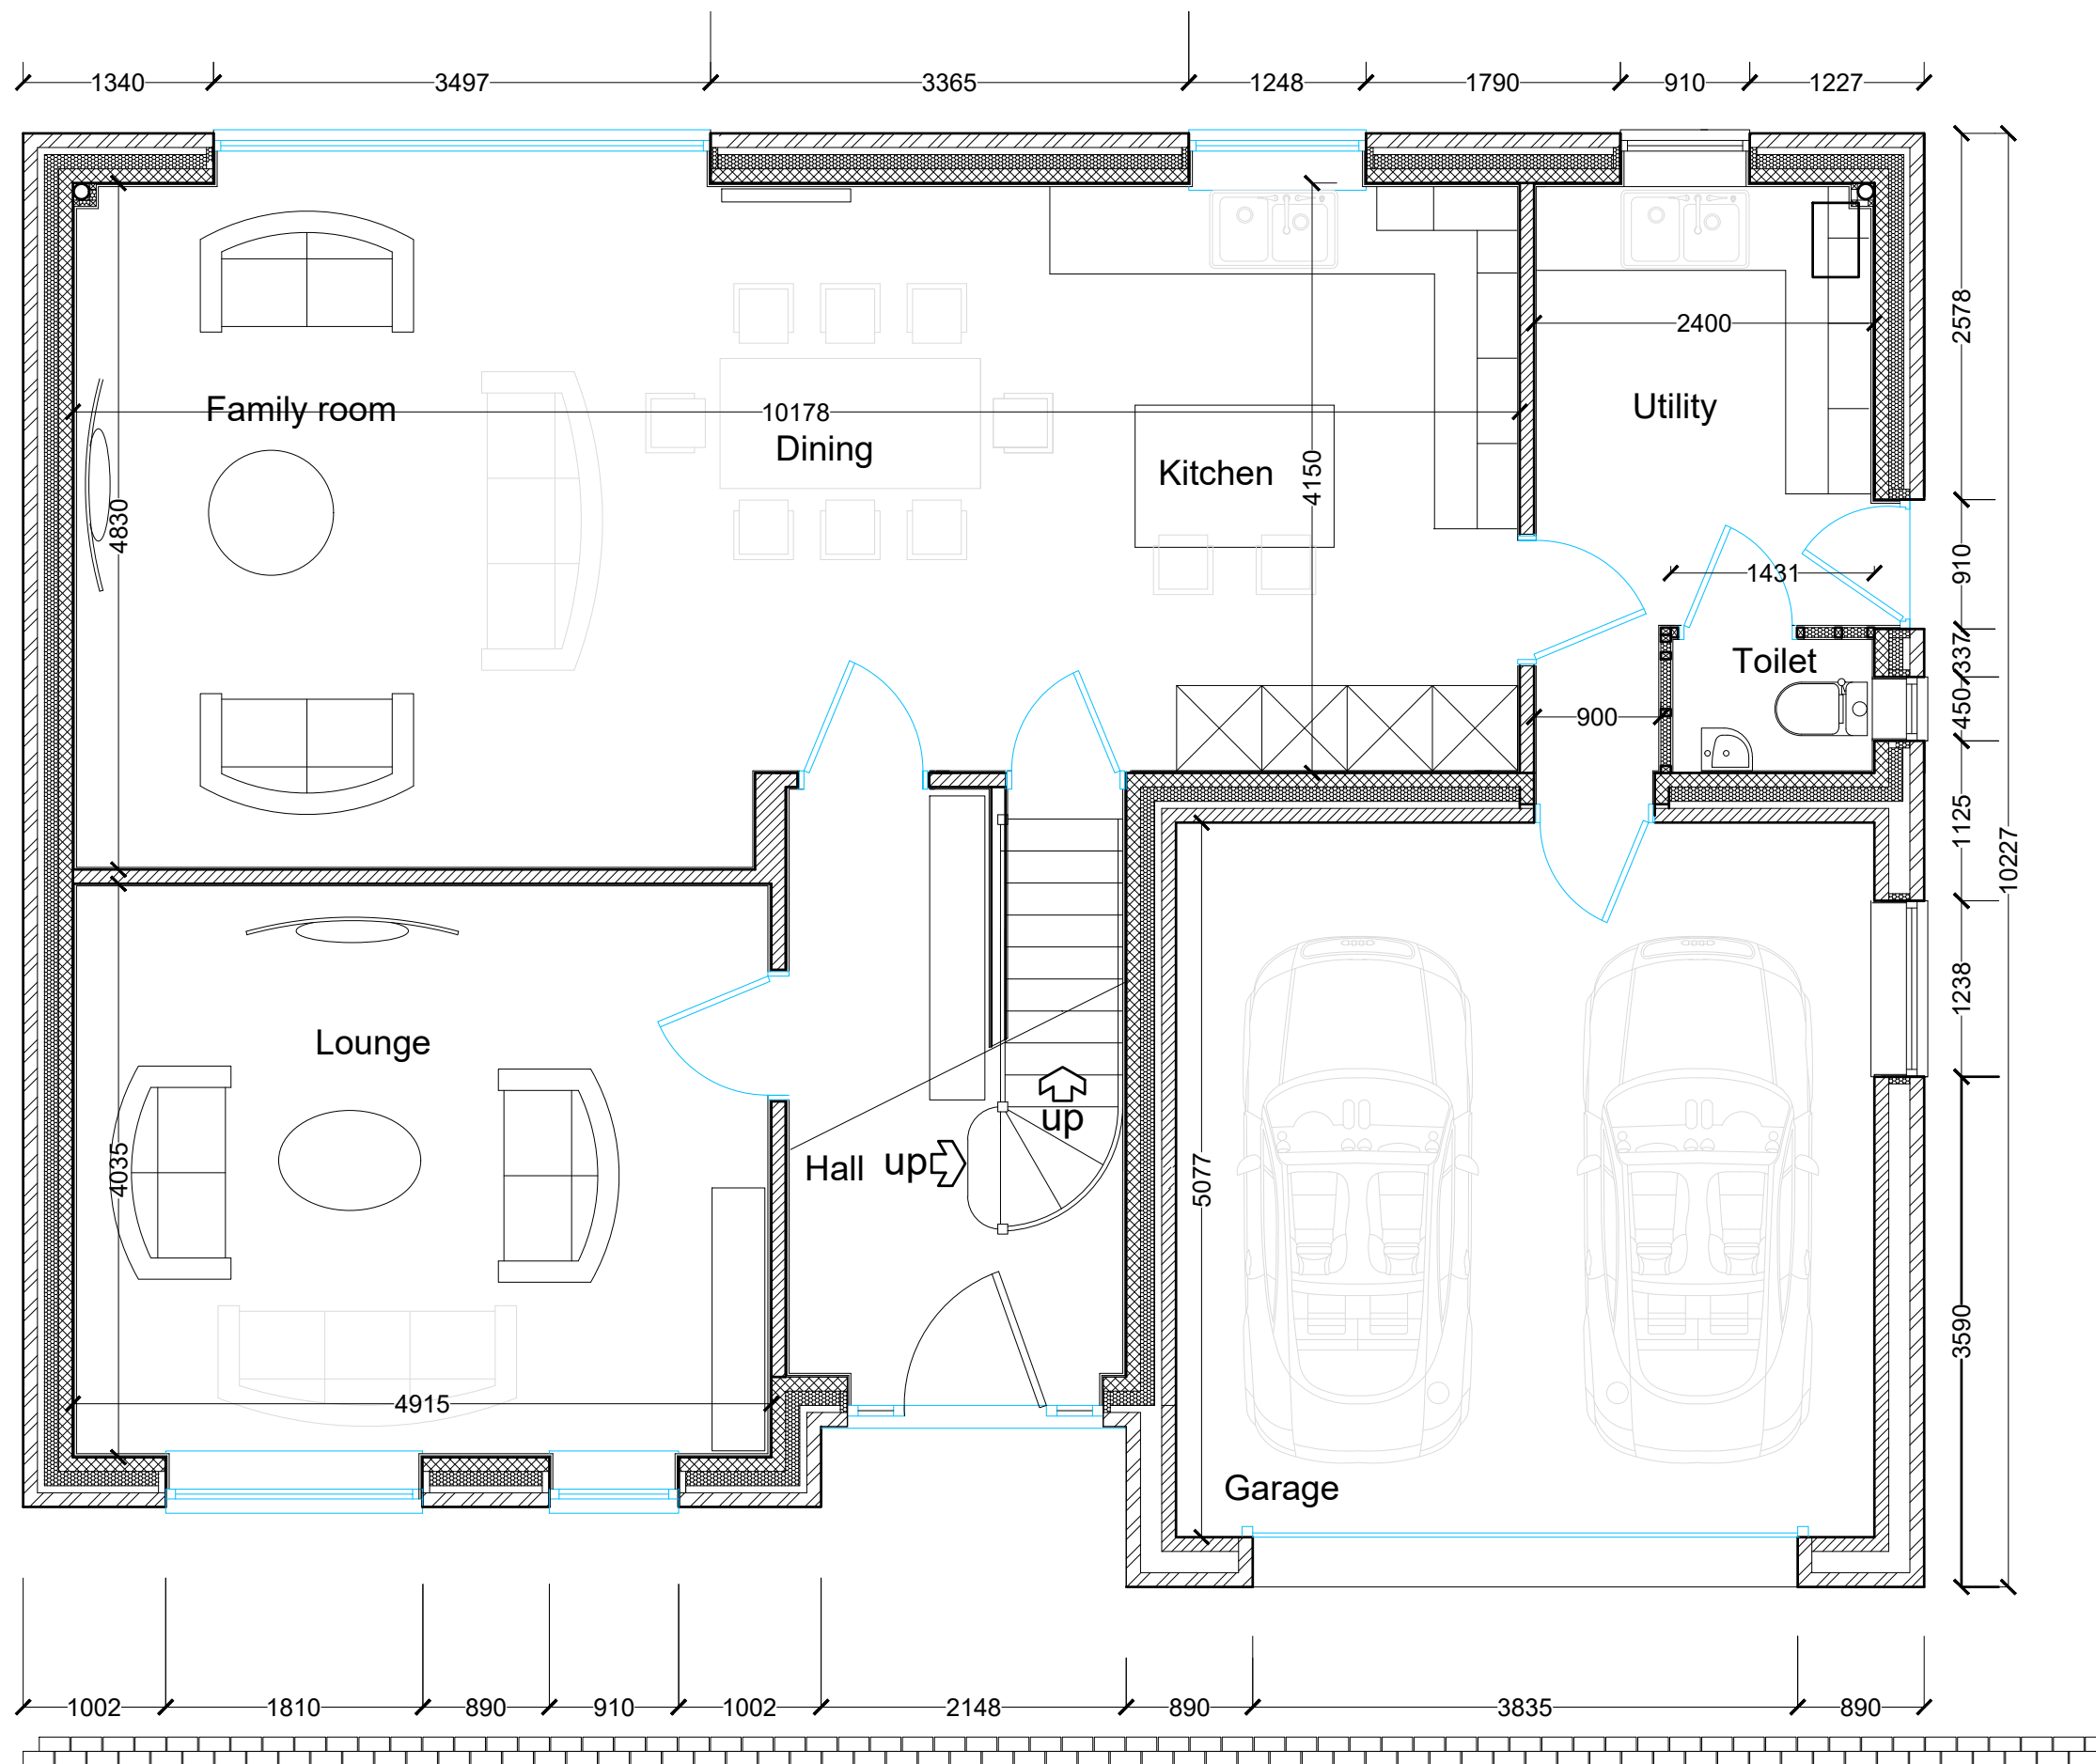

Planning Details.
Finishes:
Proposed Roof: Marley Modern flat grey roofing tiles with proprietary matching ridge tiles and verge trims.
Proposed walls: Weinerberger Hathaway Brindled mixed colour facing bricks with Artstone cills and heads.
Door and windows: Dark grey uPVC framed double/triple glazed windows with modern pattern doors to owners choice. All windows to be from one manufacturer for consistency.
Garage Doors: Vertical pattern timber of composite steel door colour to match front door and to be approved by Raemore Developments Limited.
Boundaries: Natural larch single boarded timber fences not exceeding 2000 mm high from ground level.
Frontage: See Block Plan
Site Area: See Block Plan
Total House Height. Ground to Ridge 19.304 Metres
House Floor Areas:
Ground floor:.....88.93 Sq. M.
Garage:.....25.50 Sq. M.
First Floor:.....117.36 Sq. M.
Living Room:20.50 Sq. M.
Total including garage:.....231.79 Sq. M.



SCALE BAR 1/200 ORIGINAL DRAWING SIZE A3	0.0	2.0	4.0	6.0	8.0	10.0	12.0	14.0	16.0	18.0	20.0 metres	80.0 metres	70.0	60.0	50.0	40.0	30.0	20.0	10.0	0.0	SCALE BAR 1/500
SCALE BAR 1/100	0.0	1.0	2.0	3.0	4.0	5.0	6.0	7.0	8.0	9.0	10.0 metres	400.0 metres	350.0	300.0	250.0	200.0	150.0	100.0	50.0	0.0	SCALE BAR 1/2500
SCALE BAR 1/500	0.0	10.0	20.0	30.0	40.0	50.0 metres															

RESIDENTIAL DEVELOPMENT SCHOOL BROW/
 MORESBY PARKS ROAD MORESBY CUMBRIA CA28
 8UU for REAMORE DEVELOPMENTS LIMITED.


TYPE 4
 THE DOVENBY

GROUND FLOOR PLAN

Scale: 1/500 @ A3
 Date: JULY 2019
 DWG No. 19/0218/4-01

REV 00/00/0000

Geoffrey Wallace Limited FCSD MCIAT
 Architectural Design and Technology
 Mobile 07816046756
 geoffreywallaceltd@gmail.com

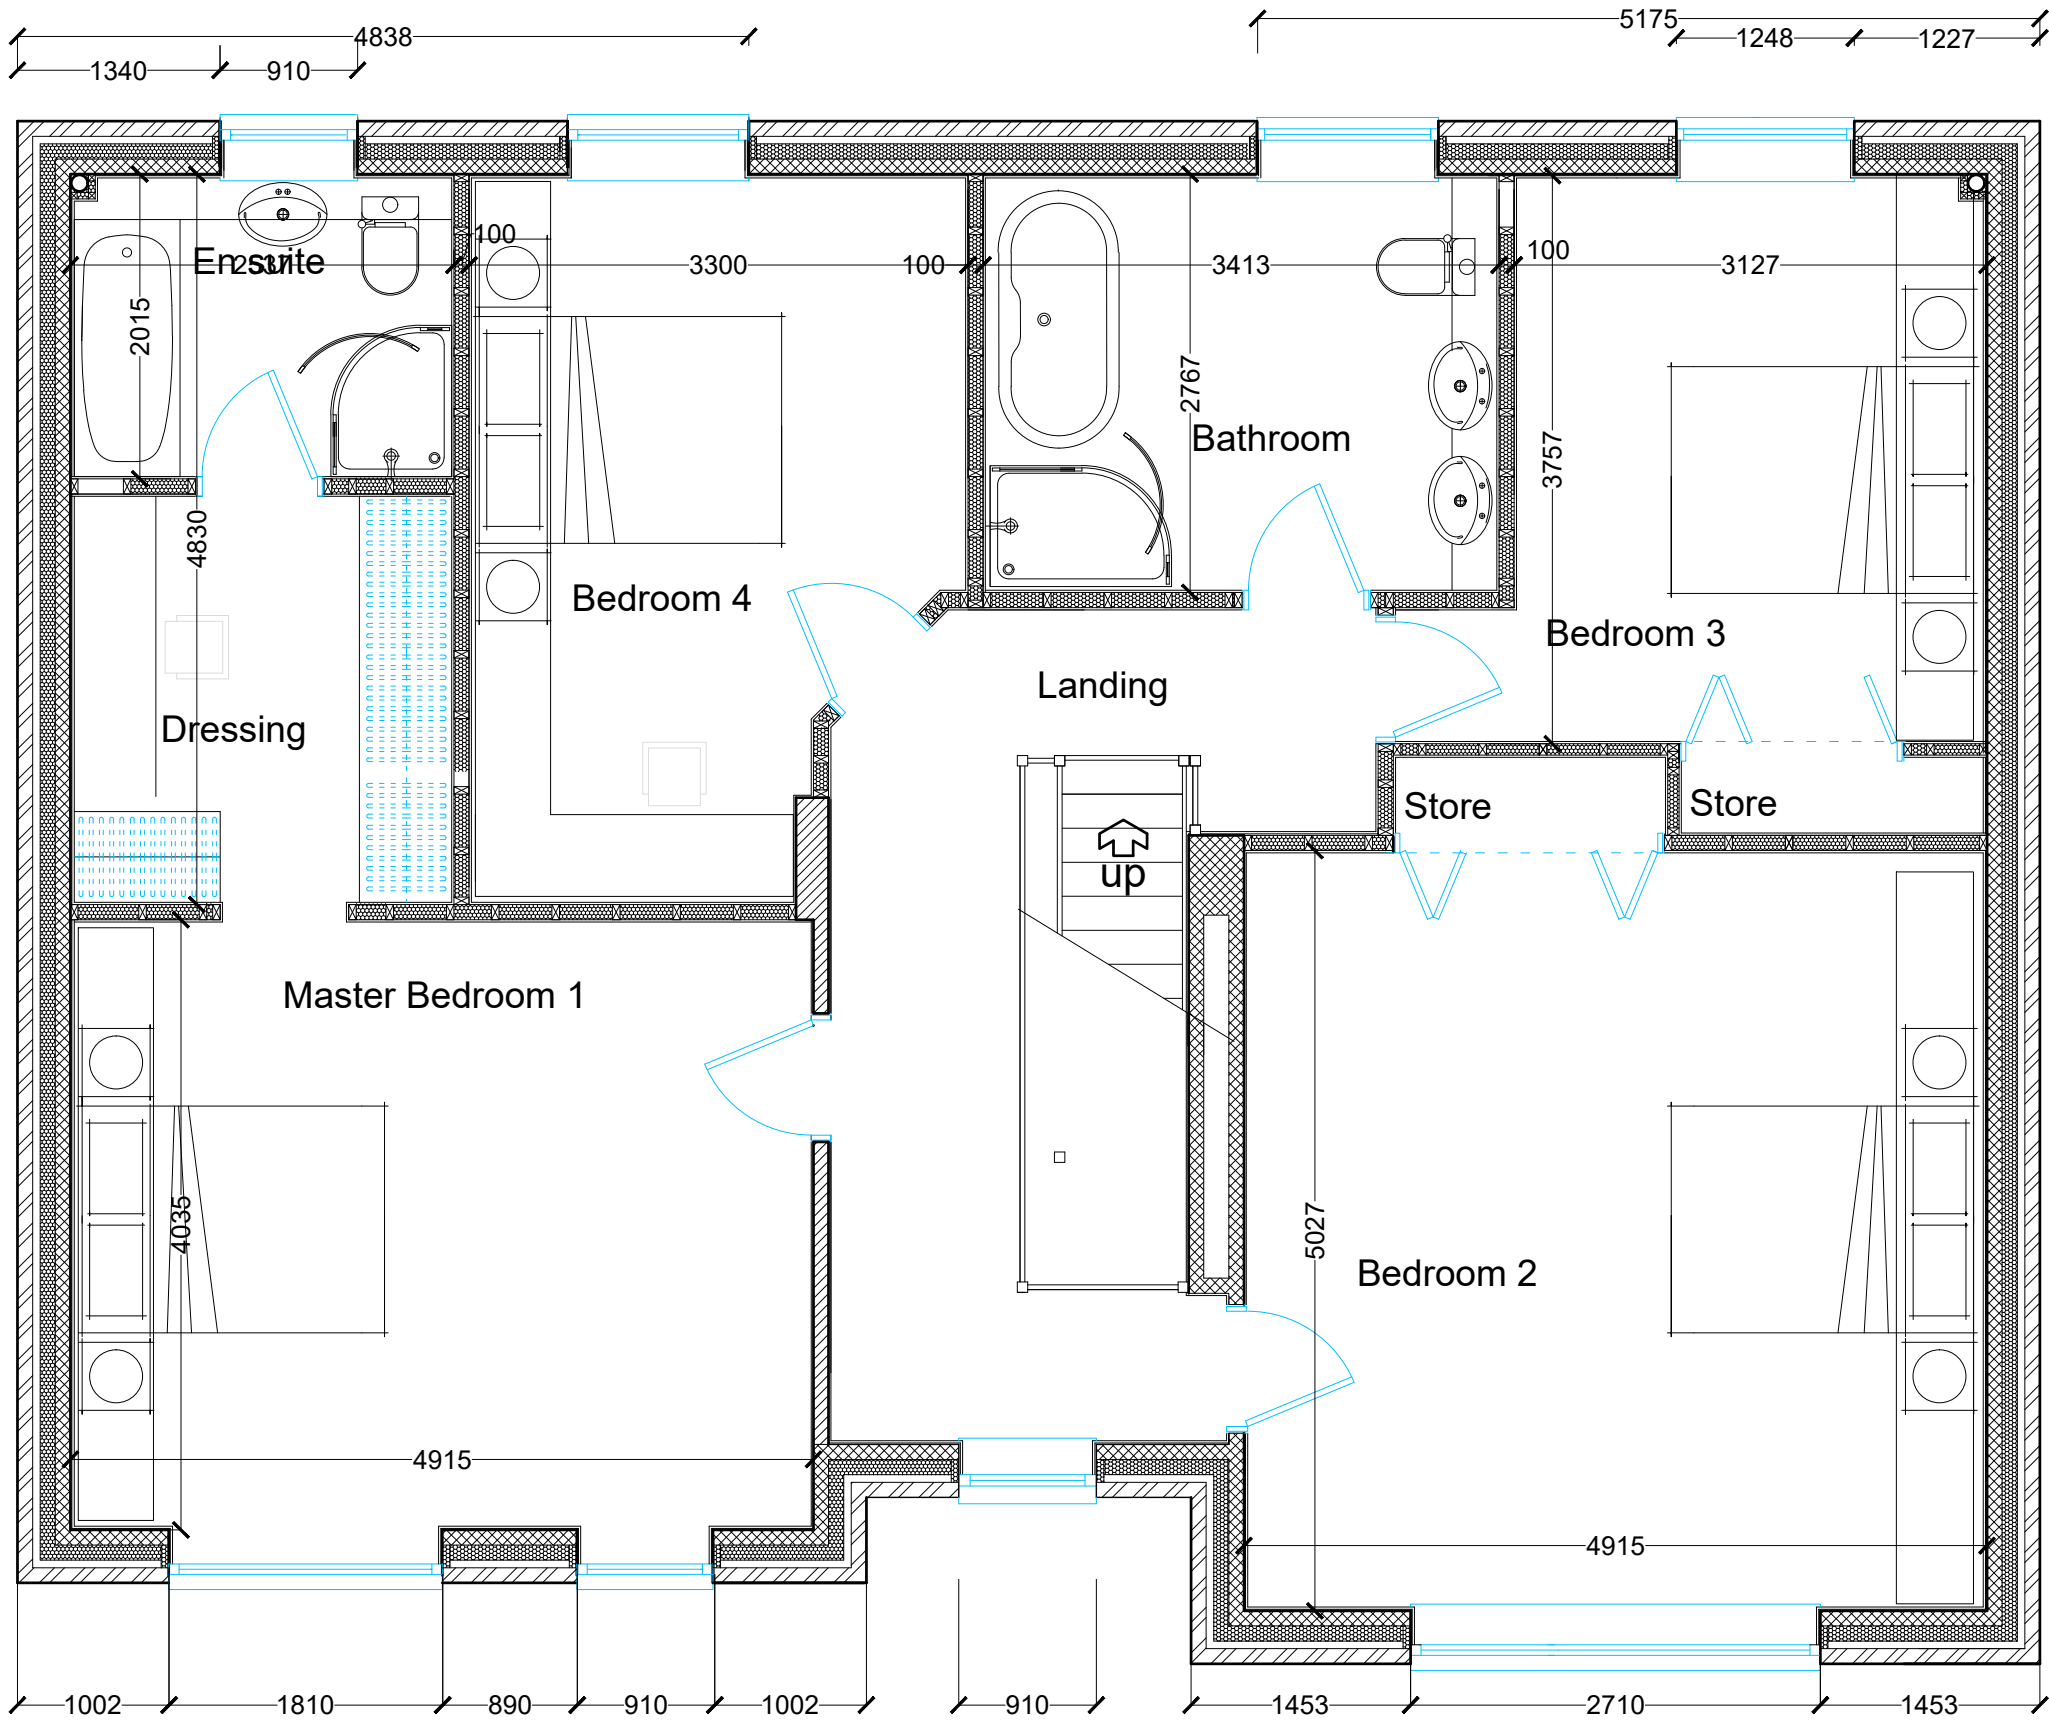

FIRST FLOOR PLAN

SCALE BAR 1/200 ORIGINAL DRAWING SIZE A3	0.0	2.0	4.0	6.0	8.0	10.0	12.0	14.0	16.0	18.0	20.0 metres	80.0 metres	70.0	60.0	50.0	40.0	30.0	20.0	10.0	0.0	SCALE BAR 1/500
SCALE BAR 1/100	0.0	1.0	2.0	3.0	4.0	5.0	6.0	7.0	8.0	9.0	10.0 metres	400.0 metres	350.0	300.0	250.0	200.0	150.0	100.0	50.0	0.0	SCALE BAR 1/2500
SCALE BAR 1/50	0.0	1.0	2.0	3.0	4.0	5.0	6.0	7.0	8.0	9.0	10.0 metres	400.0 metres	350.0	300.0	250.0	200.0	150.0	100.0	50.0	0.0	SCALE BAR 1/2500

RESIDENTIAL DEVELOPMENT SCHOOL BROW/
 MORESBY PARKS ROAD MORESBY CUMBRIA CA28
 8UU for REAMORE DEVELOPMENTS LIMITED.


TYPE 4
 THE DOVENBY

FIRST FLOOR PLAN

Scale:
 Date:
 DWG No. 19/0218/4-02

1/50 @ A3
 JULY 2019
 REV 00/00/0000

Geoffrey Wallace Limited FCSD MCIAT
 Architectural Design and Technology
 Mobile 07816046756
 geoffreywallaceltd@gmail.com

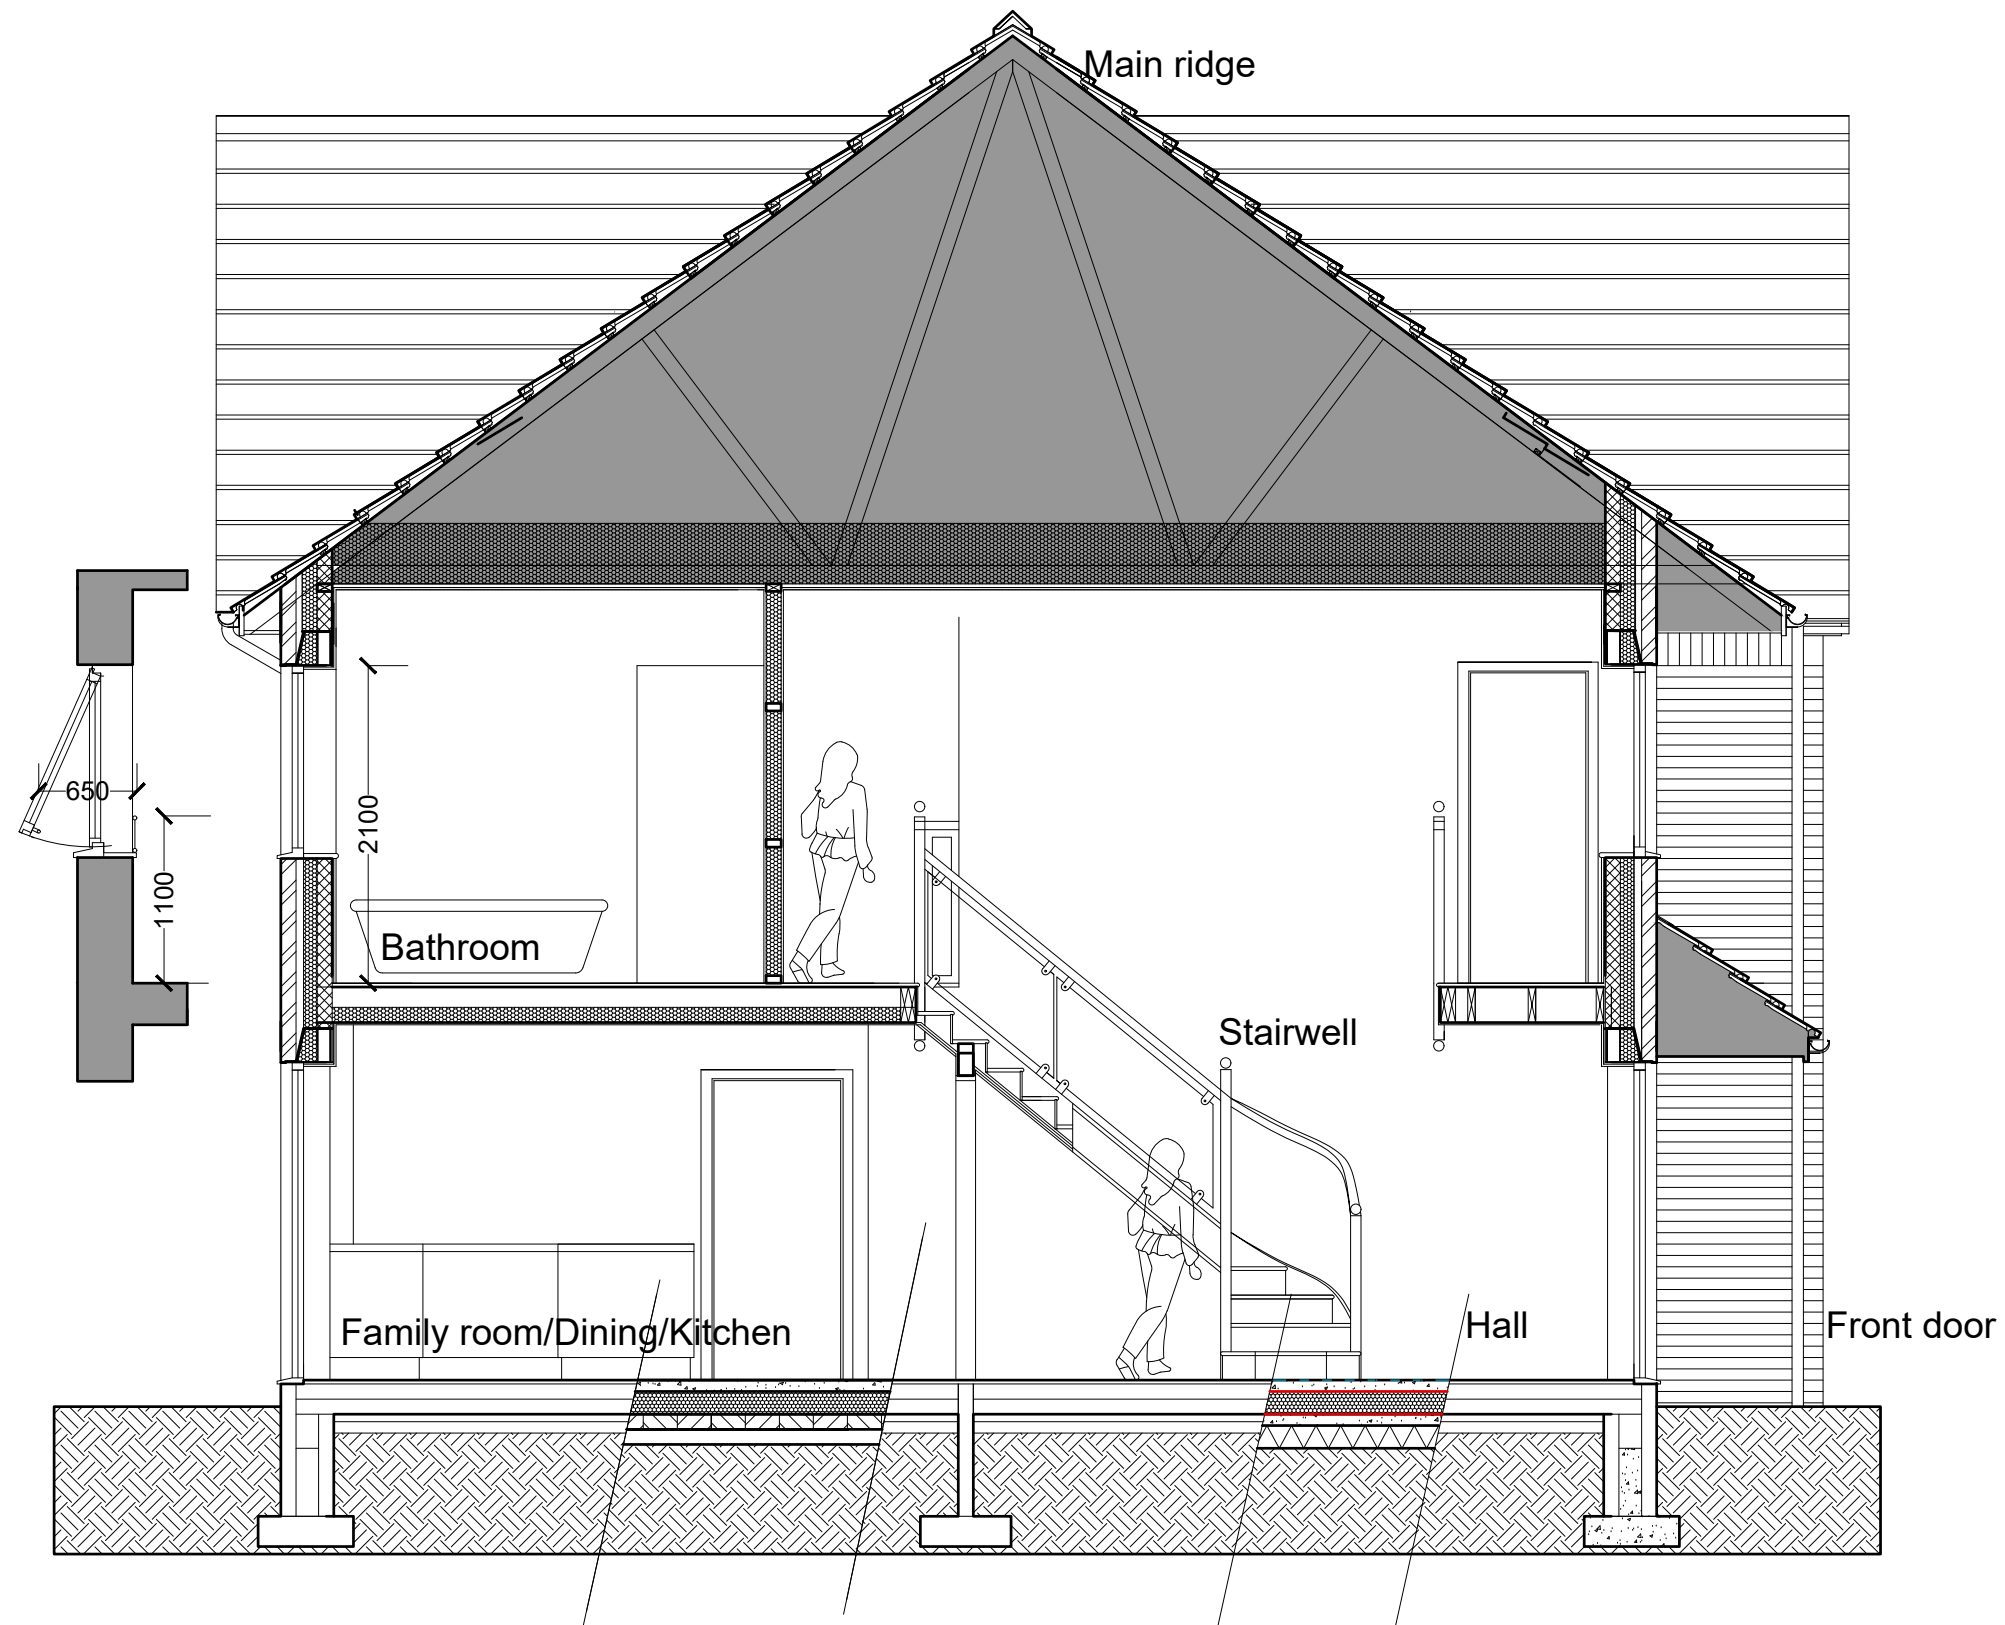

SCALE BAR 1/200 ORIGINAL DRAWING SIZE A3	0.0	2.0	4.0	6.0	8.0	10.0	12.0	14.0	16.0	18.0	20.0 metres	80.0 metres	70.0	60.0	50.0	40.0	30.0	20.0	10.0	0.0	SCALE BAR 1/500
SCALE BAR 1/100	0.0	1.0	2.0	3.0	4.0	5.0	6.0	7.0	8.0	9.0	10.0 metres	400.0 metres	350.0	300.0	250.0	200.0	150.0	100.0	50.0	0.0	SCALE BAR 1/2500
SCALE BAR 1/50	0.0	1.0	2.0	3.0	4.0	5.0	6.0	7.0	8.0	9.0	10.0 metres	400.0 metres	350.0	300.0	250.0	200.0	150.0	100.0	50.0	0.0	SCALE BAR 1/2500

RESIDENTIAL DEVELOPMENT SCHOOL BROW/
 MORESBY PARKS ROAD MORESBY CUMBRIA CA28
 8UU for REAMORE DEVELOPMENTS LIMITED.

TYPE 4
 THE DOVENBY

SECTIONAL
 ELEVATION AA

Scale: 1/50 @ A3
 Date: JULY 2019
 DWG No. 19/0218/4-04

REV
 00/00/0000

Geoffrey Wallace Limited FCSD MCIAT
 Architectural Design and Technology
 Mobile 07816046756
 geoffreywallaceltd@gmail.com



Centre transom to be designed to withstand a horizontal force of 0.74 kN/M. Lower glazing panel to be toughened glass and fixed to withstand the same horizontal force.

Front entrance Garage door

SCALE BAR 1/200 ORIGINAL DRAWING SIZE A3	0.0	2.0	4.0	6.0	8.0	10.0	12.0	14.0	16.0	18.0	20.0 metres	80.0 metres	70.0	60.0	50.0	40.0	30.0	20.0	10.0	0.0	SCALE BAR 1/500
SCALE BAR 1/100	0.0	1.0	2.0	3.0	4.0	5.0	6.0	7.0	8.0	9.0	10.0 metres	400.0 metres	350.0	300.0	250.0	200.0	150.0	100.0	50.0	0.0	SCALE BAR 1/2500
SCALE BAR 1/50	0.0	1.0	2.0	3.0	4.0	5.0	6.0	7.0	8.0	9.0	10.0 metres	400.0 metres	350.0	300.0	250.0	200.0	150.0	100.0	50.0	0.0	SCALE BAR 1/2500

RESIDENTIAL DEVELOPMENT SCHOOL BROW/
 MORESBY PARKS ROAD MORESBY CUMBRIA CA28
 8UU for REAMORE DEVELOPMENTS LIMITED.

TYPE 4
 THE DOVENBY

FRONT ELEVATION

Scale: 1/50 @ A3
 Date: JULY 2019
 DWG No. 19/0218/4-07

REV 00/00/0000

Geoffrey Wallace Limited FCSD MCIAT
 Architectural Design and Technology
 Mobile 07816046756
 geoffreywallaceltd@gmail.com



Glazed rear doors

SCALE BAR 1/200 ORIGINAL DRAWING SIZE A3	0.0	2.0	4.0	6.0	8.0	10.0	12.0	14.0	16.0	18.0	20.0 metres	80.0 metres	70.0	60.0	50.0	40.0	30.0	20.0	10.0	0.0	SCALE BAR 1/500
SCALE BAR 1/100	0.0	1.0	2.0	3.0	4.0	5.0	6.0	7.0	8.0	9.0	10.0 metres	400.0 metres	350.0	300.0	250.0	200.0	150.0	100.0	50.0	0.0	SCALE BAR 1/2500
SCALE BAR 1/50	0.0	1.0	2.0	3.0	4.0	5.0	6.0	7.0	8.0	9.0	10.0 metres	400.0 metres	350.0	300.0	250.0	200.0	150.0	100.0	50.0	0.0	SCALE BAR 1/2500

RESIDENTIAL DEVELOPMENT SCHOOL BROW/
 MORESBY PARKS ROAD MORESBY CUMBRIA CA28
 8UU for REAMORE DEVELOPMENTS LIMITED.


TYPE 4
 THE DOVENBY

REAR ELEVATION

Scale: 1/50 @ A3
 Date: JULY 2019
 DWG No. 19/0218/4-08

REV 00/00/0000

Geoffrey Wallace Limited FCSD MCIAT
 Architectural Design and Technology
 Mobile 07816046756
 geoffreywallaceltd@gmail.com

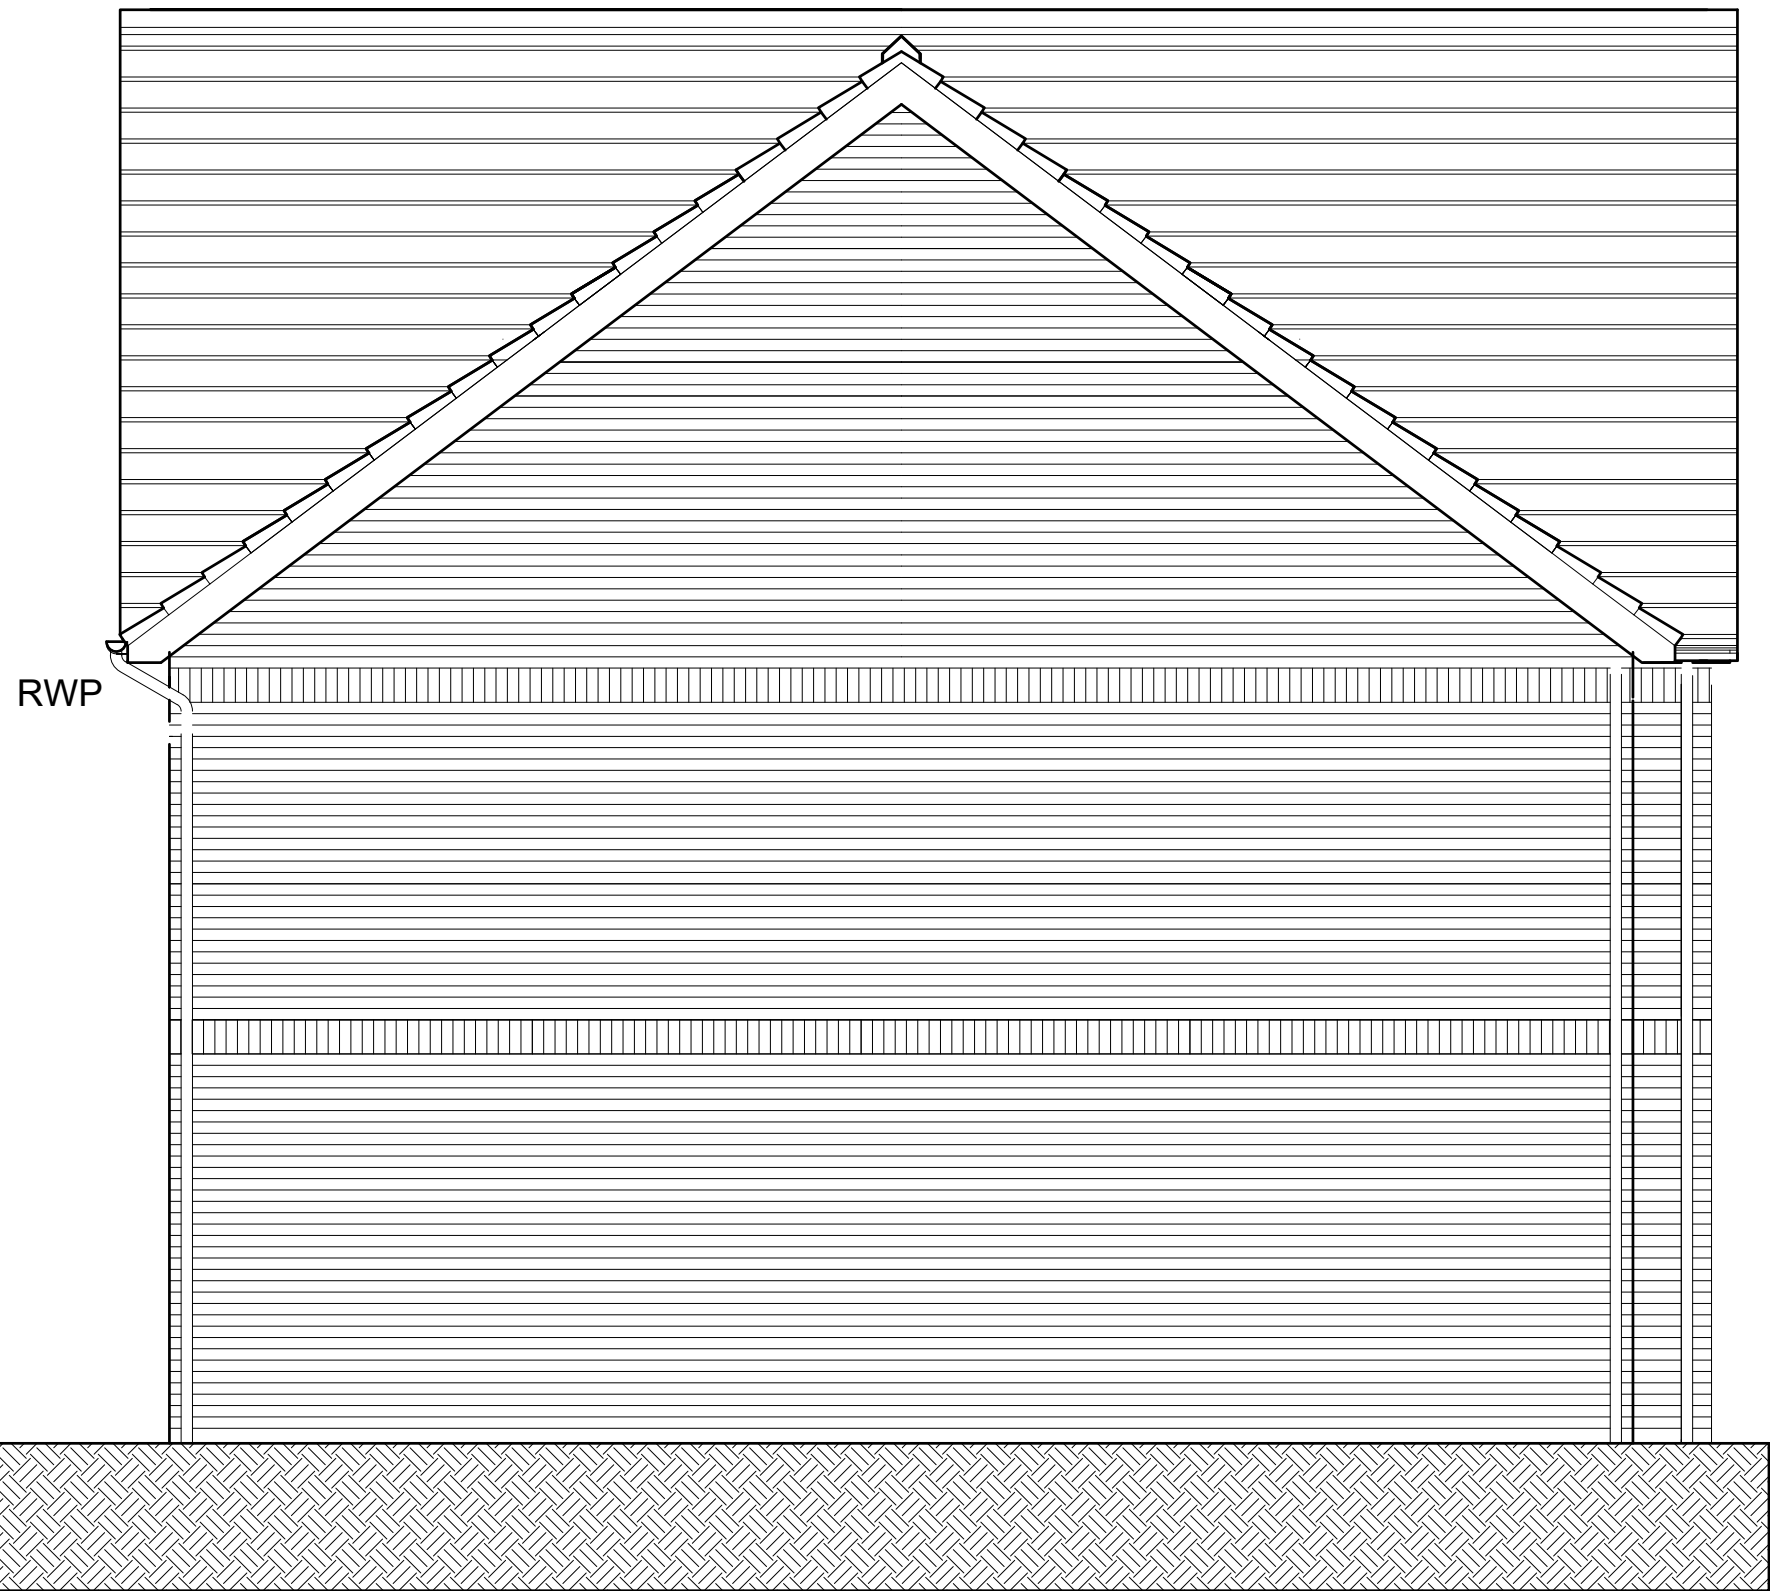

Front Gable

Soldier course

Soldier course

RWP

SCALE BAR 1/200 ORIGINAL DRAWING SIZE A3	0.0	2.0	4.0	6.0	8.0	10.0	12.0	14.0	16.0	18.0	20.0 metres	80.0 metres	70.0	60.0	50.0	40.0	30.0	20.0	10.0	0.0	SCALE BAR 1/500
SCALE BAR 1/100	0.0	1.0	2.0	3.0	4.0	5.0	6.0	7.0	8.0	9.0	10.0 metres	400.0 metres	350.0	300.0	250.0	200.0	150.0	100.0	50.0	0.0	SCALE BAR 1/2500
SCALE BAR 1/50	0.0	1.0	2.0	3.0	4.0	5.0	6.0	7.0	8.0	9.0	10.0 metres	400.0 metres	350.0	300.0	250.0	200.0	150.0	100.0	50.0	0.0	SCALE BAR 1/2500

RESIDENTIAL DEVELOPMENT SCHOOL BROW/
 MORESBY PARKS ROAD MORESBY CUMBRIA CA28
 8UU for REAMORE DEVELOPMENTS LIMITED.


TYPE 4
 THE DOVENBY

END ELEVATION

Scale: 1/50 @ A3
 Date: JULY 2019
 DWG No. 19/0218/4-09

REV 00/00/0000

Geoffrey Wallace Limited FCSD MCIAT
 Architectural Design and Technology
 Mobile 07816046756
 geoffreywallaceltd@gmail.com

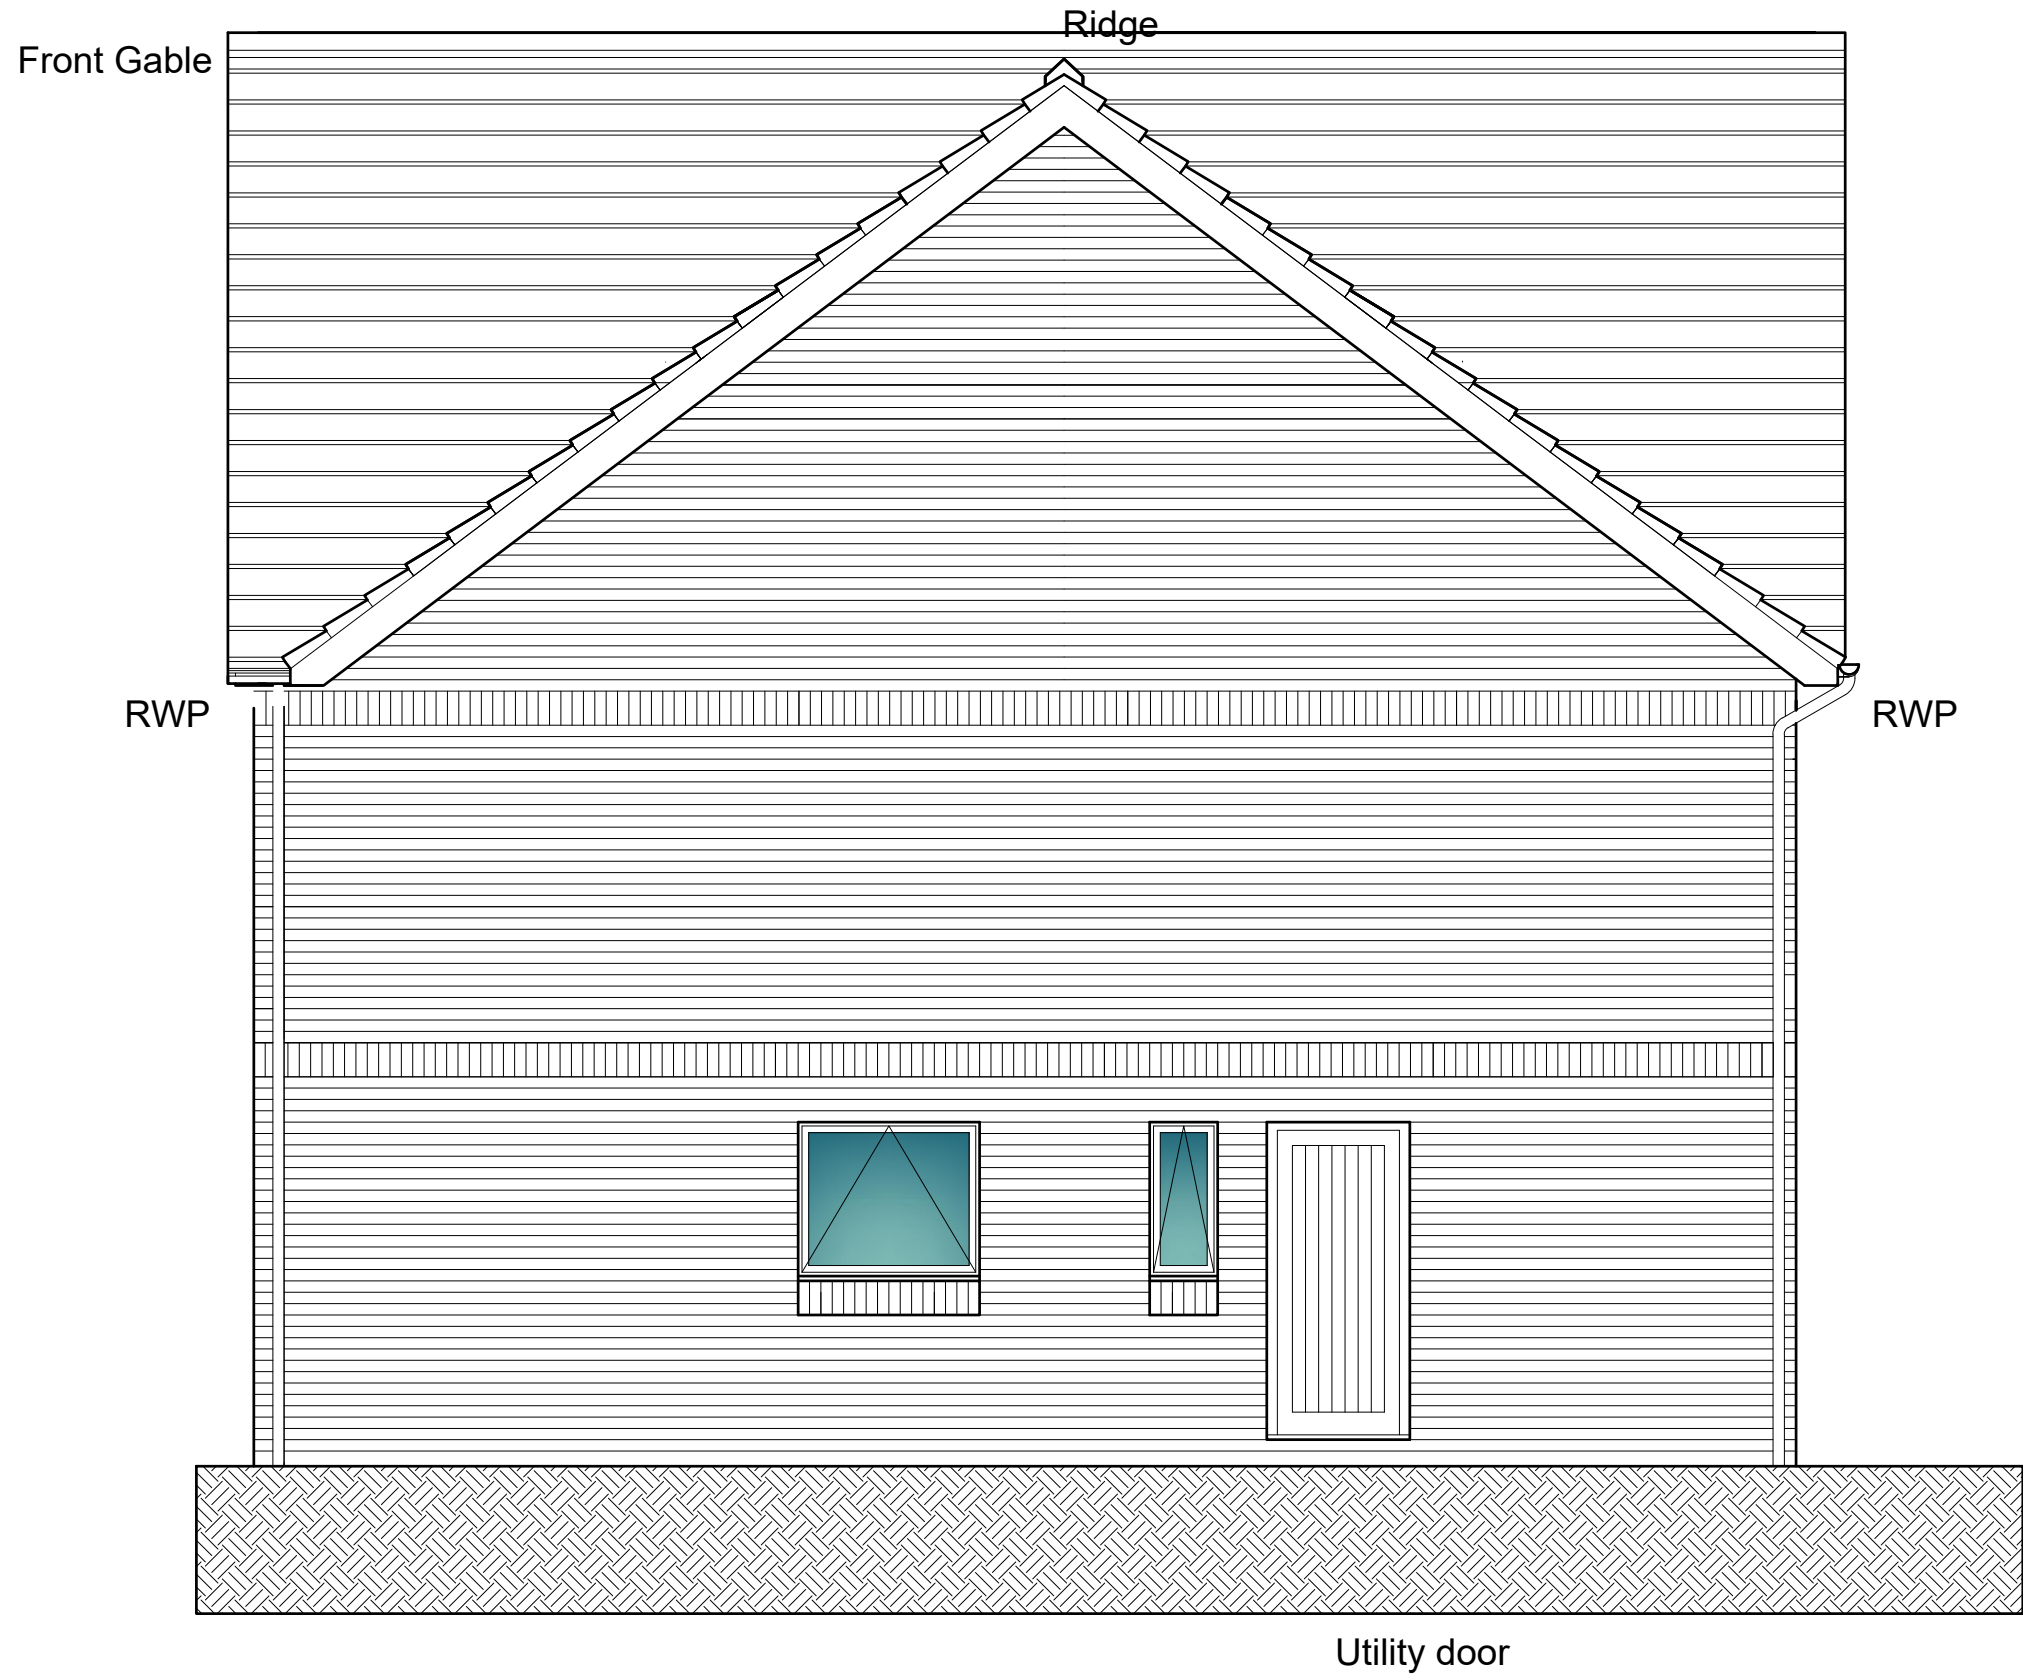

SCALE BAR 1/200 ORIGINAL DRAWING SIZE A3	0.0	2.0	4.0	6.0	8.0	10.0	12.0	14.0	16.0	18.0	20.0 metres	80.0 metres	70.0	60.0	50.0	40.0	30.0	20.0	10.0	0.0	SCALE BAR 1/500
SCALE BAR 1/100	0.0	1.0	2.0	3.0	4.0	5.0	6.0	7.0	8.0	9.0	10.0 metres	400.0 metres	350.0	300.0	250.0	200.0	150.0	100.0	50.0	0.0	SCALE BAR 1/2500
SCALE BAR 1/50	0.0	1.0	2.0	3.0	4.0	5.0	6.0	7.0	8.0	9.0	10.0 metres	400.0 metres	350.0	300.0	250.0	200.0	150.0	100.0	50.0	0.0	SCALE BAR 1/2500

RESIDENTIAL DEVELOPMENT SCHOOL BROW/
 MORESBY PARKS ROAD MORESBY CUMBRIA CA28
 8UU for REAMORE DEVELOPMENTS LIMITED.

TYPE 4
 THE DOVENBY

END ELEVATION

Scale: 1/50 @ A3
 Date: JULY 2019
 DWG No. 19/0218/4-10

REV 00/00/0000

Geoffrey Wallace Limited FCSD MCIAT
 Architectural Design and Technology
 Mobile 07816046756
 geoffreywallaceltd@gmail.com