




Proposed Second Floor  
1 : 200

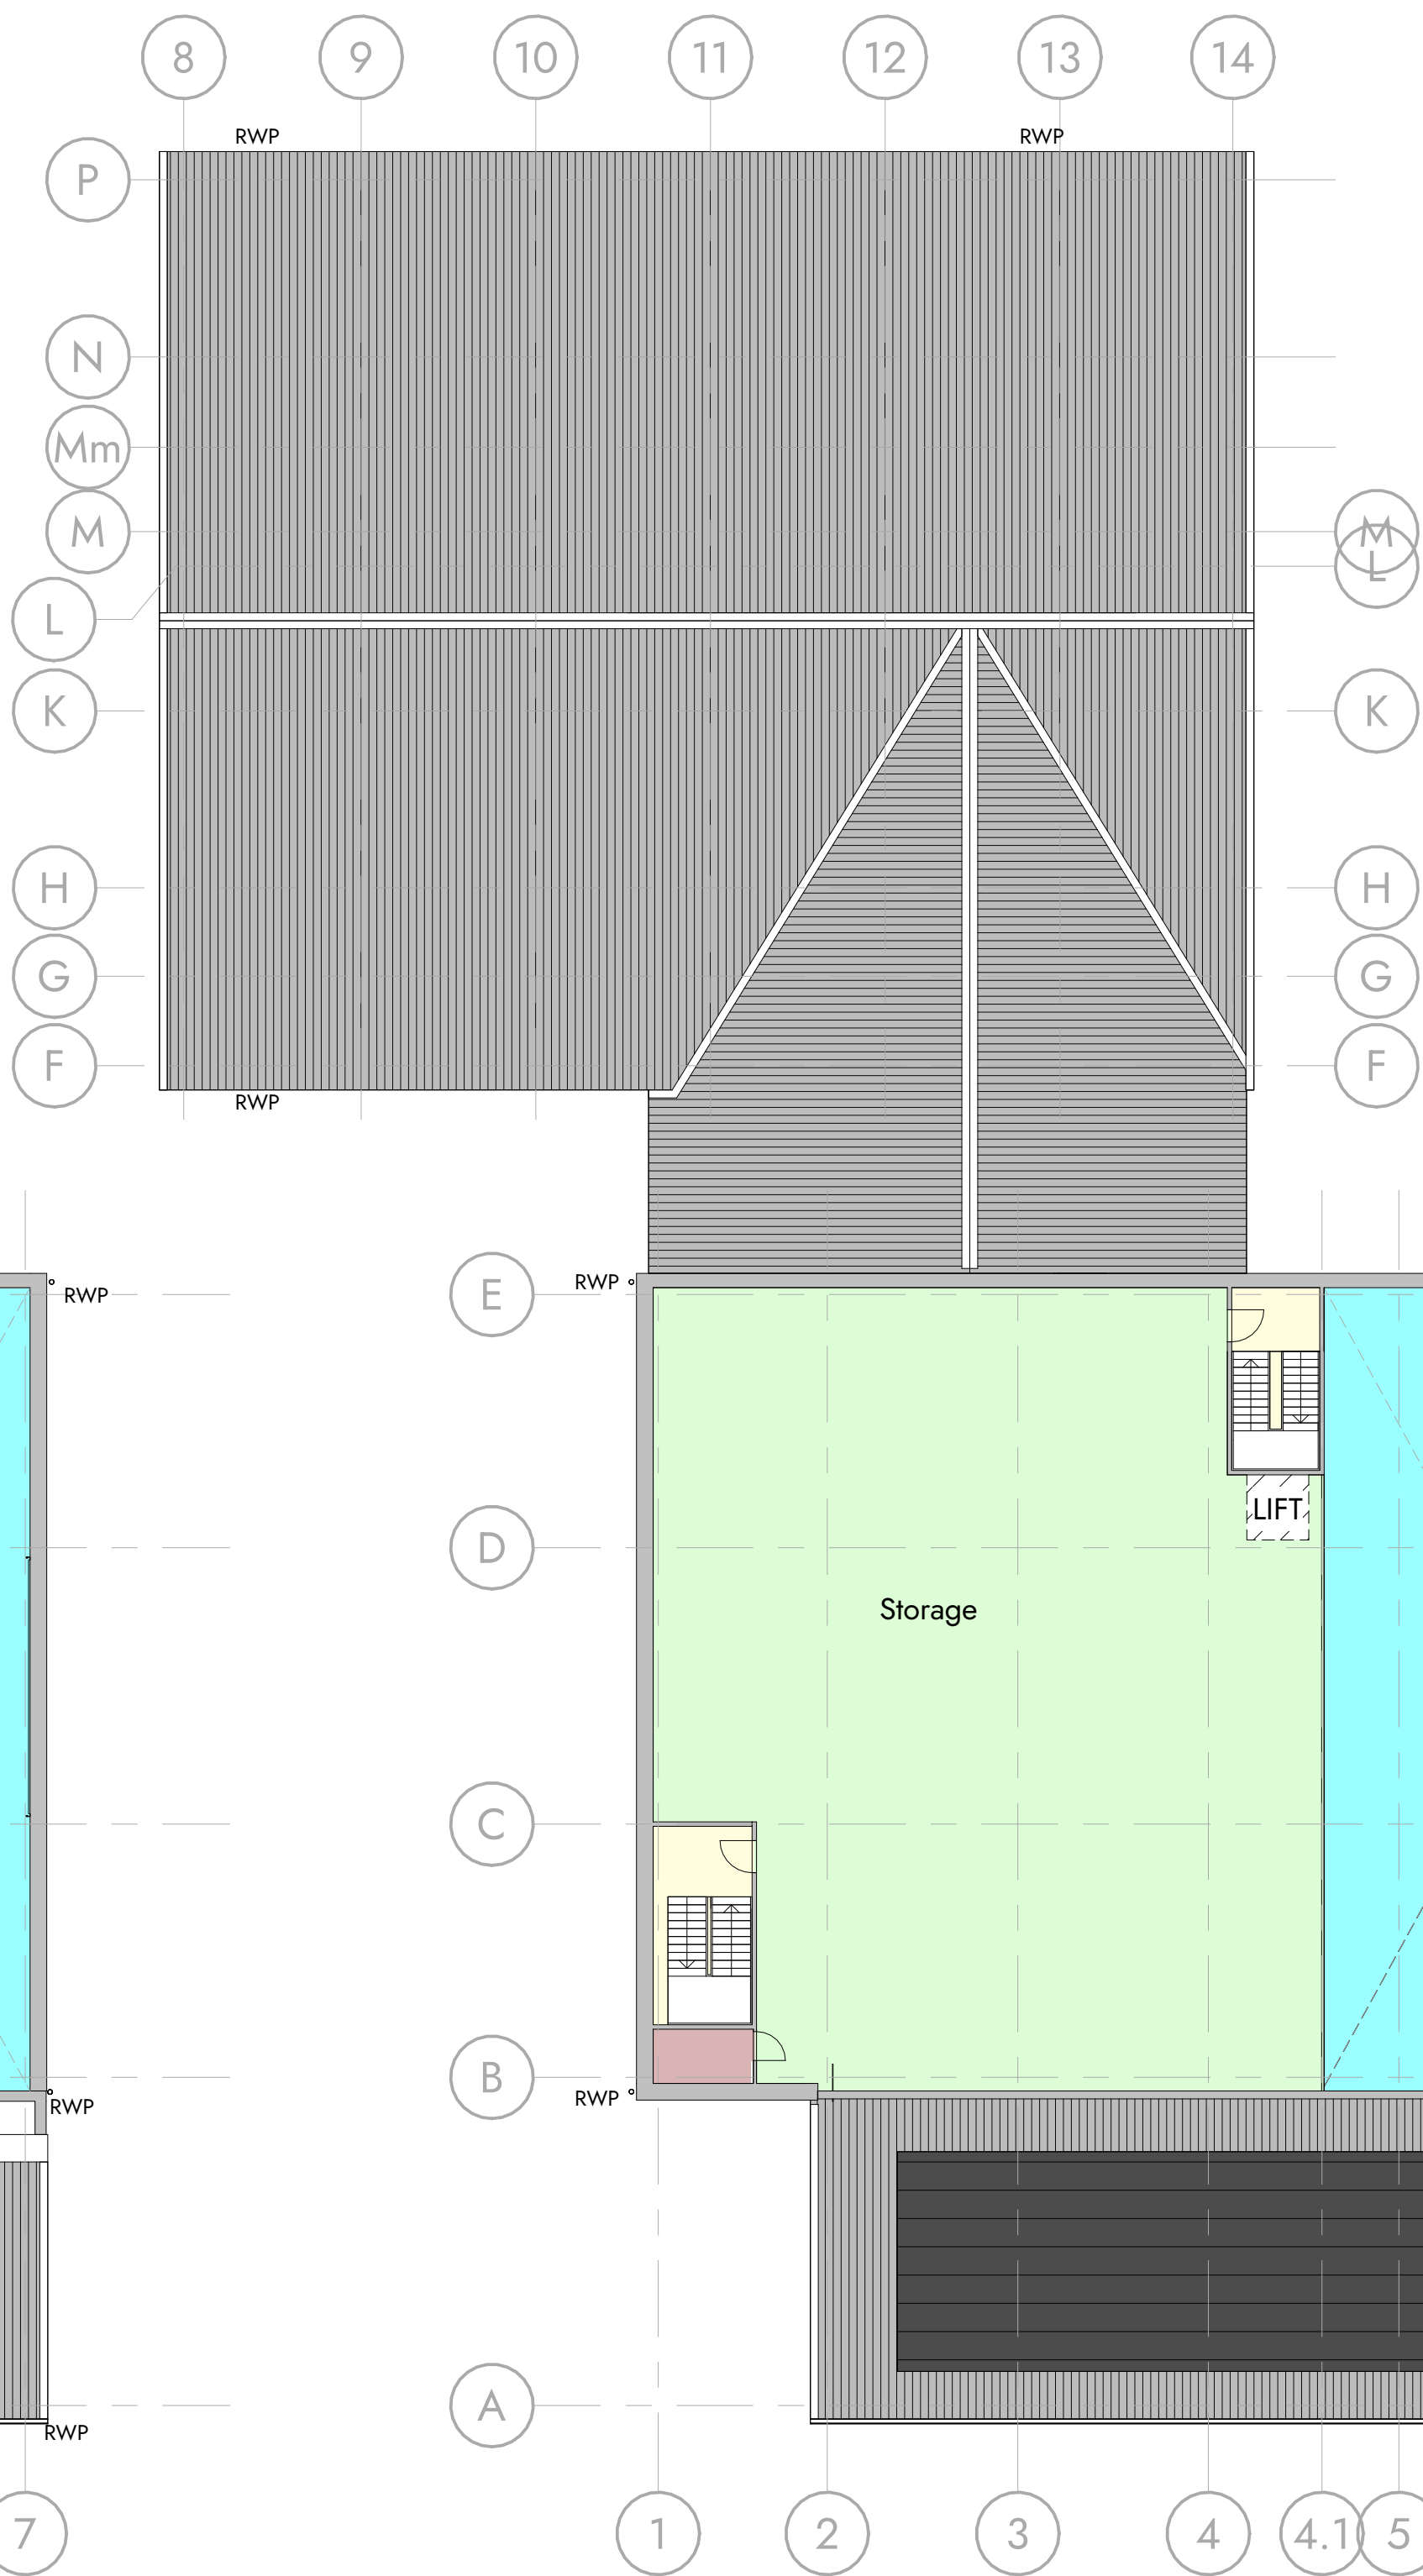

Proposed Third Floor  
1 : 200

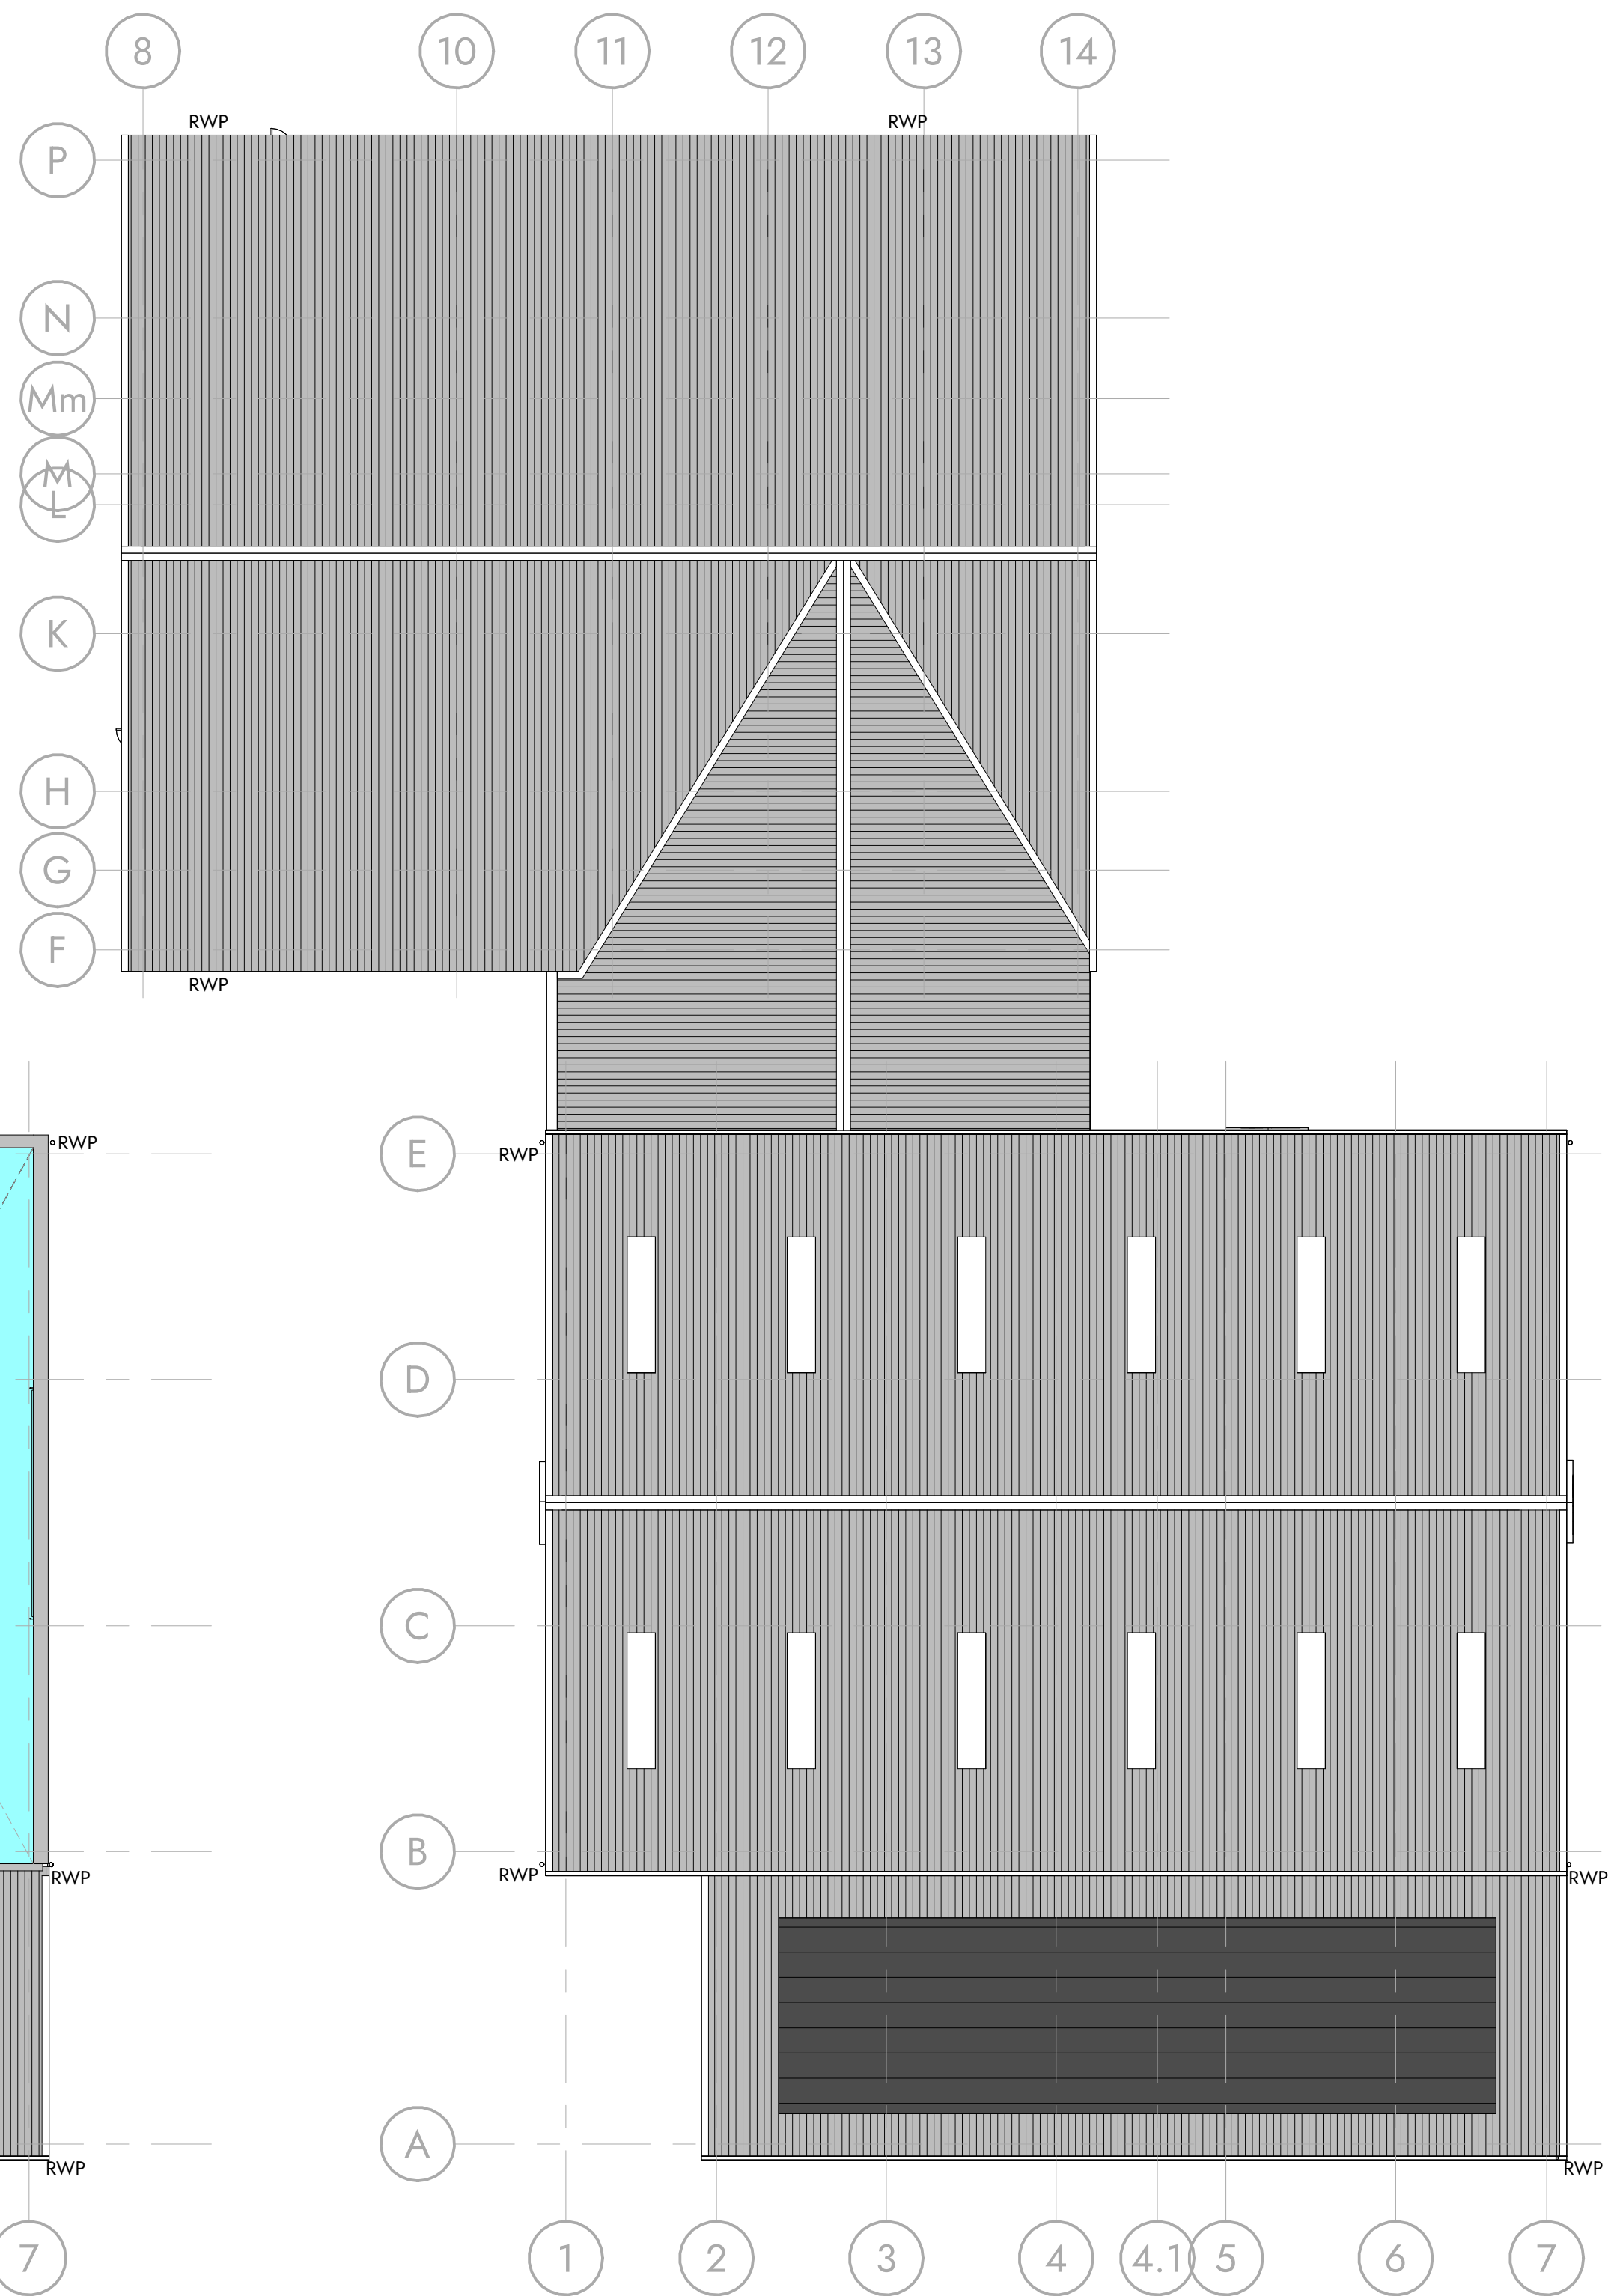

Proposed Roof Plan  
1 : 200

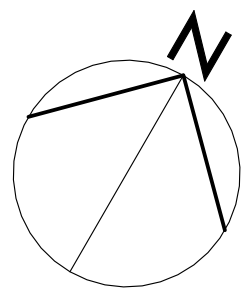

## Proposed SF, TF & Roof Plans 1-200

### Units 10 & 14, Bridge End Industrial Estate

0m 4m 8m 12m 16m 20m  
VISUAL SCALE 1:200 © A1

This drawing is to be read in conjunction with all related drawings. Dimensions must be checked and verified on site before commencing work or producing shop drawings. The originator must be notified immediately of any discrepancy. This drawing is copyright and remains the property of Architects Plus, and may not be reproduced in any way without written consent from Architects Plus.

Victoria Galleries, Viaduct House, Victoria Viaduct, Carlisle, Cumbria, CA3 8AN

ap@architectsplus.co.uk

01228 515144

WWW.ARCHITECTSPUS.CO.UK

**Registered Office**  
Victoria Galleries, Viaduct House,  
Victoria Viaduct, Carlisle, Cumbria, CA3 8AN

**Company Registration**  
Architects Plus (UK) Limited  
Registered in England no. 4221140

Revision		Description	Drawn	Approved	Date
Drawing			Status		
Proposed SF, TF & Roof Plans 1-200			PL - Planning		
Project		Client name	RIBA stage		
Units 10 & 14, Bridge End Industrial Estate		Thomas Graham & Sons Ltd	3-Spatial Coordination		
Date	Drawn by	Scale @ A1	Drawing number	Revision	
11/01/24	LC	1 : 200	23034-PL10		