


**Please Note:**  
 Drawings subject to relevant statutory approvals.  
 All dimensions to be checked on site. Do not scale from this drawing. Work to figured dimensions only.  
 © This drawing is copyright of MC Architecture + Design Ltd and may not be reproduced in any way without their specific permission.

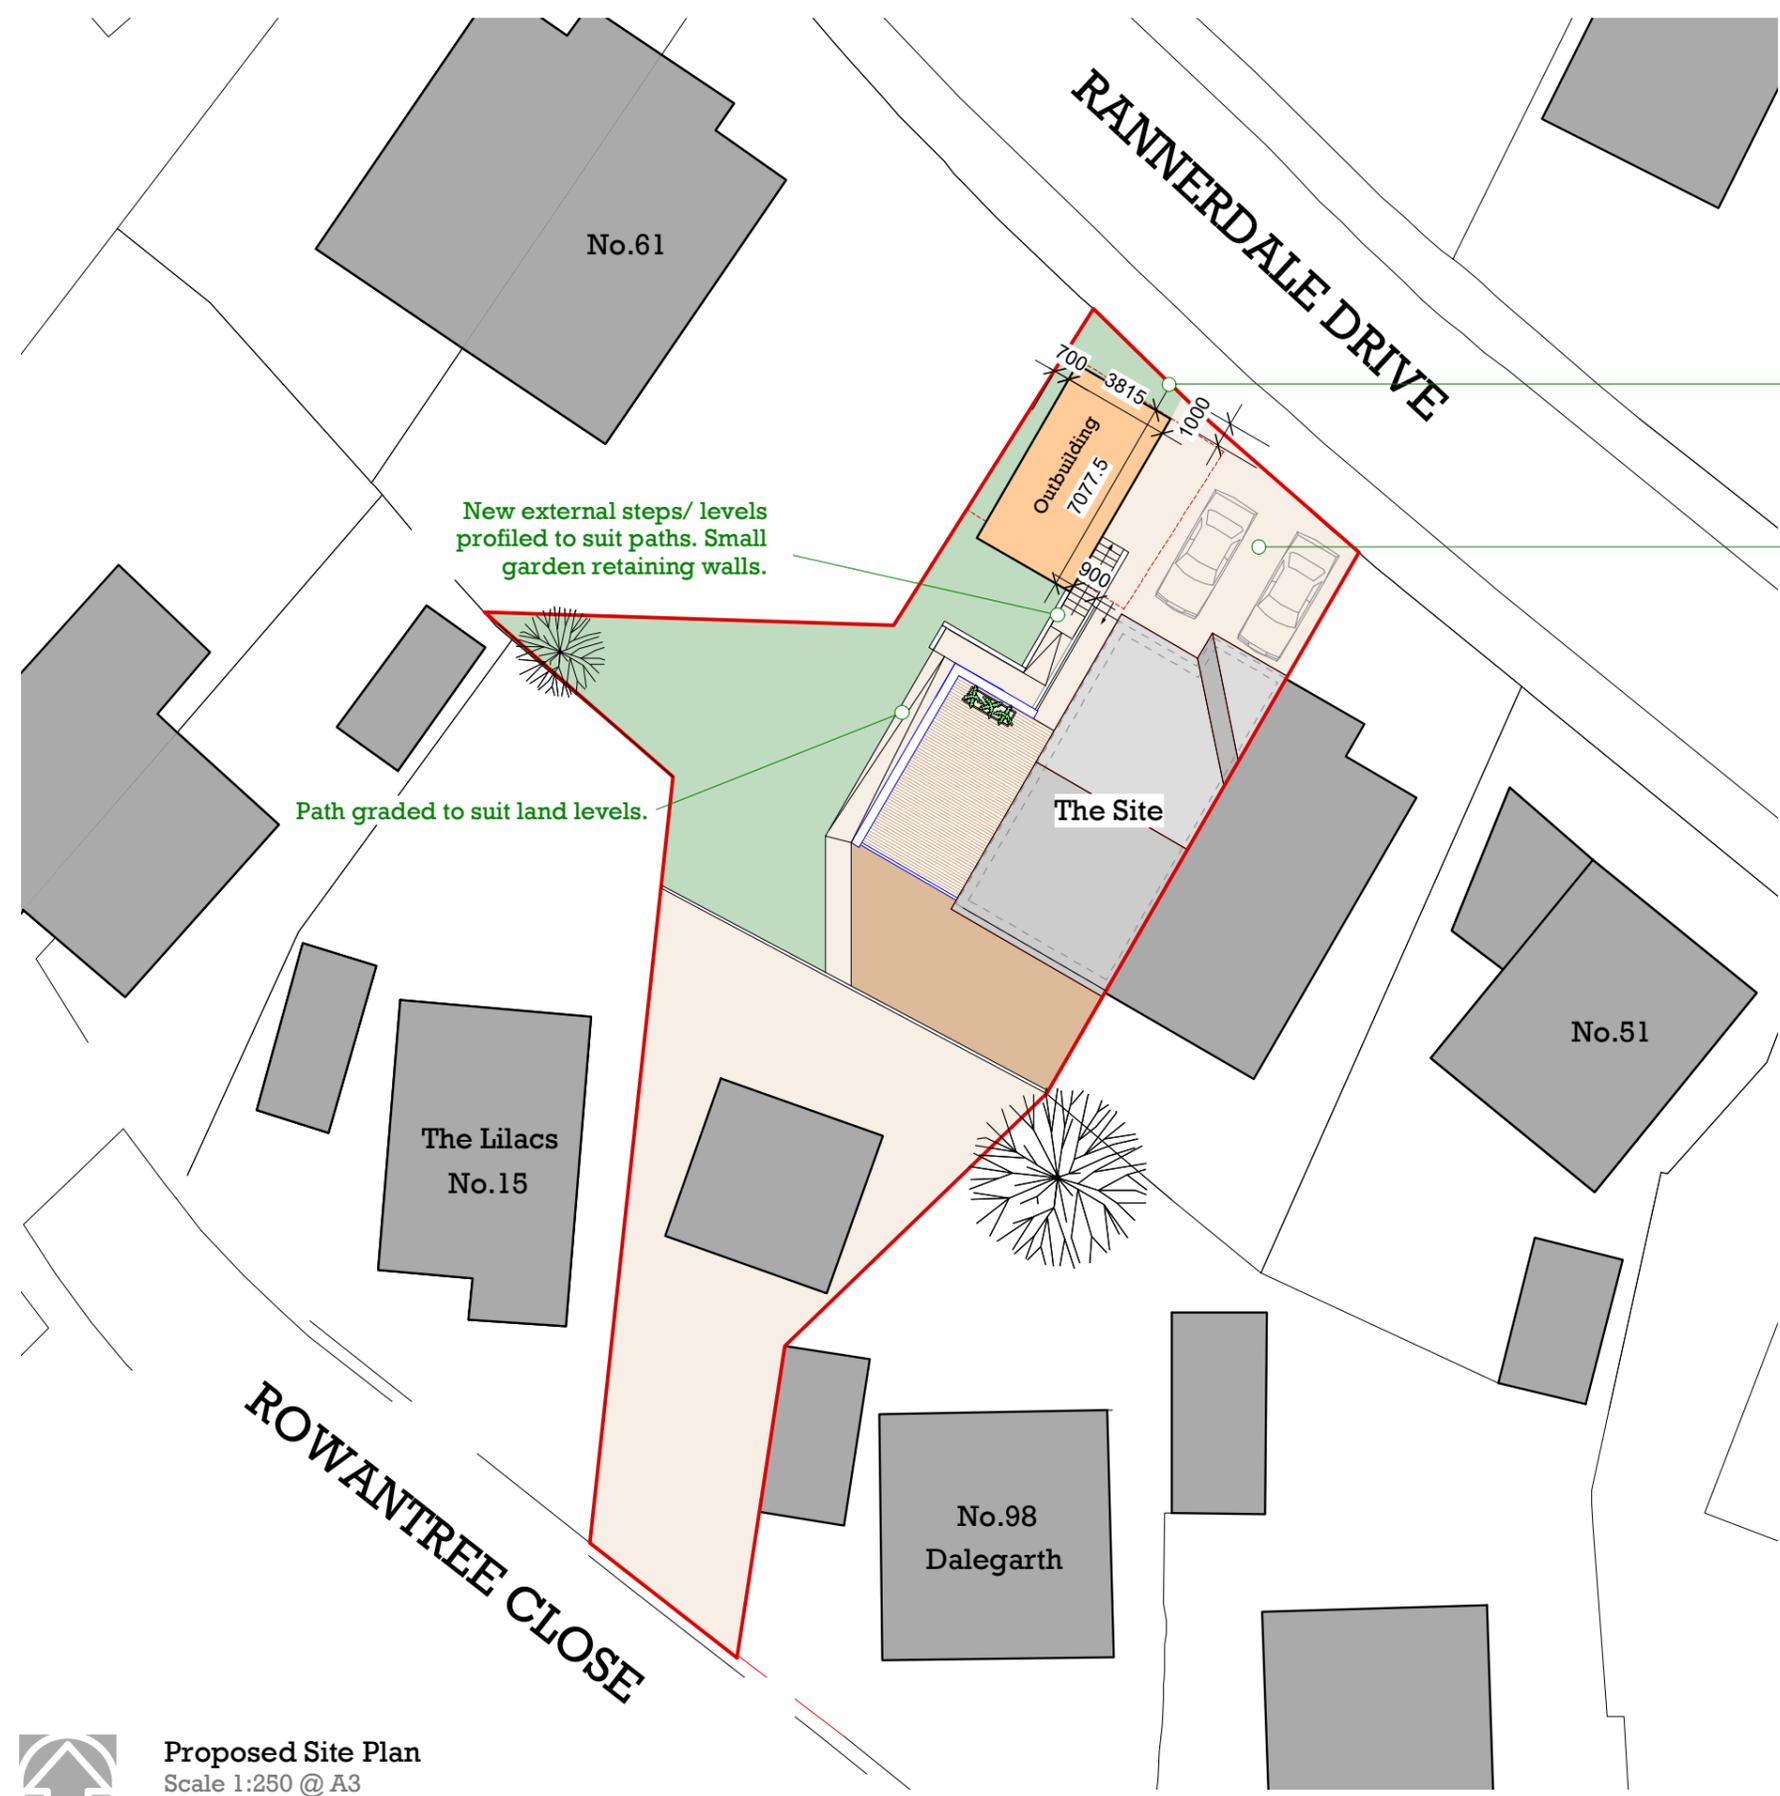

Min. 1m offset from highway  
 - follows building line of  
 No. 51 & 61.

Existing driveway  
 extended.

New external steps/ levels  
 profiled to suit paths. Small  
 garden retaining walls.

Path graded to suit land levels.

 **Proposed Site Plan**  
 Scale 1:250 @ A3

0 2 4 6 8 10 M

**MCA**  
 MC Architecture + Design

- Preliminary
- Tender
- For Approval
- Construction

Client >  
**Mr Clarke**

Project >  
**55 Rannerdale Drive, Whitehaven,  
 Cumbria, CA28 6LA.**

Drawing Title >  
**Proposed Site Plan.**

Scale > **1:250 @ A3**      Date > **Nov 2024**

Drawing No. > **2324-002-03**      Rev > **A**