


Please Note:


Drawings subject to relevant statutory approvals.

All dimensions to be checked on site. Do not scale from this drawing. Work to figured dimensions only.


© This drawing is copyright of MC Architecture + Design Ltd and may not be reproduced in any way without their specific permission.

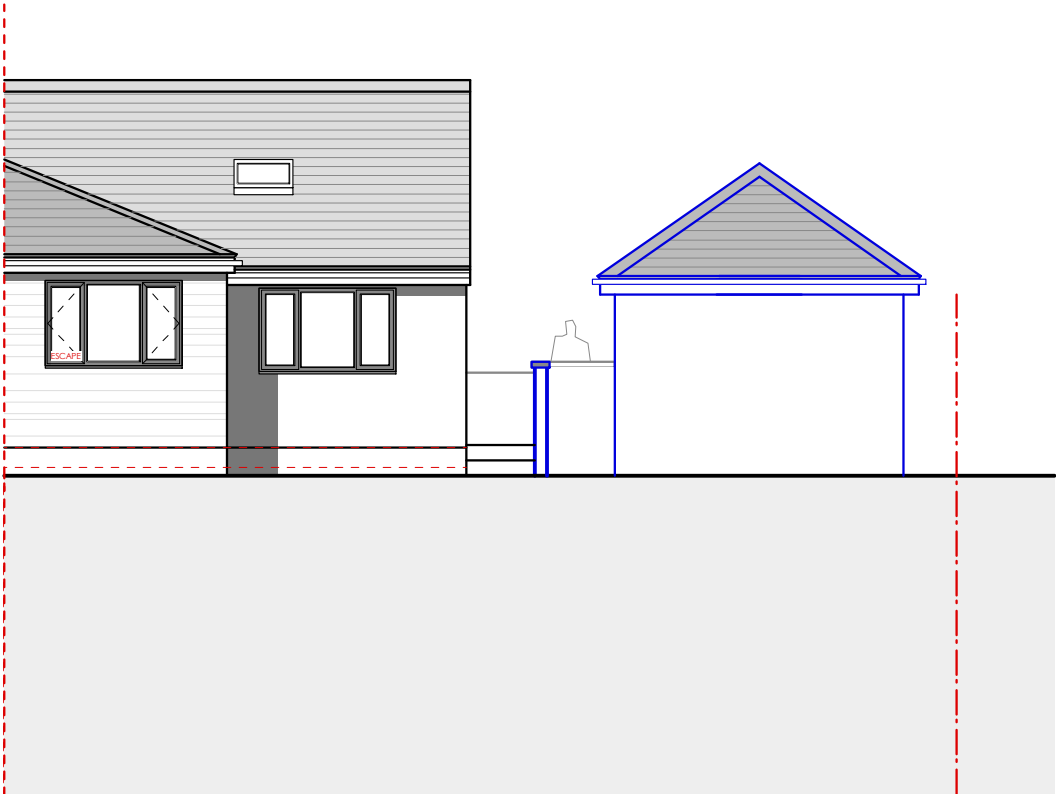


Proposed Front Elevation
Scale 1:100 @ A3

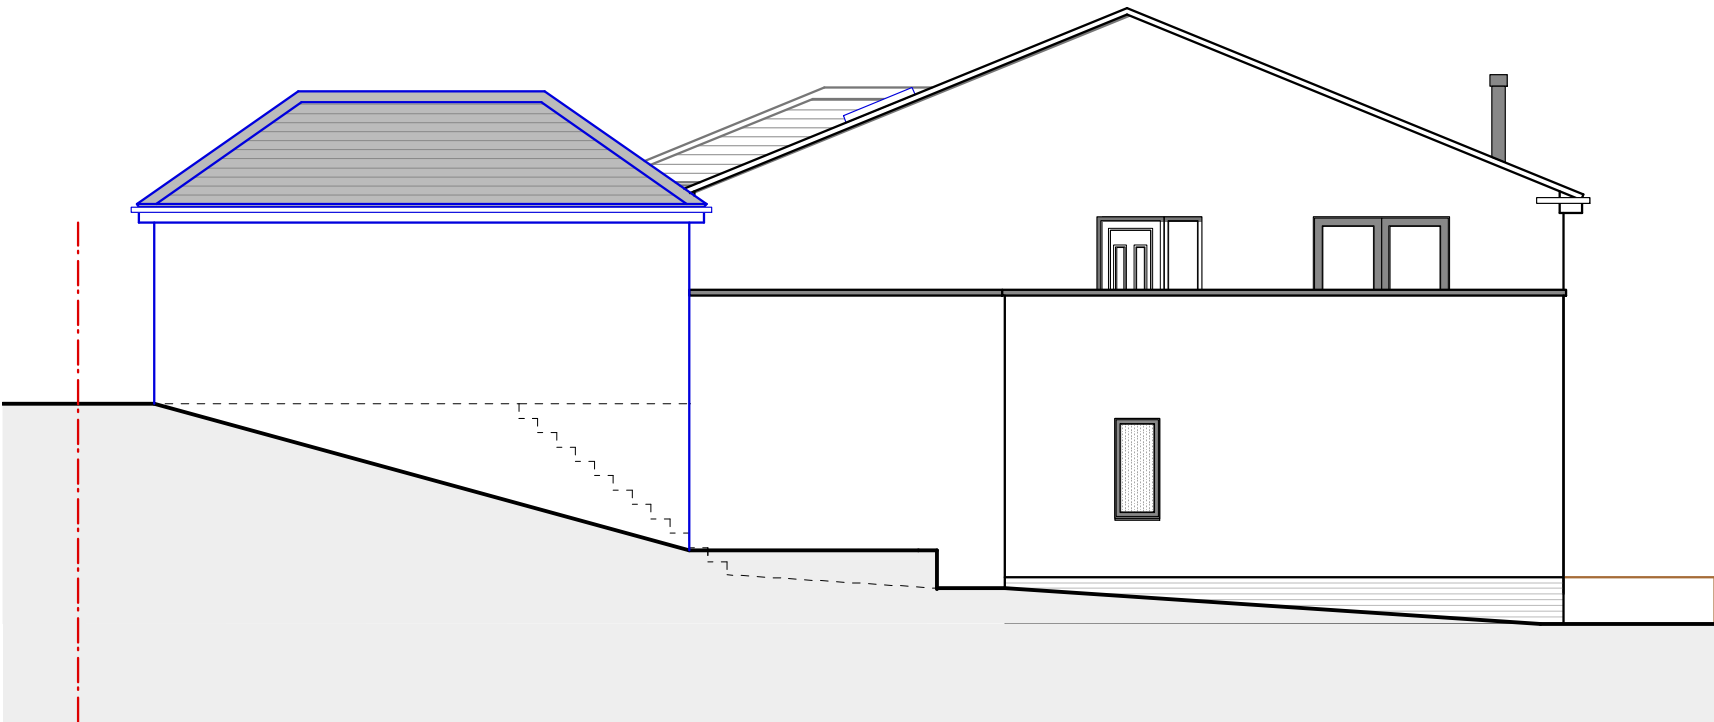

Proposed Side Elevation A
Scale 1:100 @ A3

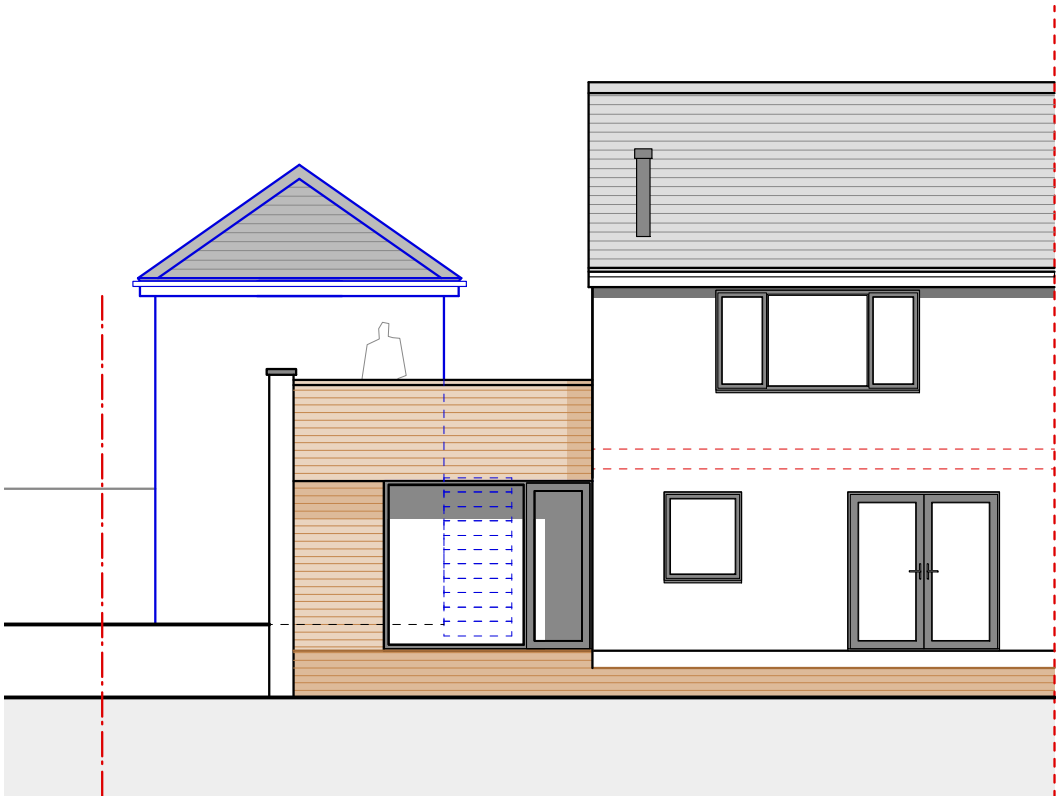

Proposed Rear Elevation
Scale 1:100 @ A3

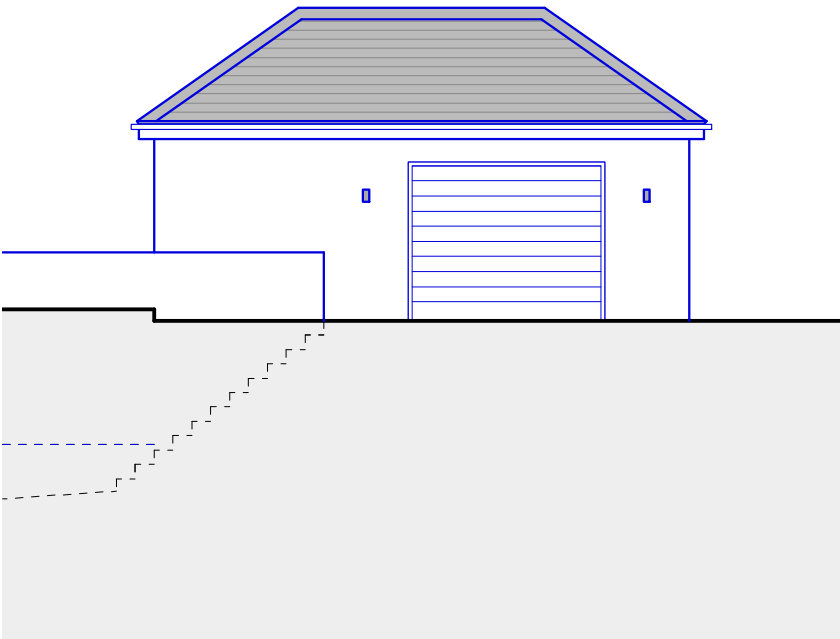

Proposed Side Elevation B
Scale 1:100 @ A3

MCA

MC Architecture + Design

<input checked="" type="checkbox"/> Preliminary	<input type="checkbox"/> Tender
<input type="checkbox"/> For Approval	<input type="checkbox"/> Construction

Client >

Mr Clarke

Project >

55 Rannerdale Drive, Whitehaven,
Cumbria, CA28 6LA.

Drawing Title >

Proposed Garage Elevations

Scale >	Date >
1:50 @ A3	Nov 2024

Drawing No. >	Rev >
2324-002-20	A