


General Notes:		
Do not scale from this drawing- refer only to stated dimensions. If in doubt request clarification from this office. This drawing, and associated copyright, is the property of Convery Prenty Shields Architects Ltd.		
Revision	Initials	Date
-	-	-
1.		

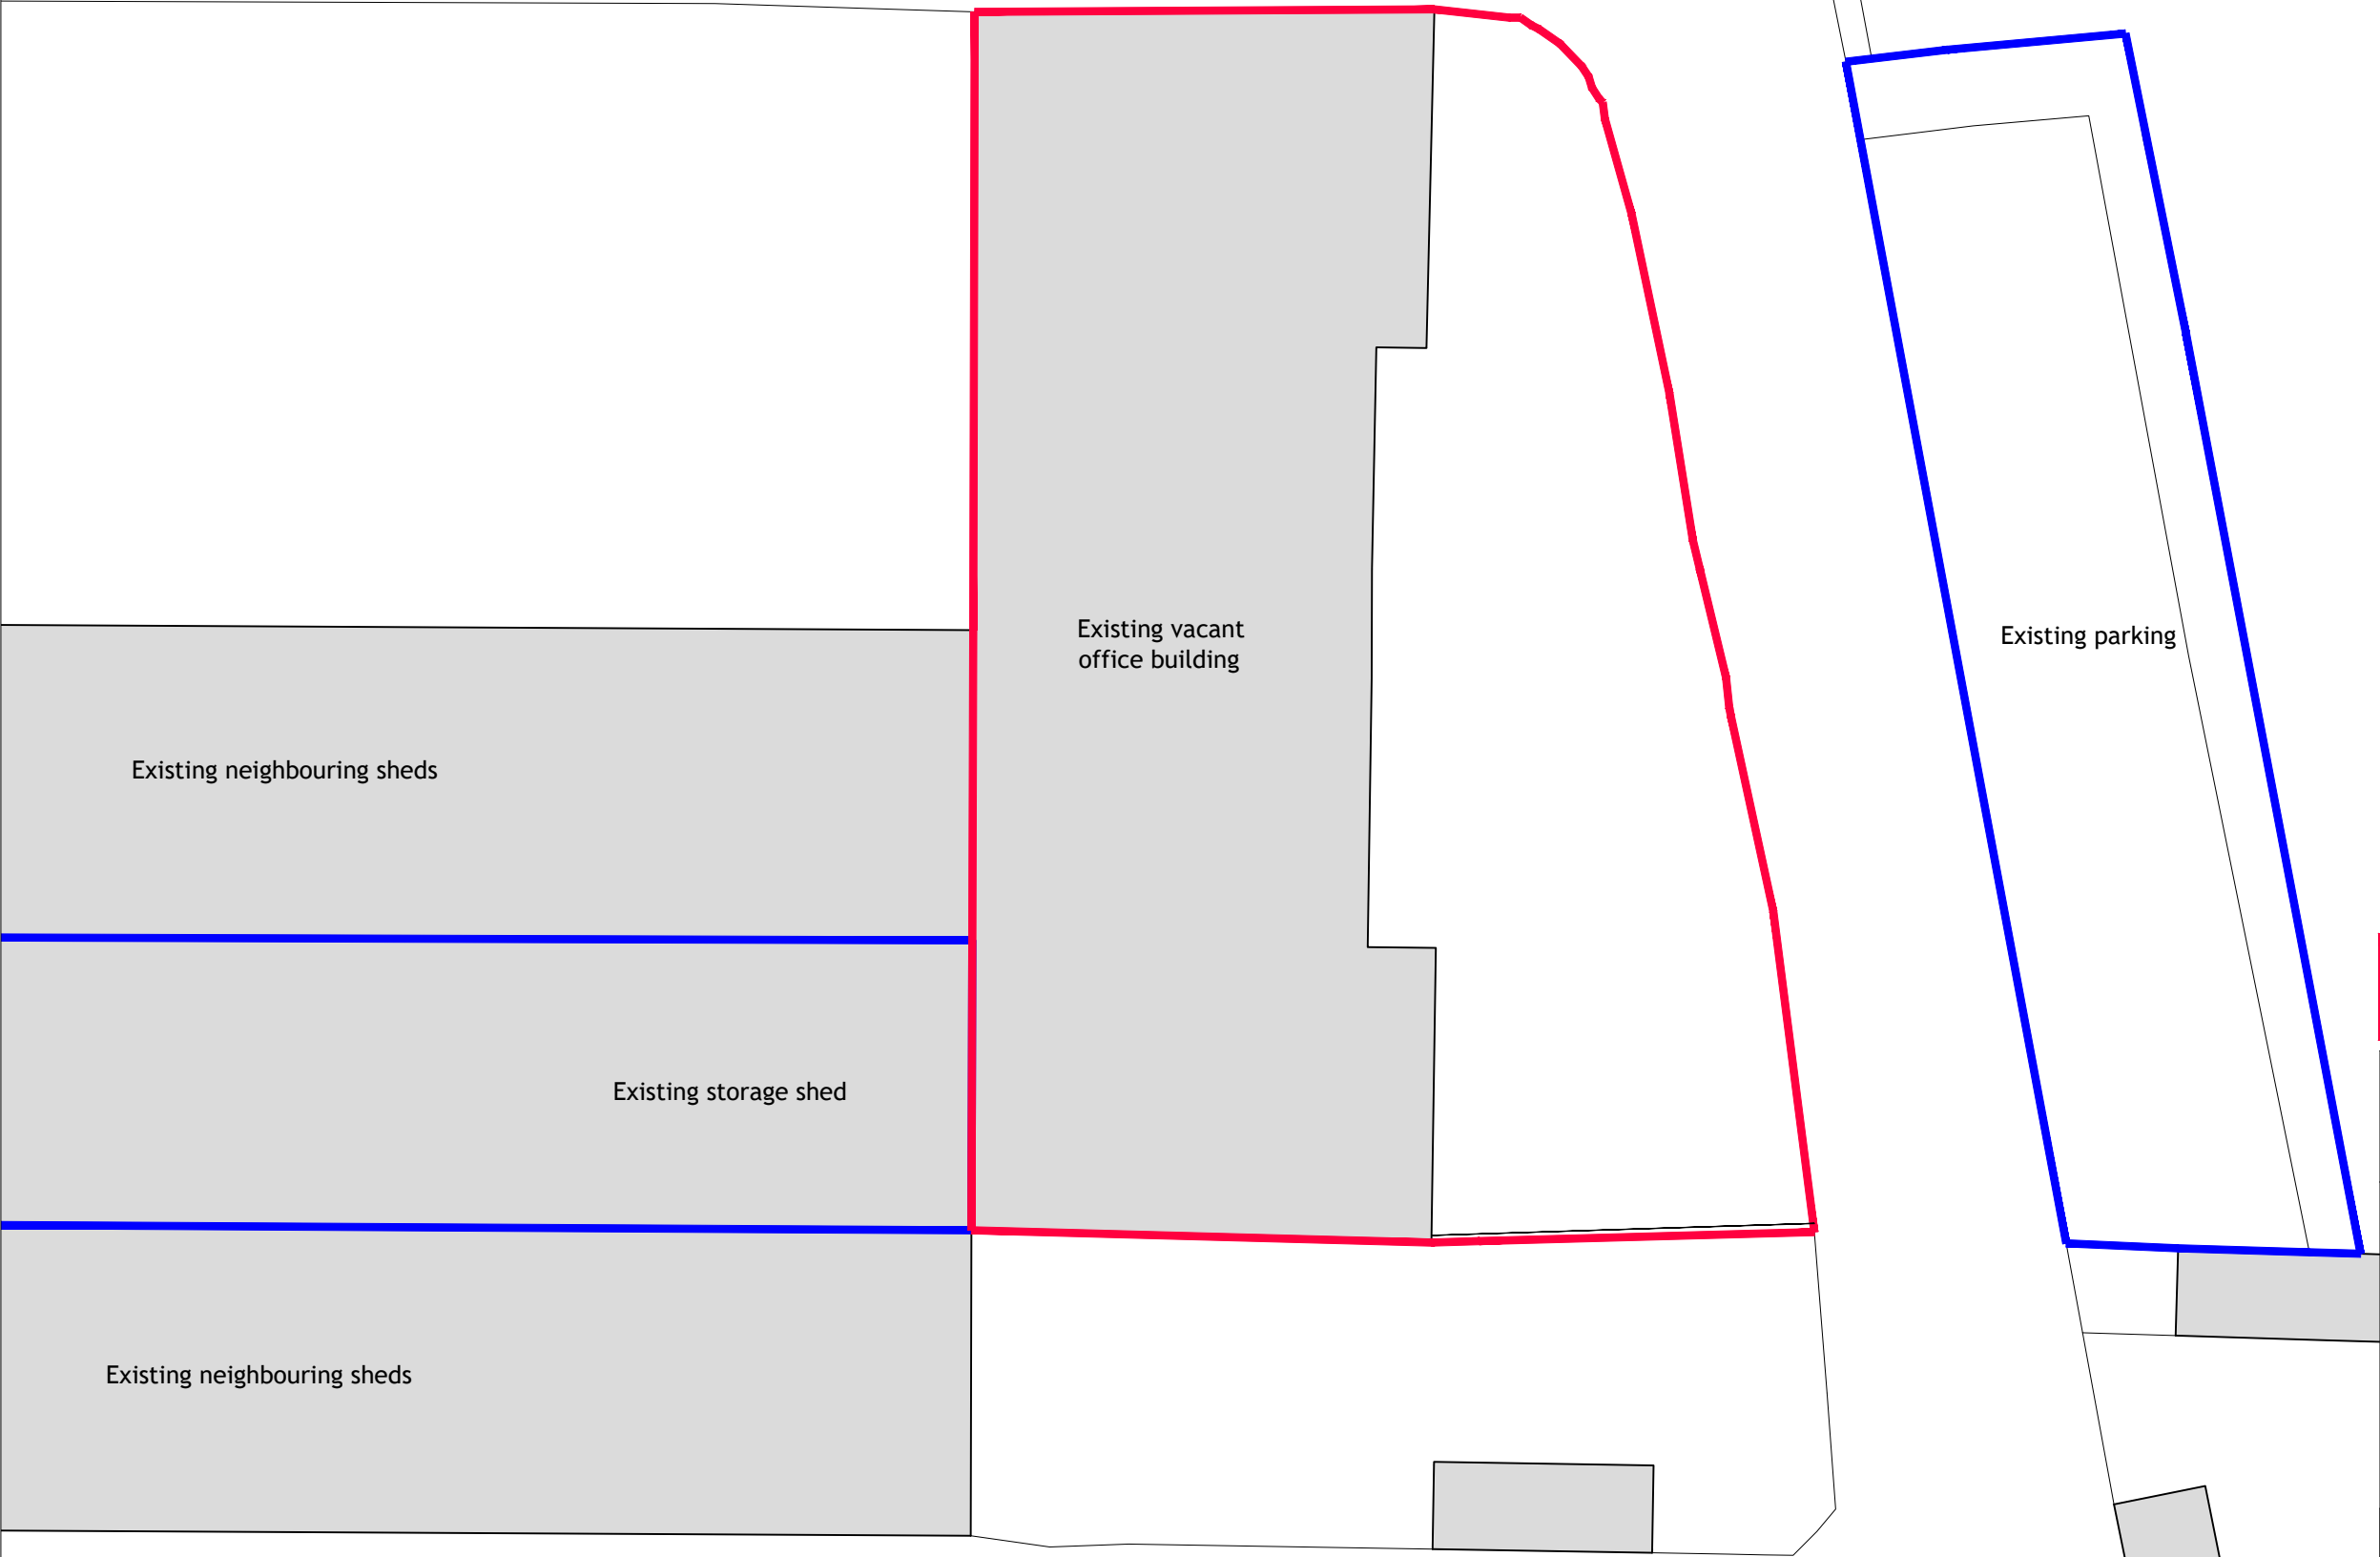

PLANNING

ConveryPrentyShields

ARCHITECTS

144 West George Street, Glasgow, G2 2HG www.cpsarchitects.co.uk 0141 258 3100

CLIENT	Graiseley Properties Ltd	
PROJECT	Demolition of Former Tannery Building & Formation of Storage Compounds. The Old Tannery, Haverigg Industrial Estate, Poolside, Haverigg, Millom LA18 4NG	
DRAWING	Site Plan as Existing	

PAPER SIZE	SCALE	DATE
A3	1:200	Dec 24
DRAWING NUMBER		REVISION
2393_00_010		-