


ELEVATION & SECTION 1:50
1.8 M SECURE FENCE

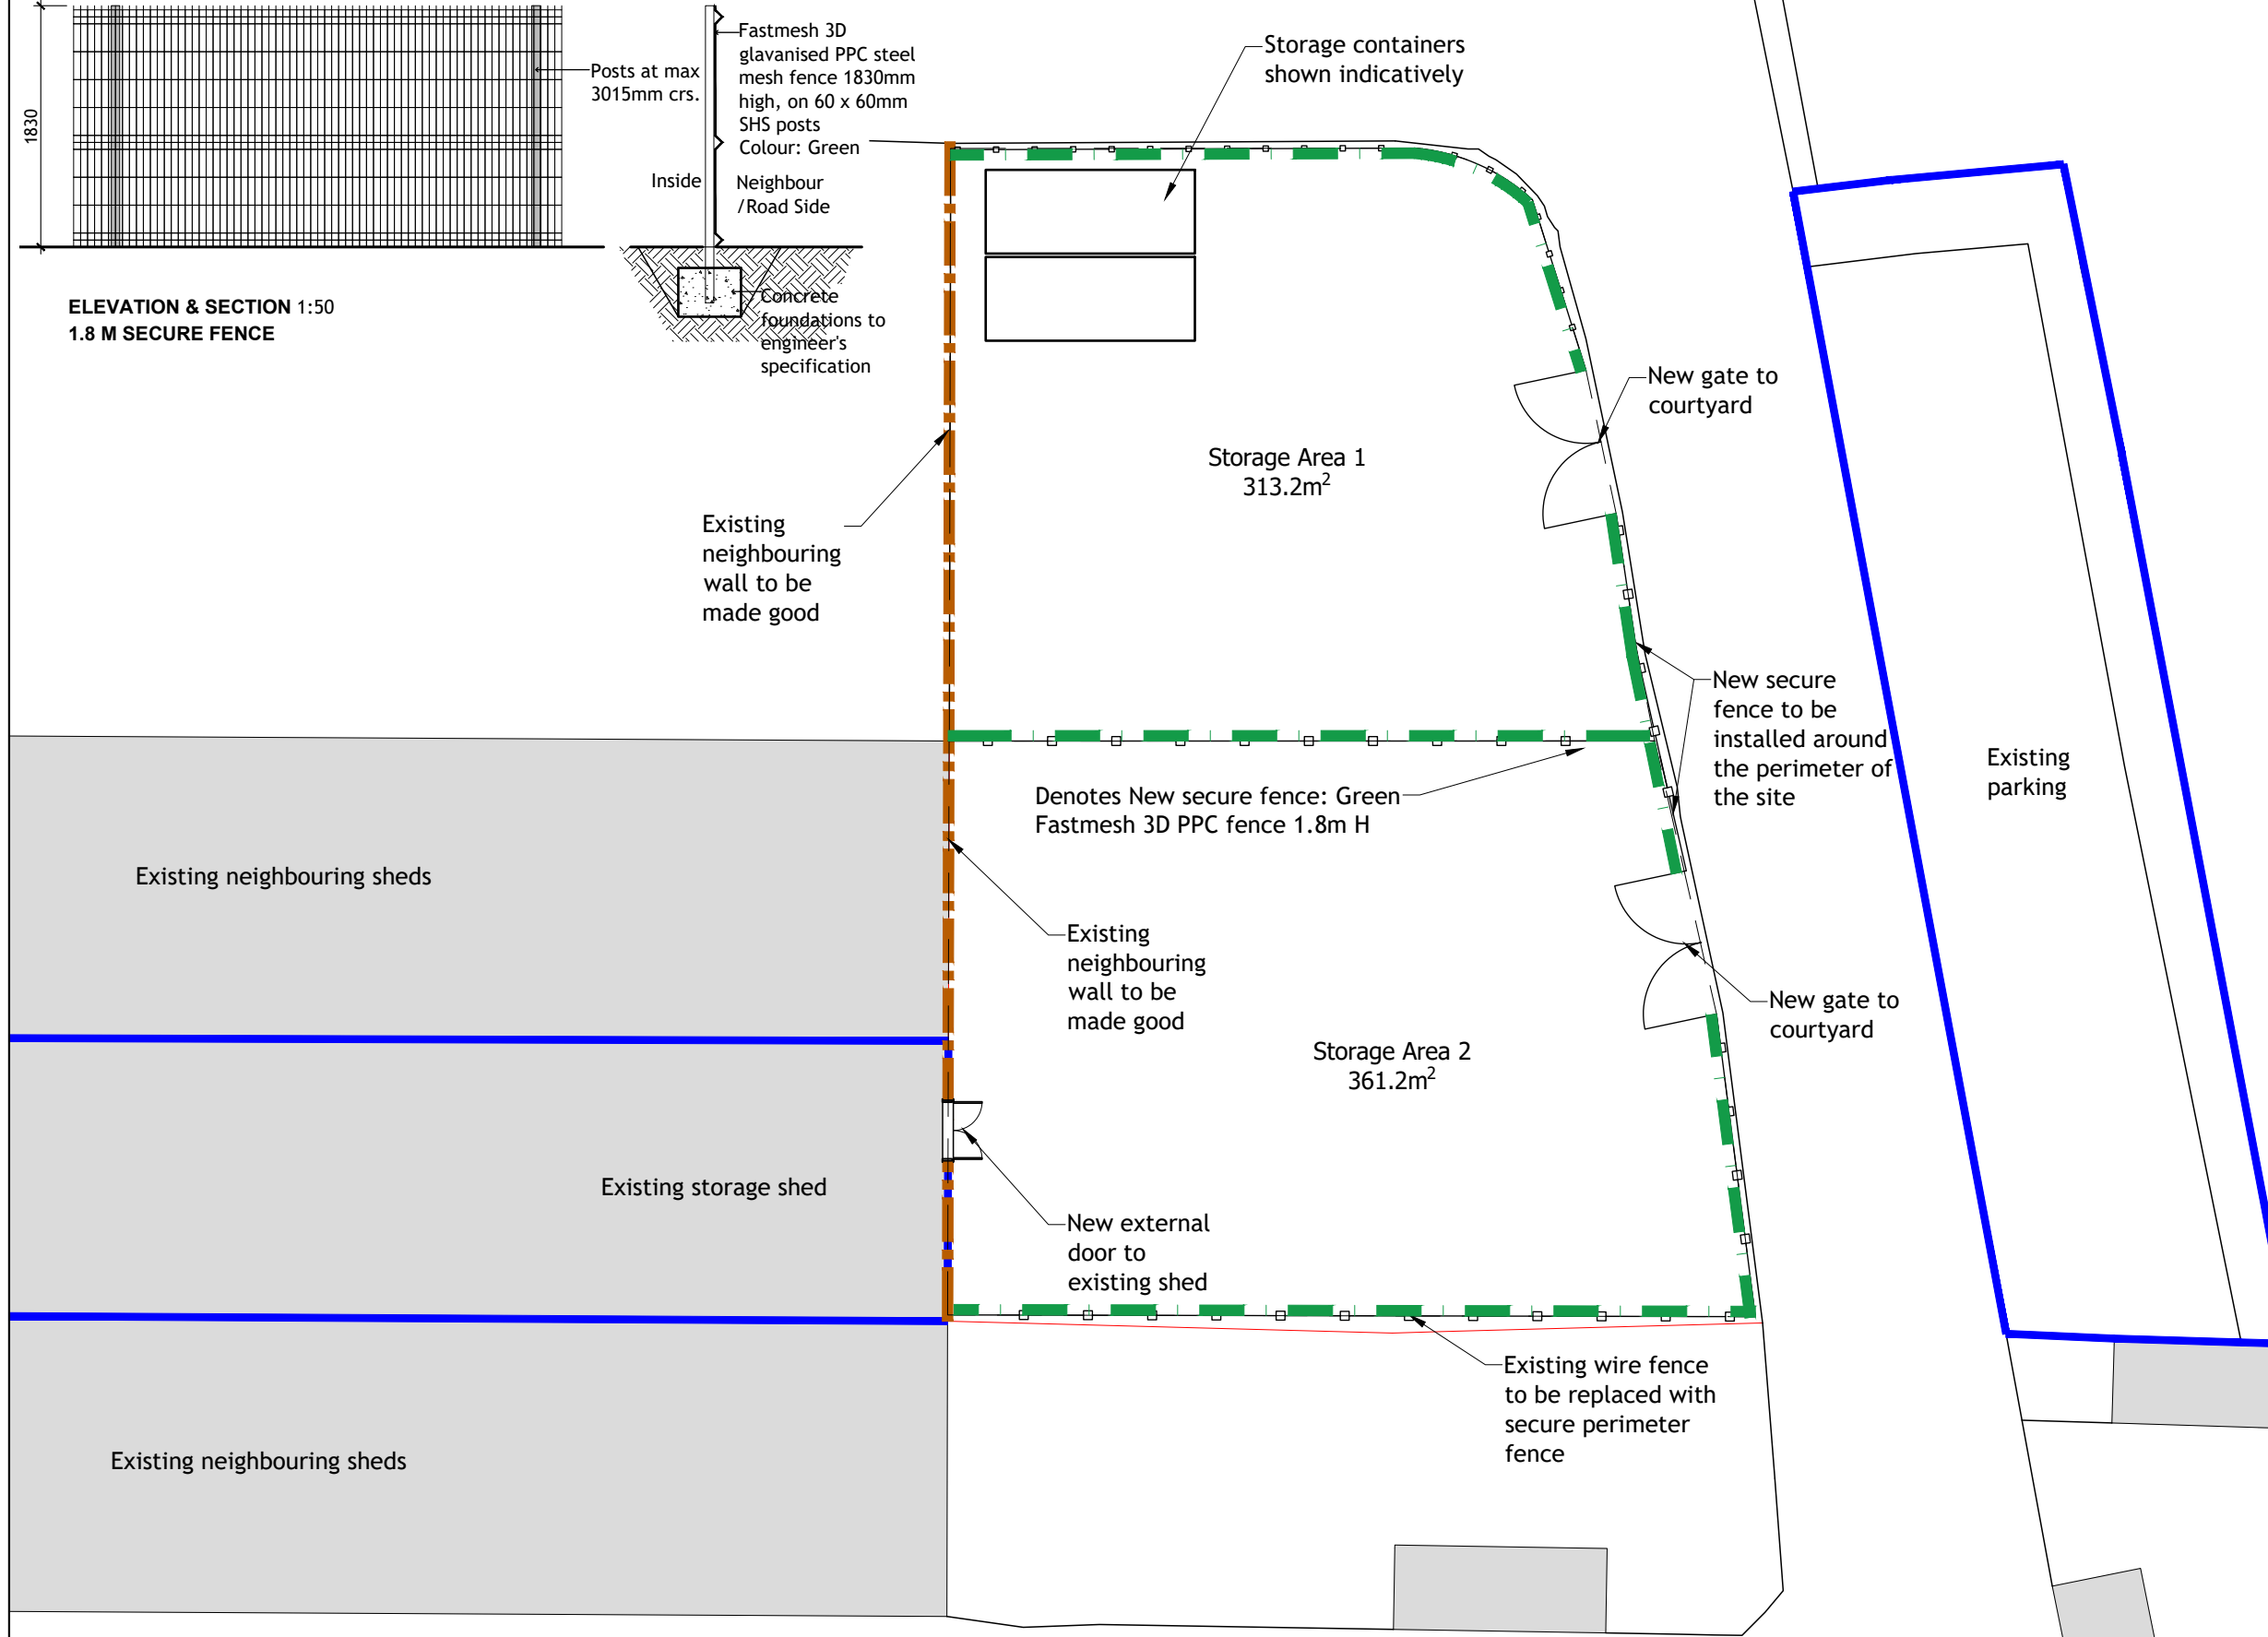

General Notes:

Do not scale from this drawing- refer only to stated dimensions. If in doubt request clarification from this office. This drawing, and associated copyright, is the property of Convery Prenty Shields Architects Ltd.

Revision	Initials	Date
A	WG	24.03.25

1. Fence specification added.

PLANNING

ConveryPrentyShields
ARCHITECTS

144 West George Street, Glasgow, G2 2HG www.cpsarchitects.co.uk 0141 258 3100

CLIENT	Graisley Properties Ltd
PROJECT	Demolition of Former Tannery Building & Formation of Storage Compounds. The Old Tannery, Haverigg Industrial Estate, Poolside, Haverigg, Millom LA18 4NG
DRAWING	Site Plan as Proposed

PAPER SIZE A3	SCALE 1:200	DATE Dec 24
DRAWING NUMBER 2393_00_100		REVISION A