



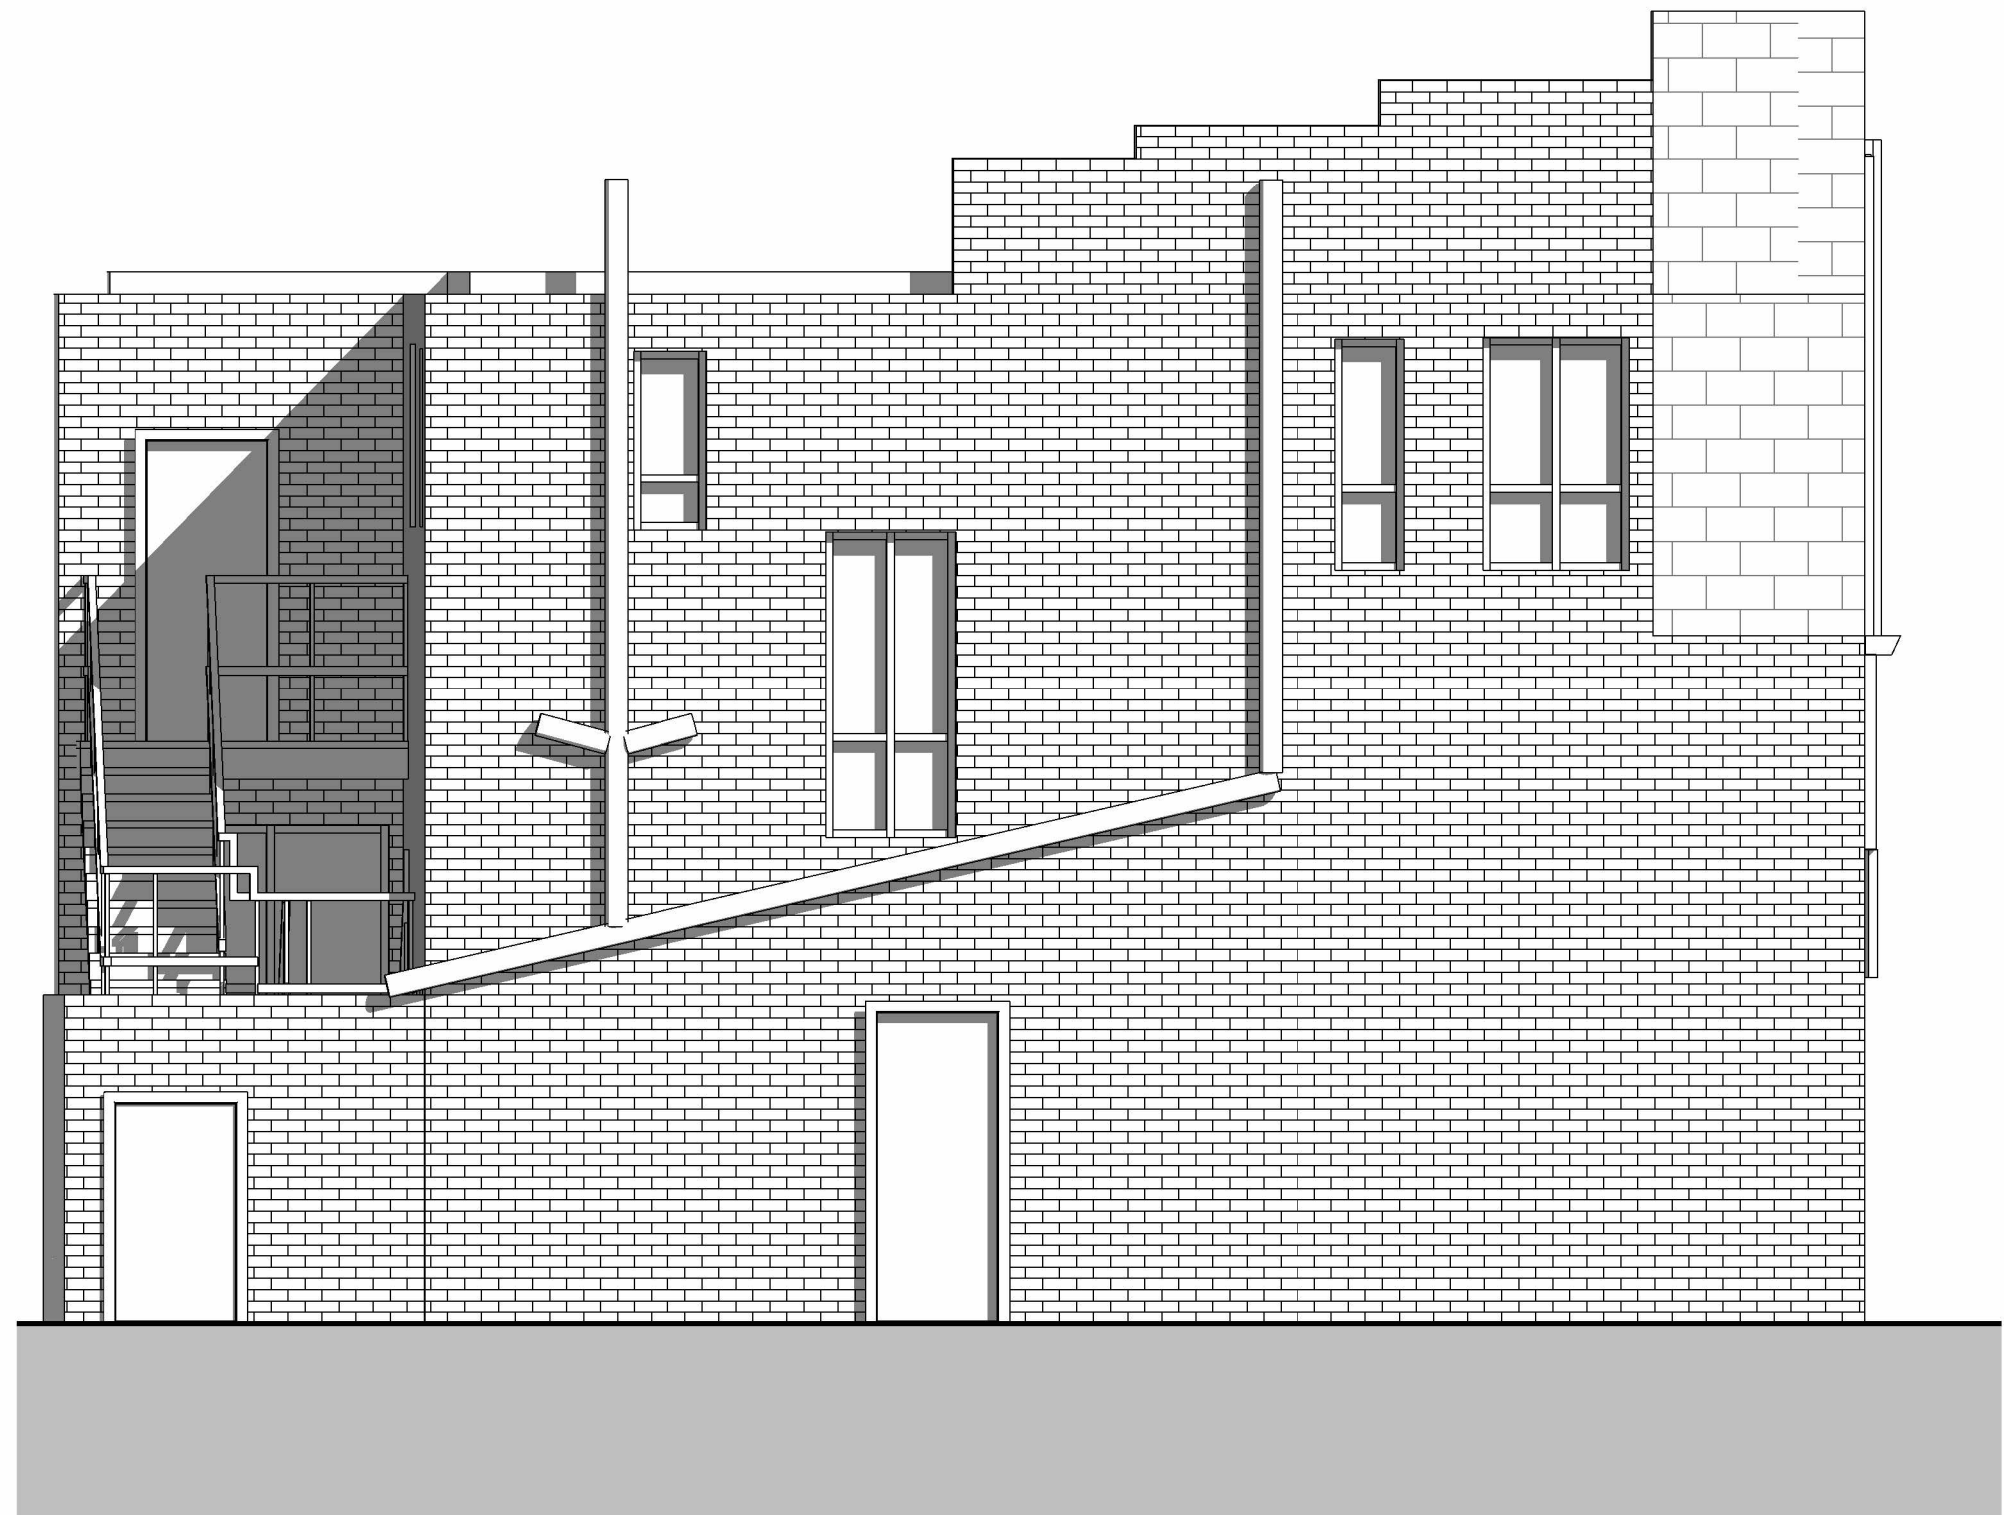


South East Elevation
1 : 50

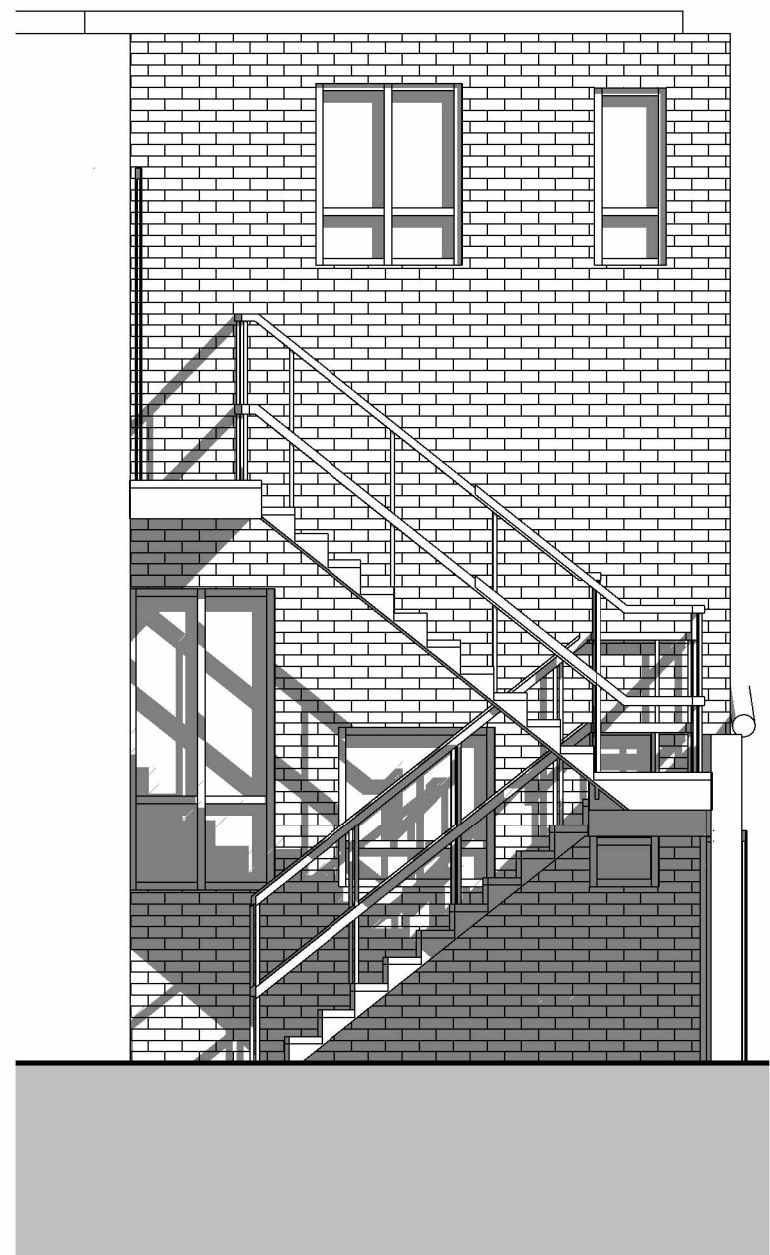


North West Elevation
1 : 50



North East Elevation
1 : 50

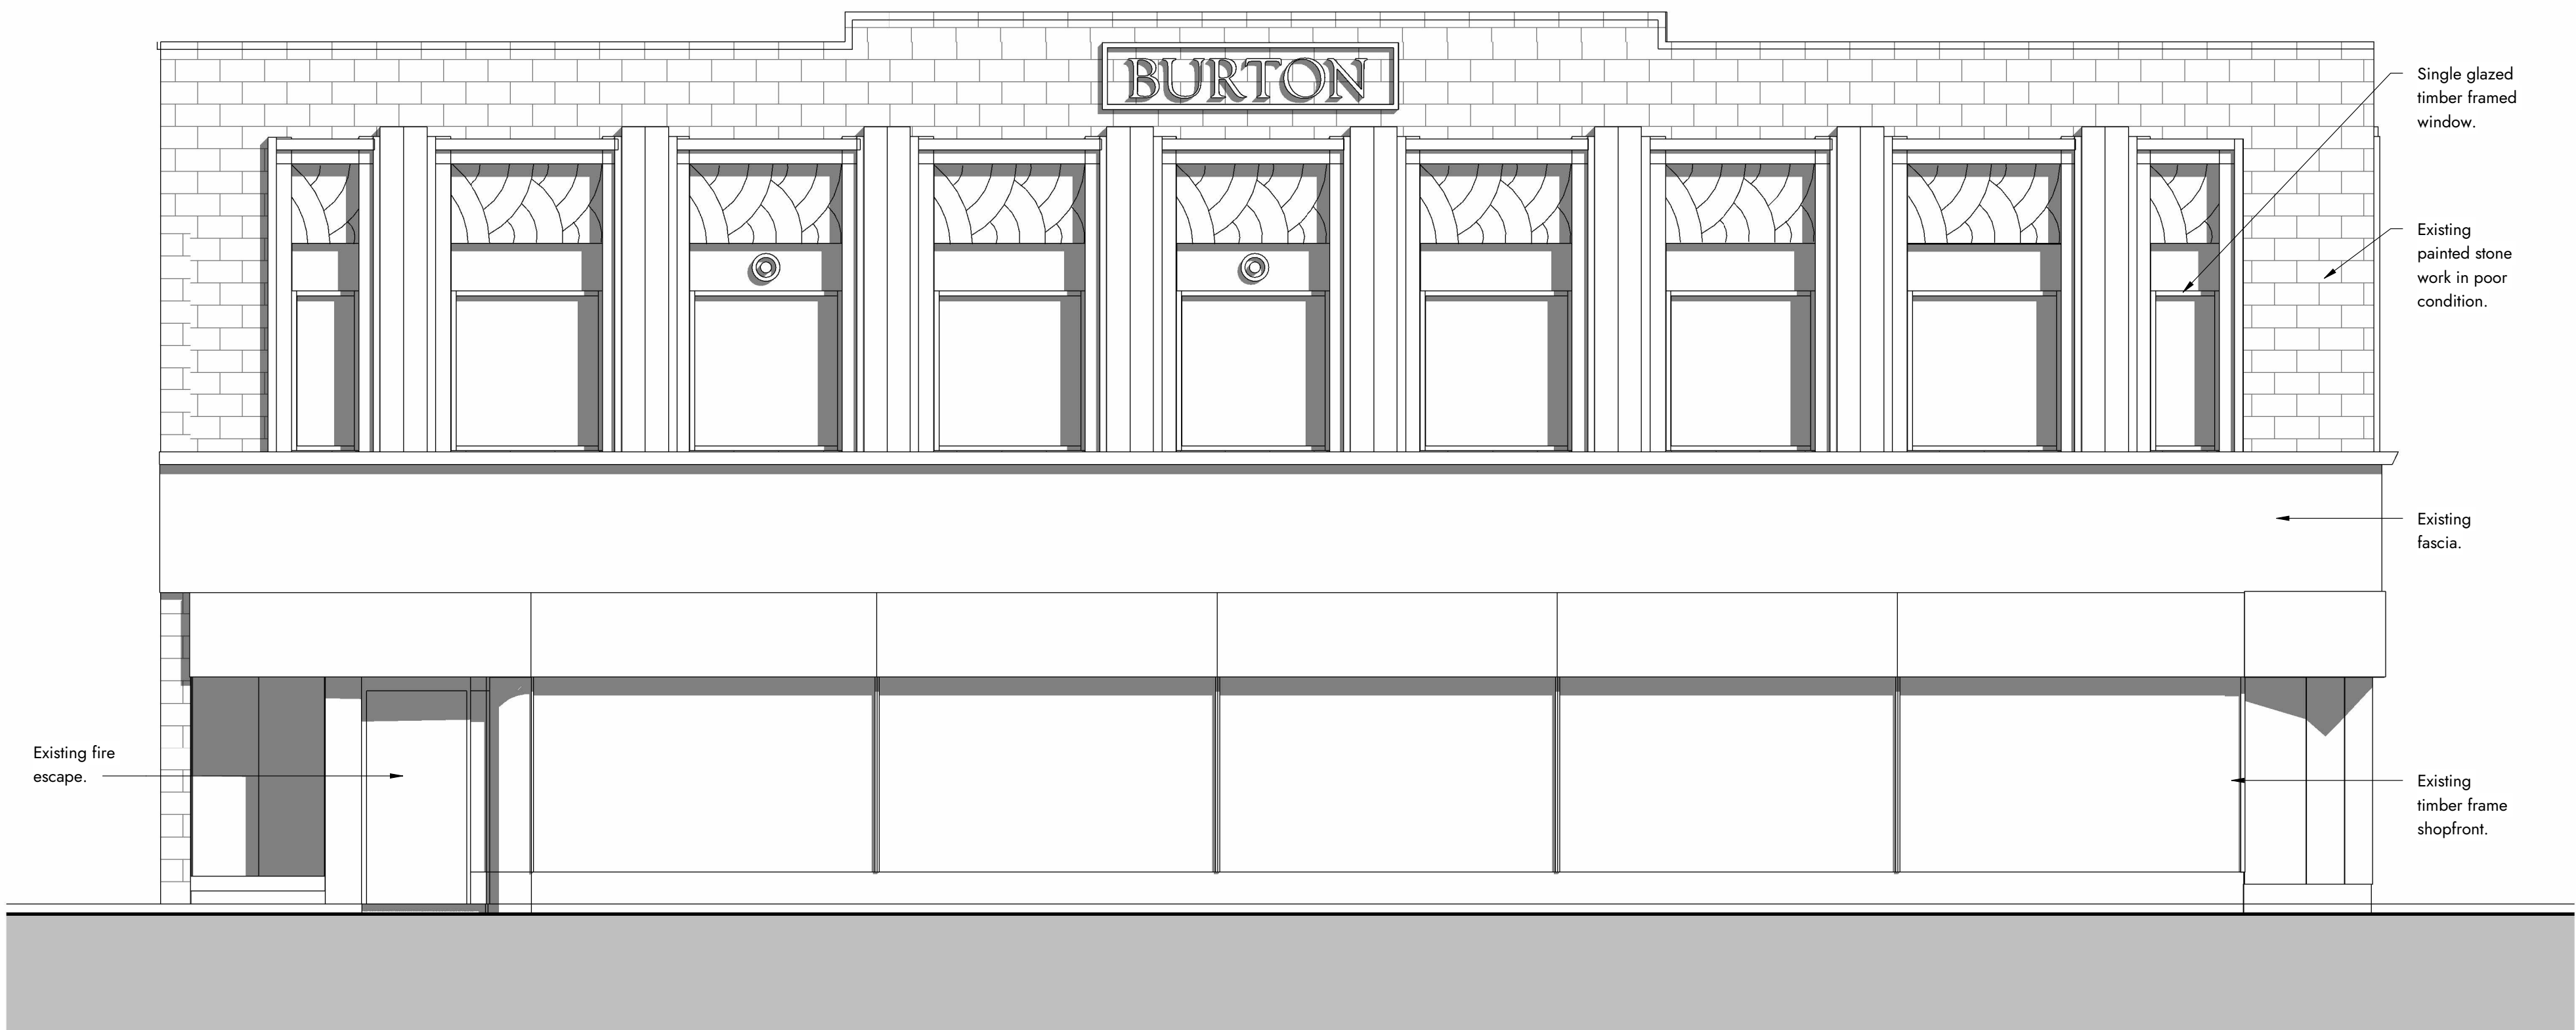

South West Elevation
1 : 50

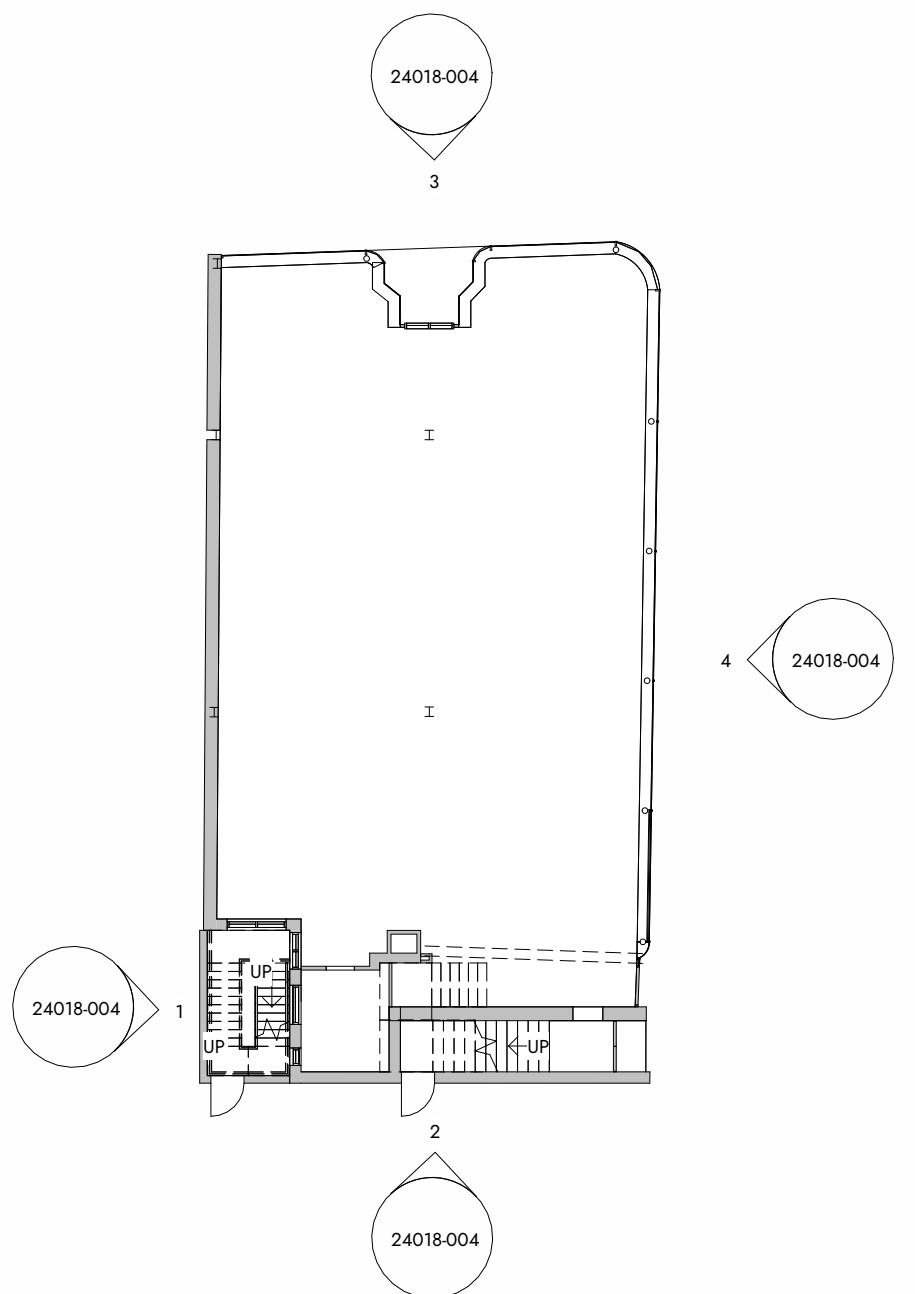

Locating Reference.
1 : 200

Existing Elevations

Burton Building, 64-65 King Street, Whitehaven

0m 1m 2m 3m 4m 5m
VISUAL SCALE 1:50 @ A1

This drawing is to be read in conjunction with all related drawings. Dimensions must be checked and verified on site before commencing work or producing shop drawings. The originator must be notified immediately of any discrepancy. This drawing is copyright and remains the property of Architects Plus, and may not be reproduced in any way without written consent from Architects Plus.

Victoria Galleries, Viaduct House, Victoria Viaduct, Carlisle, Cumbria, CA3 8AN

ap@architectsplus.co.uk

01228 515144

WWW.ARCHITECTSPUS.CO.UK

Registered Office
Victoria Galleries, Victoria House,
Victoria Viaduct, Carlisle Cumbria, CA3 8AN

Company Registration
Architects Plus (UK) Limited
Registered in England no. 4221140

Drawing

Existing Elevations

Status

PL - Planning

Project

Burton Building, 64-65 King
Street, Whitehaven

Client name

Cranbourne Estates Ltd

RIBA stage

3 - Spatial Coordination

Date

16/07/2024

Drawn by

TP

Scale @ A1

As indicated

Drawing number

24018-004

Revision