


Existing Front Elevation (Church Lane) - (North-North-West)
Scale 1:100 @ A3



Existing Rear Elevation (South-South East)
Scale 1:100 @ A3

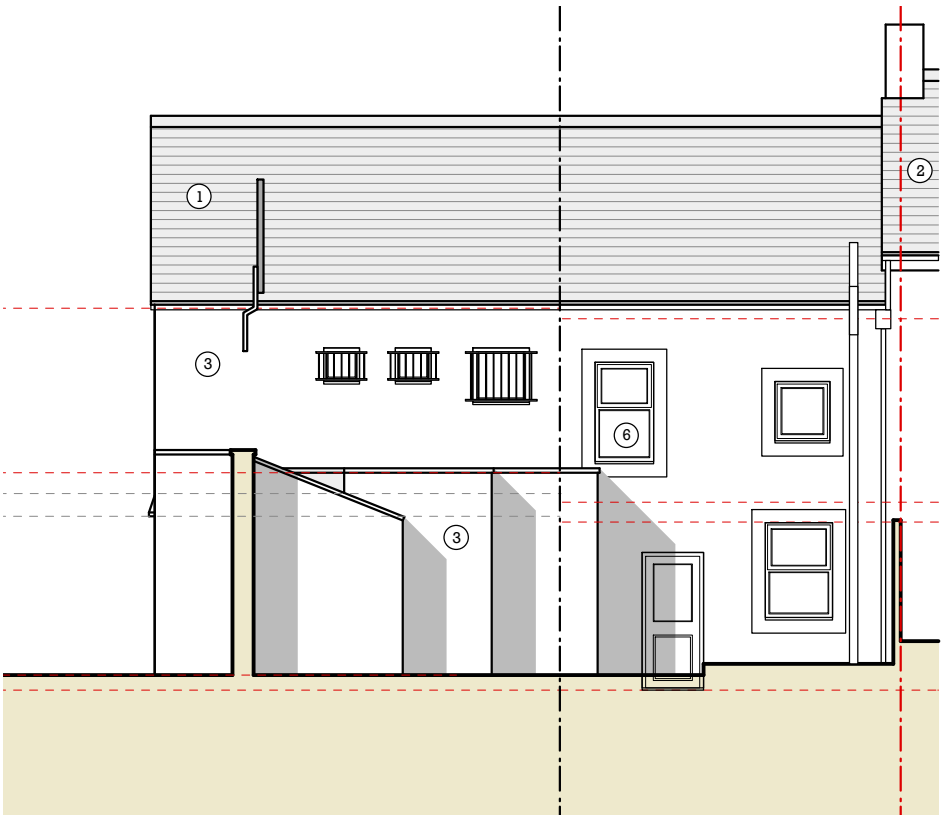

Existing Front Elevation (Church Lane) - (North-North-West)
Scale 1:100 @ A3

Please Note:

Drawings subject to relevant statutory approvals.

All dimensions to be checked on site. Do not scale from this drawing. Work to figured dimensions only.

© This drawing is copyright of MC Architecture + Design Ltd and may not be reproduced in any way without their specific permission.



- ① Slate Rooftiles
- ② Concrete Rooftiles
- ③ Painted Cement Render
- ④ Slate Tile Cladding
- ⑤ Wet Dash Render With Stone
- ⑥ White UPVC Window/ Doors
- ⑦ Stained Timber Window/ Doors
- ⑧ Timber Access Gate

MCA
MC Architecture + Design

☐ Preliminary ☐ Tender
☐ For Approval ☐ Construction

Client >
GR Property Developers Ltd

Project >
**5 & 6 Church Lane, Hensingham,
Whitehaven, Cumbria, CA28 8RQ.**

Drawing Title >
Existing Elevations

Scale >
1:100 @ A3

Date >
Mar 2025

Drawing No. >
2425-002-04

Rev >
A