






Proposed Front Elevation (Church Lane) - (North-North-West)
Scale 1:100 @ A3

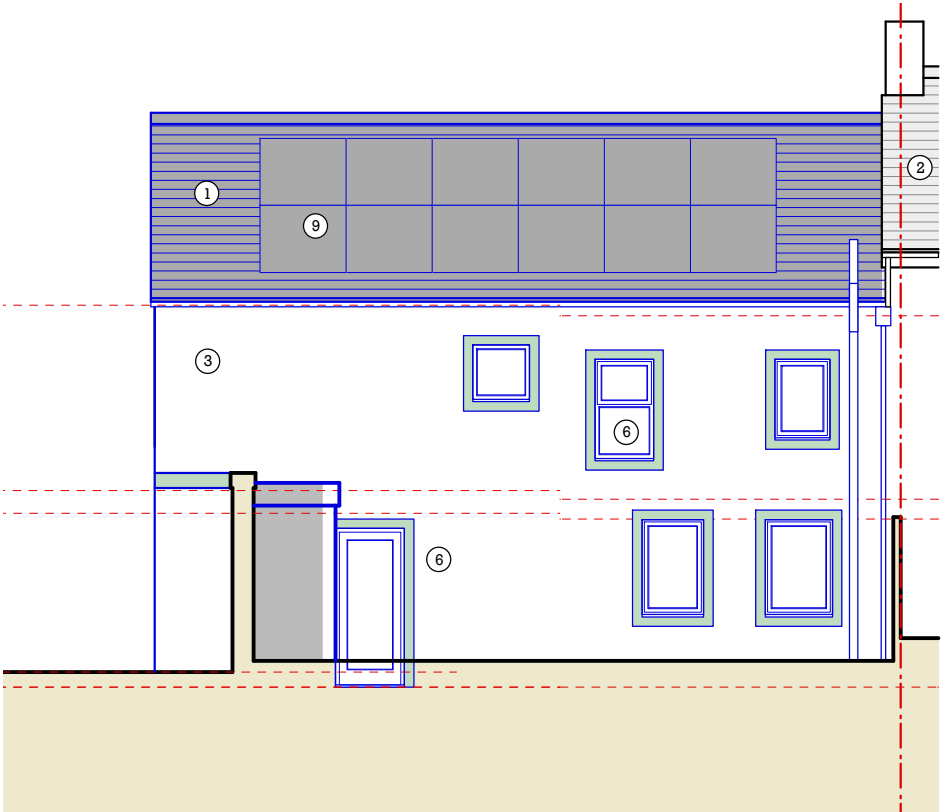

Proposed Rear Elevation (South-South East)
Scale 1:100 @ A3

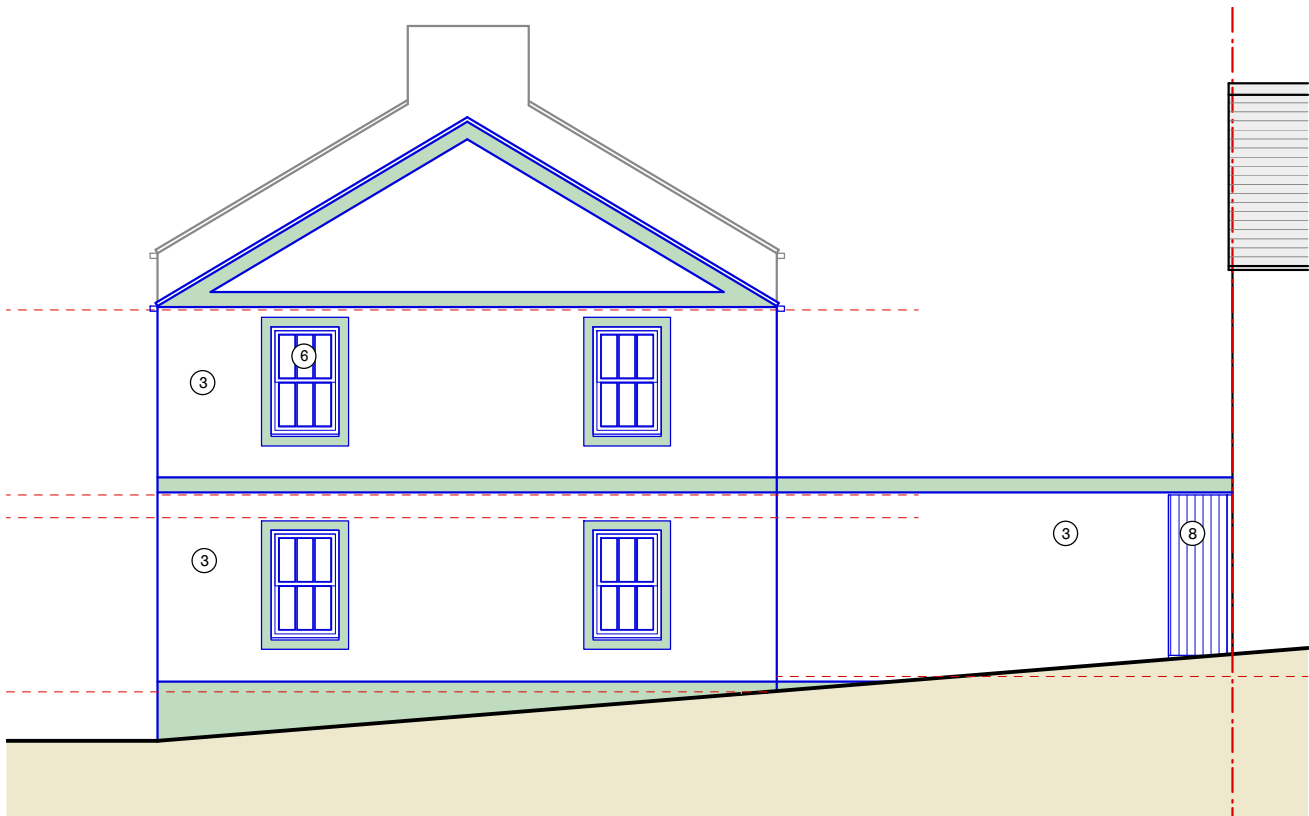


Proposed Side Elevation (Main Street) - (South- South-West)
Scale 1:100 @ A3

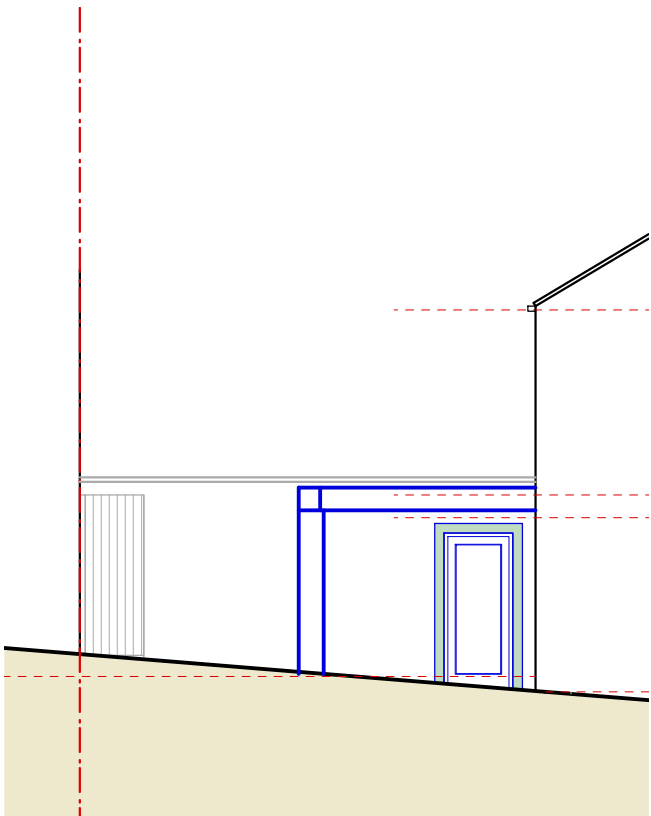


Proposed Side Elevation (Yard) - (North- North-East)
Scale 1:100 @ A3

Please Note:
Drawings subject to relevant statutory approvals.
All dimensions to be checked on site. Do not scale from this drawing. Work to figured dimensions only.
© This drawing is copyright of MC Architecture + Design Ltd and may not be reproduced in any way without their specific permission.

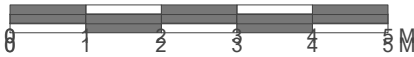

- 1 Slate Rooftiles
- 2 ~~Concrete Rooftiles~~
- 3 Painted Cement Render
- 4 ~~Slate Tile Cladding~~
- 5 ~~Wet Dash Render With Stone~~
- 6 White UPVC Window/ Doors
- 7 ~~Stained Timber Window/ Doors~~
- 8 Timber Access Gate
- 9 Inline Solar PV - flush with tiles.

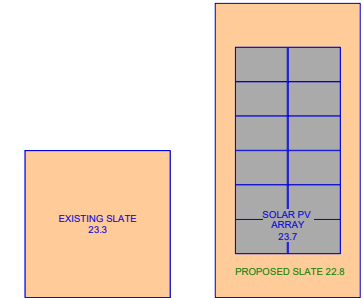

Slate SQM/ Solar PV Plan

MCA
MC Architecture + Design

☐ Preliminary ☐ Tender
☐ For Approval ☐ Construction

Client >
GR Property Developers Ltd

Project >
5 & 6 Church Lane, Hensingham,
Whitehaven, Cumbria, CA28 8RQ.

Drawing Title >
Proposed Elevations

Scale >
1:100 @ A3

Date >
Mar 2025

Drawing No. >
2425-002-07

Rev >
D