
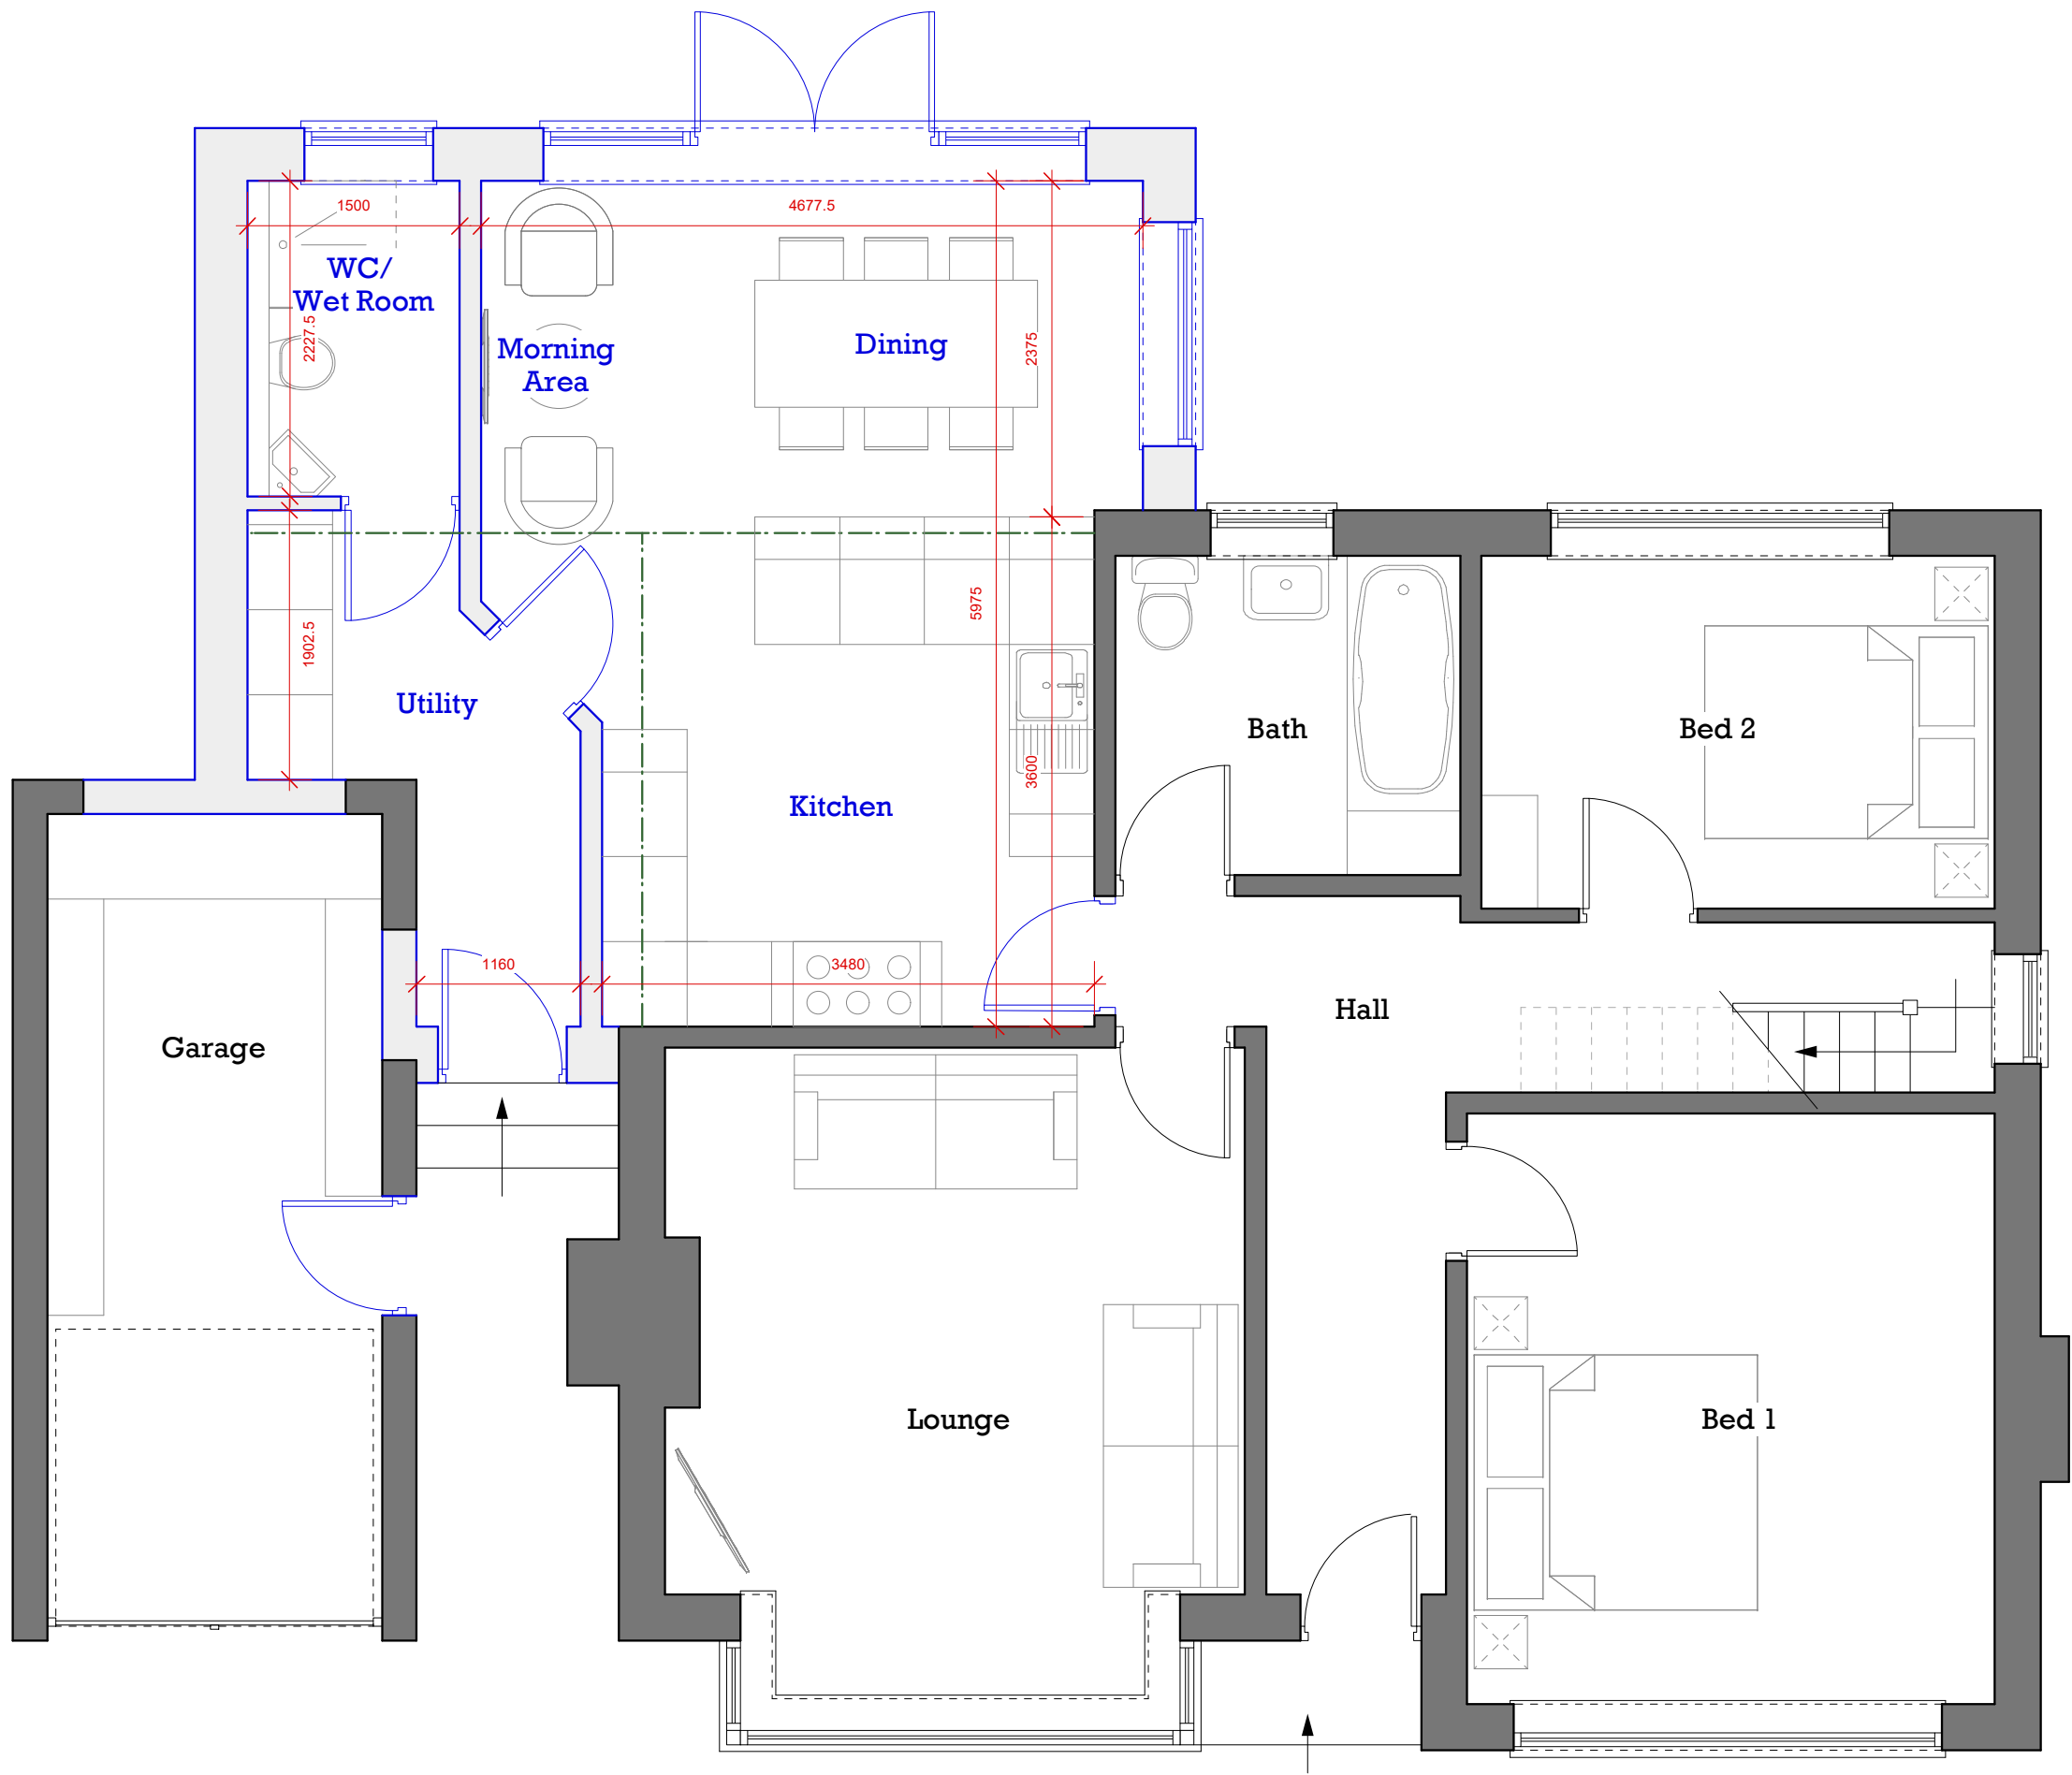


Please Note:
Drawings subject to relevant statutory approvals.
All dimensions to be checked on site. For all construction works, do not scale from this drawing. Work to figured dimensions only. This excludes the planning & enforcement processes.
© This drawing is copyright of MC Architecture + Design Ltd and may not be reproduced in any way without their specific permission.

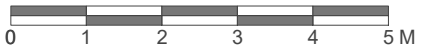

1 PLAN - PROPOSED GROUND FLOOR
SCALE 1:50 @ A3

MCA
MC Architecture + Design

<input type="checkbox"/> Preliminary	<input type="checkbox"/> Tender
<input checked="" type="checkbox"/> For Approval	<input type="checkbox"/> Construction

Client >
Mr & Mrs Christian.

Project >
19 Aikbank, Whitehaven, Cumbria,
CA28 6LA.

Drawing Title >
Proposed Ground Floor Plan

Scale > 1:50 @ A3	Date > July 2025
----------------------	---------------------

Drawing No. > 2425-007-06	Rev > A
------------------------------	------------