




Garage Plan  
1:50

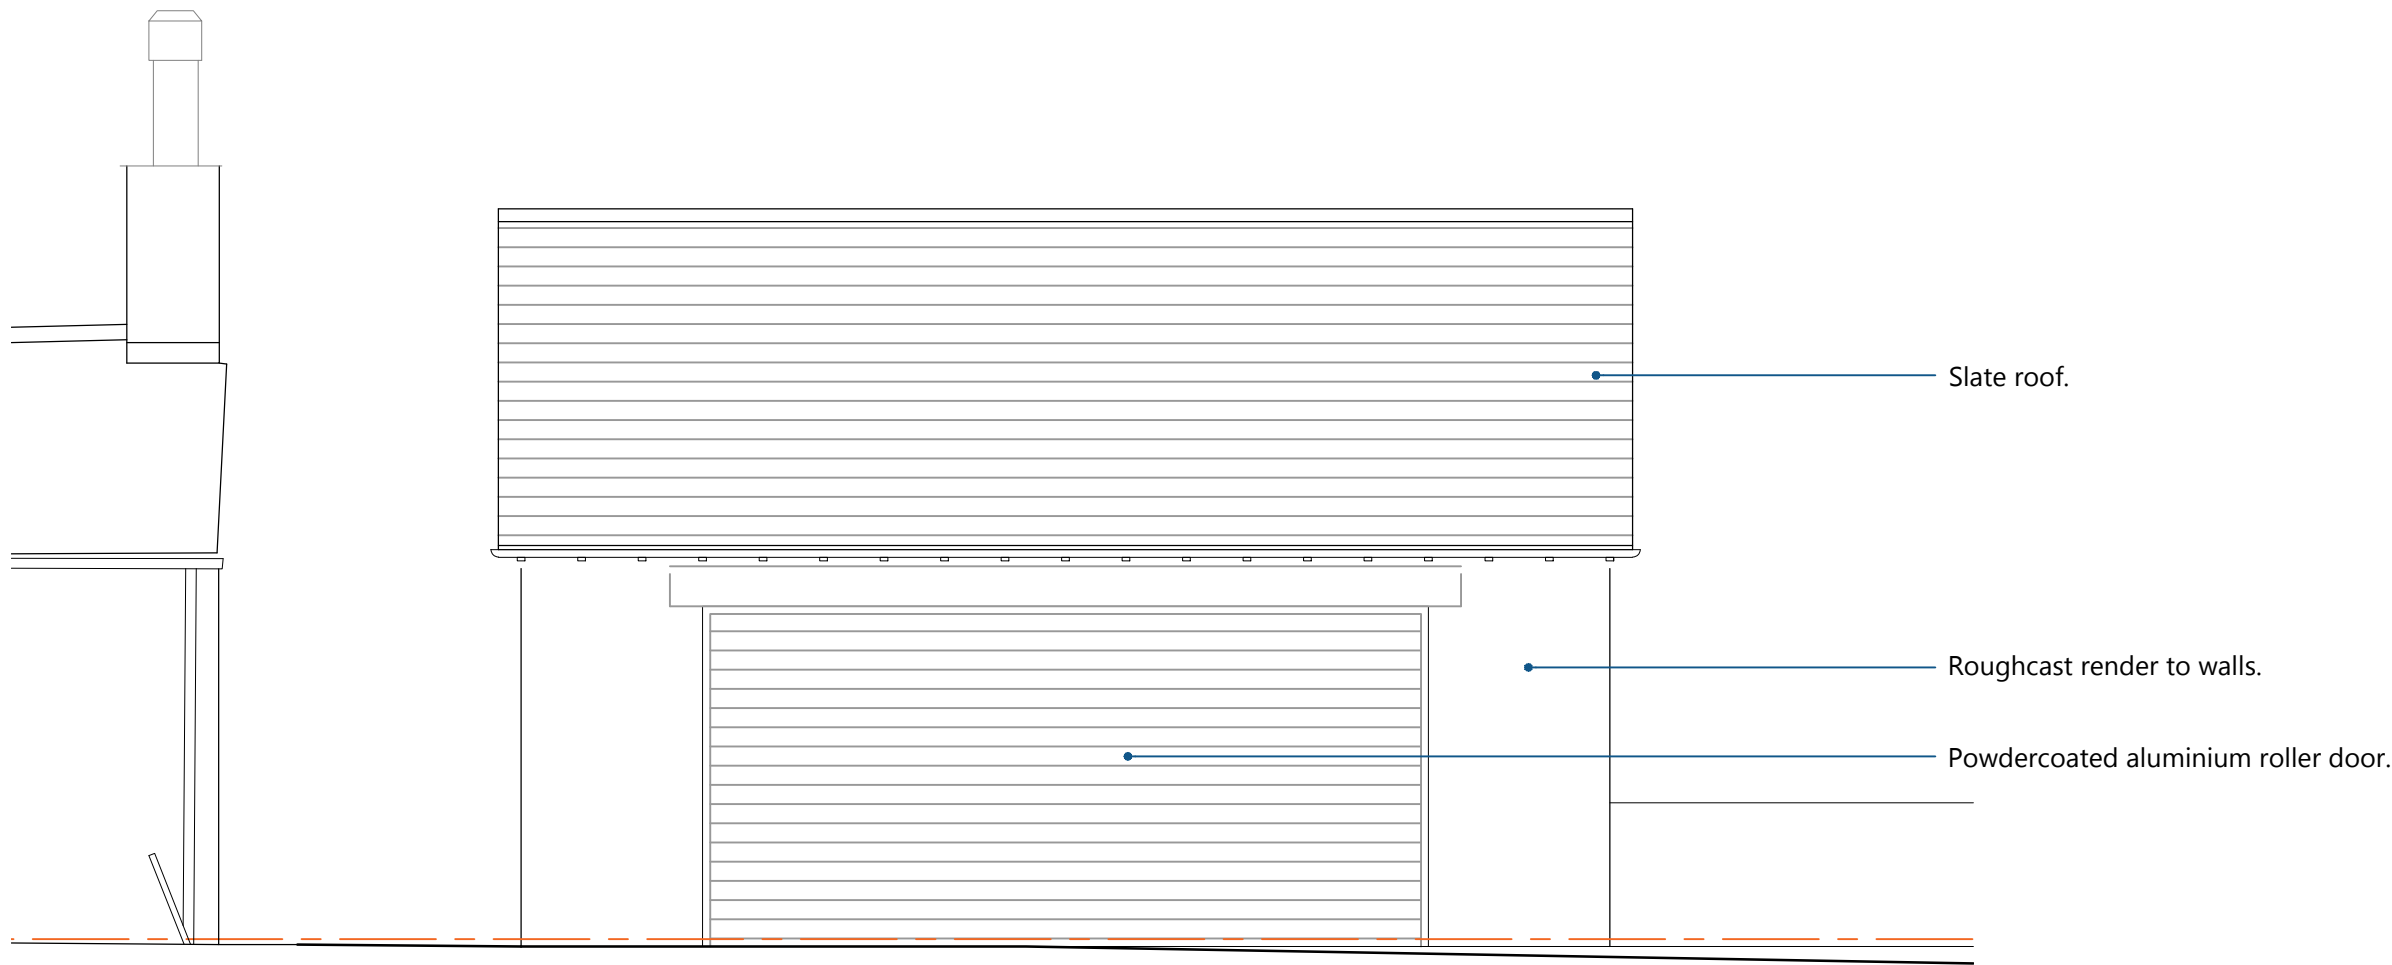

Garage West Elevation  
1:50

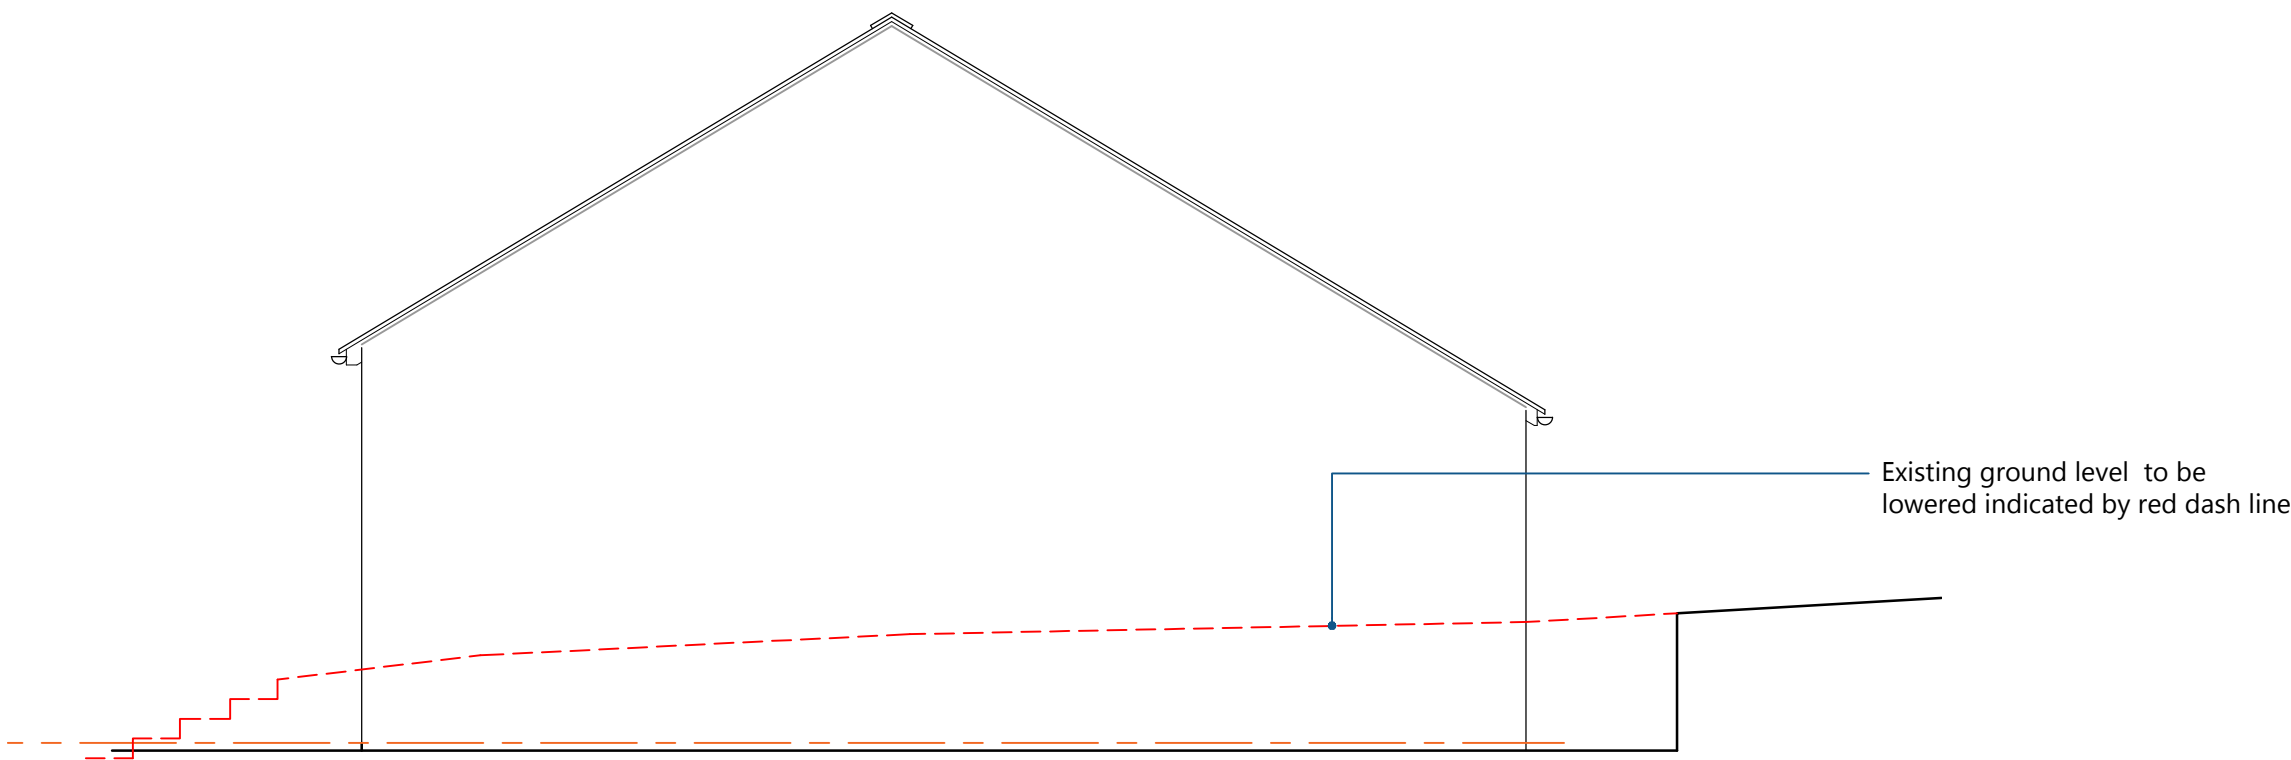


Garage South Elevation  
1:50

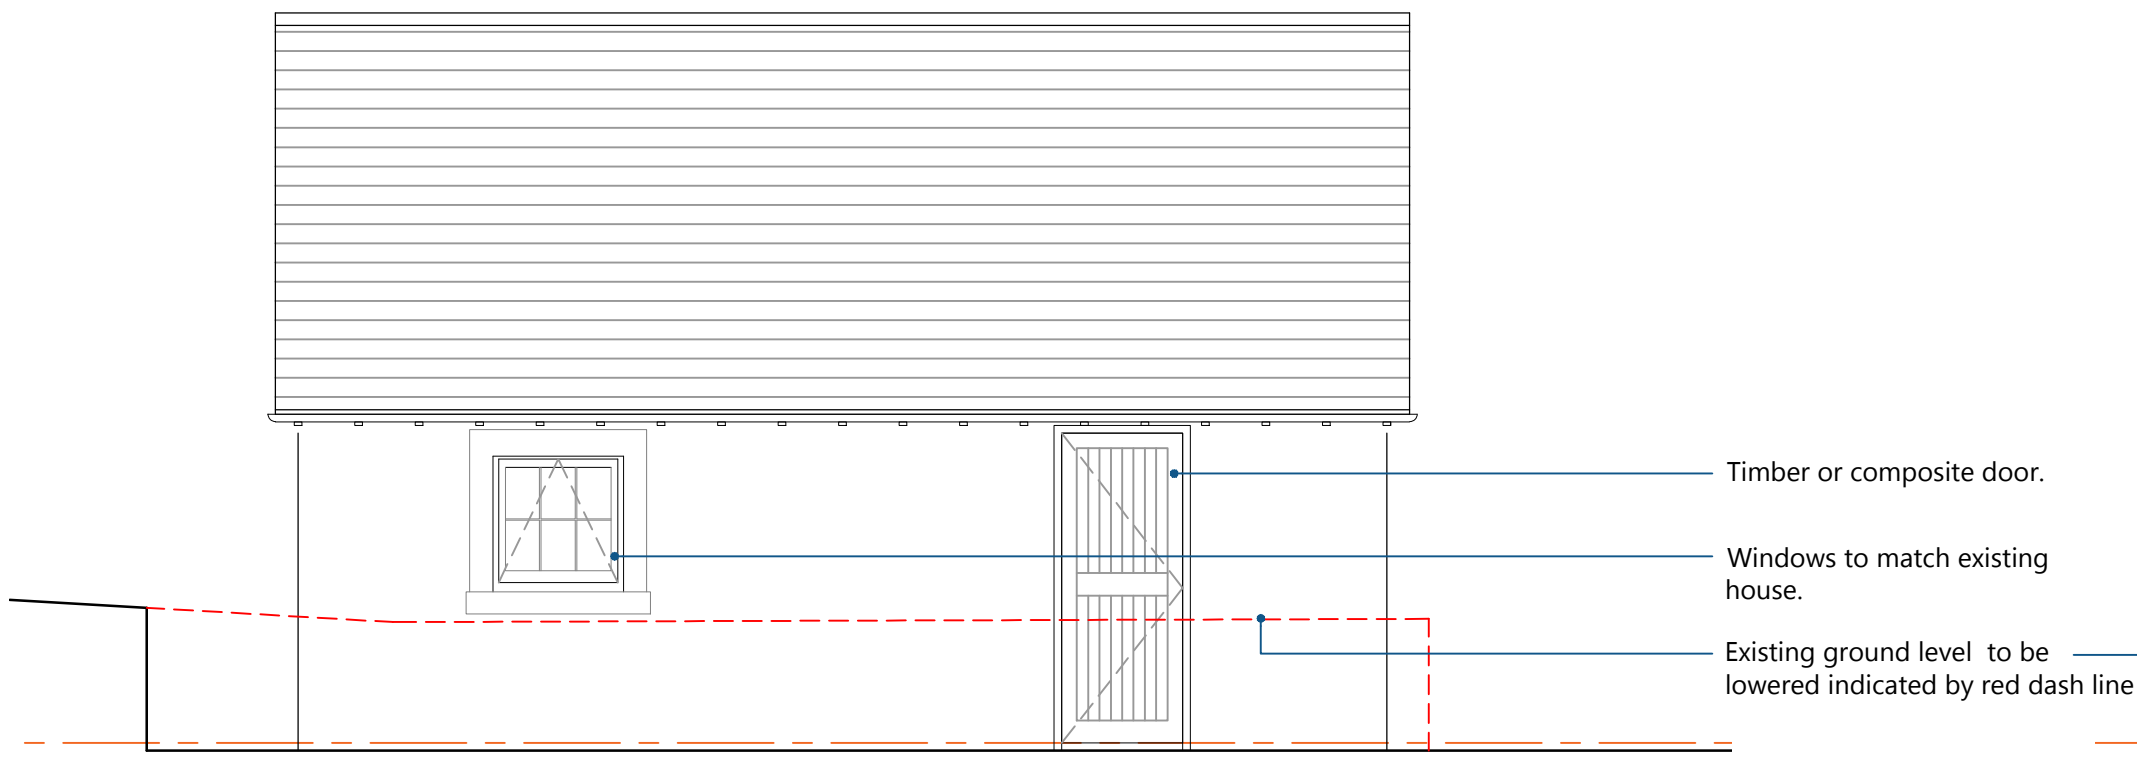


Garage East Elevation  
1:50



Garage North Elevation  
1:50

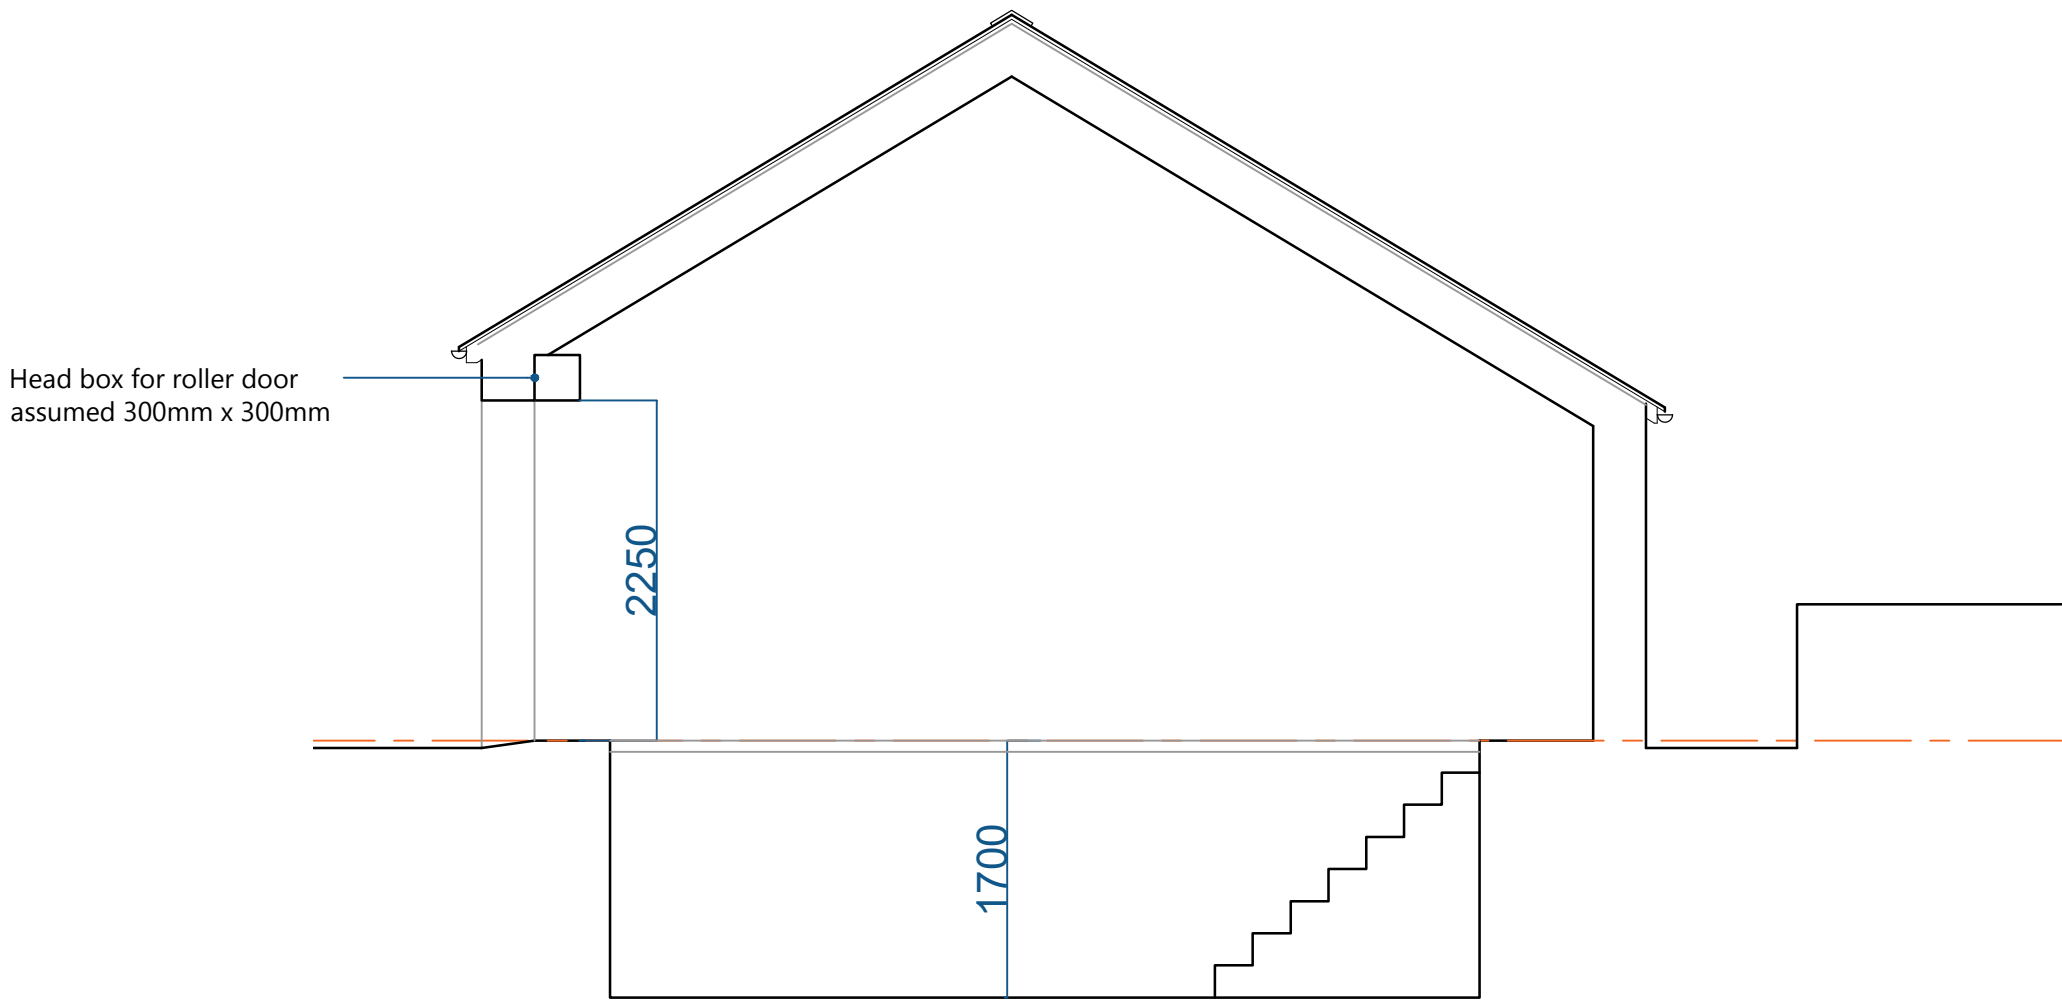

Garage Section  
1:50

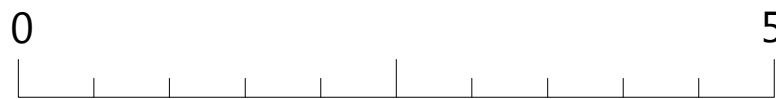

Scale Bar (metres)  
1:50

REVISIONS			
REV	COMMENT	BY	DATE
A	Existing ground indicated	AM	28-11-25

THE CONTRACTOR SHALL VERIFY ALL DIMENSIONS ON THE JOB BEFORE STARTING WORK OR PREPARING SHOP DRAWINGS. ANY DISCREPANCIES MUST BE REFERRED TO THE ARCHITECT. DO NOT SCALE FROM THIS DRAWING.

COPYRIGHT ON ALL DRAWINGS, SPECIFICATION AND DOCUMENTATION REMAINS THE PROPERTY OF JOHN COWARD ARCHITECTS LTD. AND MUST NOT BE COPIED OR REPRODUCED IN WHOLE OR IN PART IN ANY MANNER OR FORM WITHOUT PRIOR CONSENT OF THE COMPANY.

PROJECT

Garage, Extensions and Alterations  
Prospect House  
Holmrook  
CA19 1UG

CLIENT  
Mr and Mrs Wilson

TITLE  
Developed Design  
Garage Plans and Elevations

SCALE/ A1	DRAWN	CHECKED	DATE
1:50	AM	RG	July '25
JOB NO	DRAWING NO	REVISION	
25024	05	A	