



North East Elevation
1:50



South West Elevation
1:50

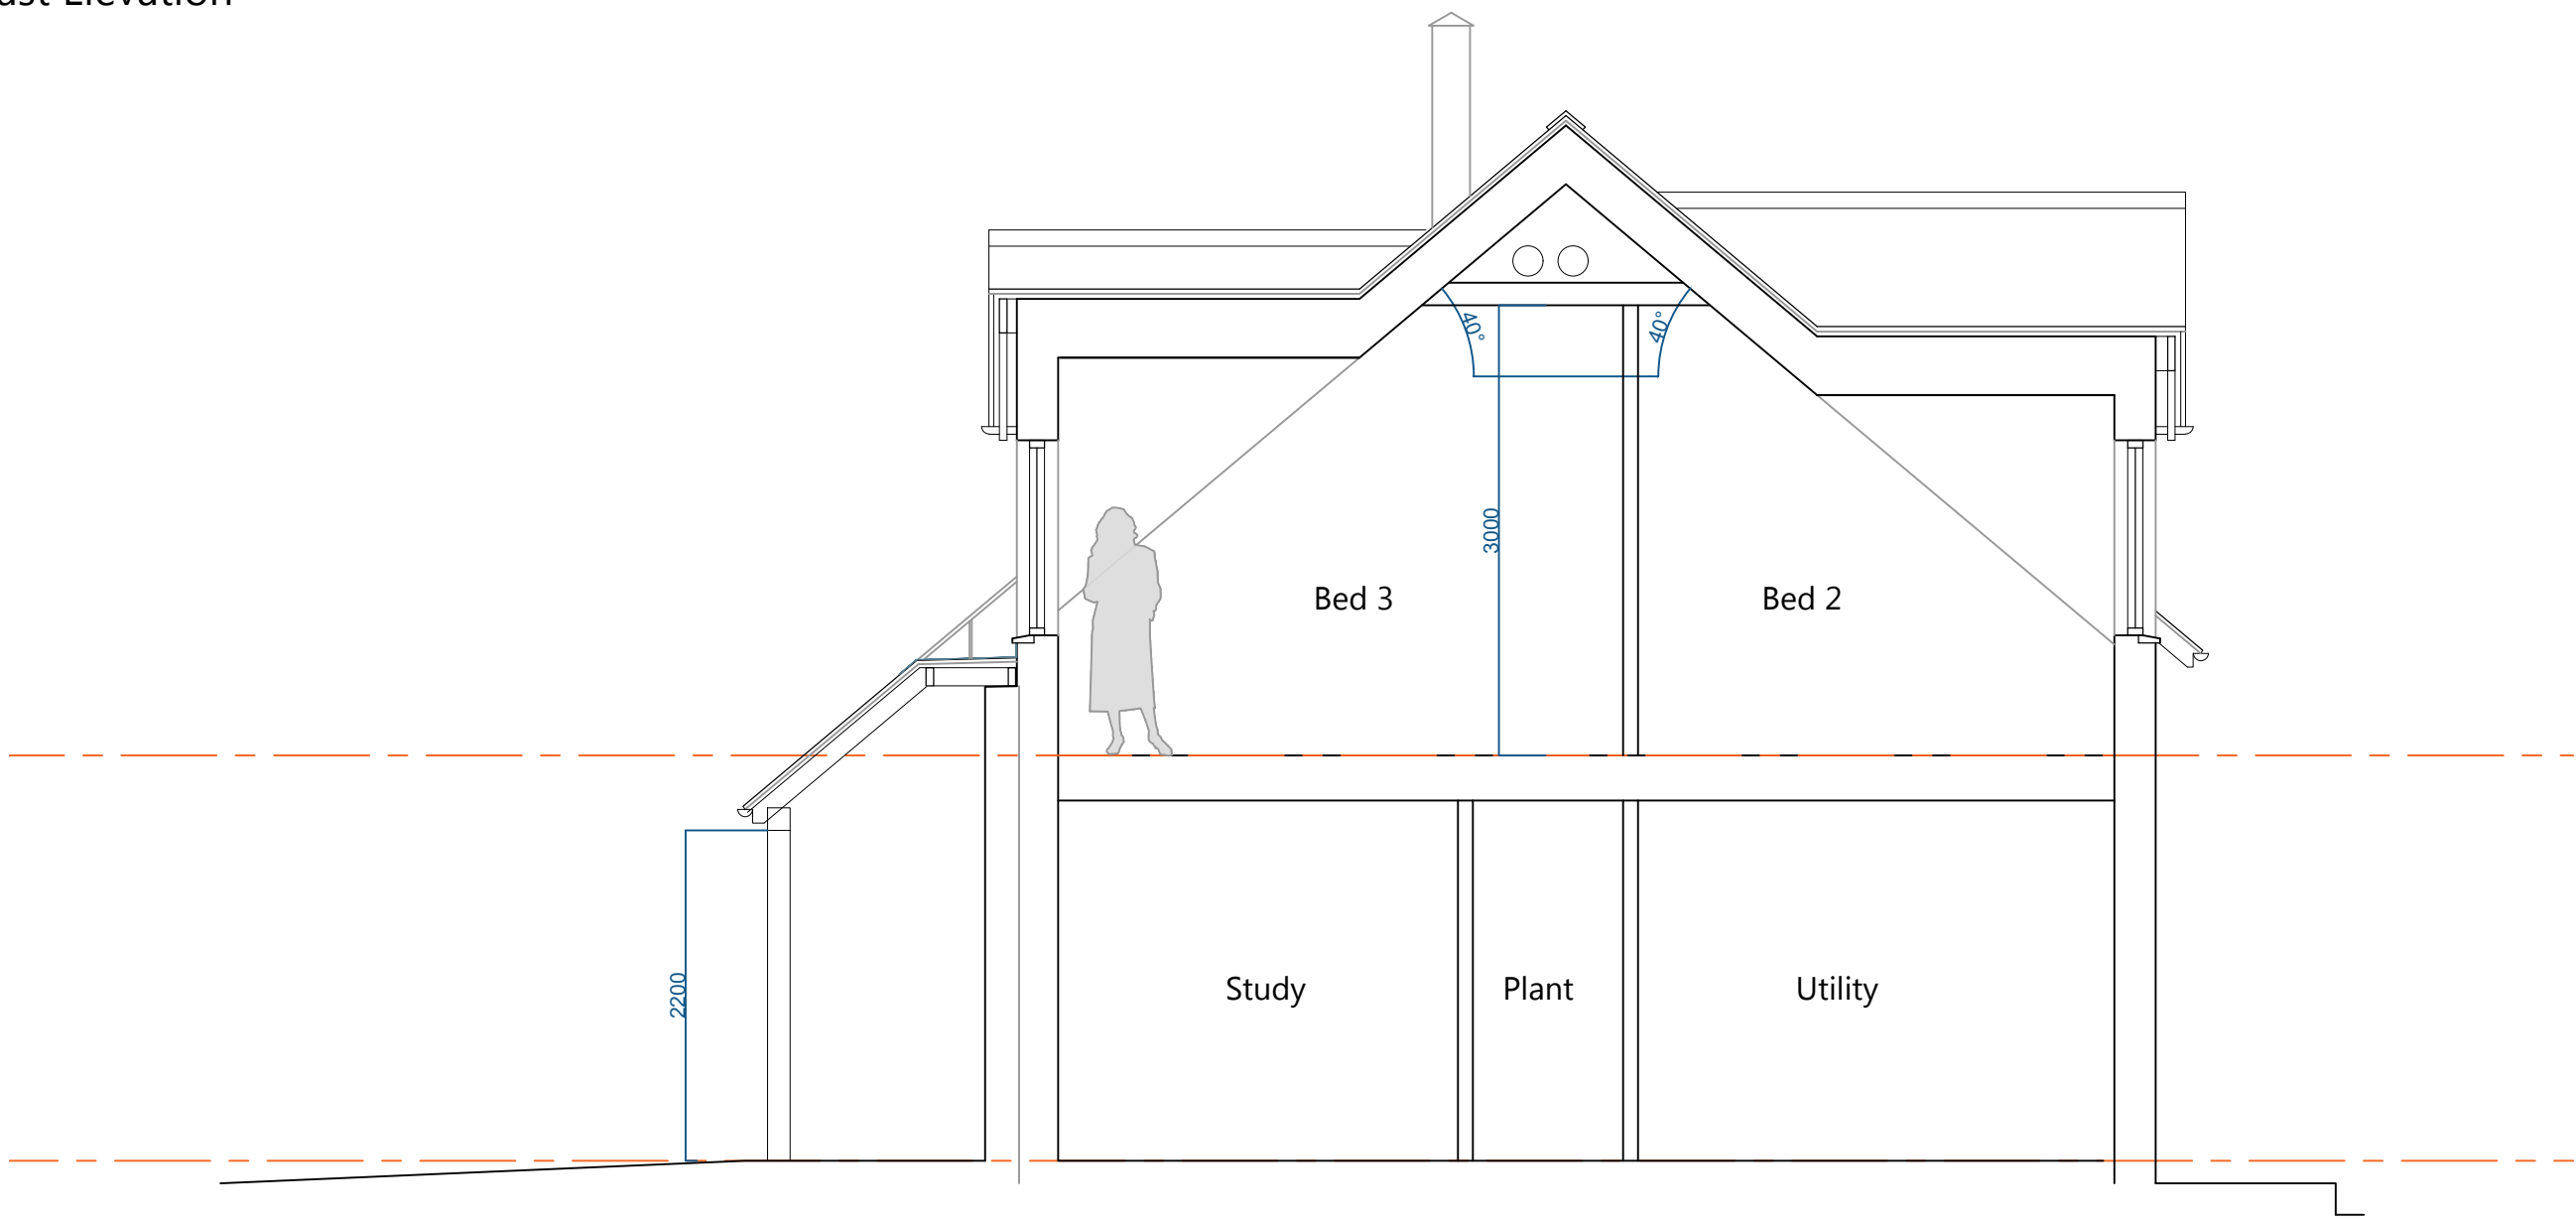


Section AA
1:50

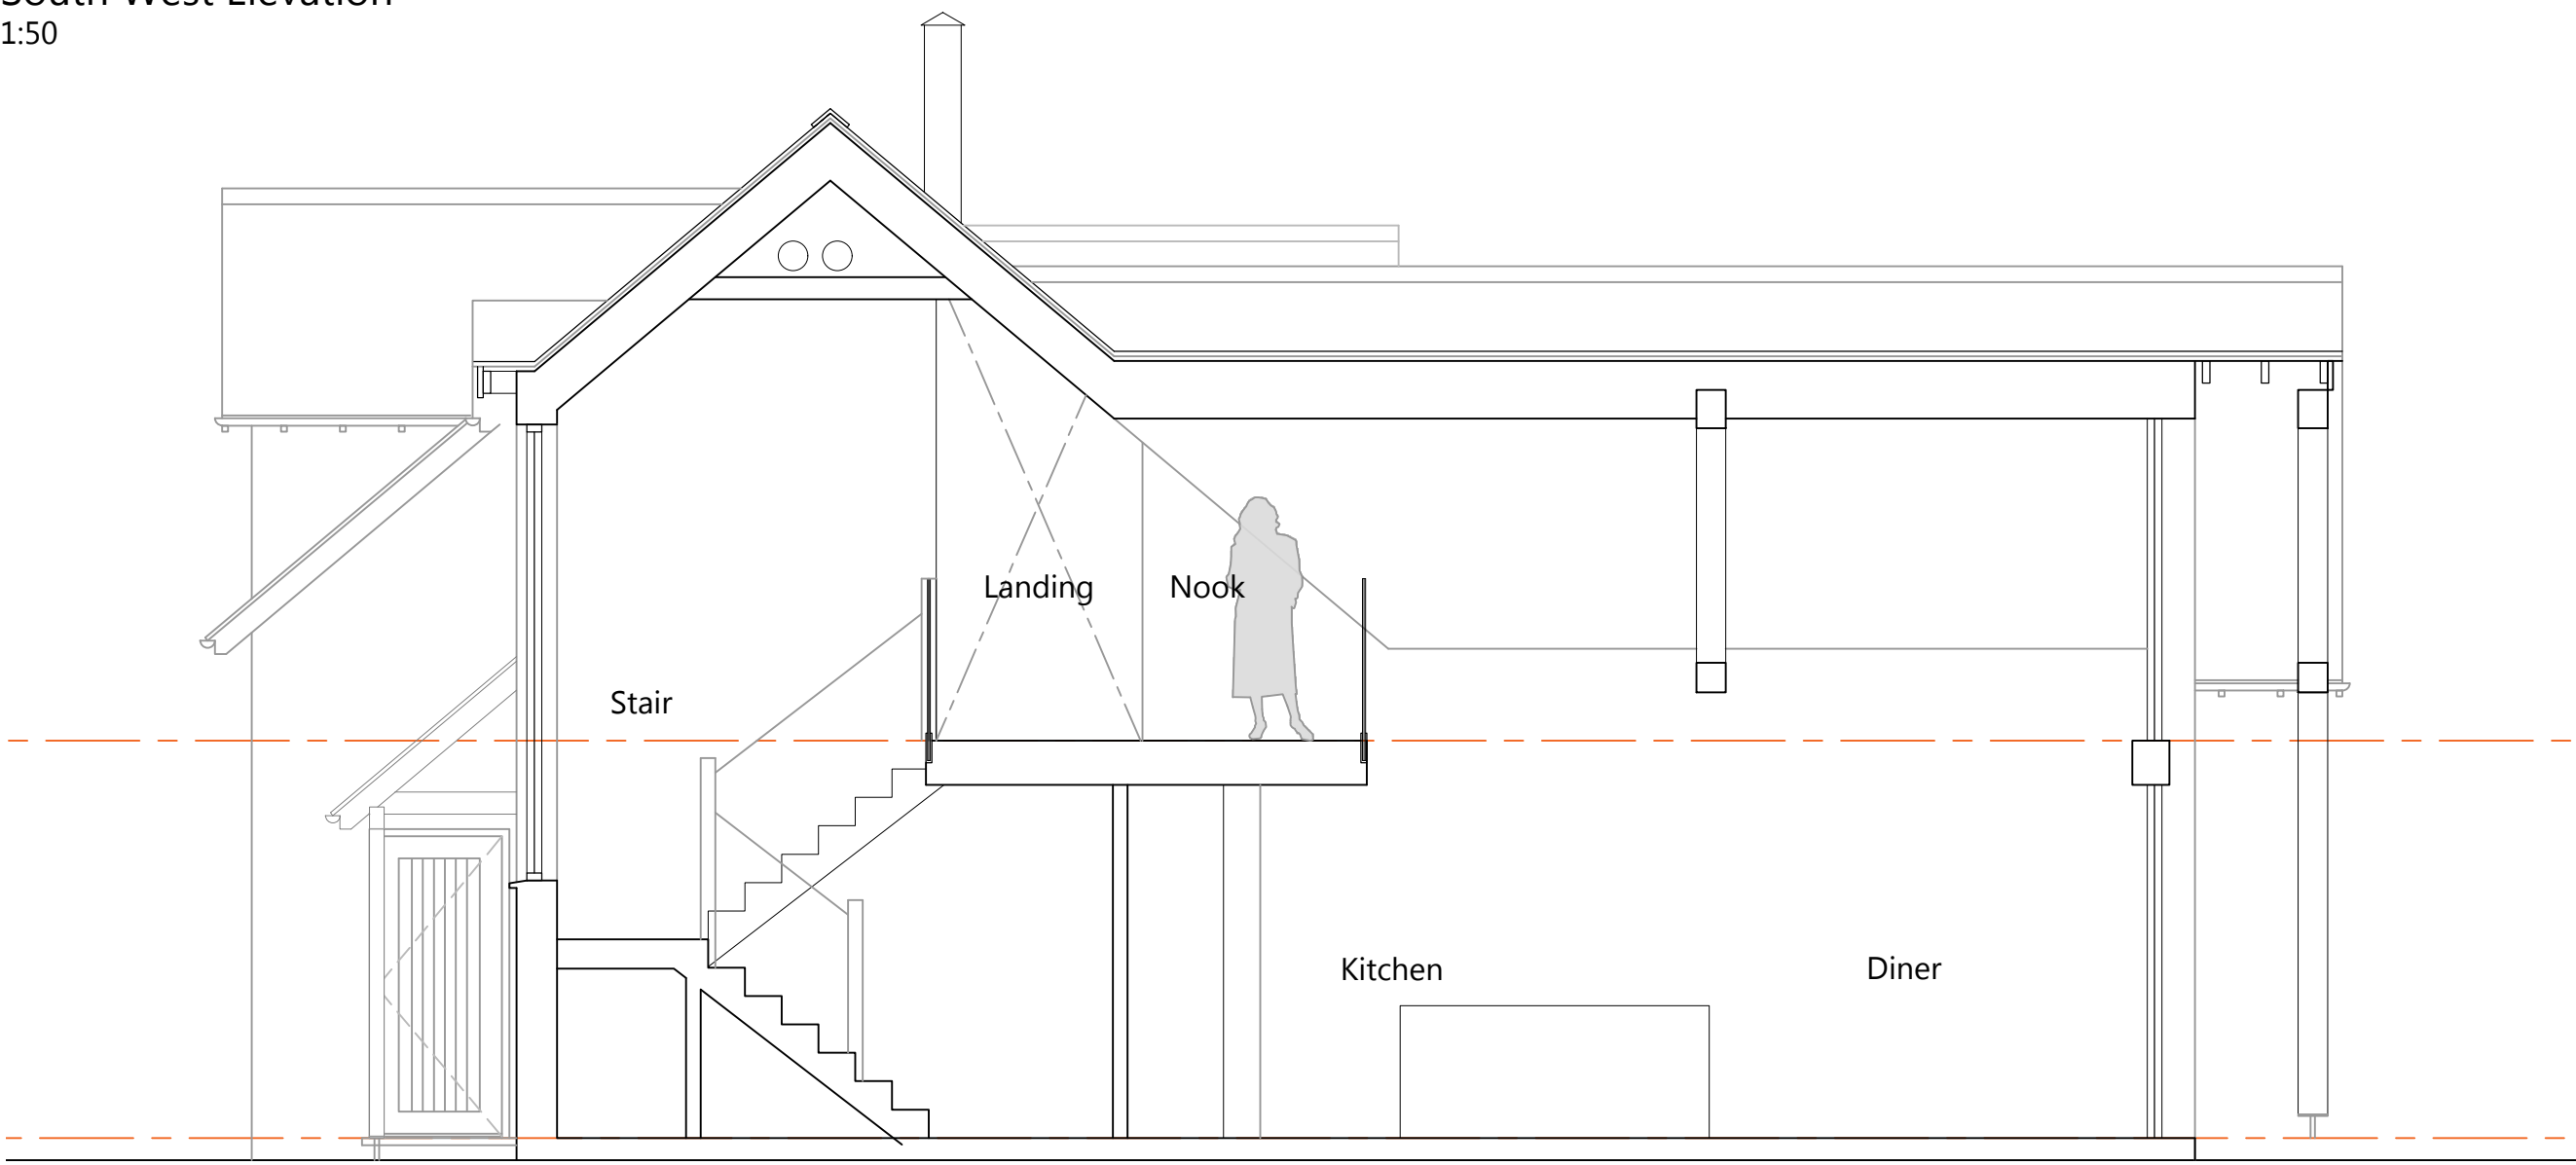

Section BB
1:50



Rear Elevation (North West)
1:50

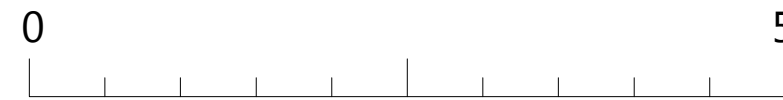

Scale Bar (metres)
1:50

D	Revised to client comments	AM	21-07-25
C	Revised to client comments	AM	17-07-25
B	Revised to client comments	AM	09-07-25
A	General update	AM	07-07-25
REV	COMMENT	BY	DATE

THE CONTRACTOR SHALL VERIFY ALL DIMENSIONS ON THE JOB BEFORE STARTING WORK OR PREPARING SHOP DRAWINGS. ANY DISCREPANCIES MUST BE REFERRED TO THE ARCHITECT. DO NOT SCALE FROM THIS DRAWING.

COPYRIGHT ON ALL DRAWINGS, SPECIFICATION AND DOCUMENTATION REMAINS THE PROPERTY OF JOHN COWARD ARCHITECTS LTD. AND MUST NOT BE COPIED OR REPRODUCED IN WHOLE OR IN PART IN ANY MANNER OR FORM WITHOUT PRIOR CONSENT OF THE COMPANY.

PROJECT

Elf Hall
Lady Hall
Nr Millom
Cumbria, LA18 5HR

CLIENT

Mr and Mrs Pike

TITLE

Developed Design
Proposed Elevations

SCALE/ A1	DRAWN	CHECKED	DATE
1:50	AM	RG	June 2025
JOB NO	DRAWING NO	REVISION	
25034	03	D	

Materials	
Walls	Textured render & timber-effect cladding
Roof	Natural slate
Windows	Powdercoated aluminium or uPVC, colour to match to large format doors.
Doors	Timber or powder coated aluminium frames where substantially glazed.
Rainwater goods	uPVC or aluminium
Boundary treatments	As existing, or rebuilt stone walls where required and matching stone walls to drive entrance.
Parking area	Permeable finish, block pavers on permeable base.